


NOTE: All proposed parks, trails, etc within EHS to stabilize creek bank

Total Site Area: 2,176,682 sqft
Required 10% Open Space: 217,668 sqft
Provided Open Space: 458,000 sqft

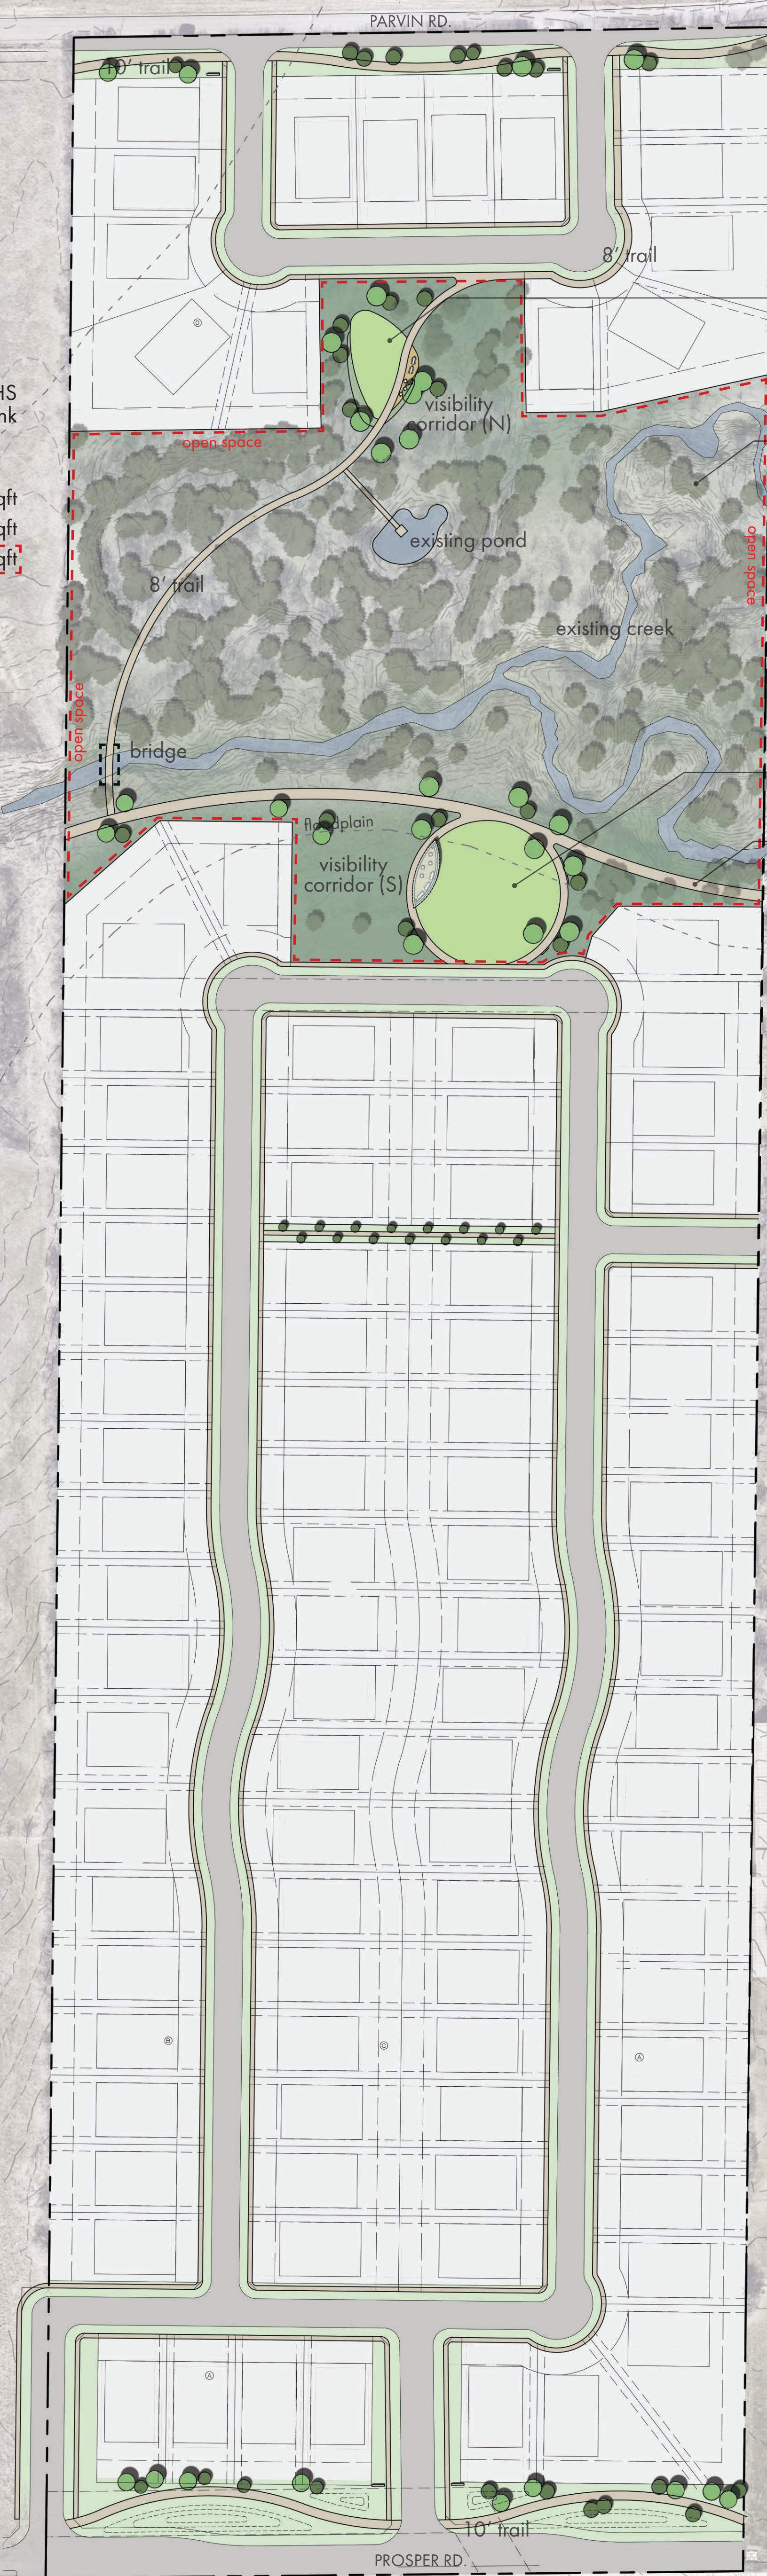

McCasland Tract
Conceptual Landscape Plan

01/22/2026


M&A Development
Prosper, TX

Garrison/Jones Landscape Architects
400 N Ervay St #132815
Dallas, TX 75201

0 50 100 200

This information is based on the most
current information available and is
intended for conceptual use only.

ZONE-25-0006
Exhibit G: Landscape Plan

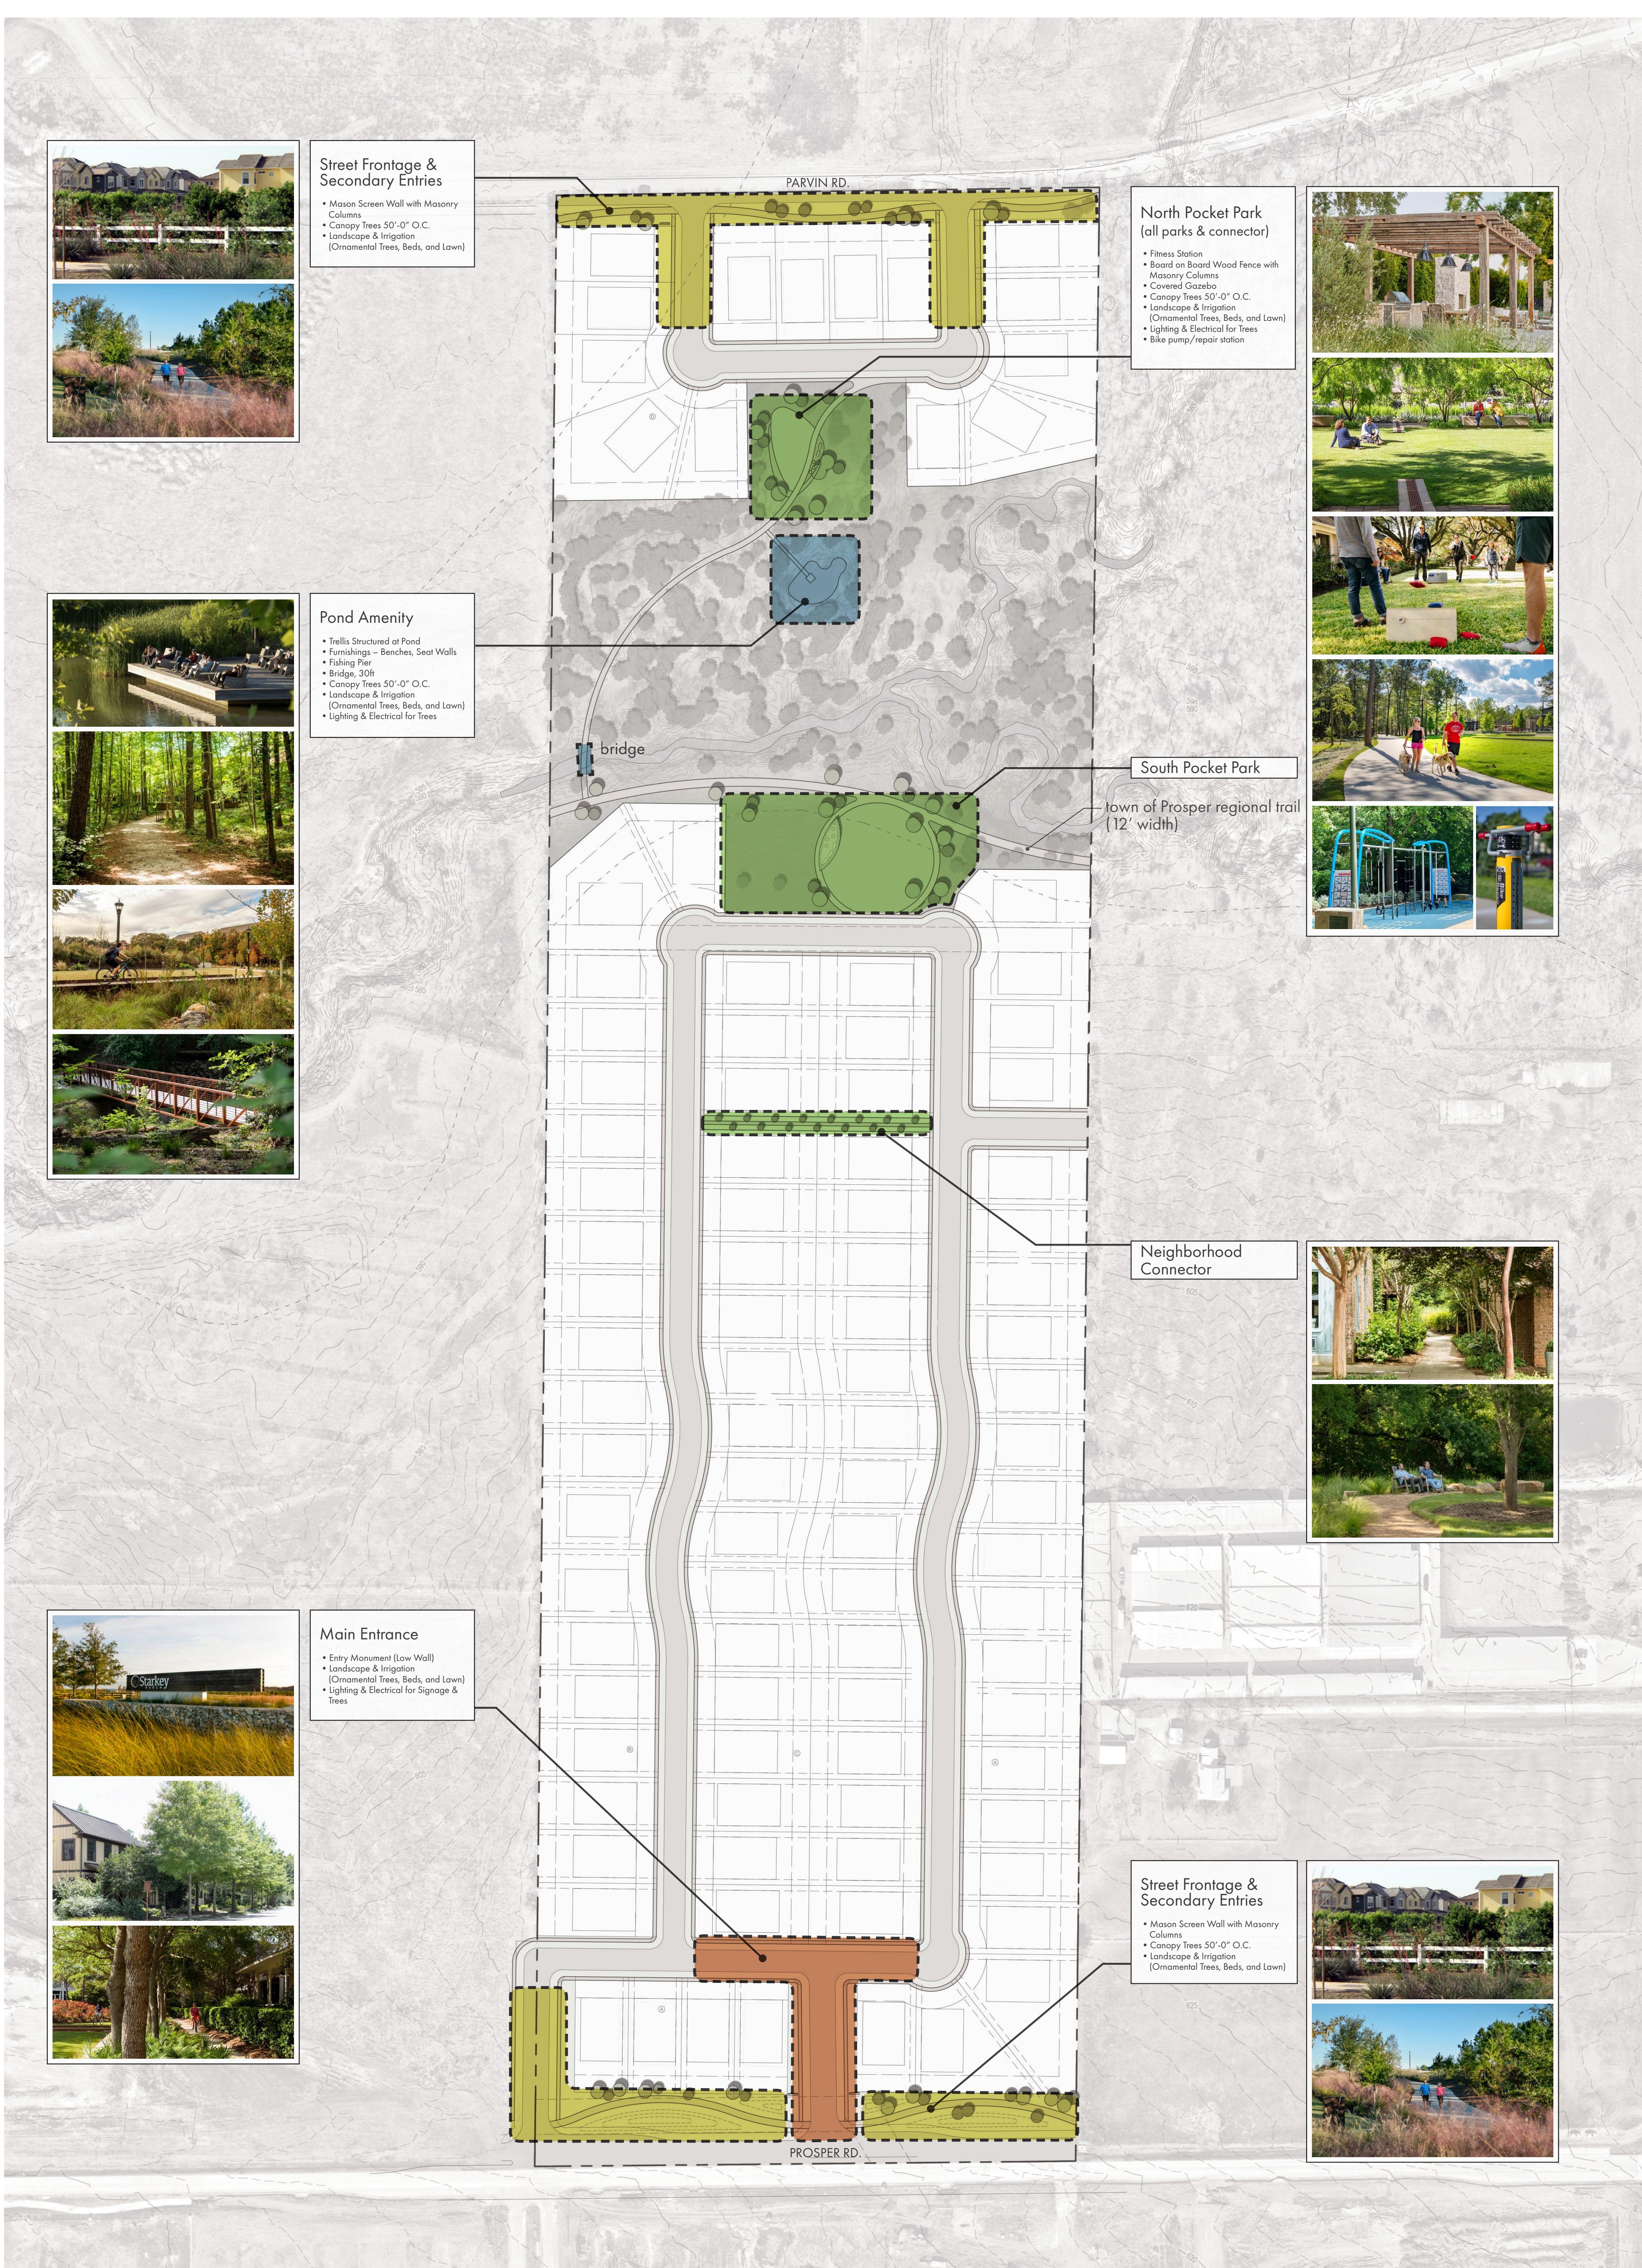

McCasland Tract
Program Diagram

01/22/2026

M&A Development
Prosper, TX

Garrison/Jones Landscape Architects
400 N Ervay St #132815
Dallas, TX 75201

0 50 100 200

This information is based on the most current information available and is intended for conceptual use only.

ZONE-25-0006
Exhibit G: Landscape Plan