

SETBACKS, SIDEWALKS\*, AND DETENTION POND

128,944 SQ. FT. (24%)


USABLE OPEN SPACE PROVIDED

HANDICAP PARKING IS PROVIDED IN ACCORDANCE WITH TAS STANDARDS

PSP-1

Phone: (469)-301-2594

Phone: (972)-497-4854

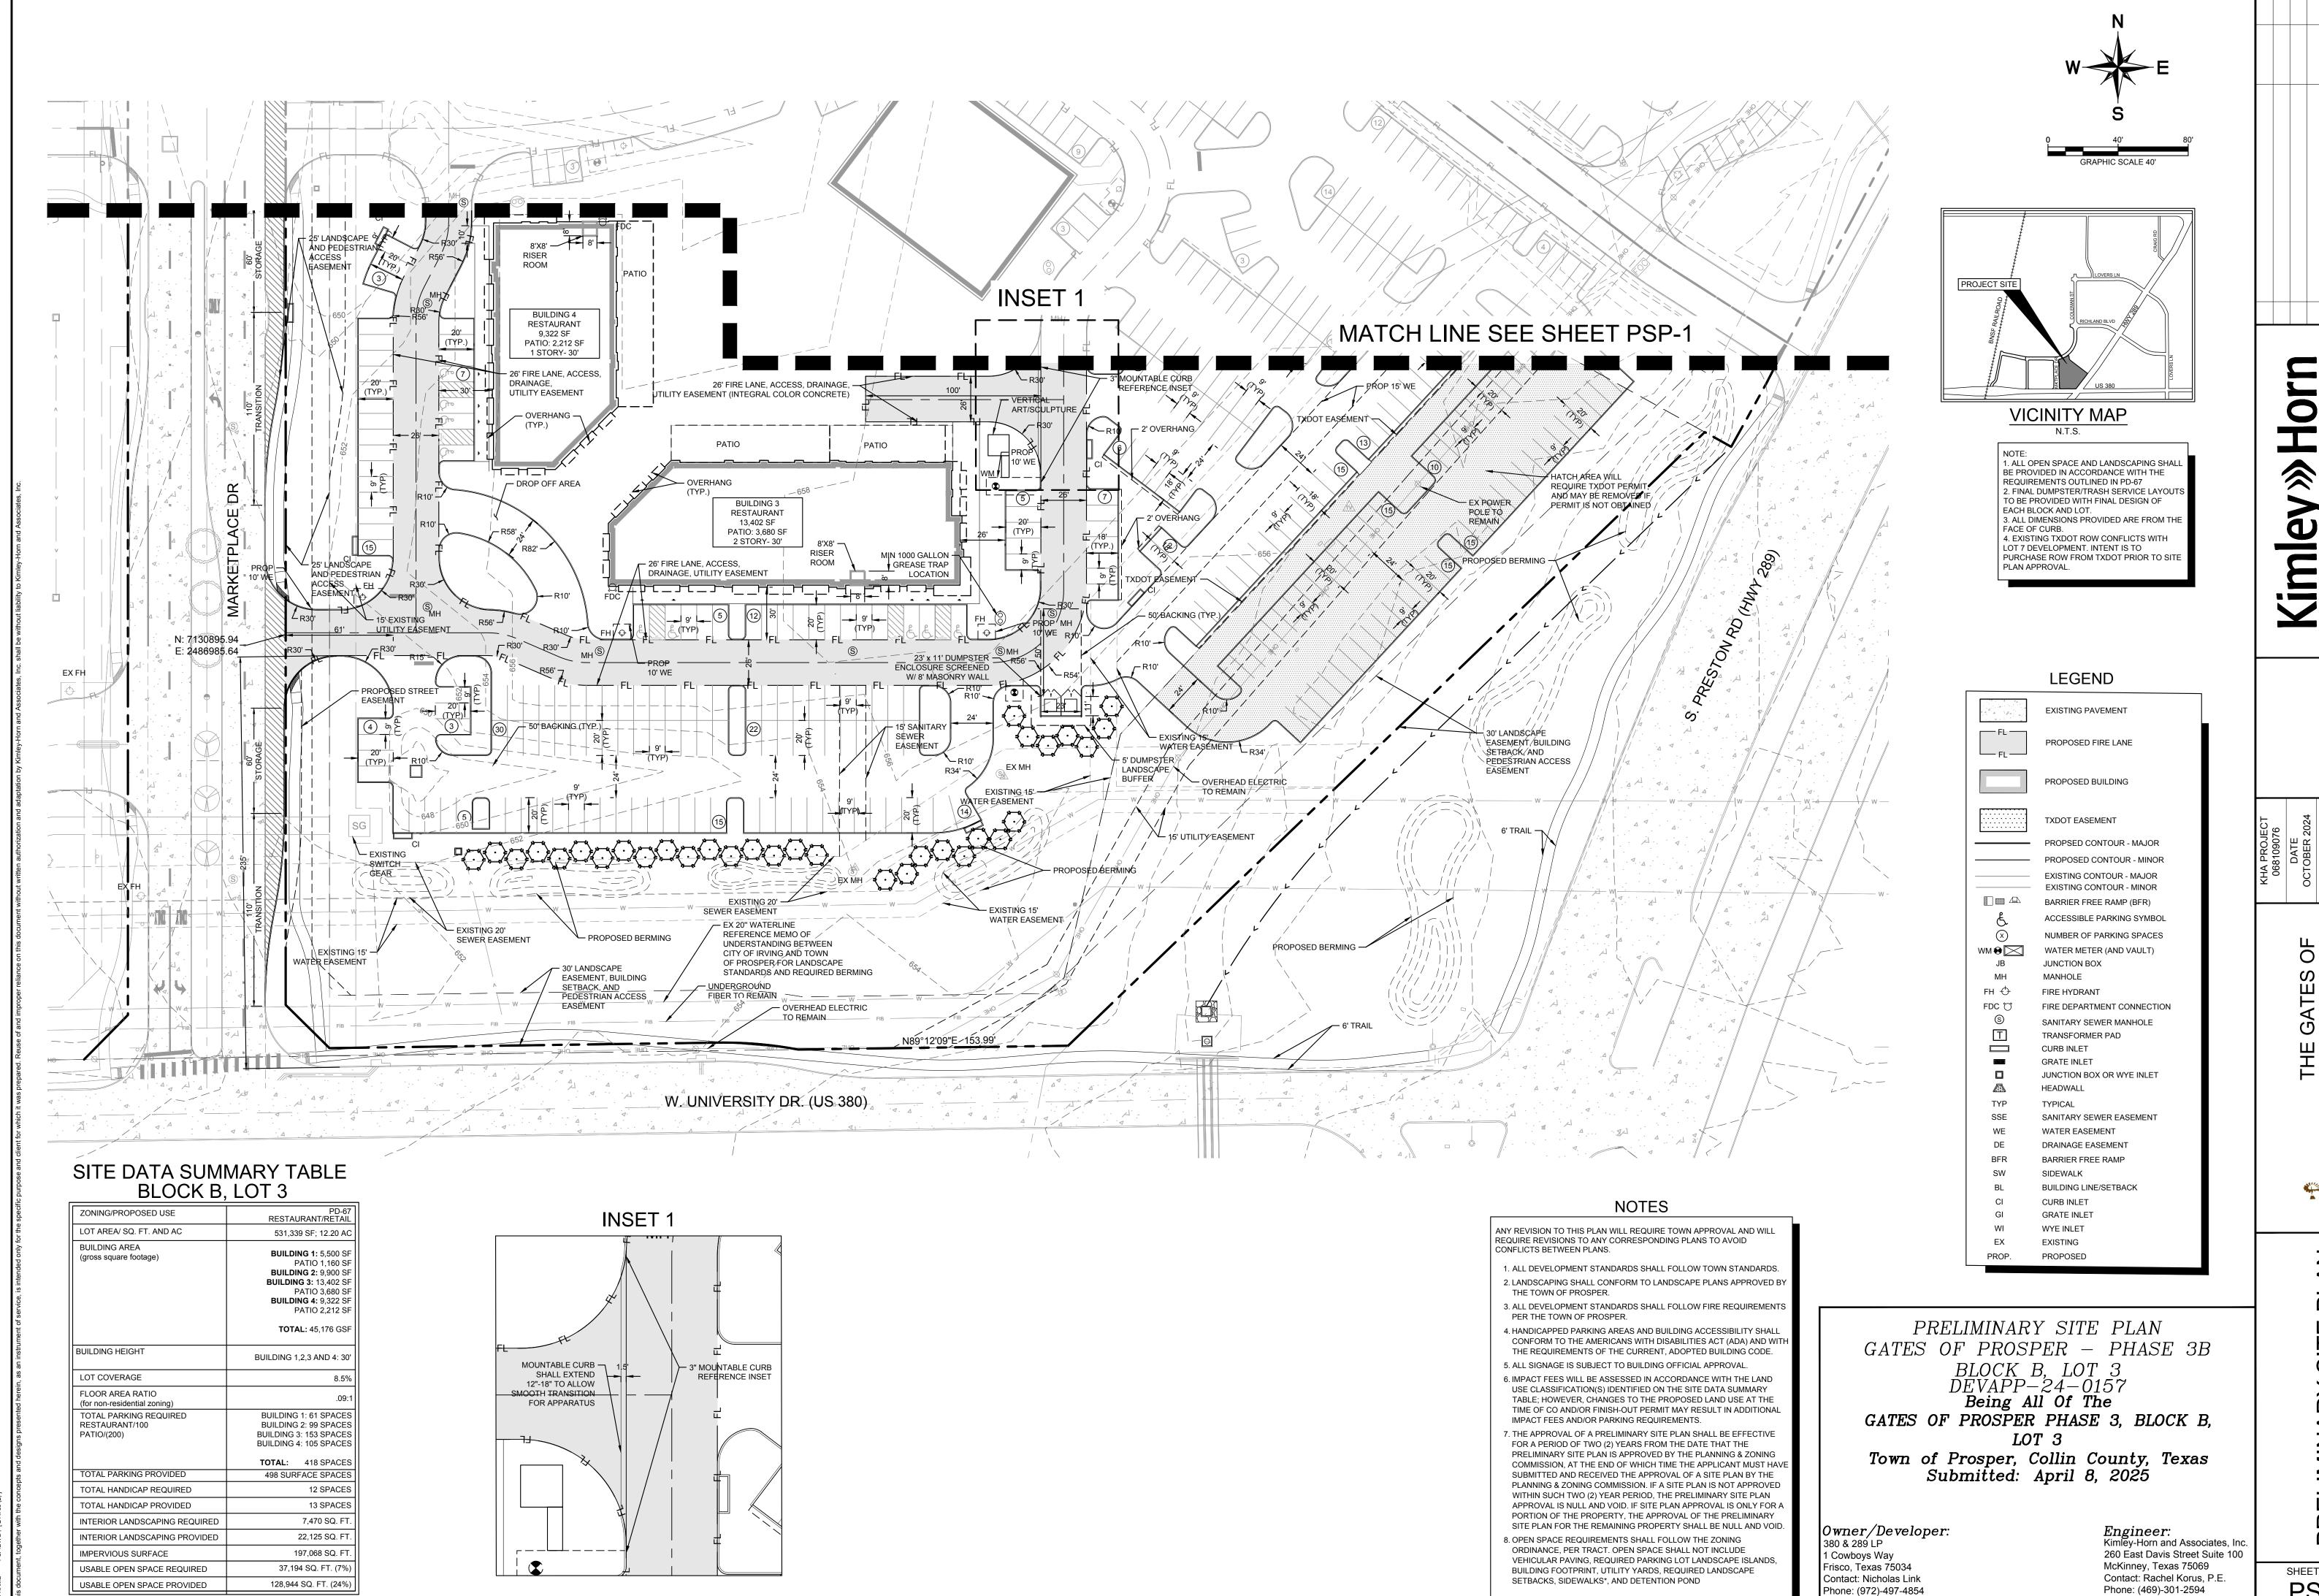

HANDICAP PARKING IS PROVIDED IN ACCORDANCE WITH TAS STANDARDS

Phone: (469)-301-2594

SHEET NUMBER PSP-2

 $\Box$ 

S

RESPER

S

**ELIMINAR**