


Bryant's Addition T.

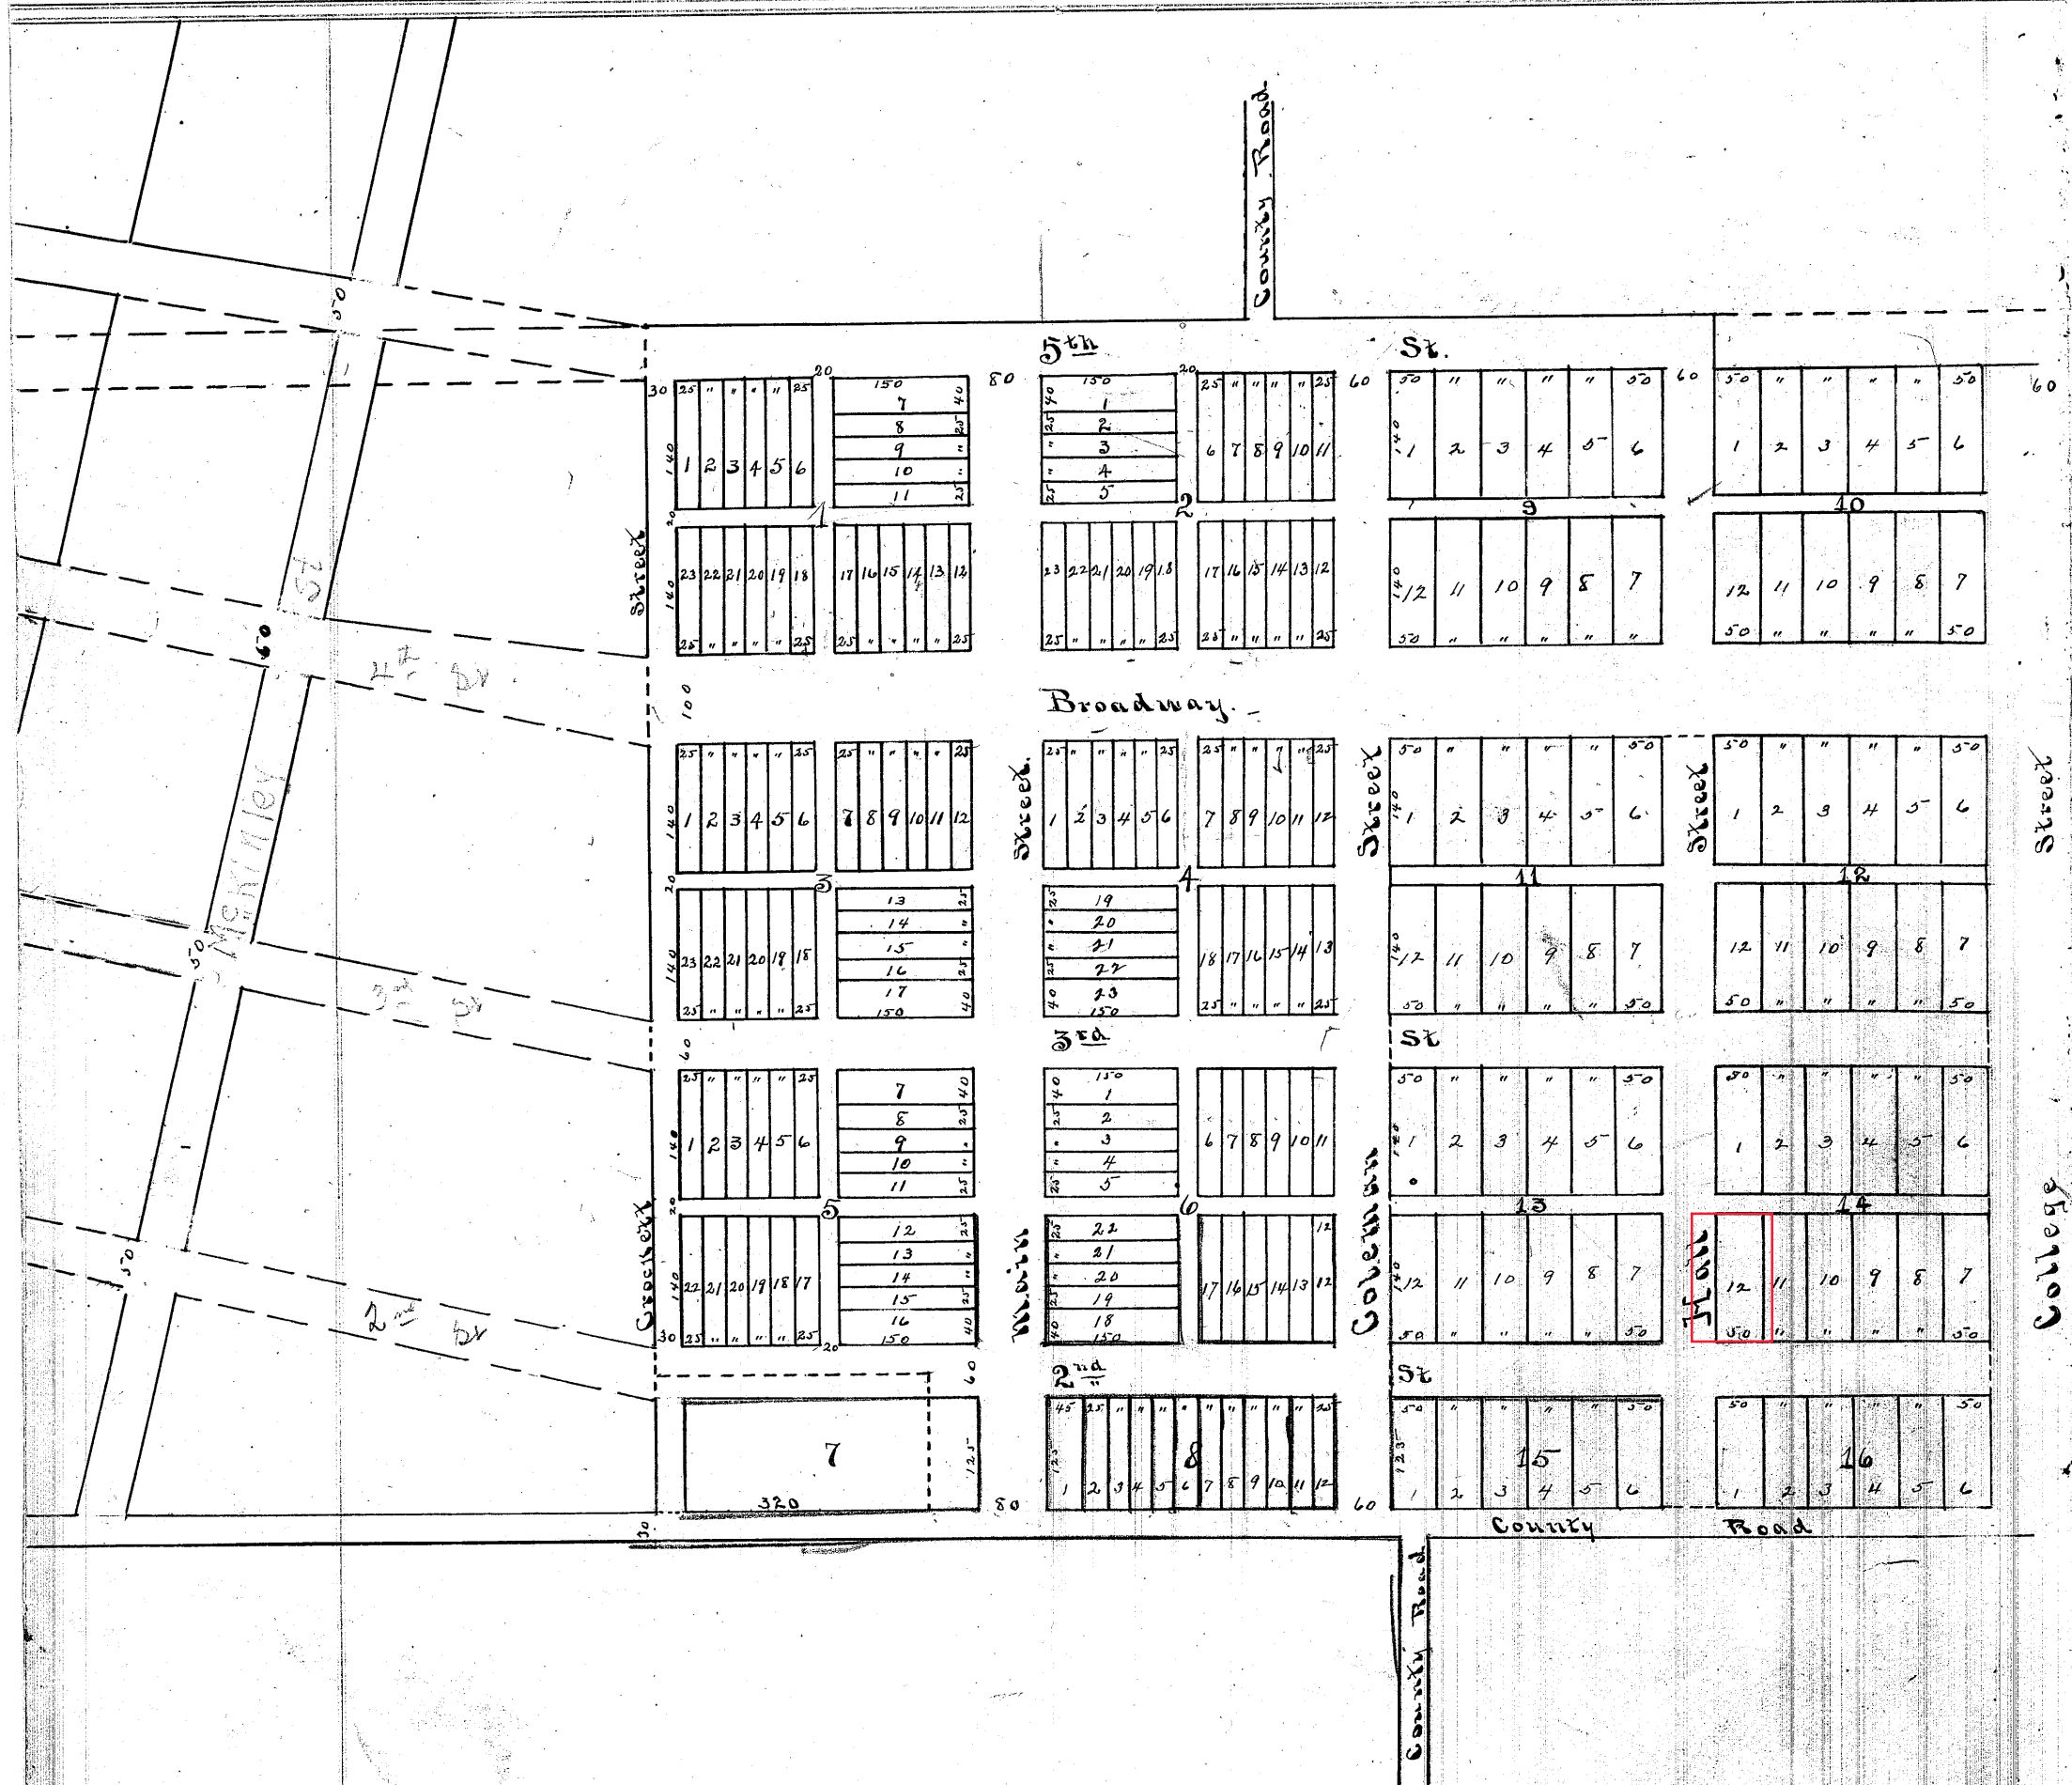


The State of Texas
County of Collin
County and State aforesaid, hereby certify that the above and accompanying map, correctly represents "Bryant's Addition to the town of Prosper," Collin County, Texas. The same being a part of Lot No 29, Subdivision No 12, of the Collin County School Land, and that the Blocks, Lots, Streets and Alleys, are correctly shown on the same as they were laid off on the ground, with the exceptions of the Streets and Alley, in and adjoining and connecting Blocks Nos 11, 12, 13, 14, 15 & 16 which are not yet opened and which ^{may} be opened by us at such time as we see fit.

The Streets and Alleys in so far as the same abut on property belonging to us, and shown by the above Map, to be opened, are hereby by us dedicated to public use, reserving however and granting


PROSPER

Collin County, Texas.

Scale 200 ft to 1 inch.

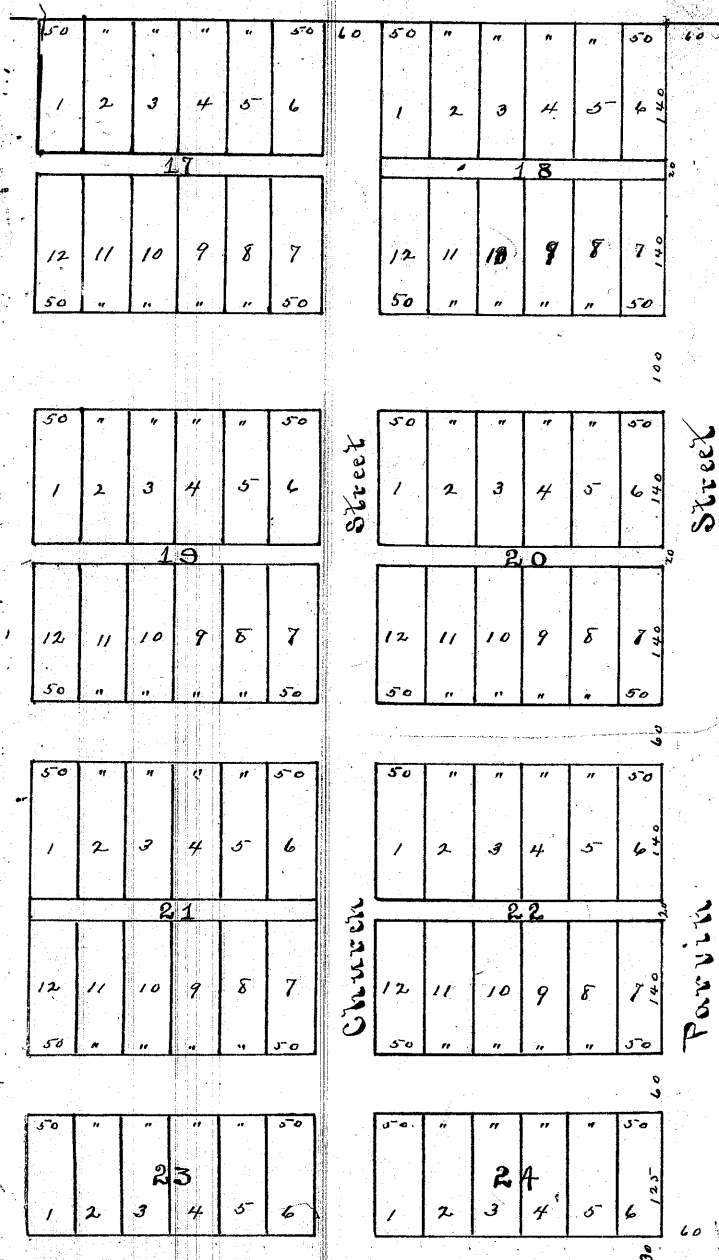

A. T. Bryant - Land.

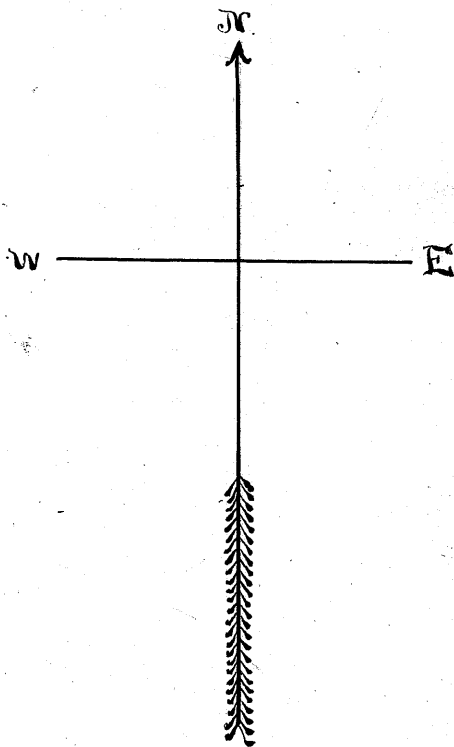

To the Prosper Water Works Company the rights uses and privileges of said Streets and Alleys for the Construction and Maintenance of a system of Water Works.

In testimony whereof witness our hands this the 12 day of February A.D. 1903

A. T. Bryant

Lizzie Bryant

The State of Texas

County of Collin Before me, the undersigned Authority on this day personally appeared A. T. Bryant and wife Lizzie Bryant known to me to be the persons whose names are subscribed to the foregoing Certificate to the 'Map of Bryant's Addition to Prosper' and they each severally acknowledged to me that they are and are the same for the purposes and uses therein stated.

And the said Lizzie Bryant wife of the said A. T. Bryant having been examined by me privily and apart from her said husband and having the said Certificate and the purport thereof fully explained to her by me she the said Lizzie Bryant acknowledged such instrument to be her act and deed and declared to me that she willingly signed the same for the purposes and uses therein expressed and that she didn't wish to retract in

(LS)

Given under my hand and Seal of office this the 12 day of February A.D. 1903

W. M. Shirley Clerk

County Clerk Collin Co. Texas

Filed for record February 12th 1903 at 10:00 P.M.

Recorded February 16th 1903.

W. M. Shirley Clerk

Collin County, Texas