


MATCH LINE SHEET C1.6

51.74 ACRES
LAKES OF LA CINIA PH 5

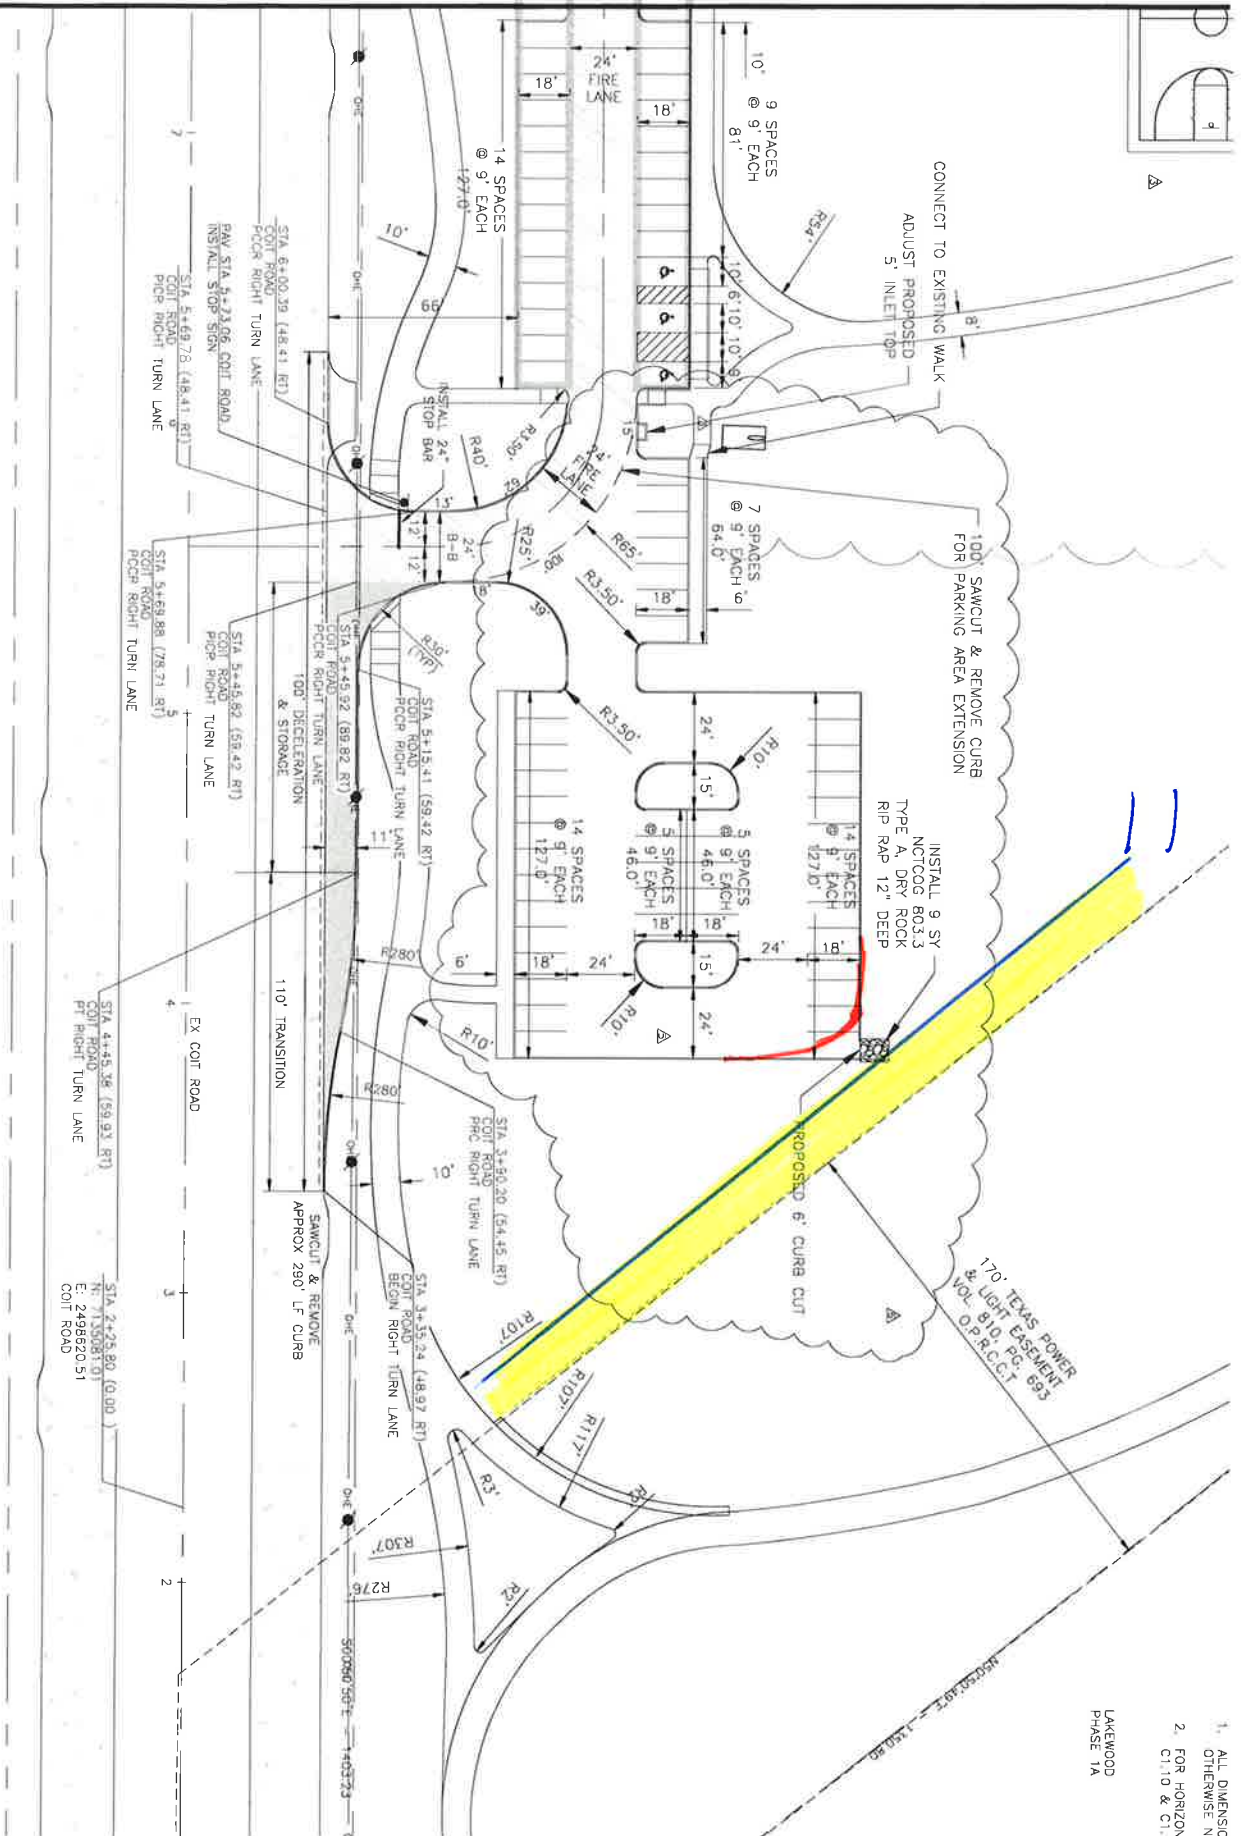

1. ALL DIMENSIONS
OTHERWISE NOTE
 2. FOR HORIZONTAL
C1.10 & C1.15
- LAKEMOOD
PHASE 1A