




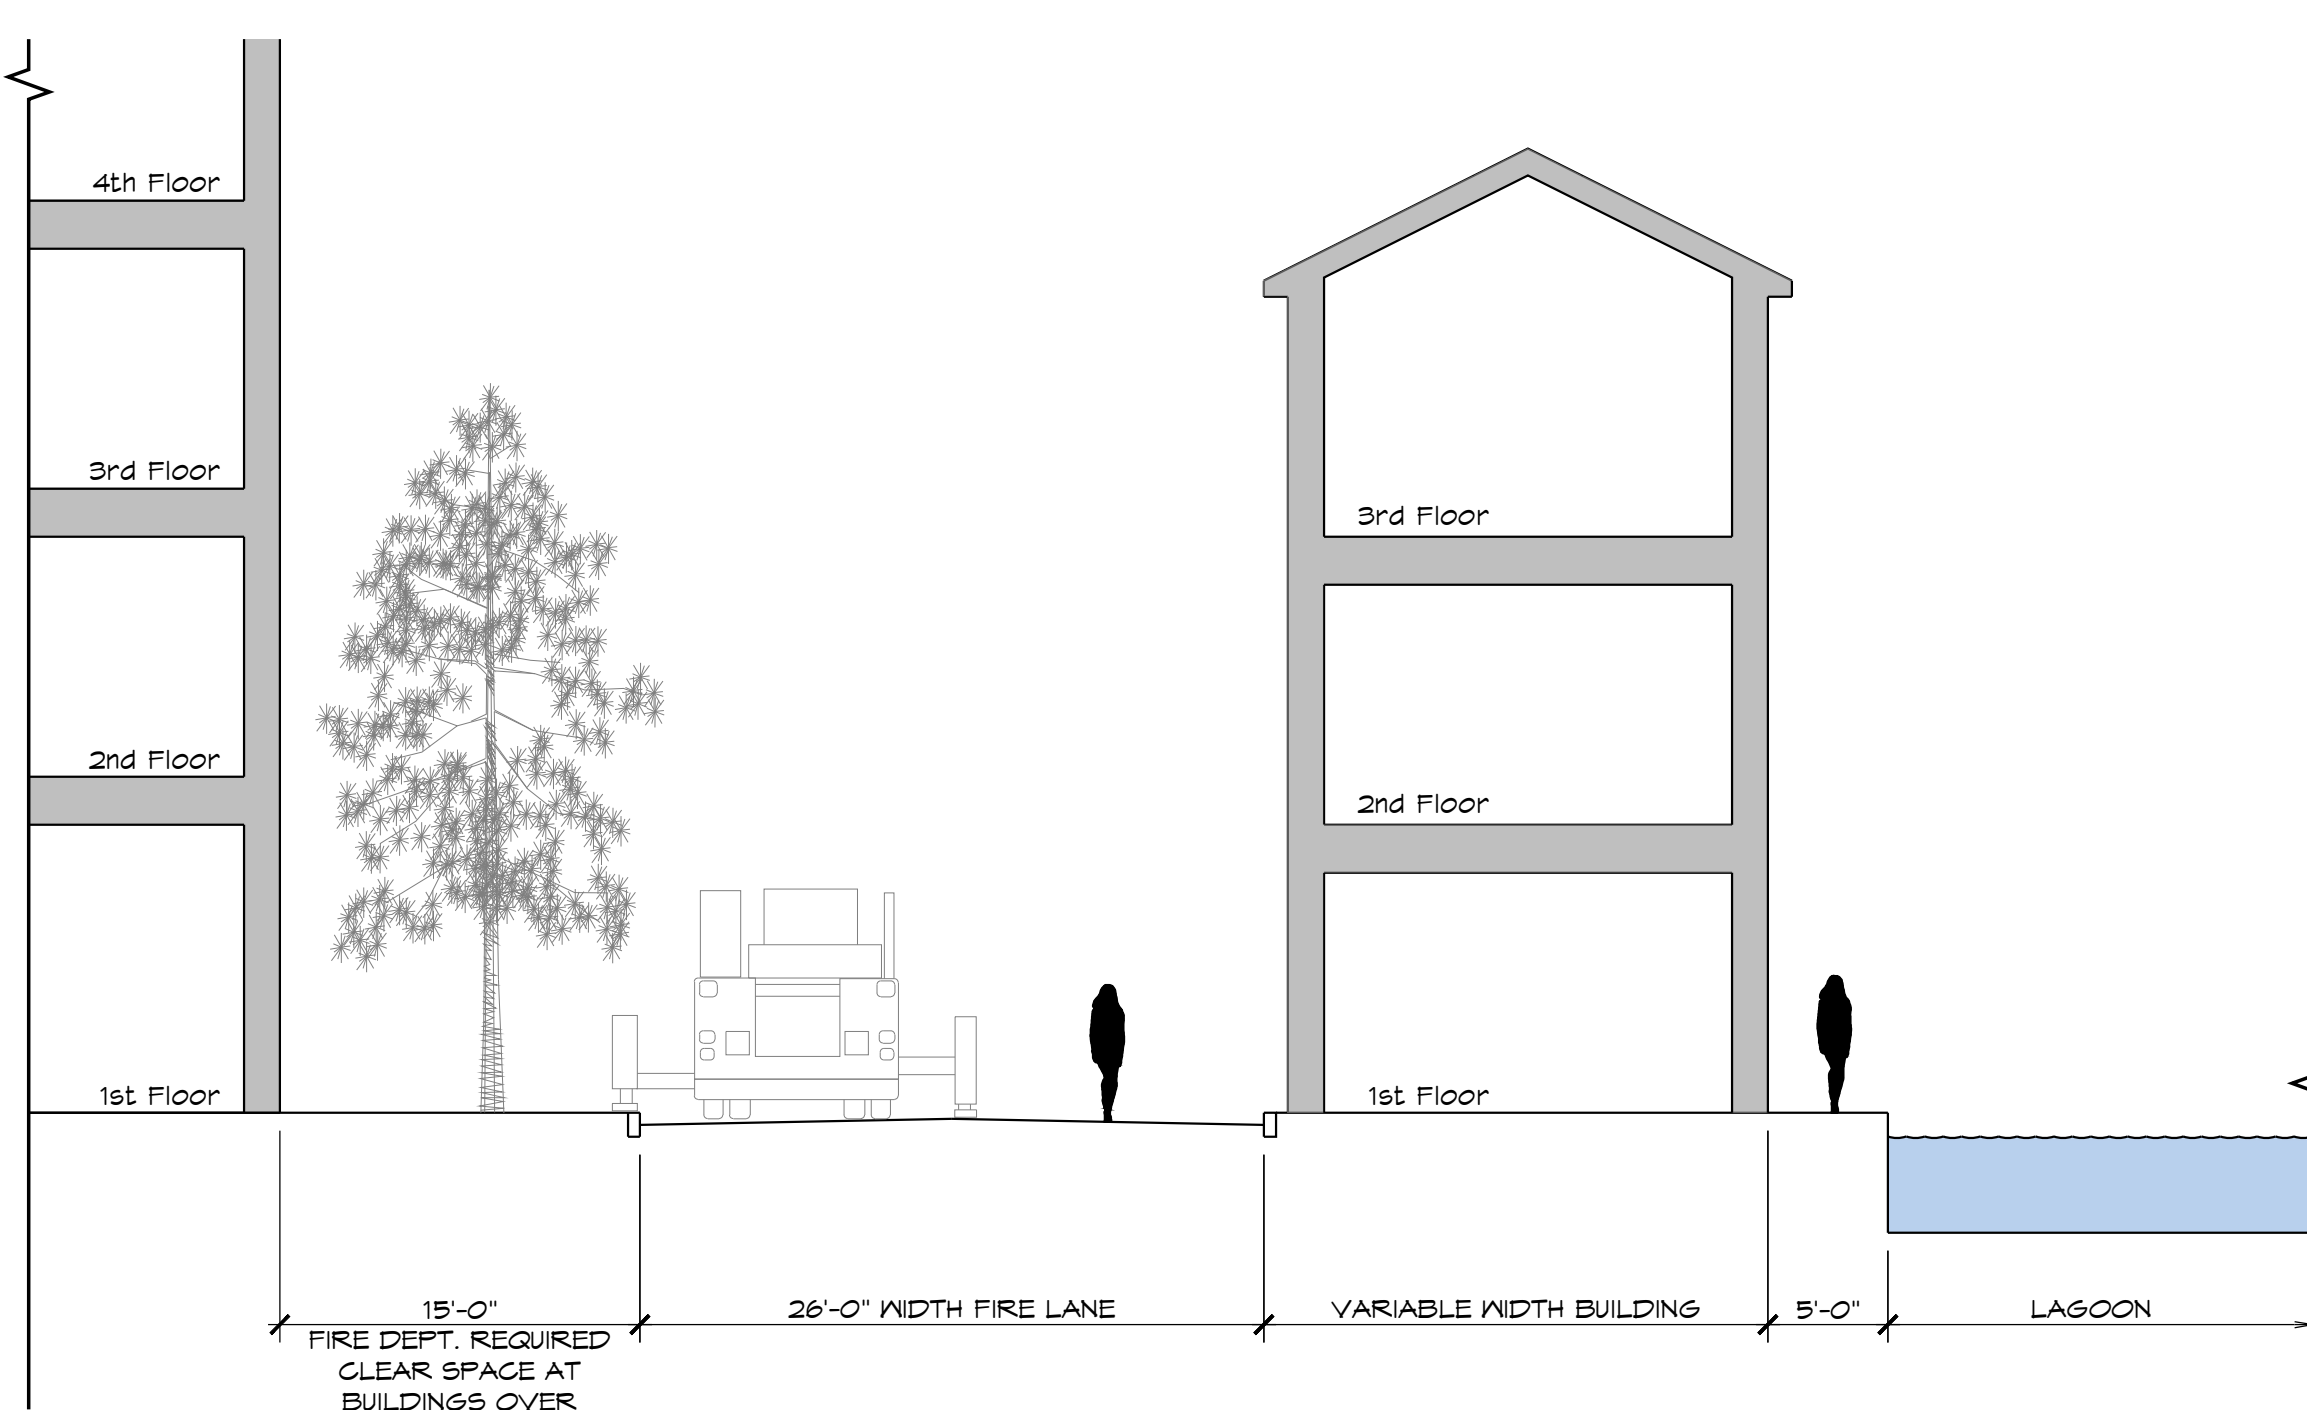


HI-RISE TO MID-RISE/ LAGOON

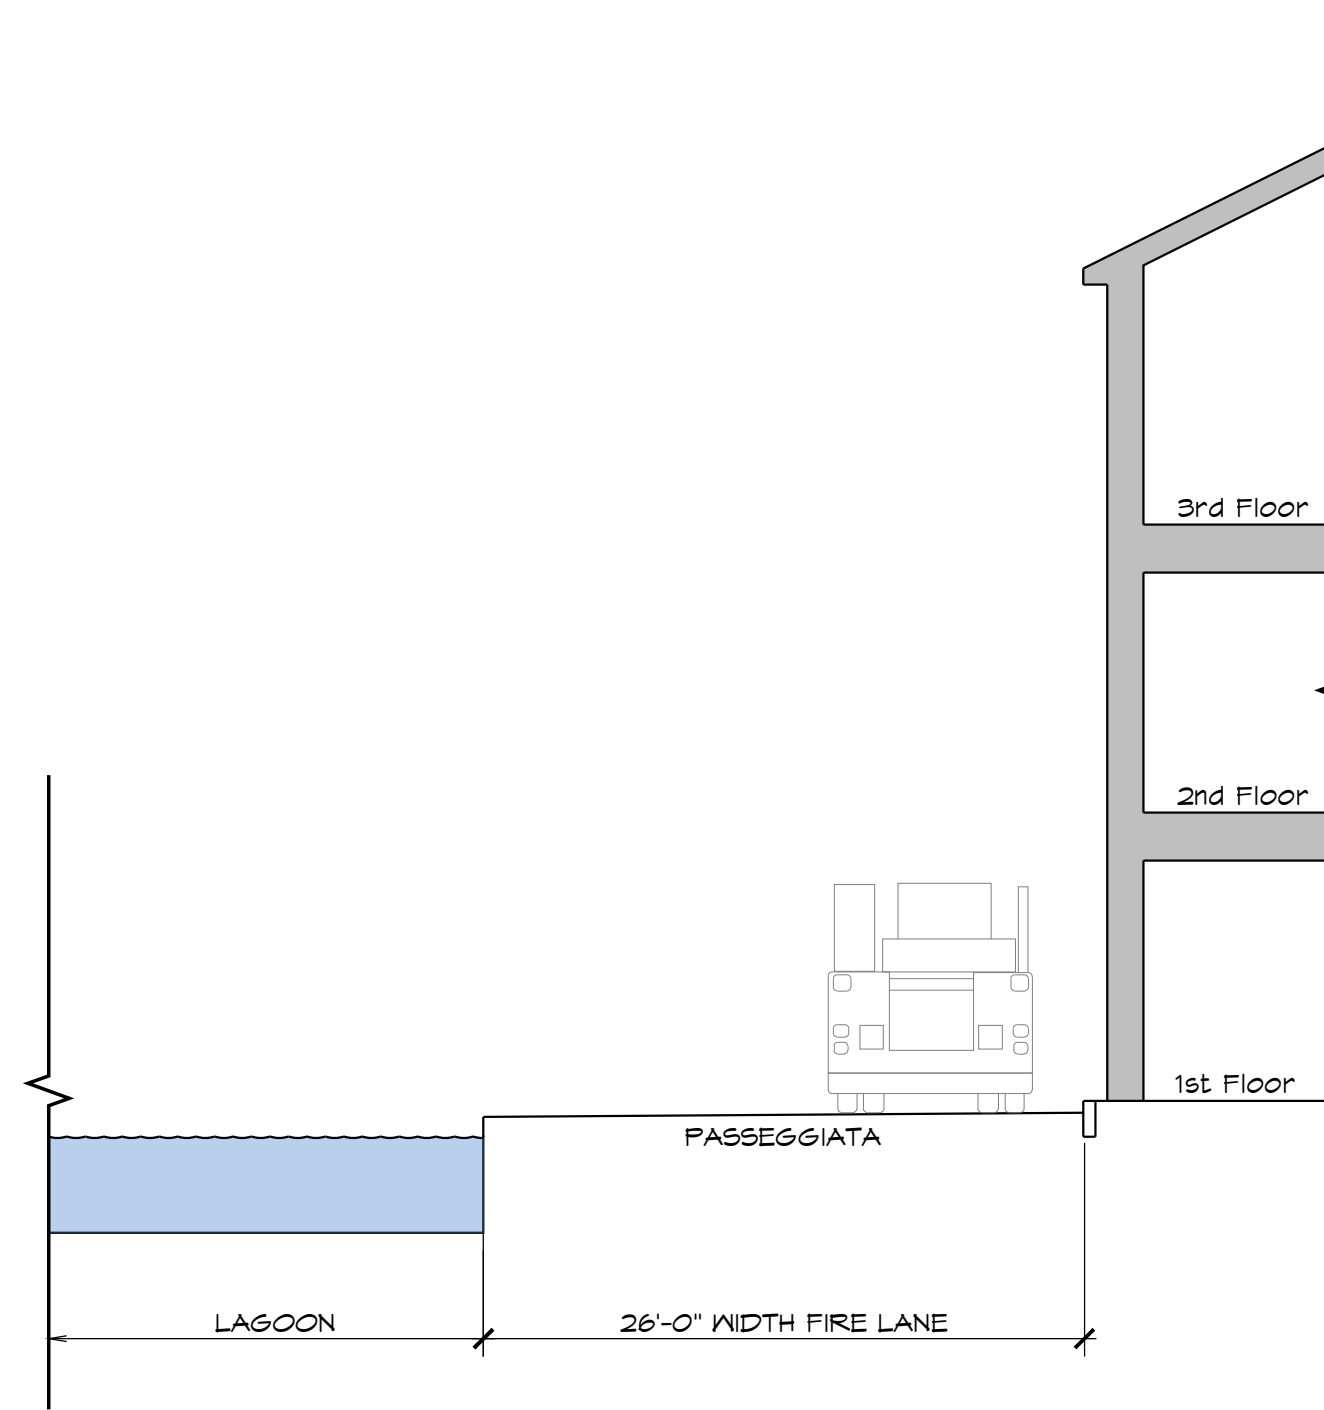


LOW-RISE TO PASSEGIATA/ LAGOON

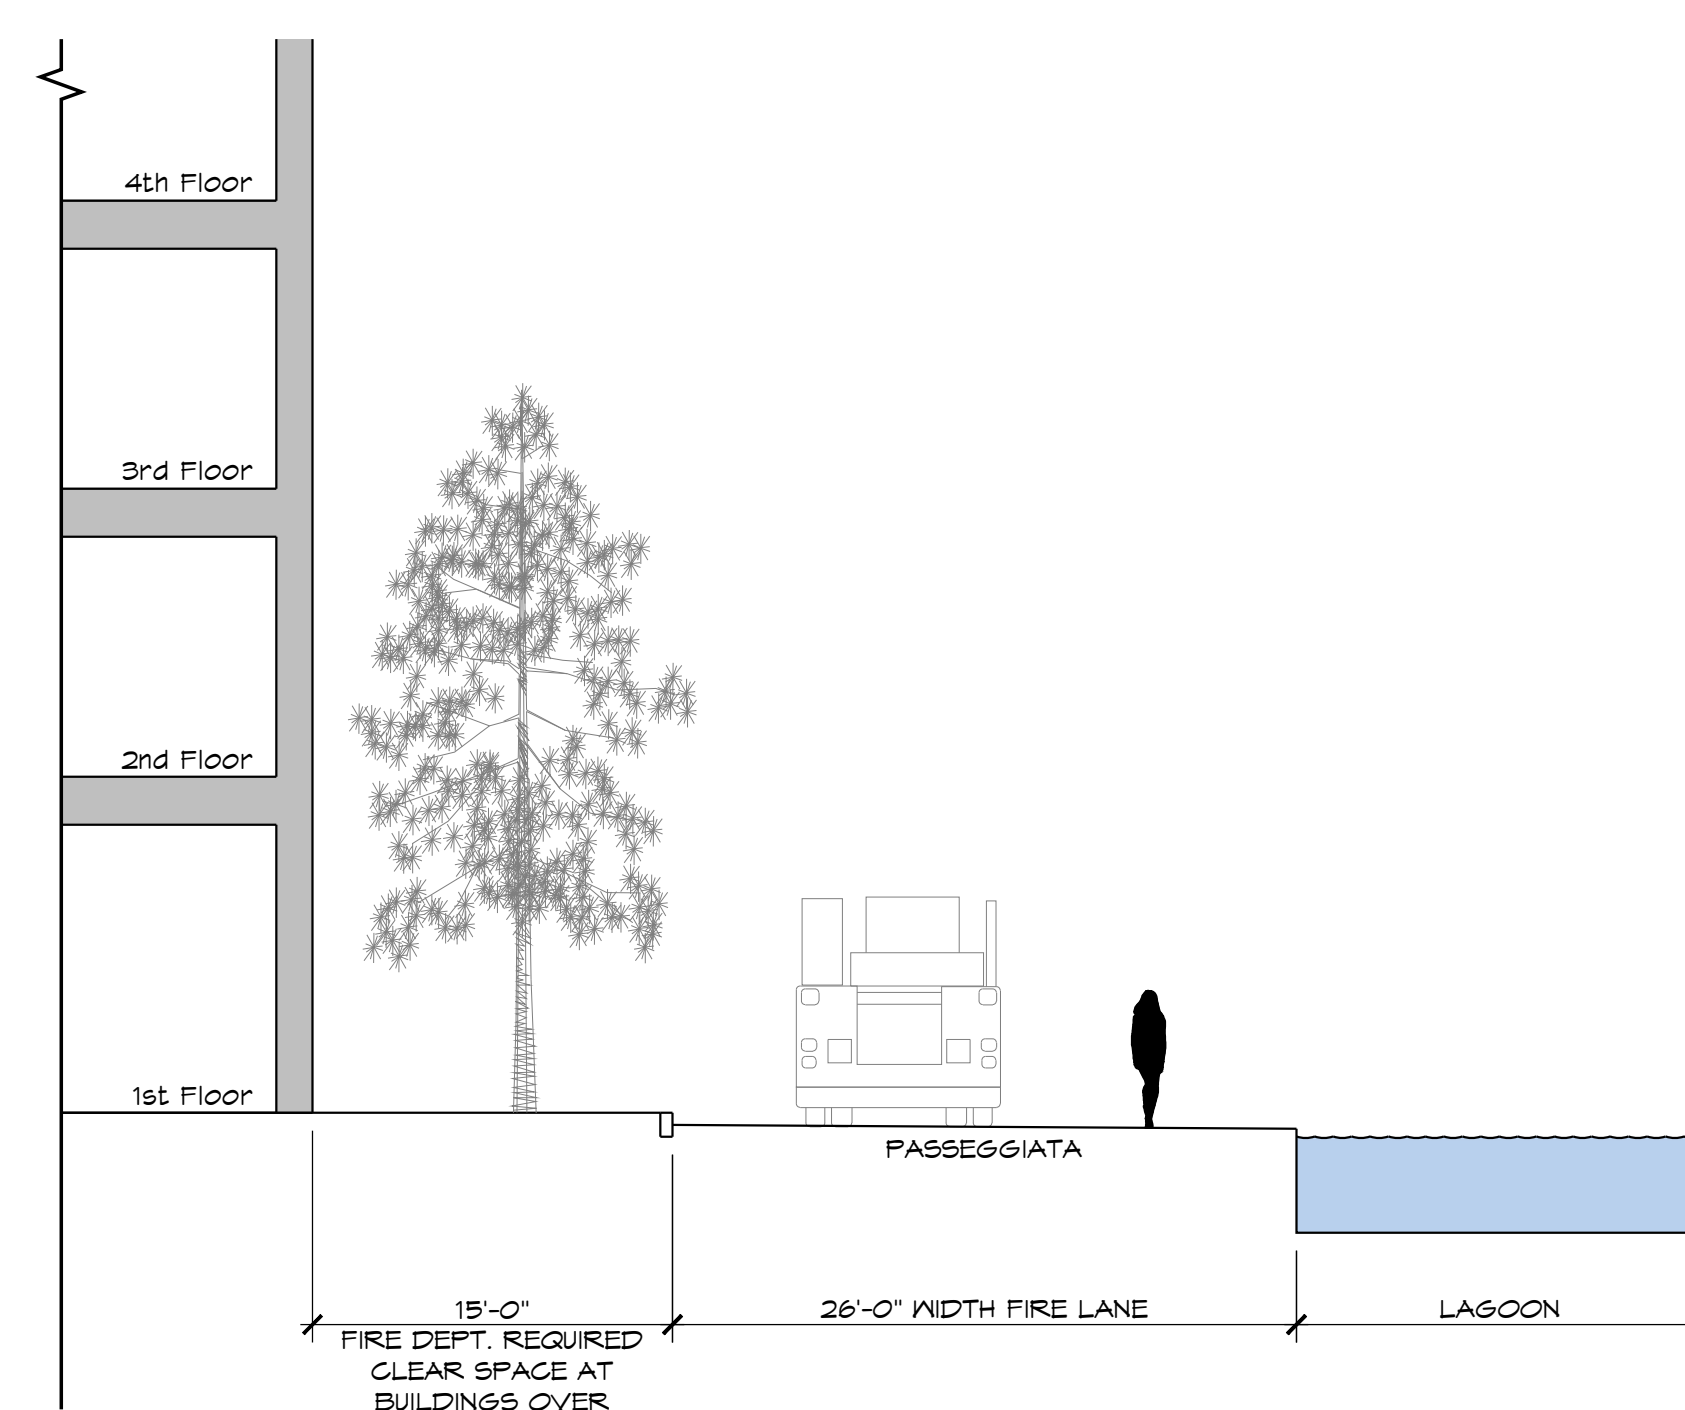


MID-RISE TO PASSEGIATA/ LAGOON

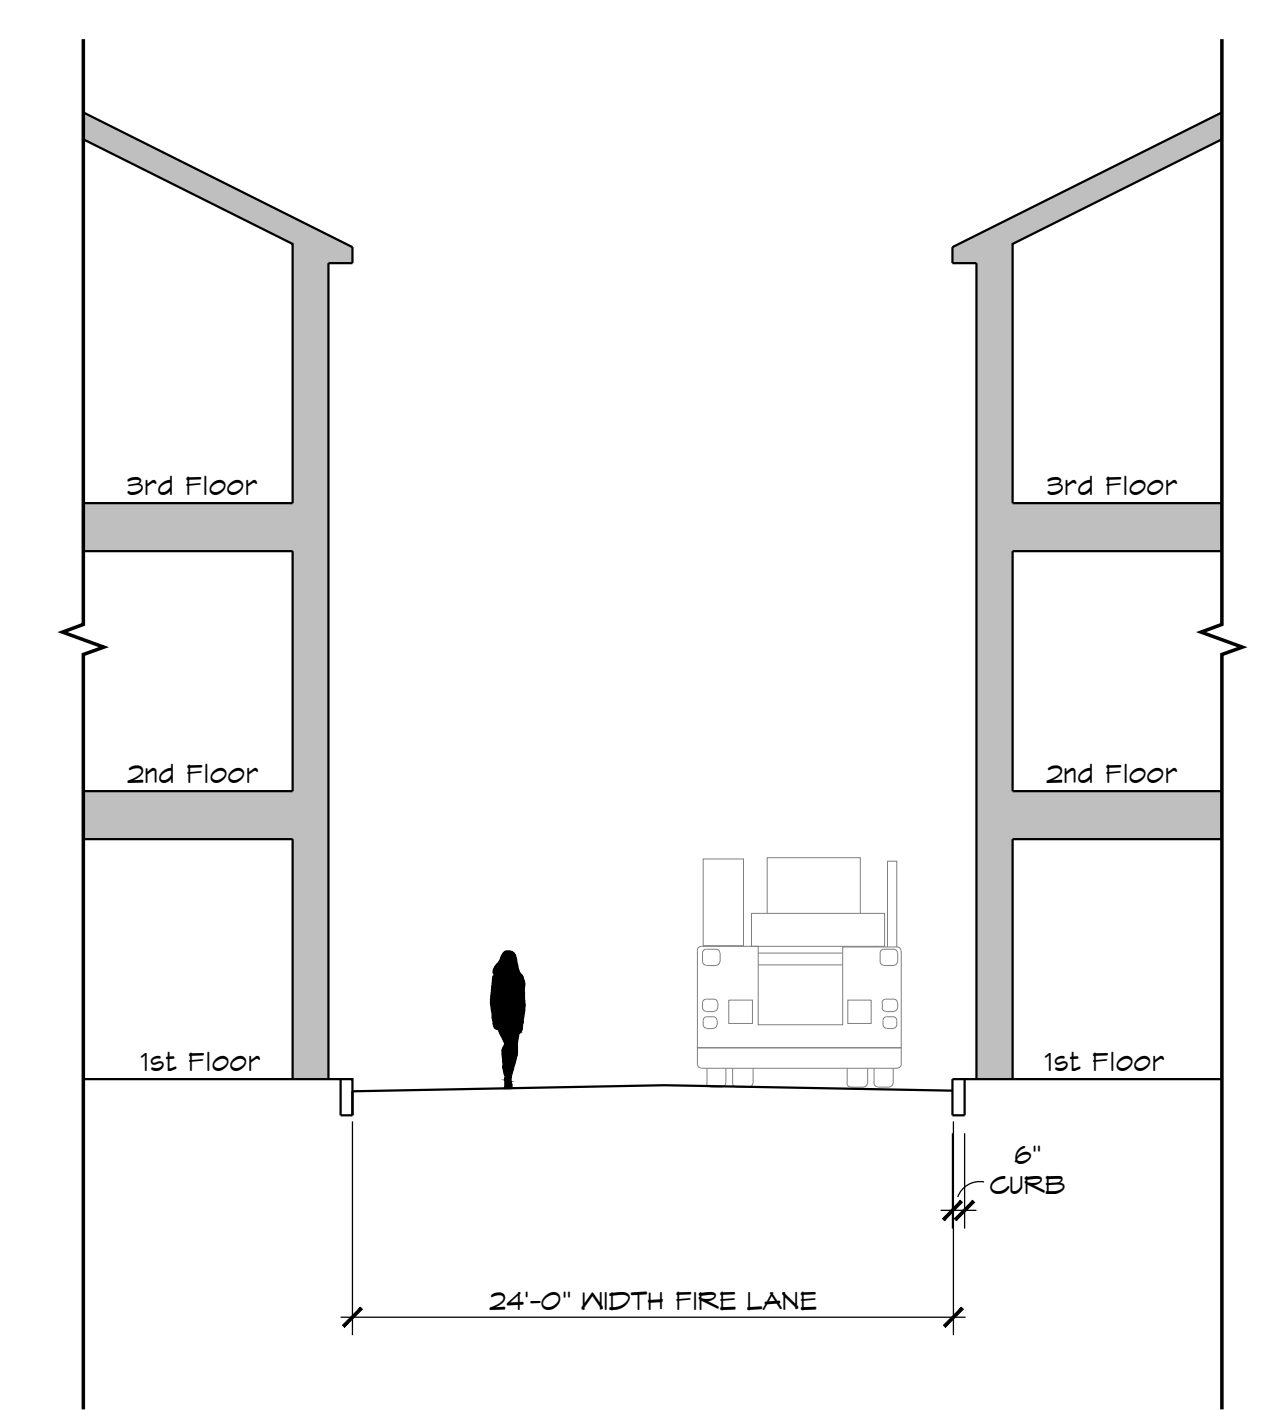


LOW-RISE TO LOW-RISE CORRIDOR

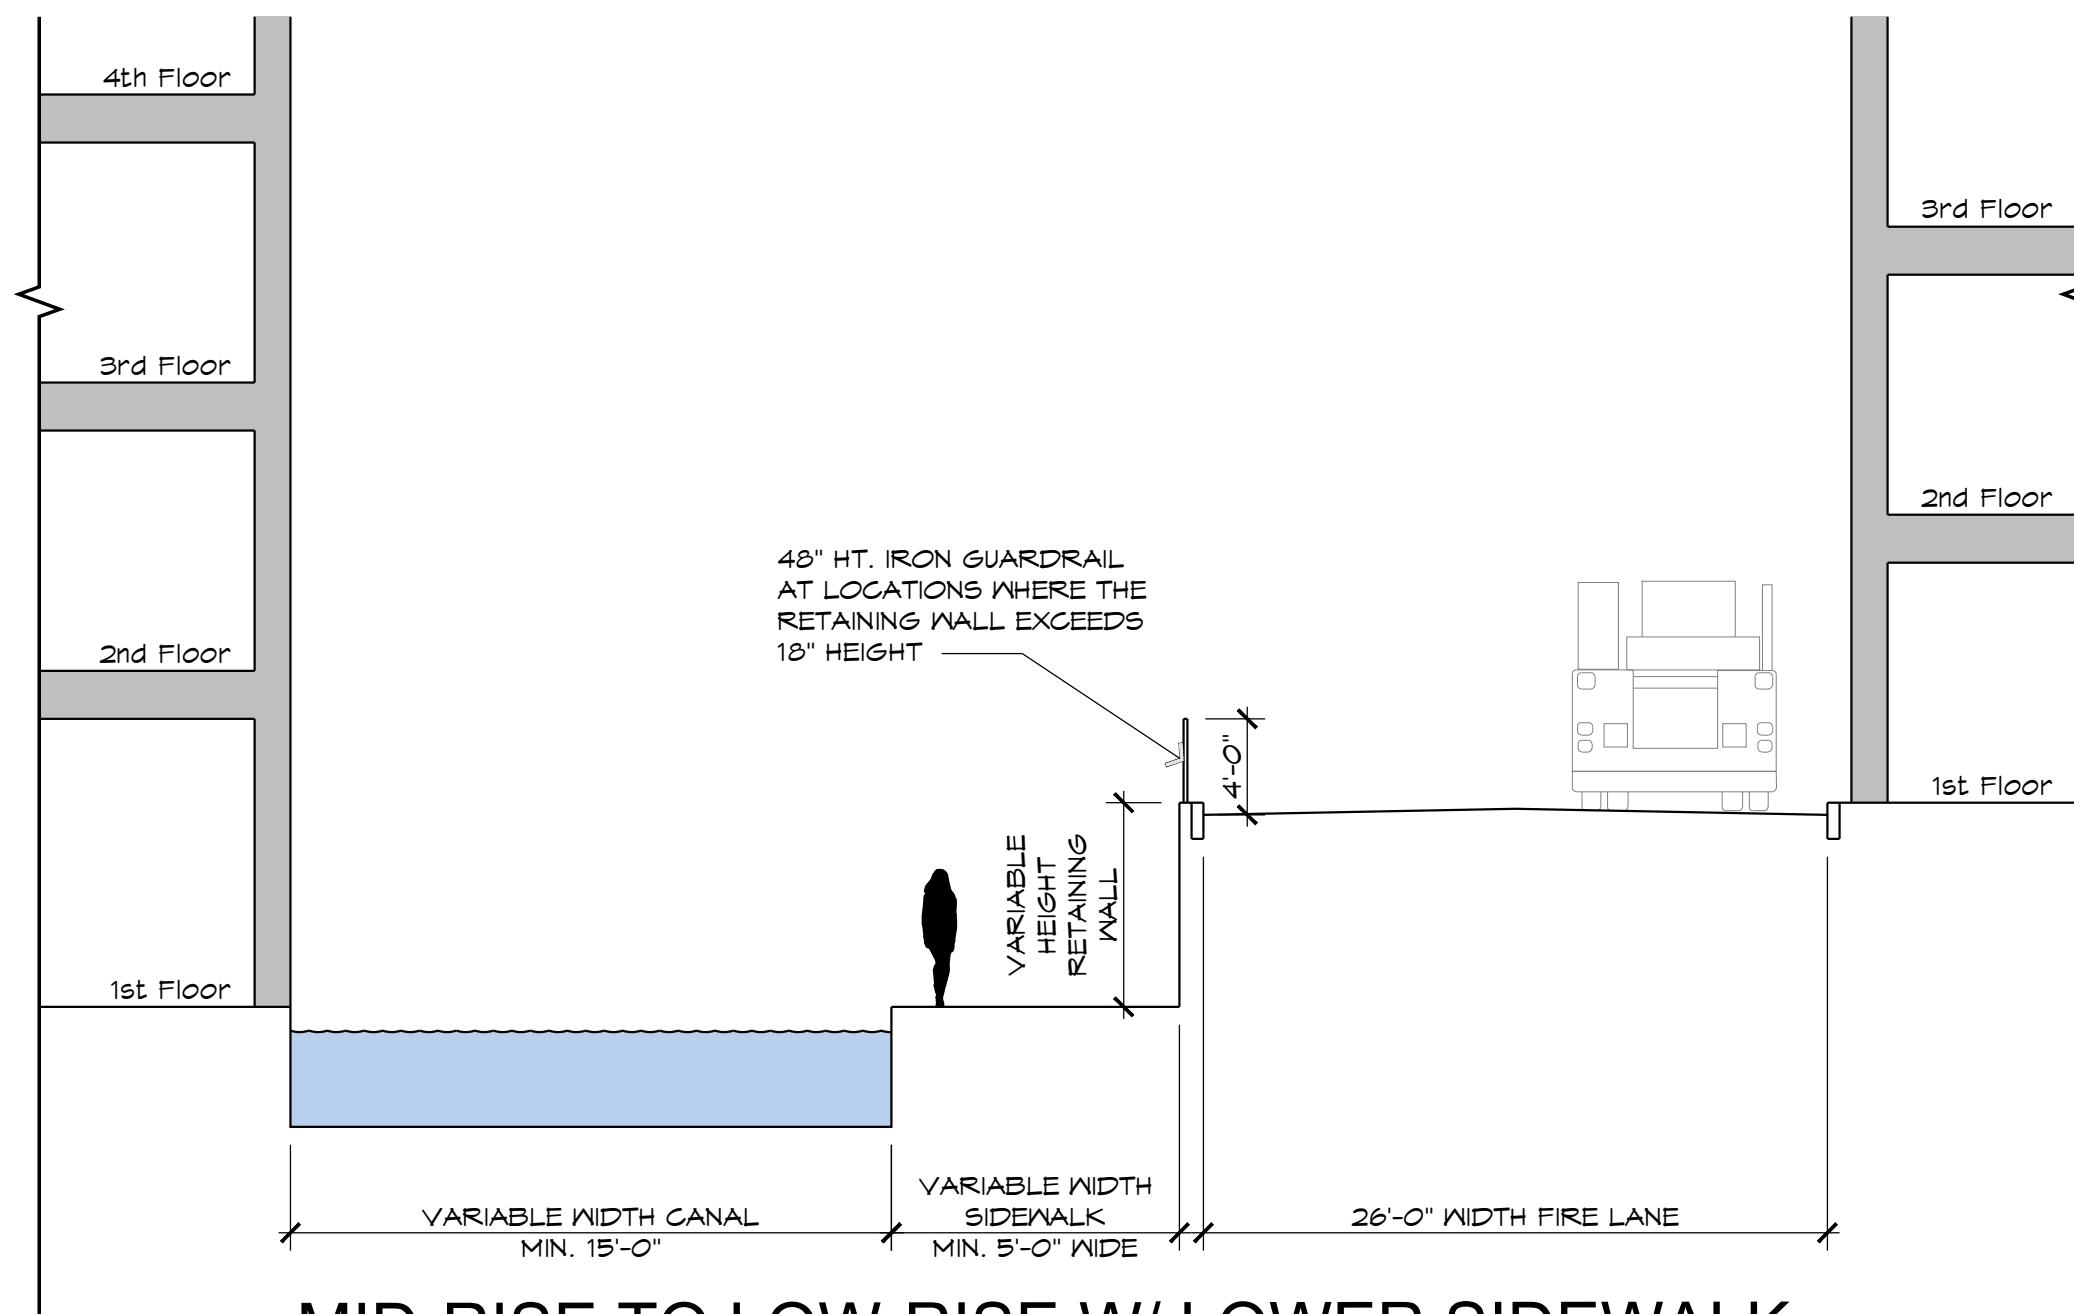


MID-RISE TO LOW-RISE W/ LOWER SIDEWALK

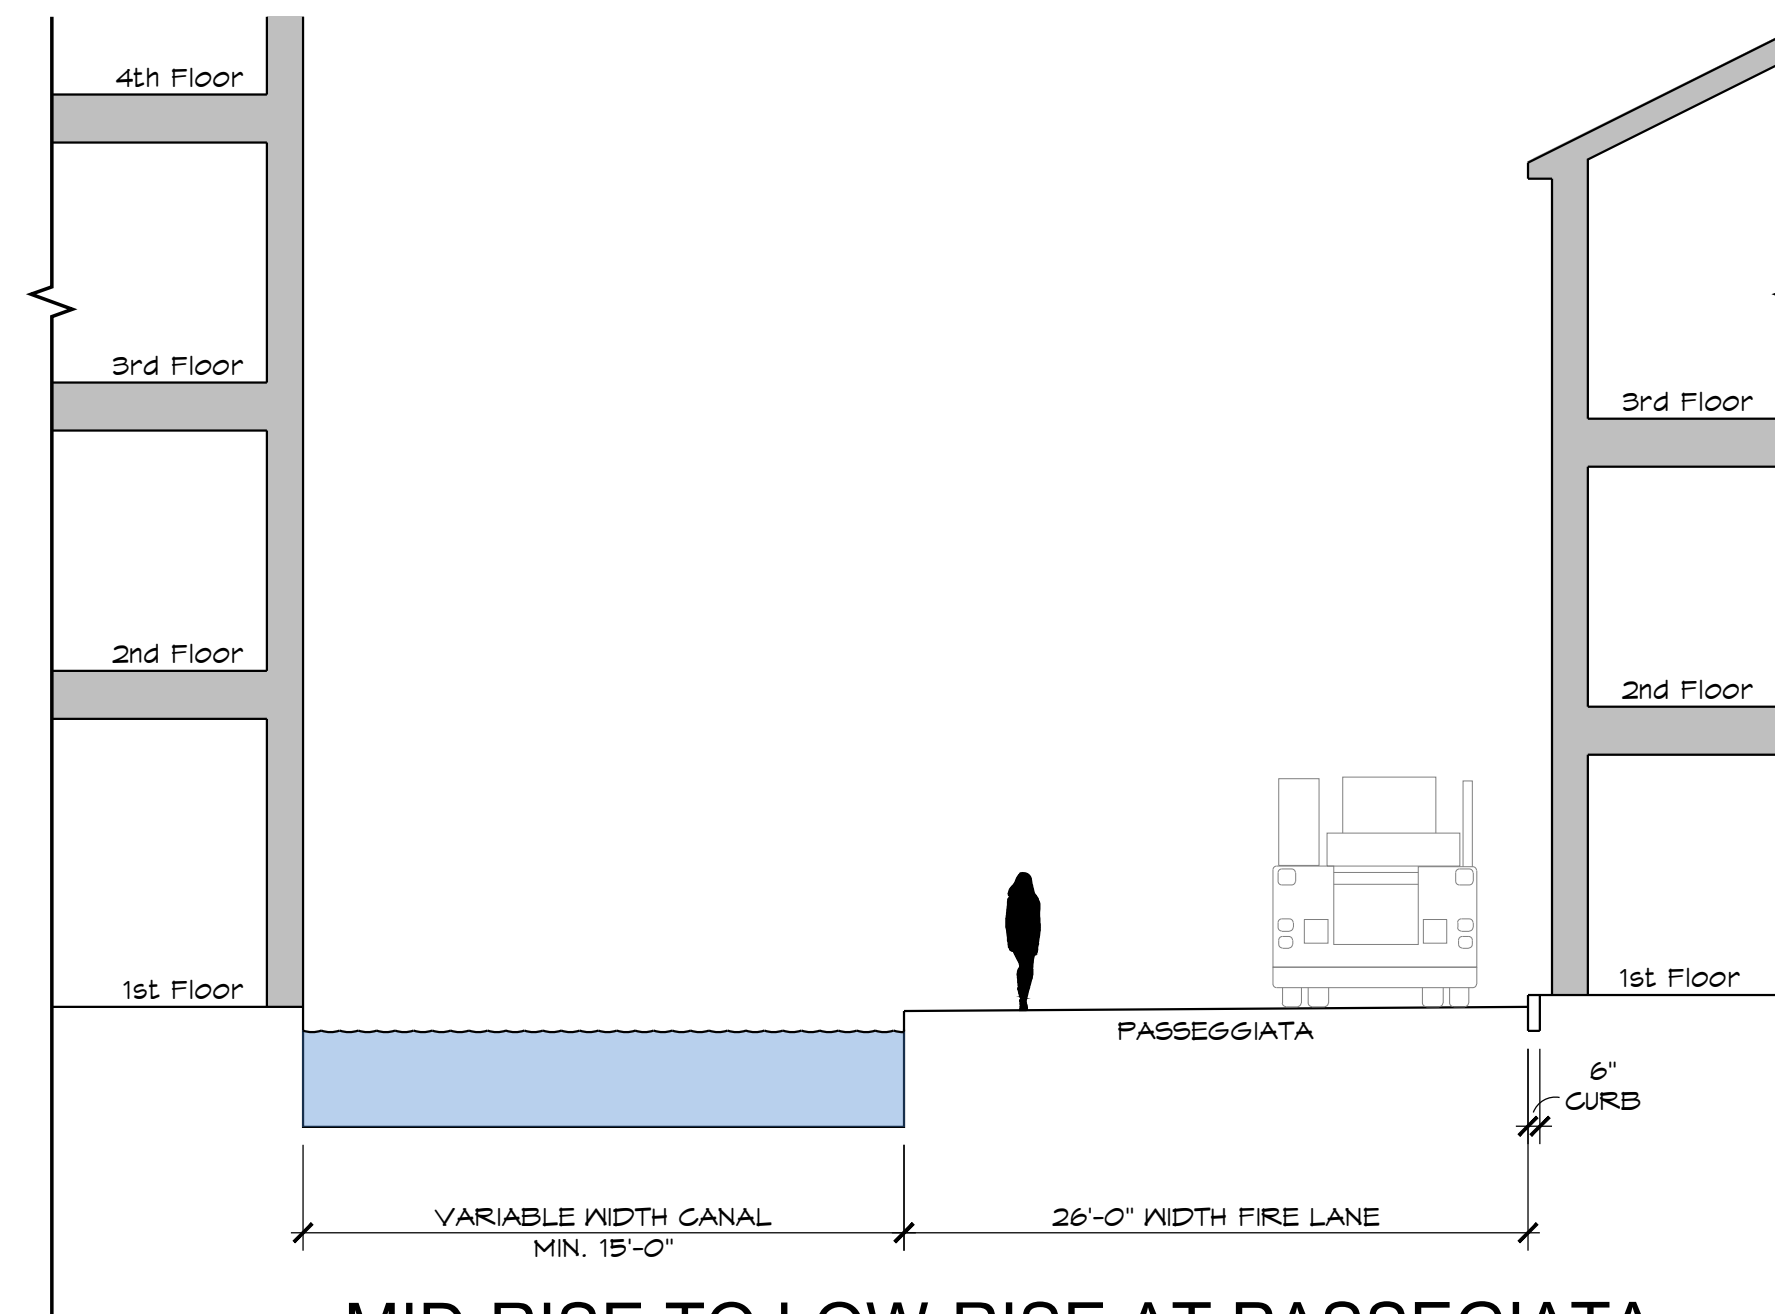


MID-RISE TO LOW-RISE AT PASSEGIATA

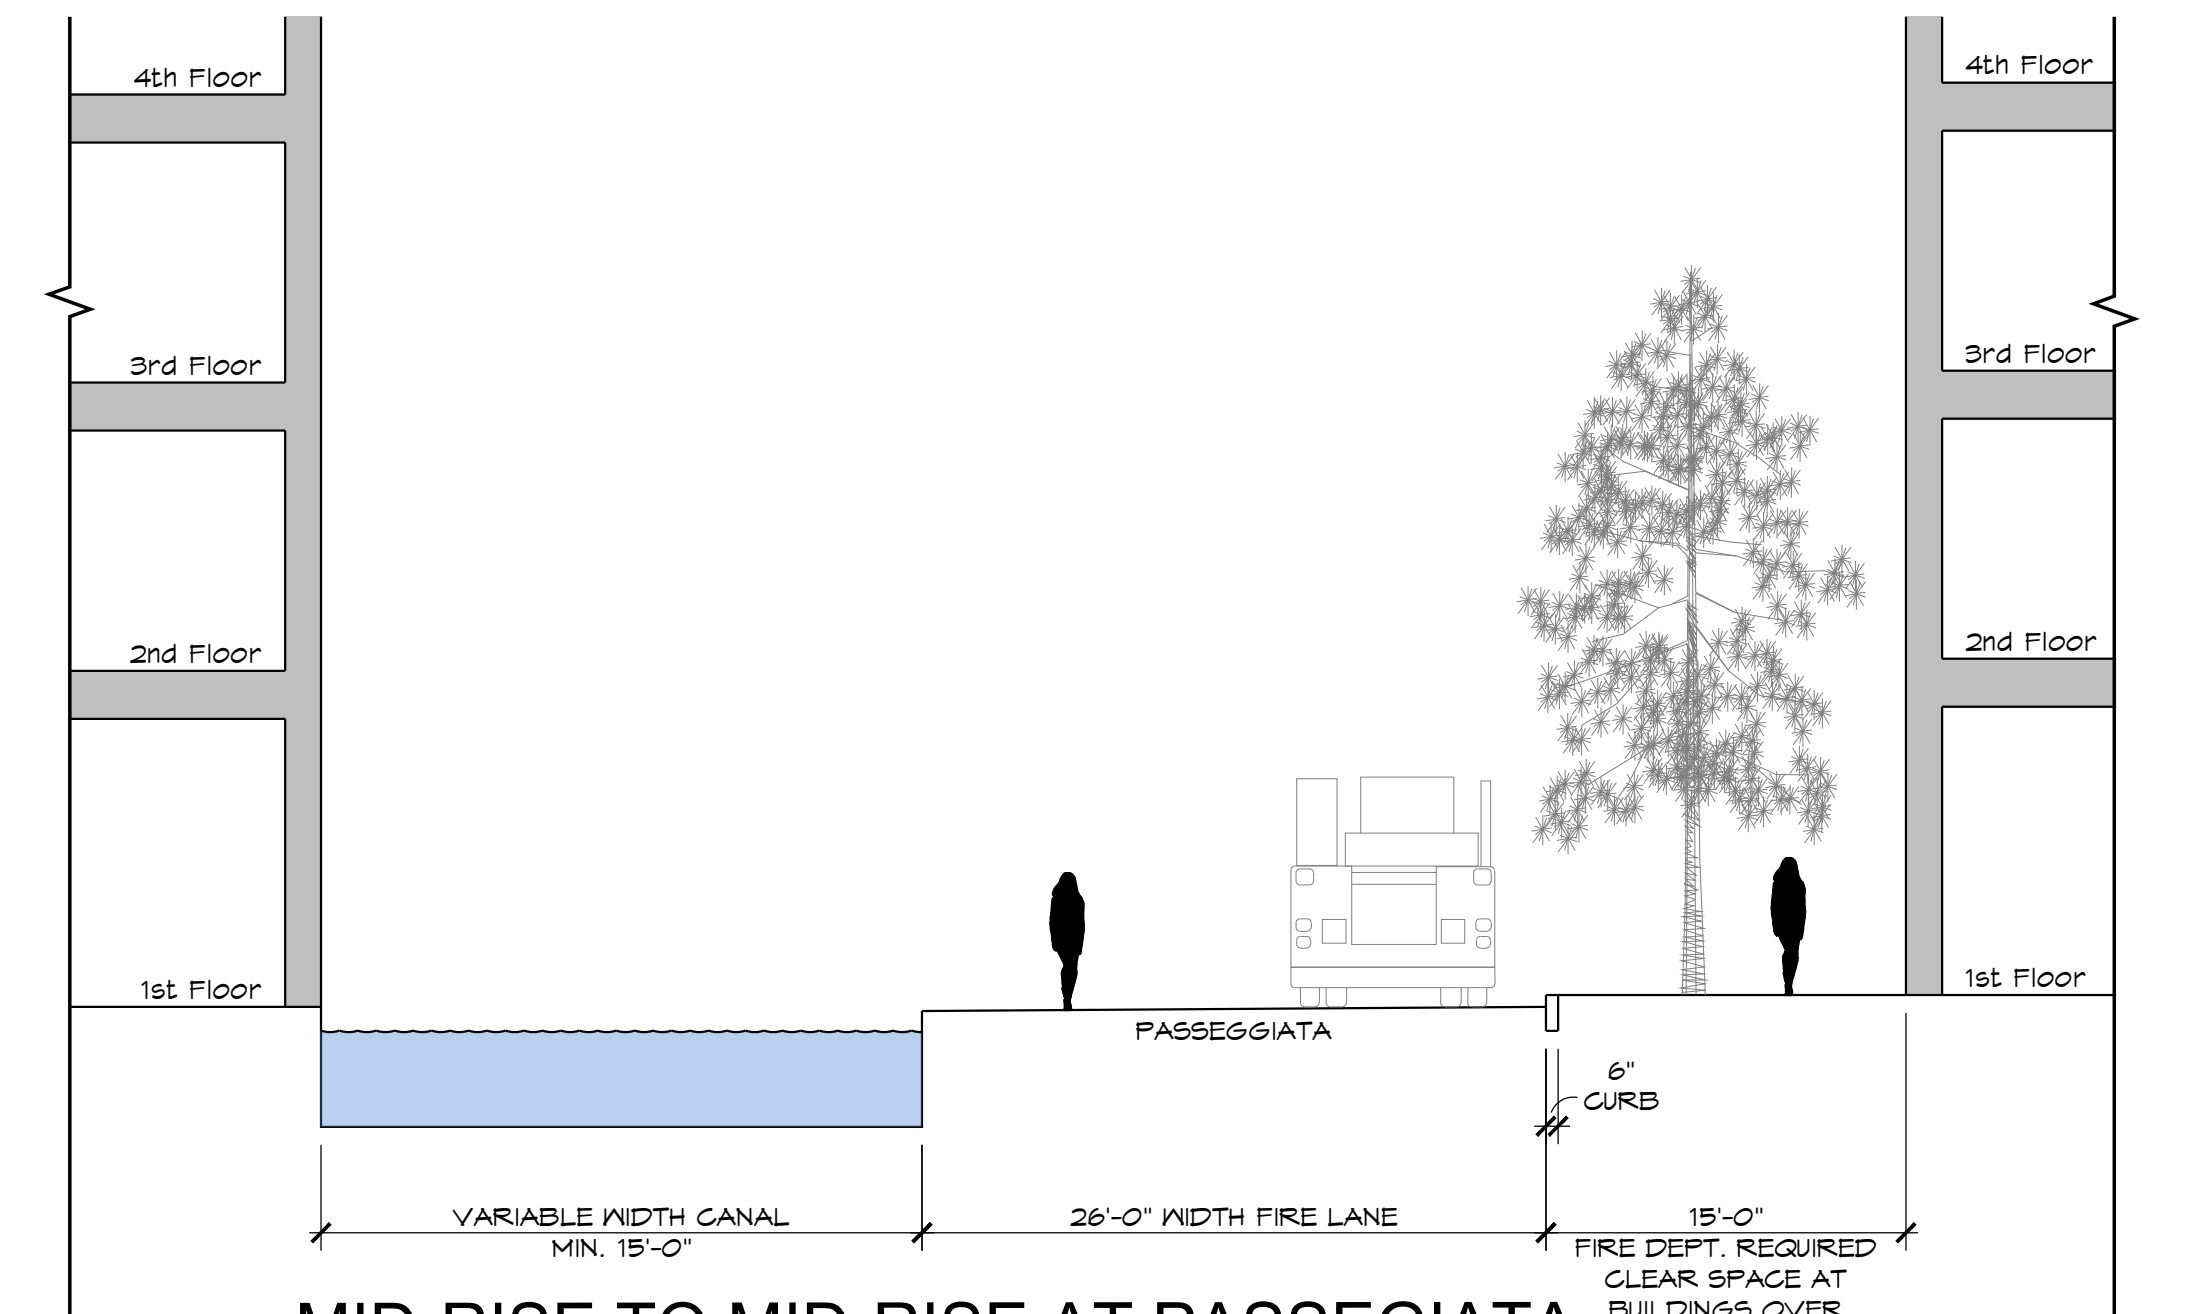


MID-RISE TO MID-RISE AT PASSEGIATA

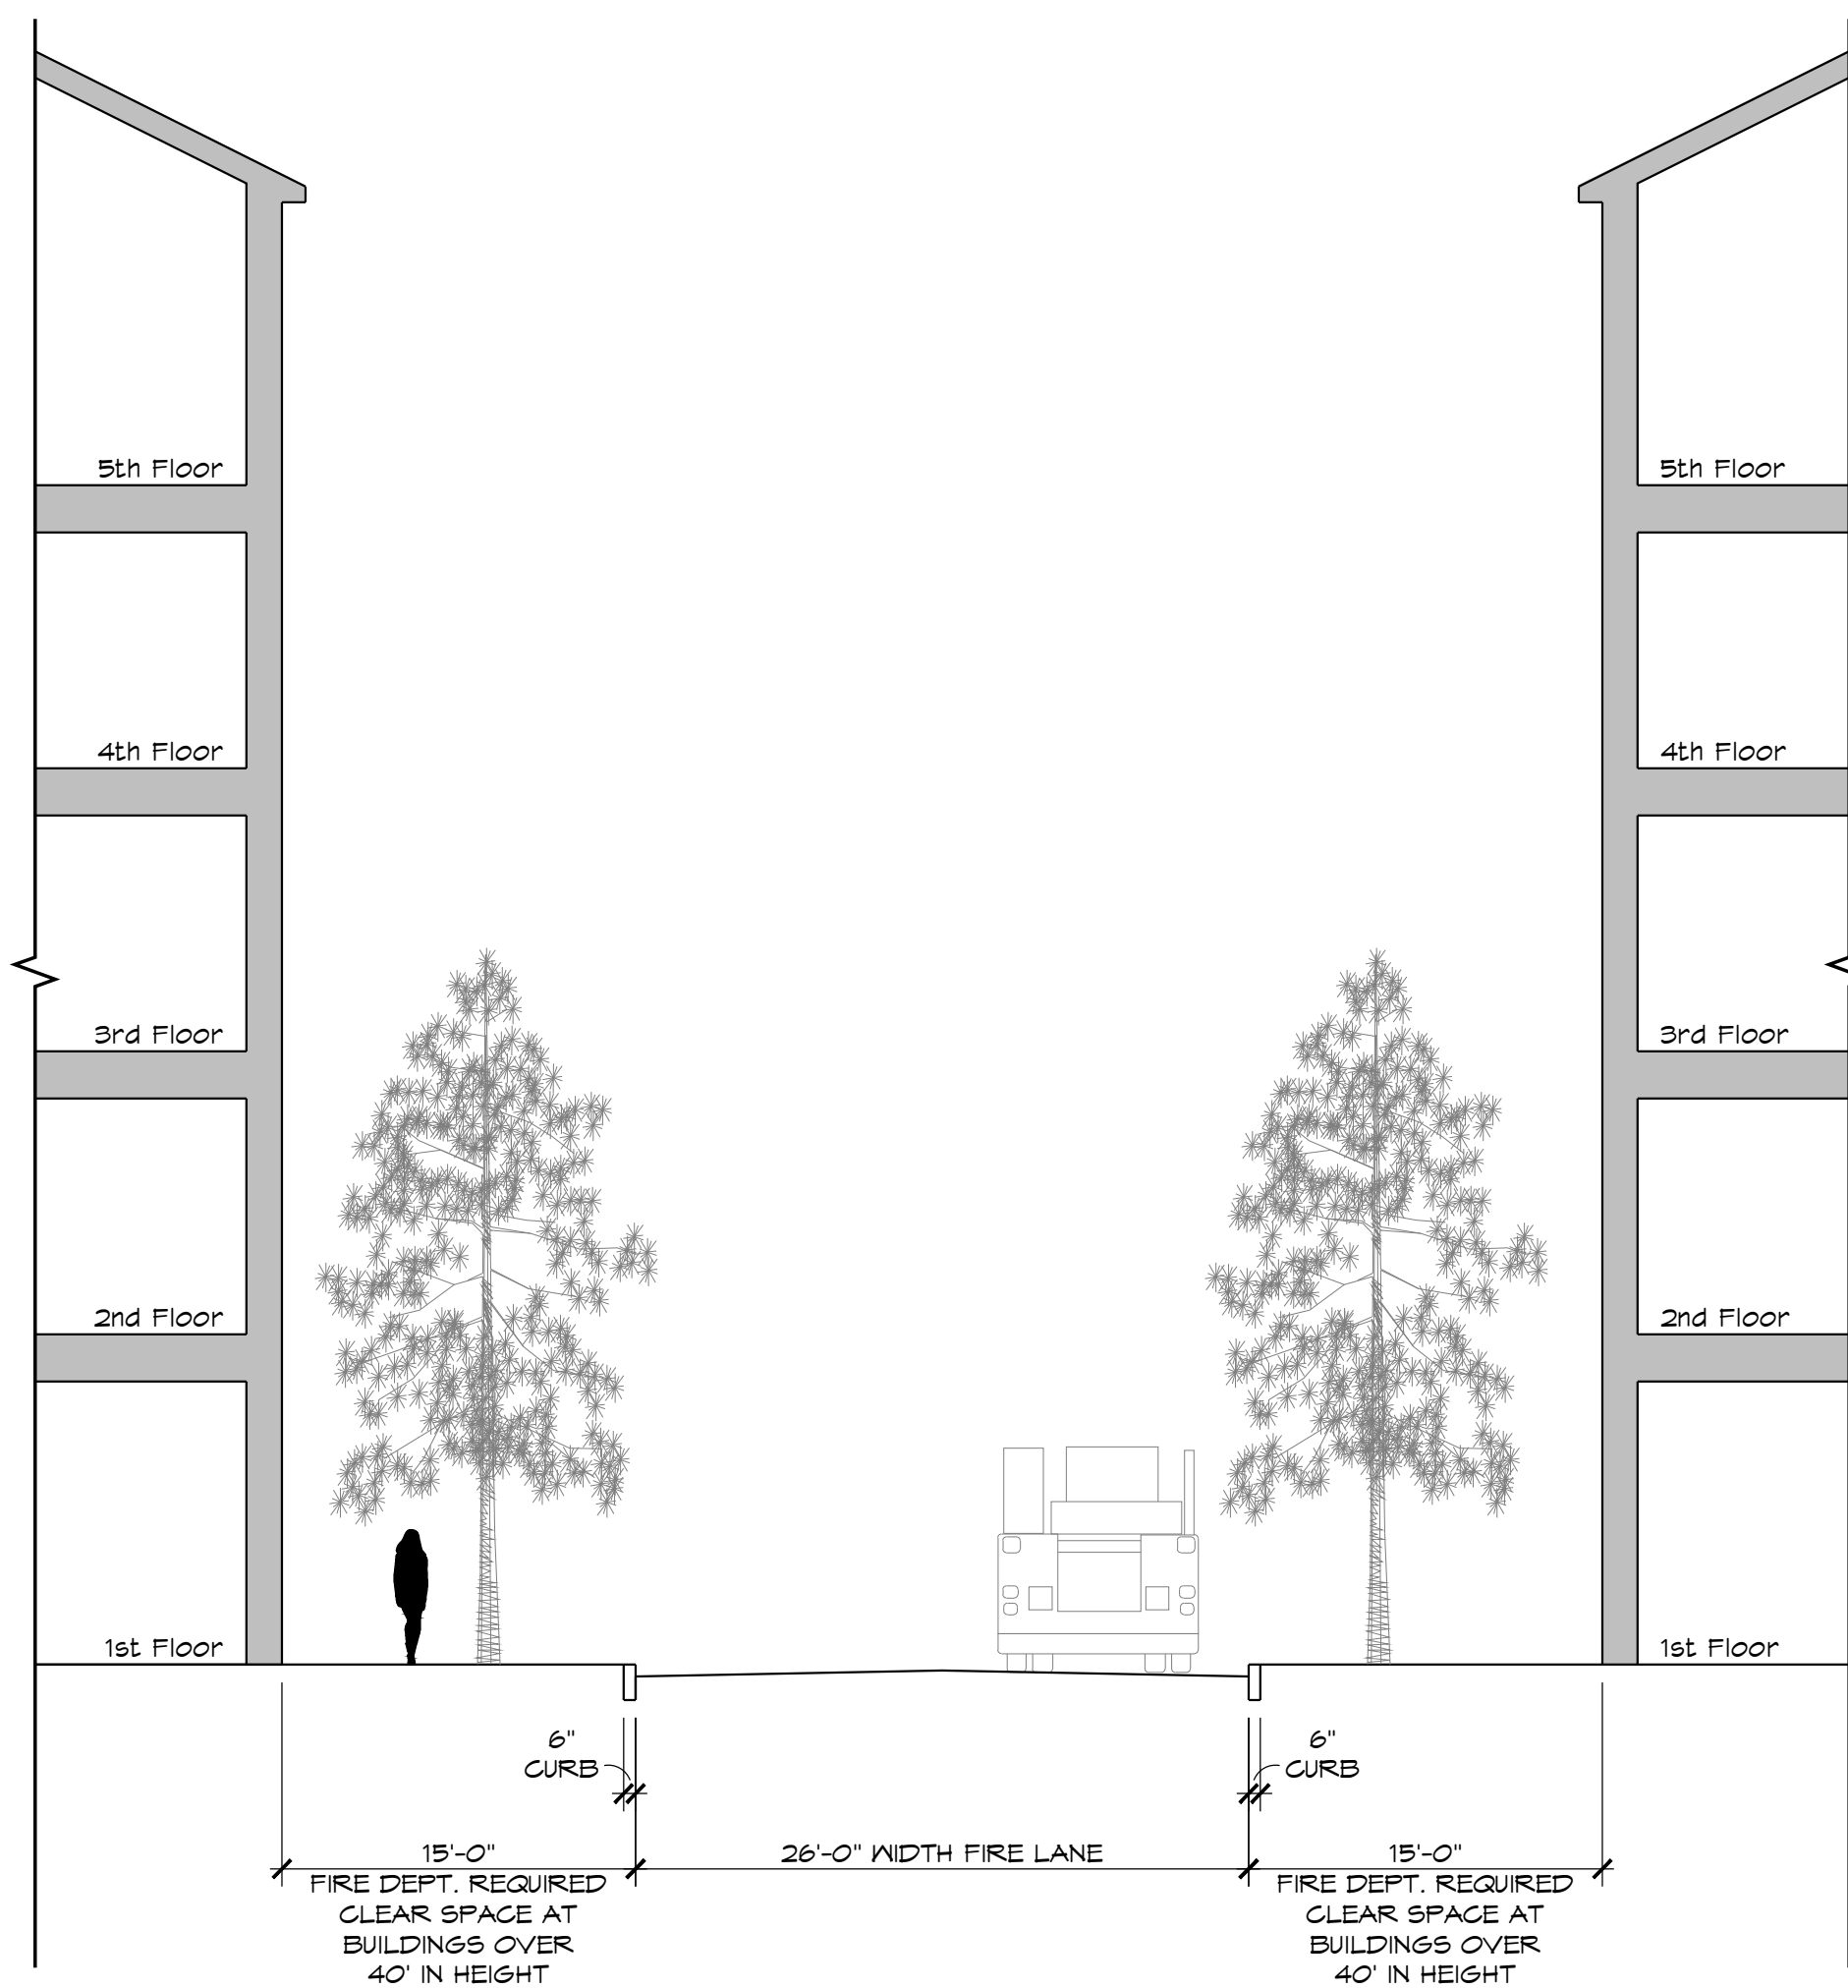

MID-RISE TO MID-RISE CORRIDOR

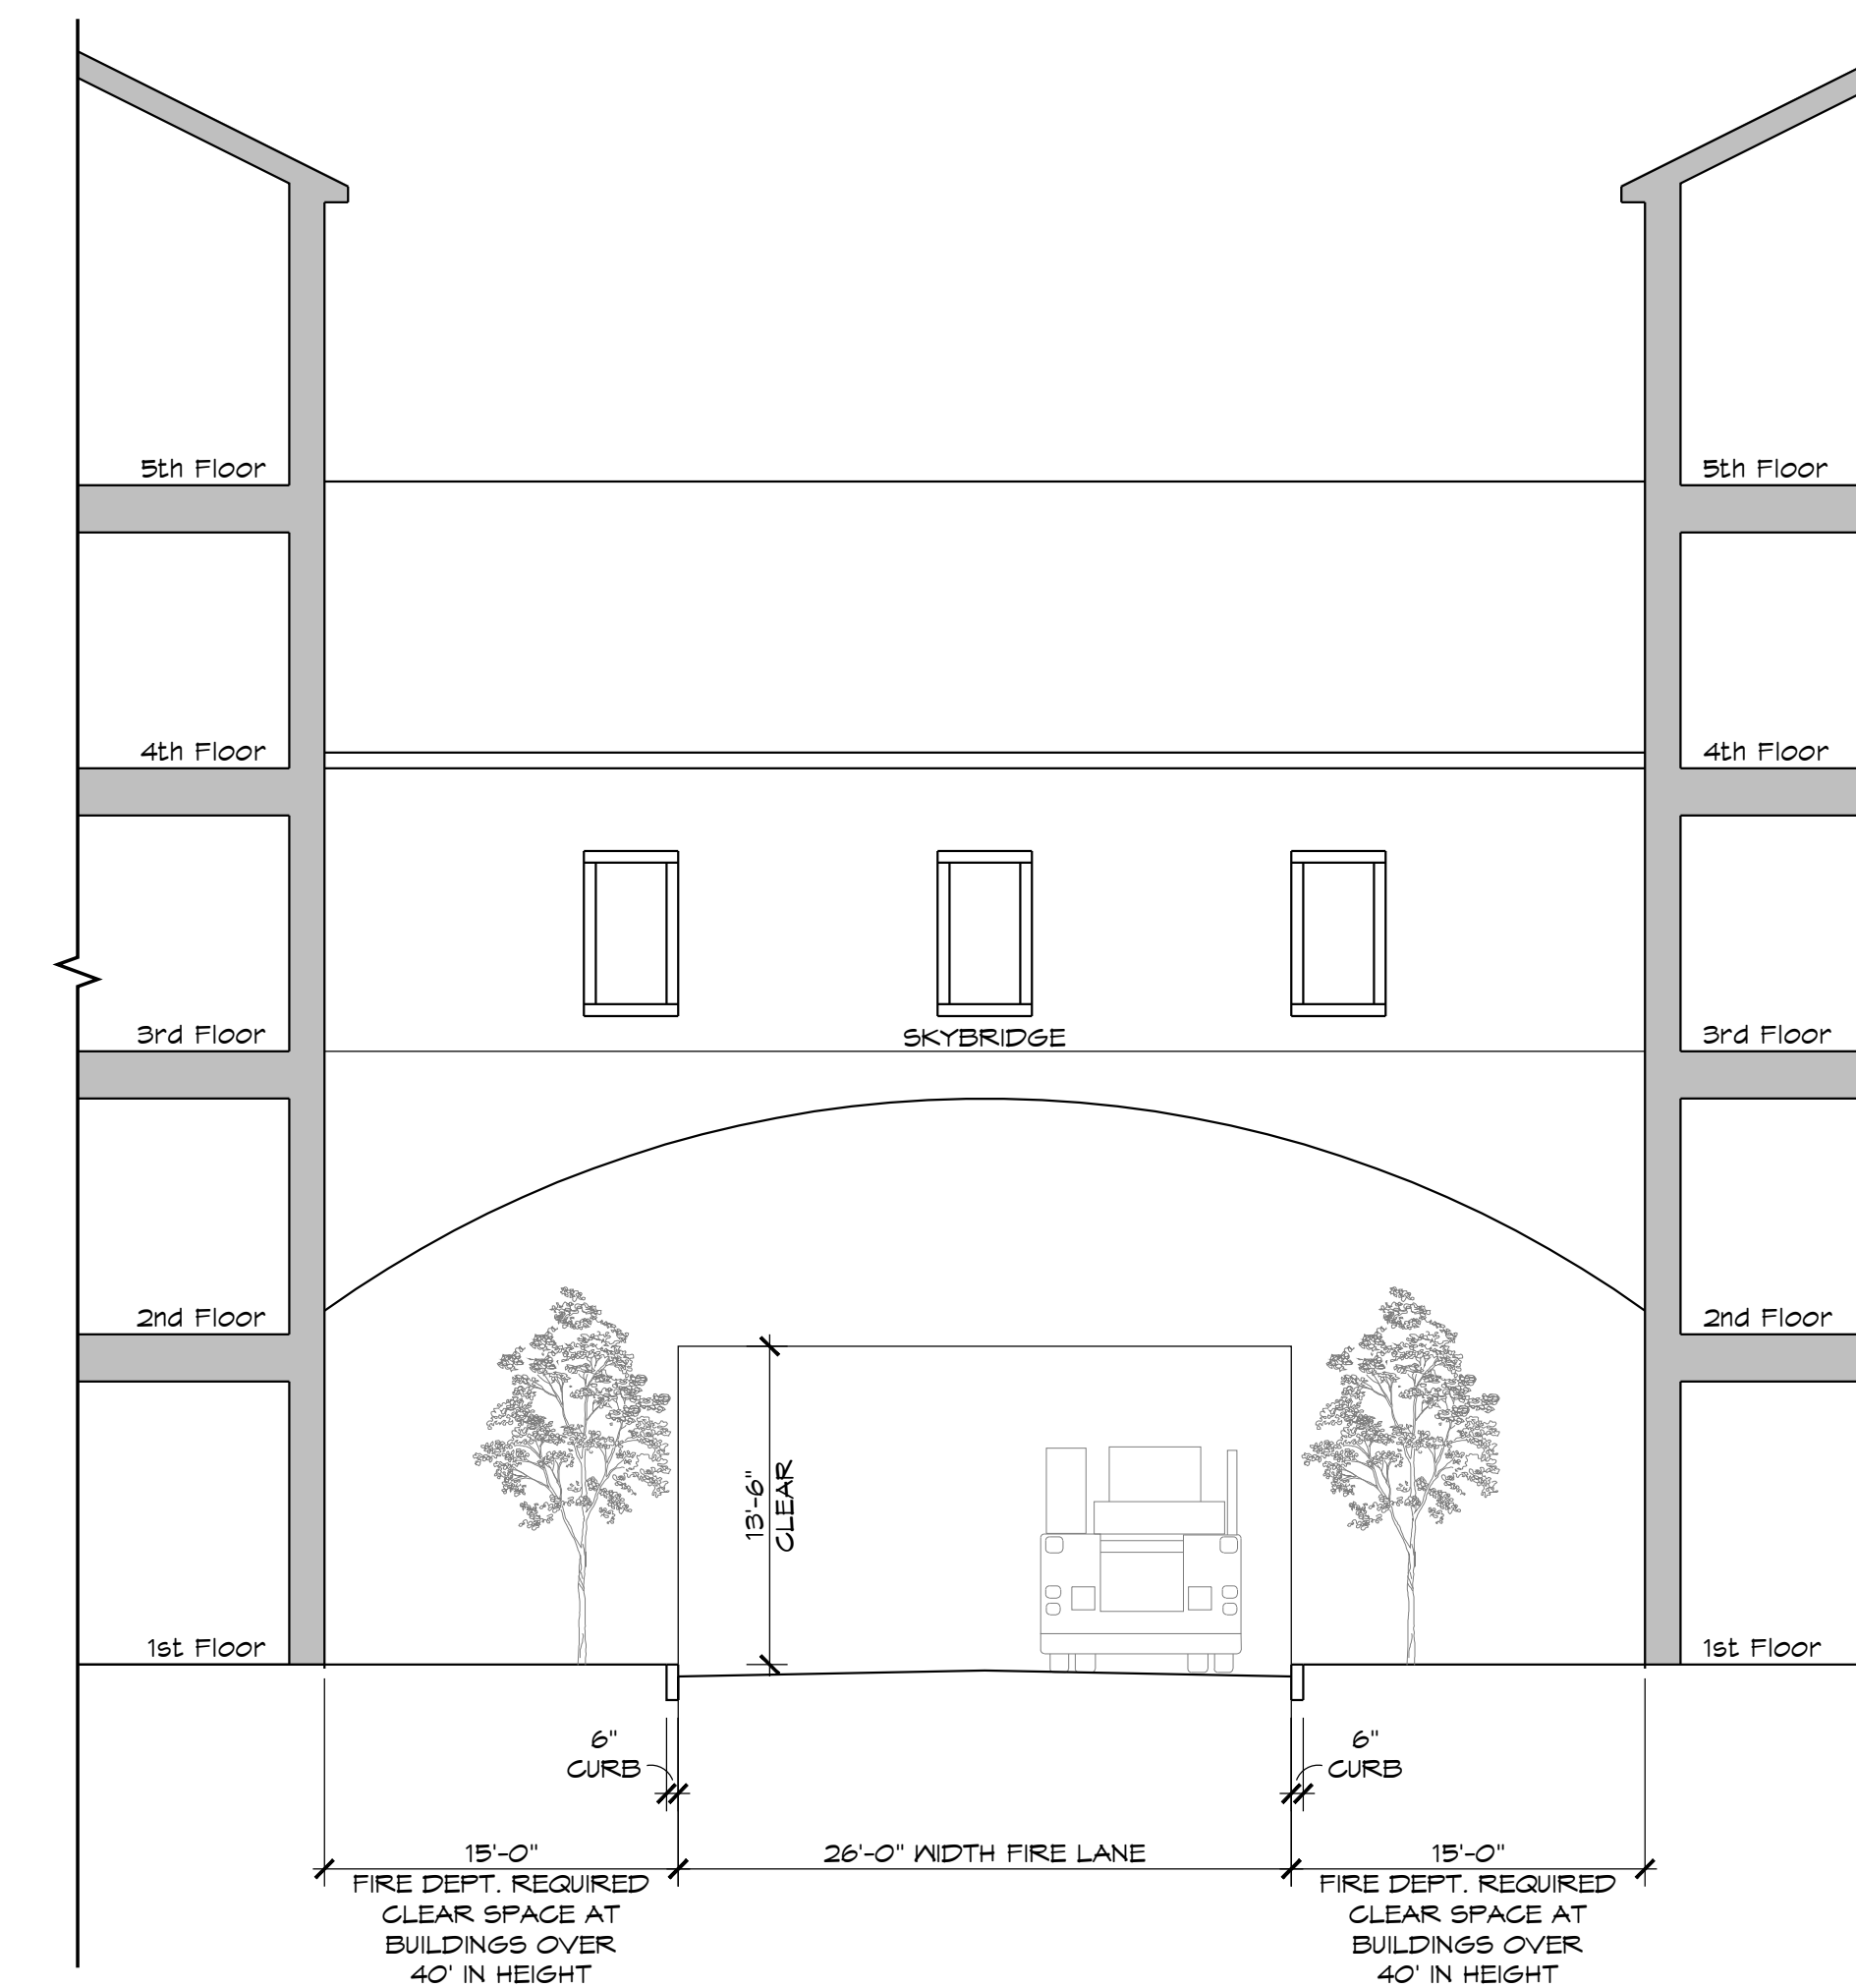

SKYBRIDGE

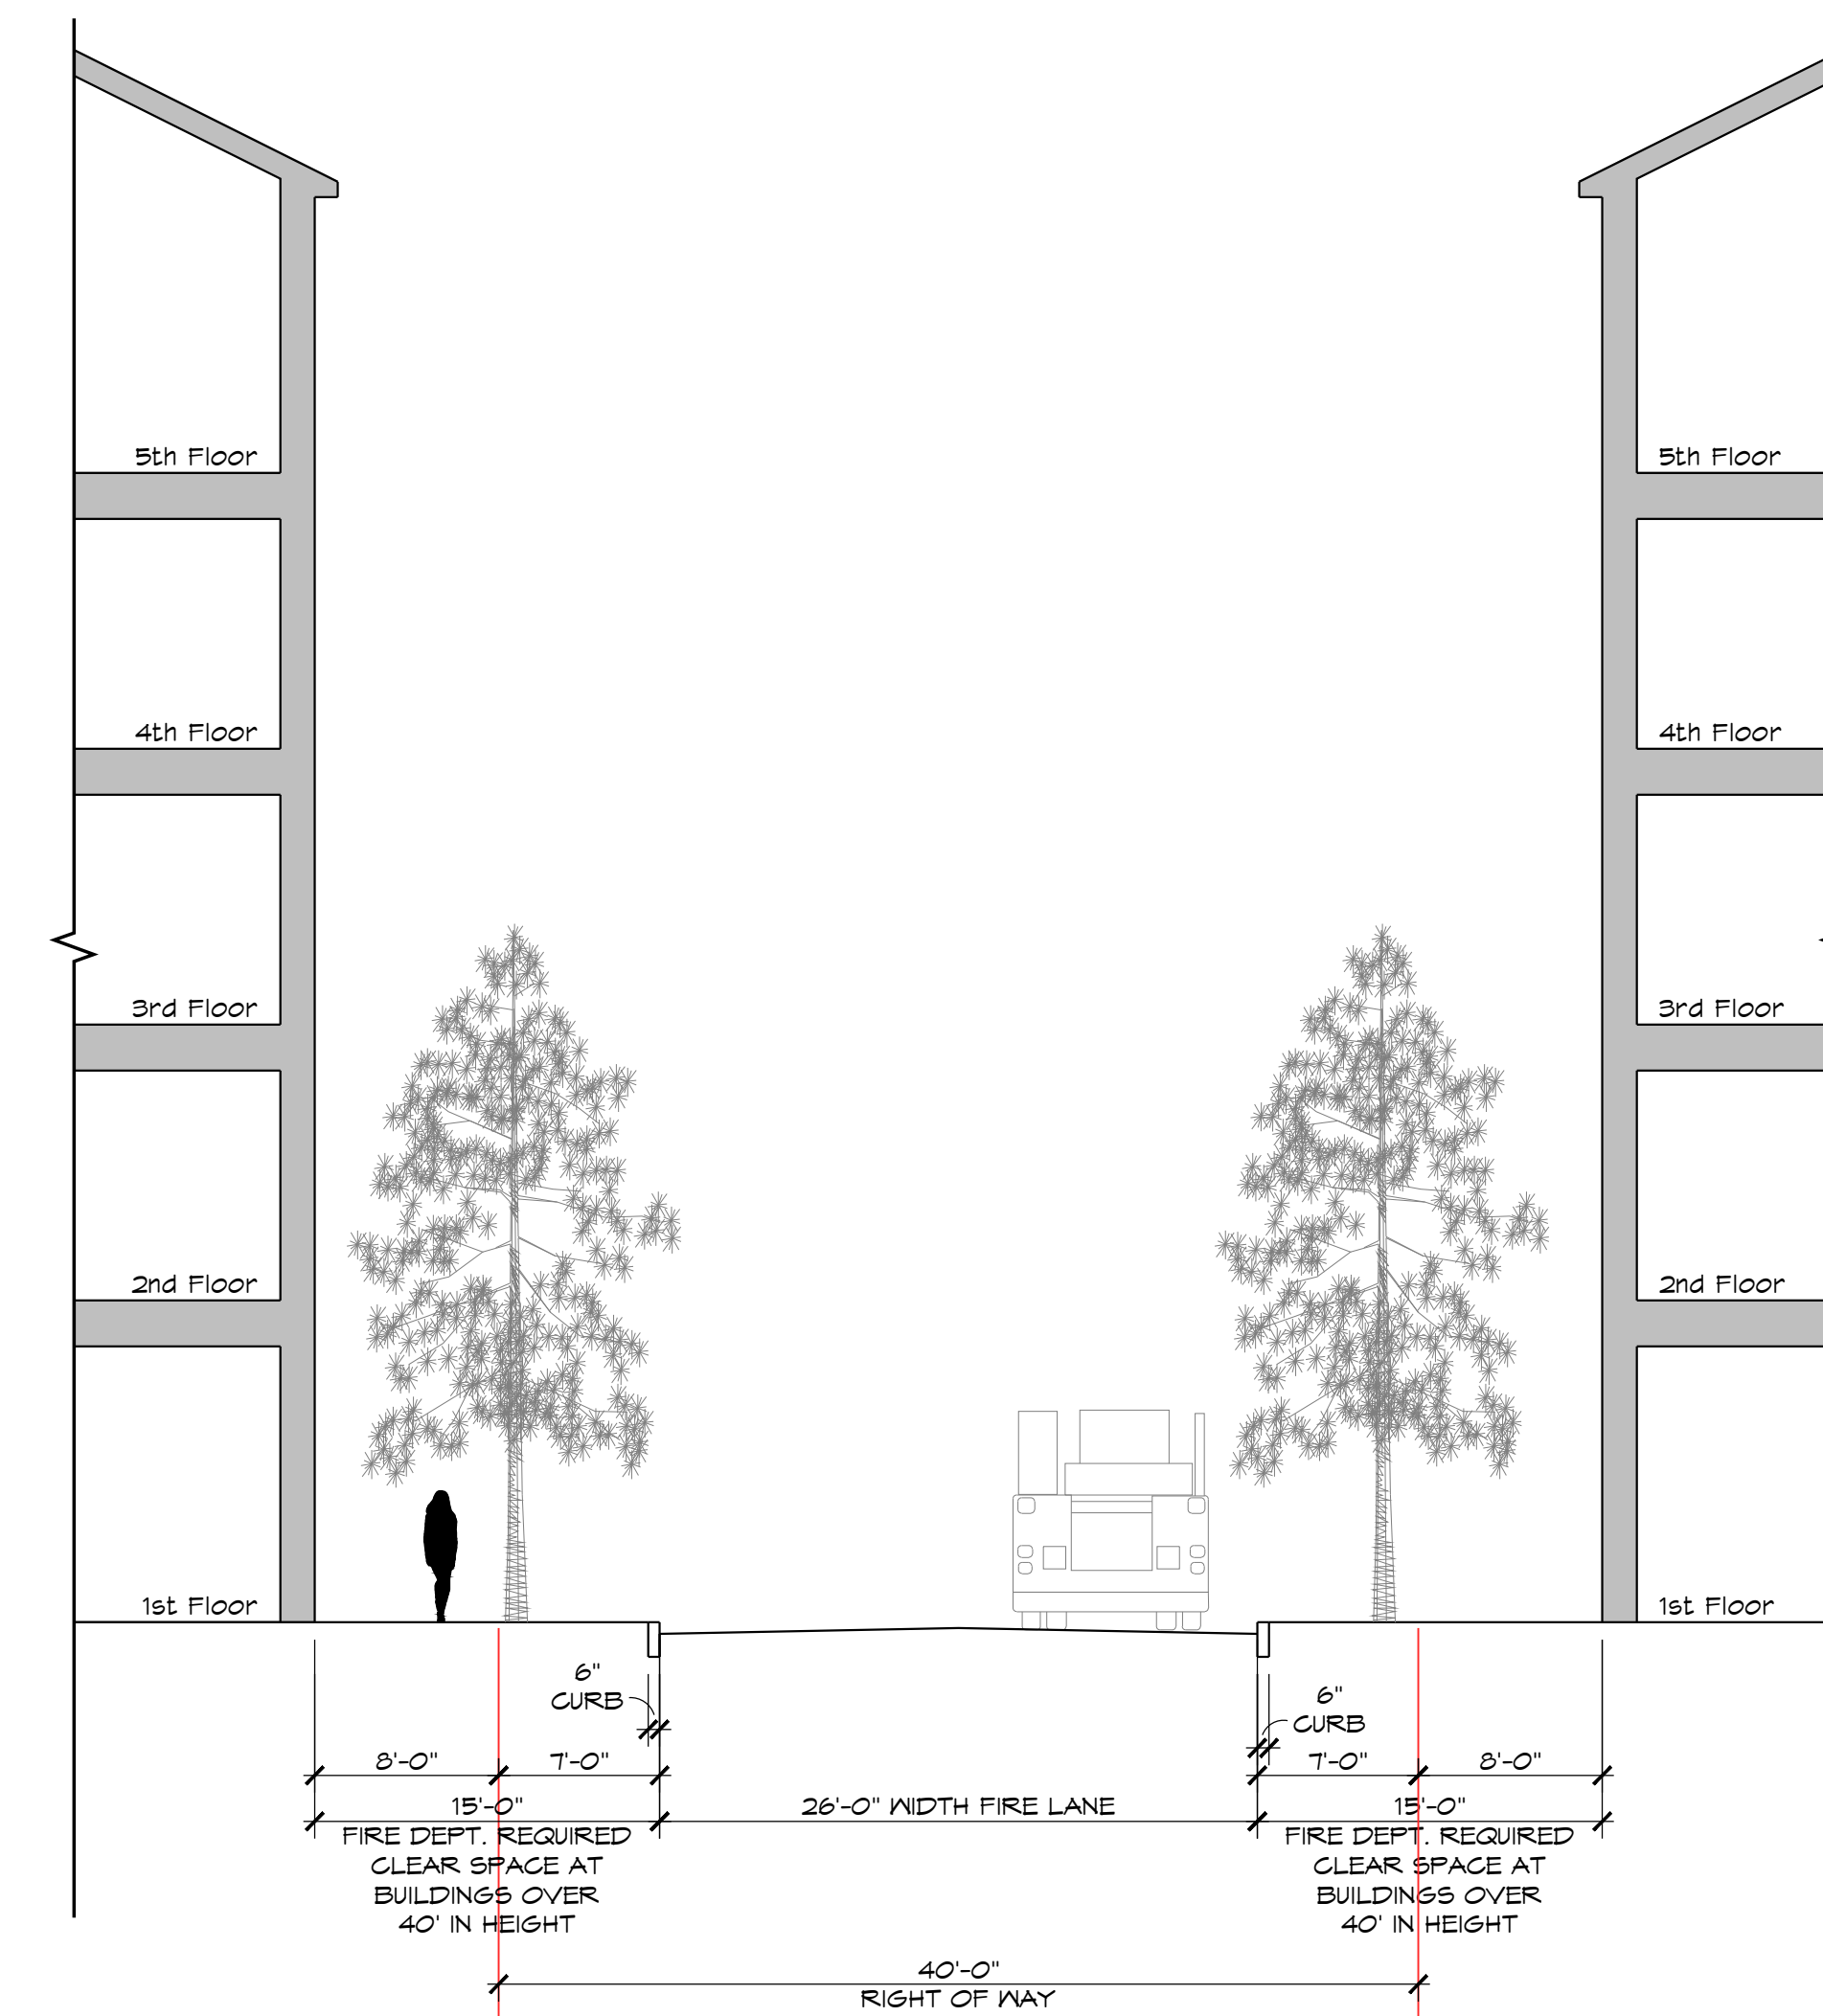

TYP. R.O.W.

OWNER: GODWIN INVESTMENTS, LTD.
10348 STRAIT LANE
DALLAS, TX 75229
214-638-6813
APPLICANT: BLACKSTONE COMMUNITIES
401 ADRIATIC PKWY.
MCKINNEY, TX 75072
214-914-1695

THOROUGHFARE AND STREET SECTIONS

THE MARCO

THOROUGHFARE AND STREET SECTIONS	142.996 ACRES	EX-K
PROJECT NO: ZONE-26-0009	DRAWN BY: GKD	July 23, 2026