



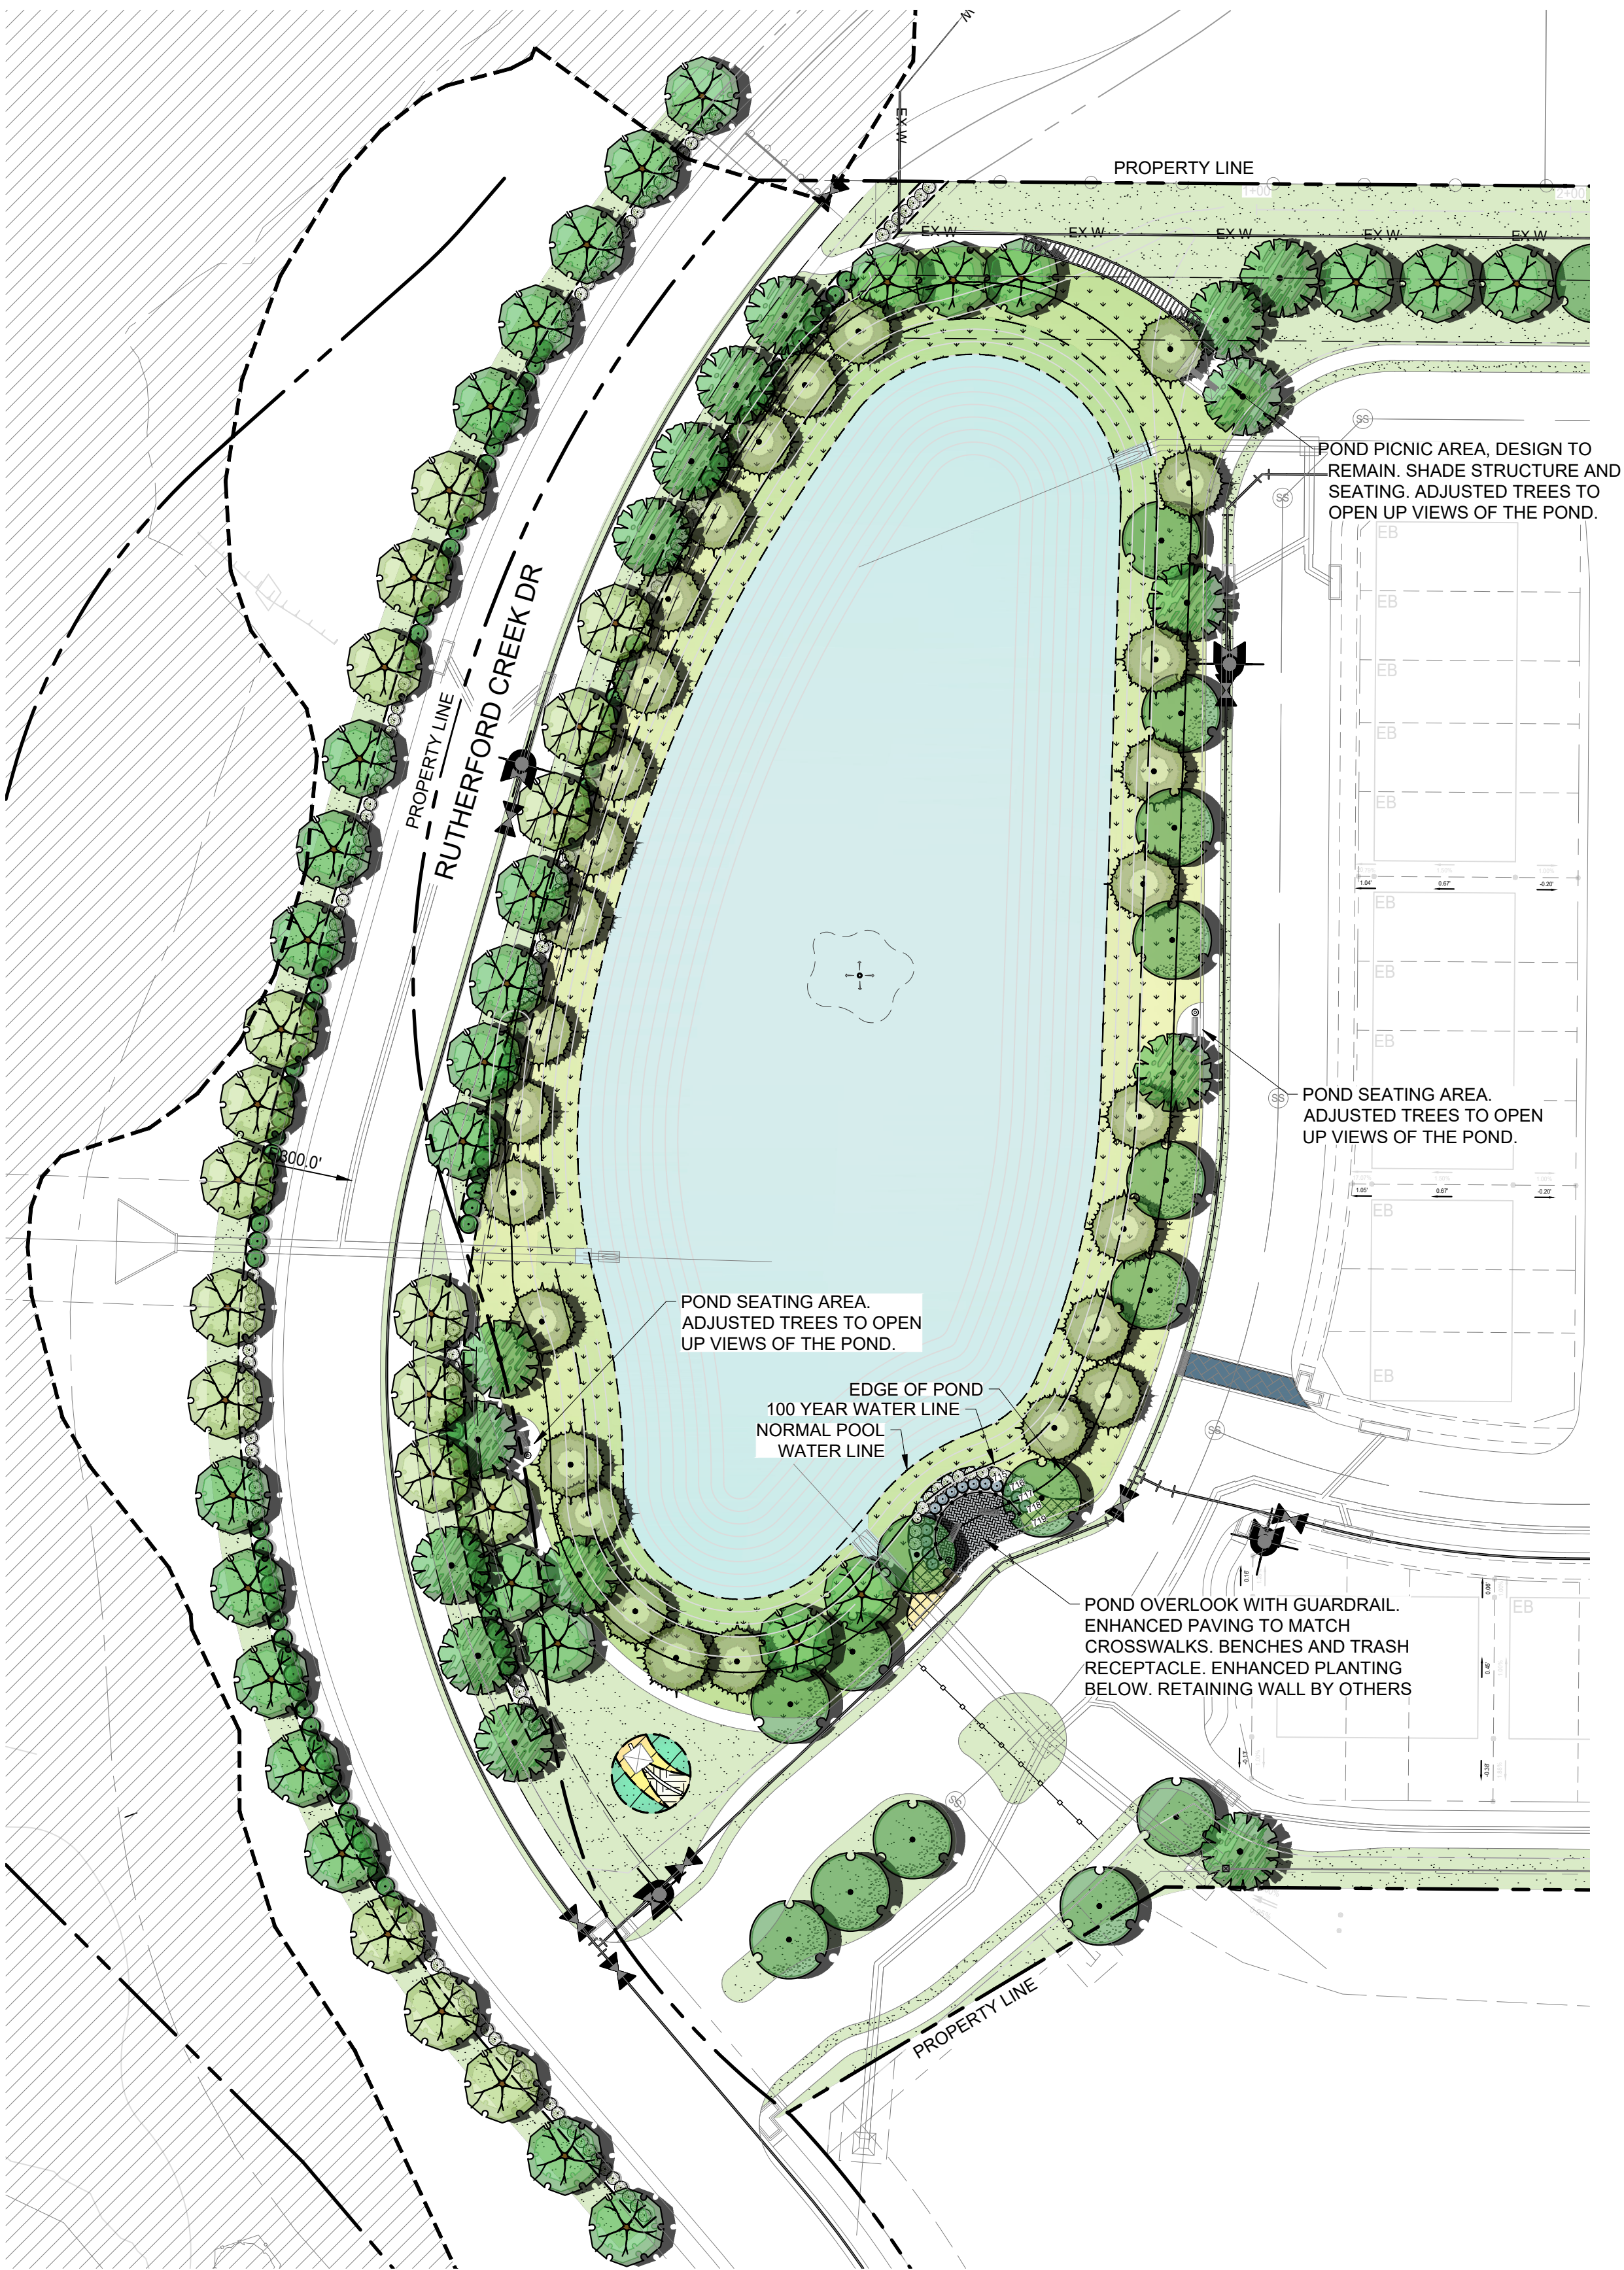

1 POND AMENITIES EXHIBIT
1" = 40'-0"

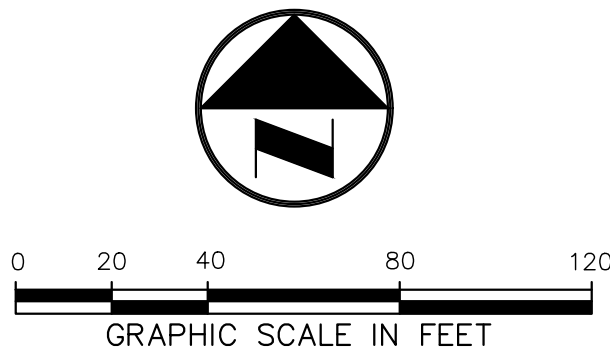

INTERIM REVIEW
THESE DOCUMENTS ARE INTENDED FOR
INTERIM REVIEW ONLY AND NOT FOR
REGULATORY APPROVAL/PERMITTING, OR
CONSTRUCTION.
REGISTERED LANDSCAPE ARCHITECT
TROY A. WILKES
TEXAS REGISTRATION NUMBER 2225

PLANT SCHEDULE TOWNHOMES

SYMBOL CODE BOTANICAL / COMMON NAME

TREES

- FT FRAXINUS TEXENSIS
TEXAS ASH
- QS QUERCUS SHUMARDII
SHUMARD RED OAK
- QV QUERCUS VIRGINIANA
SOUTHERN LIVE OAK
- TA TAXODIUM ASCENDENS
POND CYPRESS
- UC ULMUS CRASSIFOLIA
CEDAR ELM

ORNAMENTAL TREES

- CT CERCIS CANADENSIS 'TEXENSIS'
EASTERN REDBUD
- PM PRUNUS MEXICANA
MEXICAN PLUM

SHRUBS

- AGE ABELIA X GRANDIFLORA 'EDWARD
GOUCHER'
GLOSSY ABELIA
- ILN ILEX X 'NELLIE R STEVENS'
NELLIE STEVENS HOLLY
- LC LEUCOPHYLLUM CANDIDUM 'COMPACTA'
DWARF TEXAS SAGE

SHRUB AREAS

- NTP NASSELLA TENUISSIMA 'PONY TAILS'
MEXICAN FEATHERGRASS

PERENNIALS

- AH AQUILEGIA CHRYSANTHA HINKLEYANA
TEXAS GOLD COLUMBINE
- CS2 CHRYSANTHEMUM X SUPERBUM
'SNOWCAP'
SHASTA DAISY

GROUND COVERS

- BP2 BLACKLAND PRAIRIE MIX
NATIVE AMERICAN SEED
- TRA TRACHELOSPERMUM ASIATICUM
ASIAN JASMINE

SOD/SEED

- CD CYNODON DACTYLON
BERMUDA GRASS

5	07/20/2026	TOWN RESUBMITTAL REVIEW
4	04/17/2026	TOWN RESUBMITTAL REVIEW
3	02/25/2026	TOWN RESUBMITTAL REVIEW
2	01/20/2026	TOWN RESUBMITTAL REVIEW
1	08/26/2025	TOWN SUBMITTAL REVIEW
<i>NO.</i>	<i>DATE</i>	<i>ISSUE</i>
<i>NO.</i>	<i>DATE</i>	<i>REVISION</i>

Westwood		118 NORTH OHIO STREET CELINA, TX 75009 T: 214.451.2765 TBP/ELS ENGINEERING FIRM NO. 11756 TBP/ELS SURVEYING FIRM NO. 10074301
Westwood Professional Services, Inc.		westwoodcsm.com

POND AMENITIES EXHIBIT						
BROOKHOLLOW TOWNHOMES						
AND COMMERCIAL						
LANDSCAPE IMPROVEMENTS						
<i>TOWN OF PROSPER, COLLIN COUNTY, TX</i>						
DESIGN	DRAWN	DATE	SCALE	NOTES	FILE	NO.
TAW	SMR	JUL 2026	AS SHOWN			L3.02