
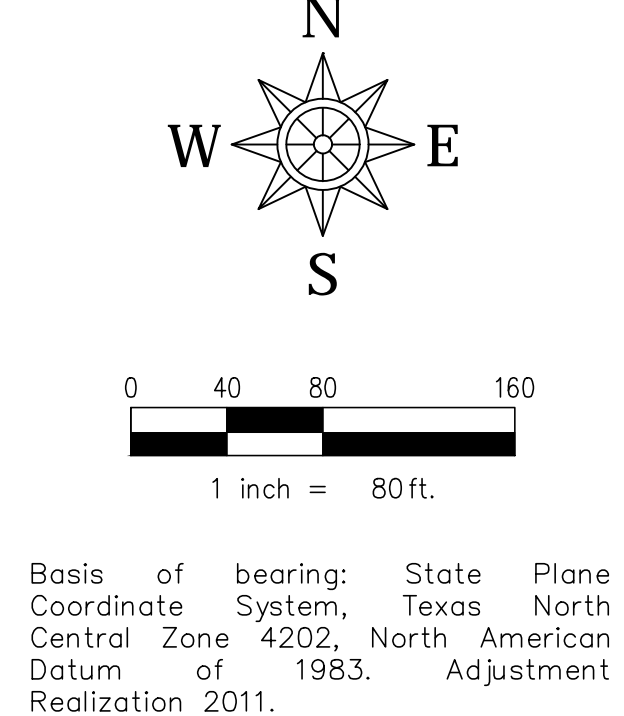
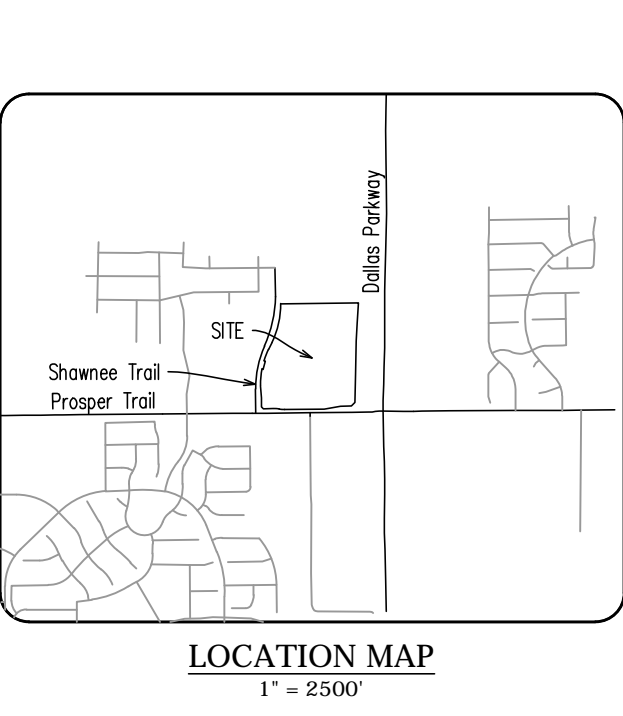


Drawing: 03/2023 085313-148 City of Prosper, County: Collin, State: Texas, Date: 5/14/2024, 11:18 PM, Pinned by: Internet Plot Date: 5/14/2024, 11:18 PM, AM, 10:28:08 AM

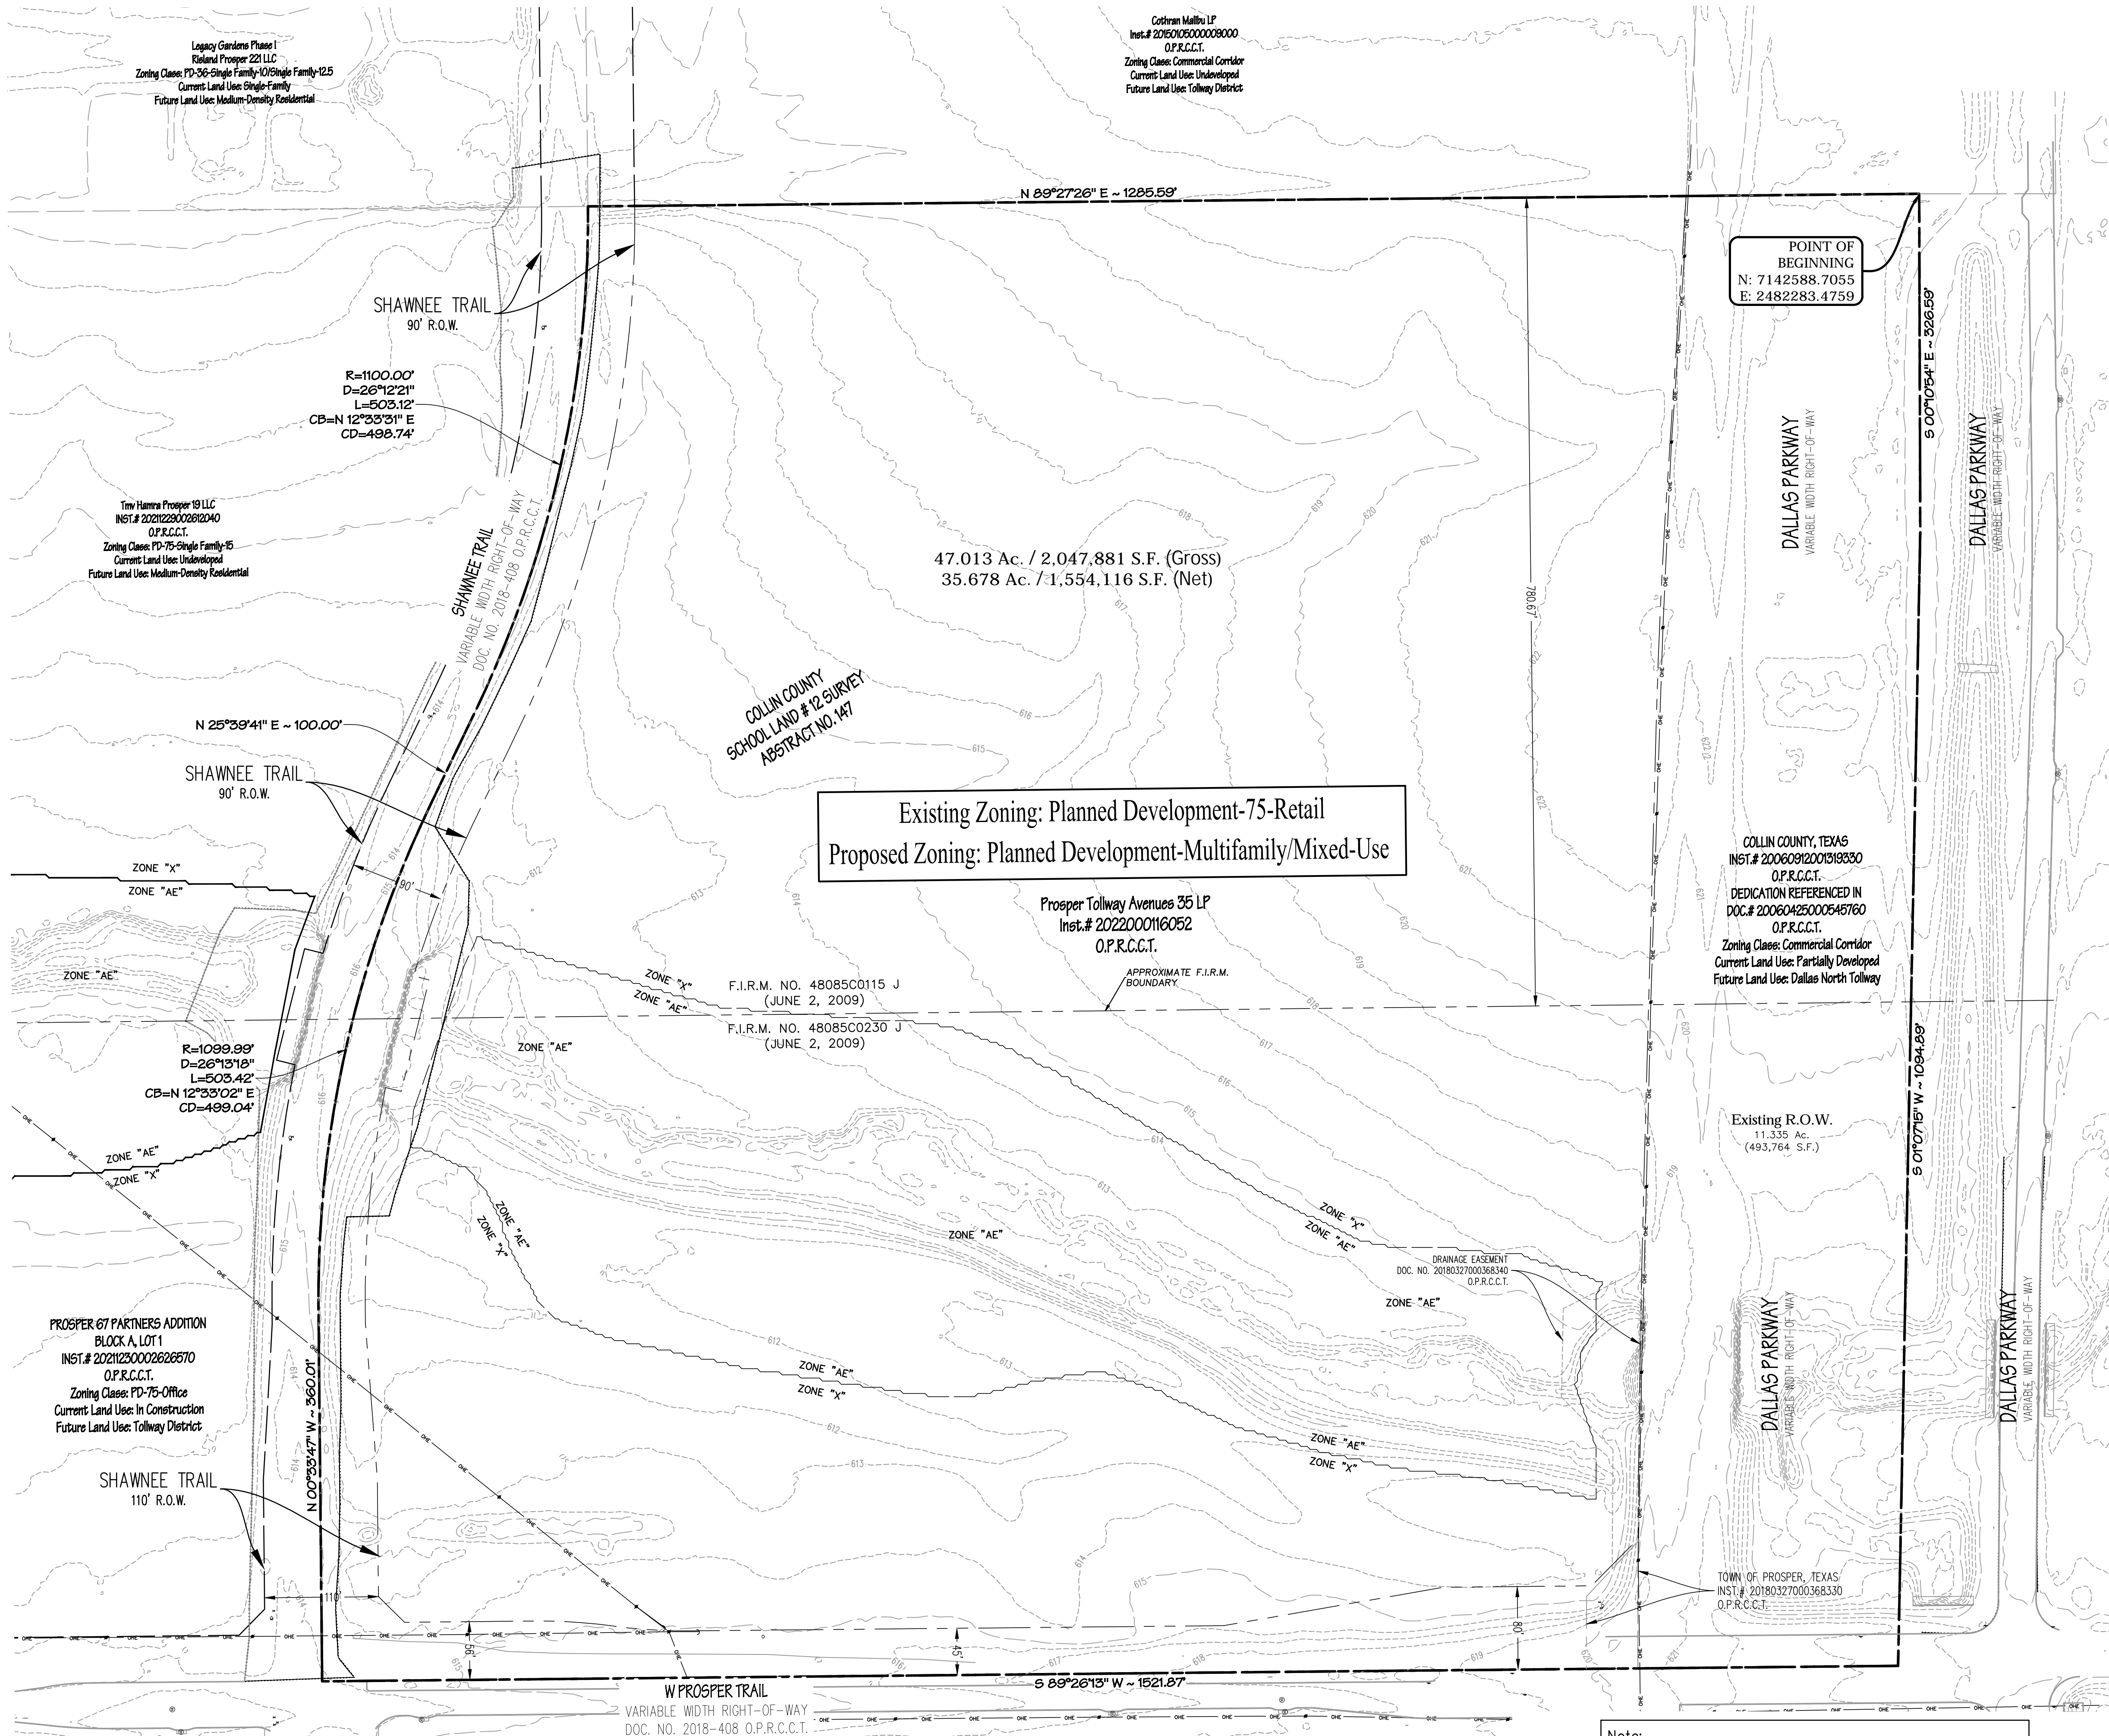

METES AND BOUNDS DESCRIPTION

BEING a tract of land situated in the Collin County School Land #12 Survey, Abstract Number 147, Town of Prosper, Collin County, Texas, being all of a tract conveyed to Prosper Tollway Avenues 35 LP, by deed recorded in Document No. 2022000116052, Official Public Records, Collin County, Texas (OPRCCT), also being all of a tract of land described as Parcel 40-18, by deed recorded in Instrument No. 20060912001319330 OPRCCT, also being a portion of Prosper Trail and Shawnee Trail (variable width right-of-way), according to the plat recorded in Document No. 2018-408 OPRCCT, with the subject tract being more particularly described as follows:

BEGINNING at a point at the northeast corner of said Parcel 40-18, also being in Dallas Parkway (variable width right-of-way);

THENCE along the east line of said Parcel 40-18, the following:

S 00°10'54" E, 326.59 feet;

S 01°07'15" W, 1094.89 feet to a point in the centerline of Prosper Trail;

THENCE S 89°26'13" W, 1521.87 feet along the centerline thereof to a point at the intersection of the centerline of Prosper Trail and the centerline of Shawnee Trail;

THENCE Along the centerline of Shawnee Trail, the following:

N 00°33'47" W, 360.01 feet;

Around a non-tangent curve to the right having a central angle of 26°13'18", a radius of 1099.99 feet, a chord of N 12°33'02" E, 499.04 feet, and an arc length of 503.42 feet;

N 25°39'41" E, 100.00 feet;

Around a tangent curve to the left having a central angle of 26°12'21", a radius of 1100.00 feet, a chord of N 12°33'31" E, 498.74 feet, and an arc length of 503.12 feet to a point at the southwest corner of a tract of land conveyed to Cothran Malibu LP, by deed recorded in Instrument No. 2015010500009000 OPRCCT;

THENCE N 89°27'26" E, 1285.59 feet along the south line thereof to the POINT OF BEGINNING with the subject tract containing 2,047,881 square feet or 47.013 acres of land.

Note:
The thoroughfare alignment(s) shown on this exhibit are for illustration purposes and does not set the alignment. The alignment is determines at time of Final Plat.

Note:
FEMA Floodplain depicted on this exhibit reflects Flood Insurance Rate Map (FIRM) panel number 48085C0115J, dated 6/2/2009, and Letter of Map Revision (LOMR) Case No. 21-06-1205P, dated 1/27/2022

Note:
This document was prepared under 22 TAC §663.21, does not reflect the results of an on the ground survey, and is not to be used to convey or establish interests in real property except those rights and interests implied or established by the creation or reconfiguration of the boundary of the political subdivision for which it was prepared

EXHIBIT A-2
BOUNDARY EXHIBIT

PROSPER ARTS DISTRICT
2,047,881 SQ. FEET OR 47.013 ACRES (GROSS)
1,554,116 SQ. FEET OR 35.678 ACRES (NET)
OF LAND OUT OF THE
COLLIN COUNTY SCHOOL LAND #12 SURVEY
ABSTRACT NO. 147, TRACT 74
TOWN OF PROSPER
COLLIN COUNTY, TEXAS

OWNER / APPLICANT Prosper Tollway Avenues 35, LP 5 Cowboys Way, #300 Frisco, TX 75034 Telephone: (630) 987-9275 Contact: Satya Donepudi	ENGINEER Spiars Engineering, Inc. 501 W. President George Bush Hwy, Suite 200 Richardson, TX 75080 Telephone: (972) 422-0077 TBPELS No. F-2121 And No. F-10043100 Contact: Mike Martinie
---	---