

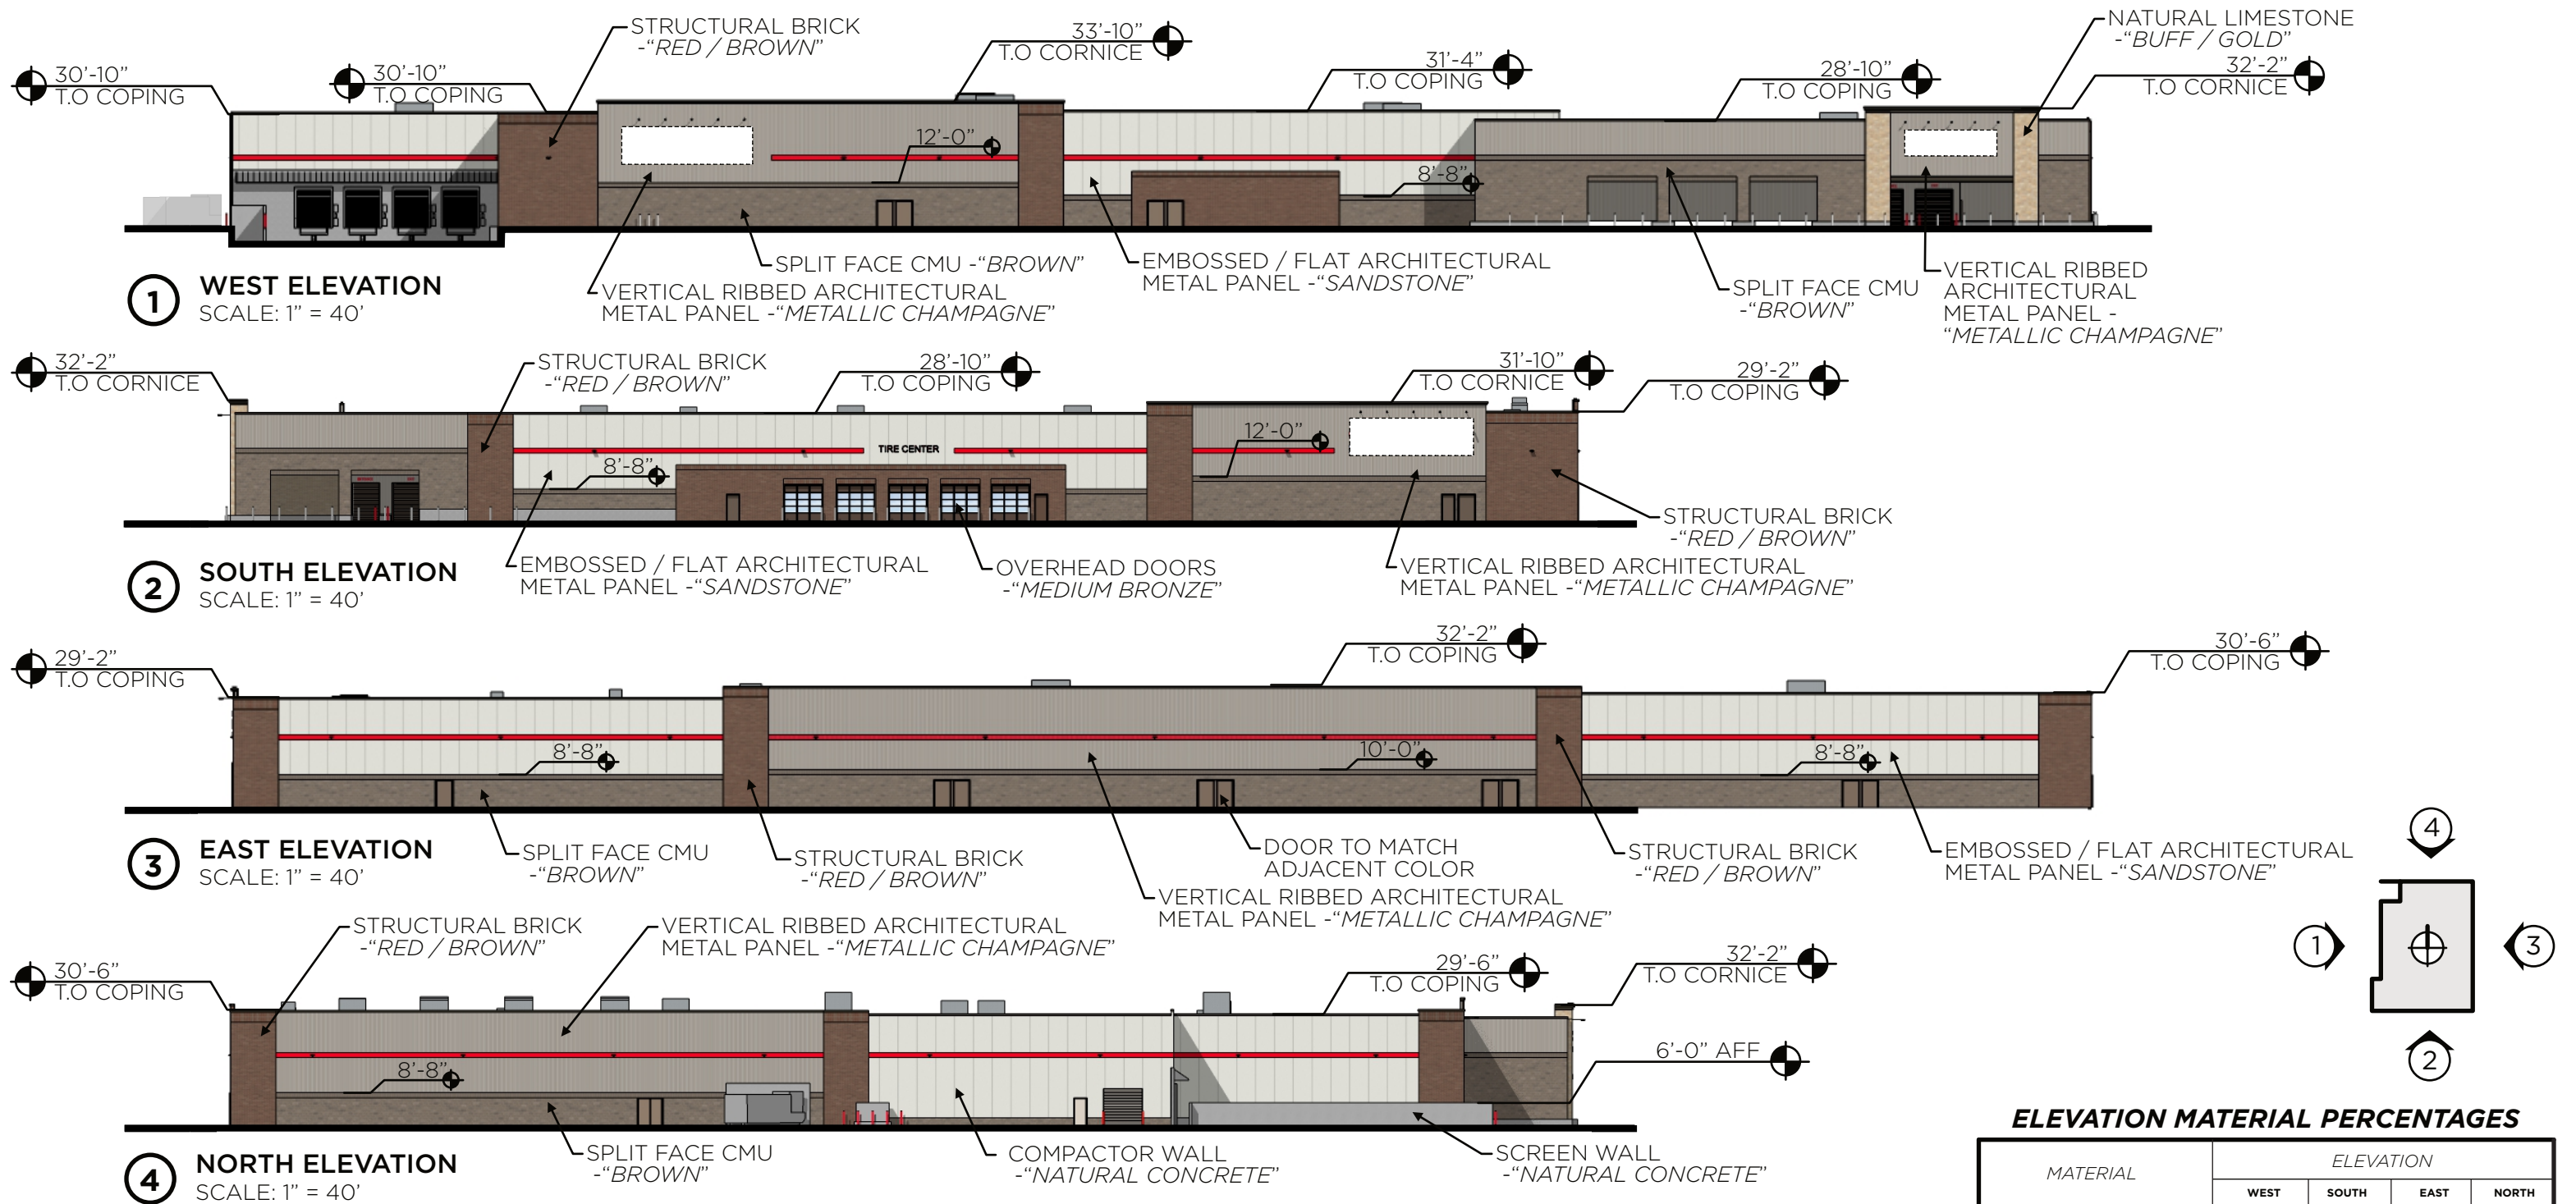


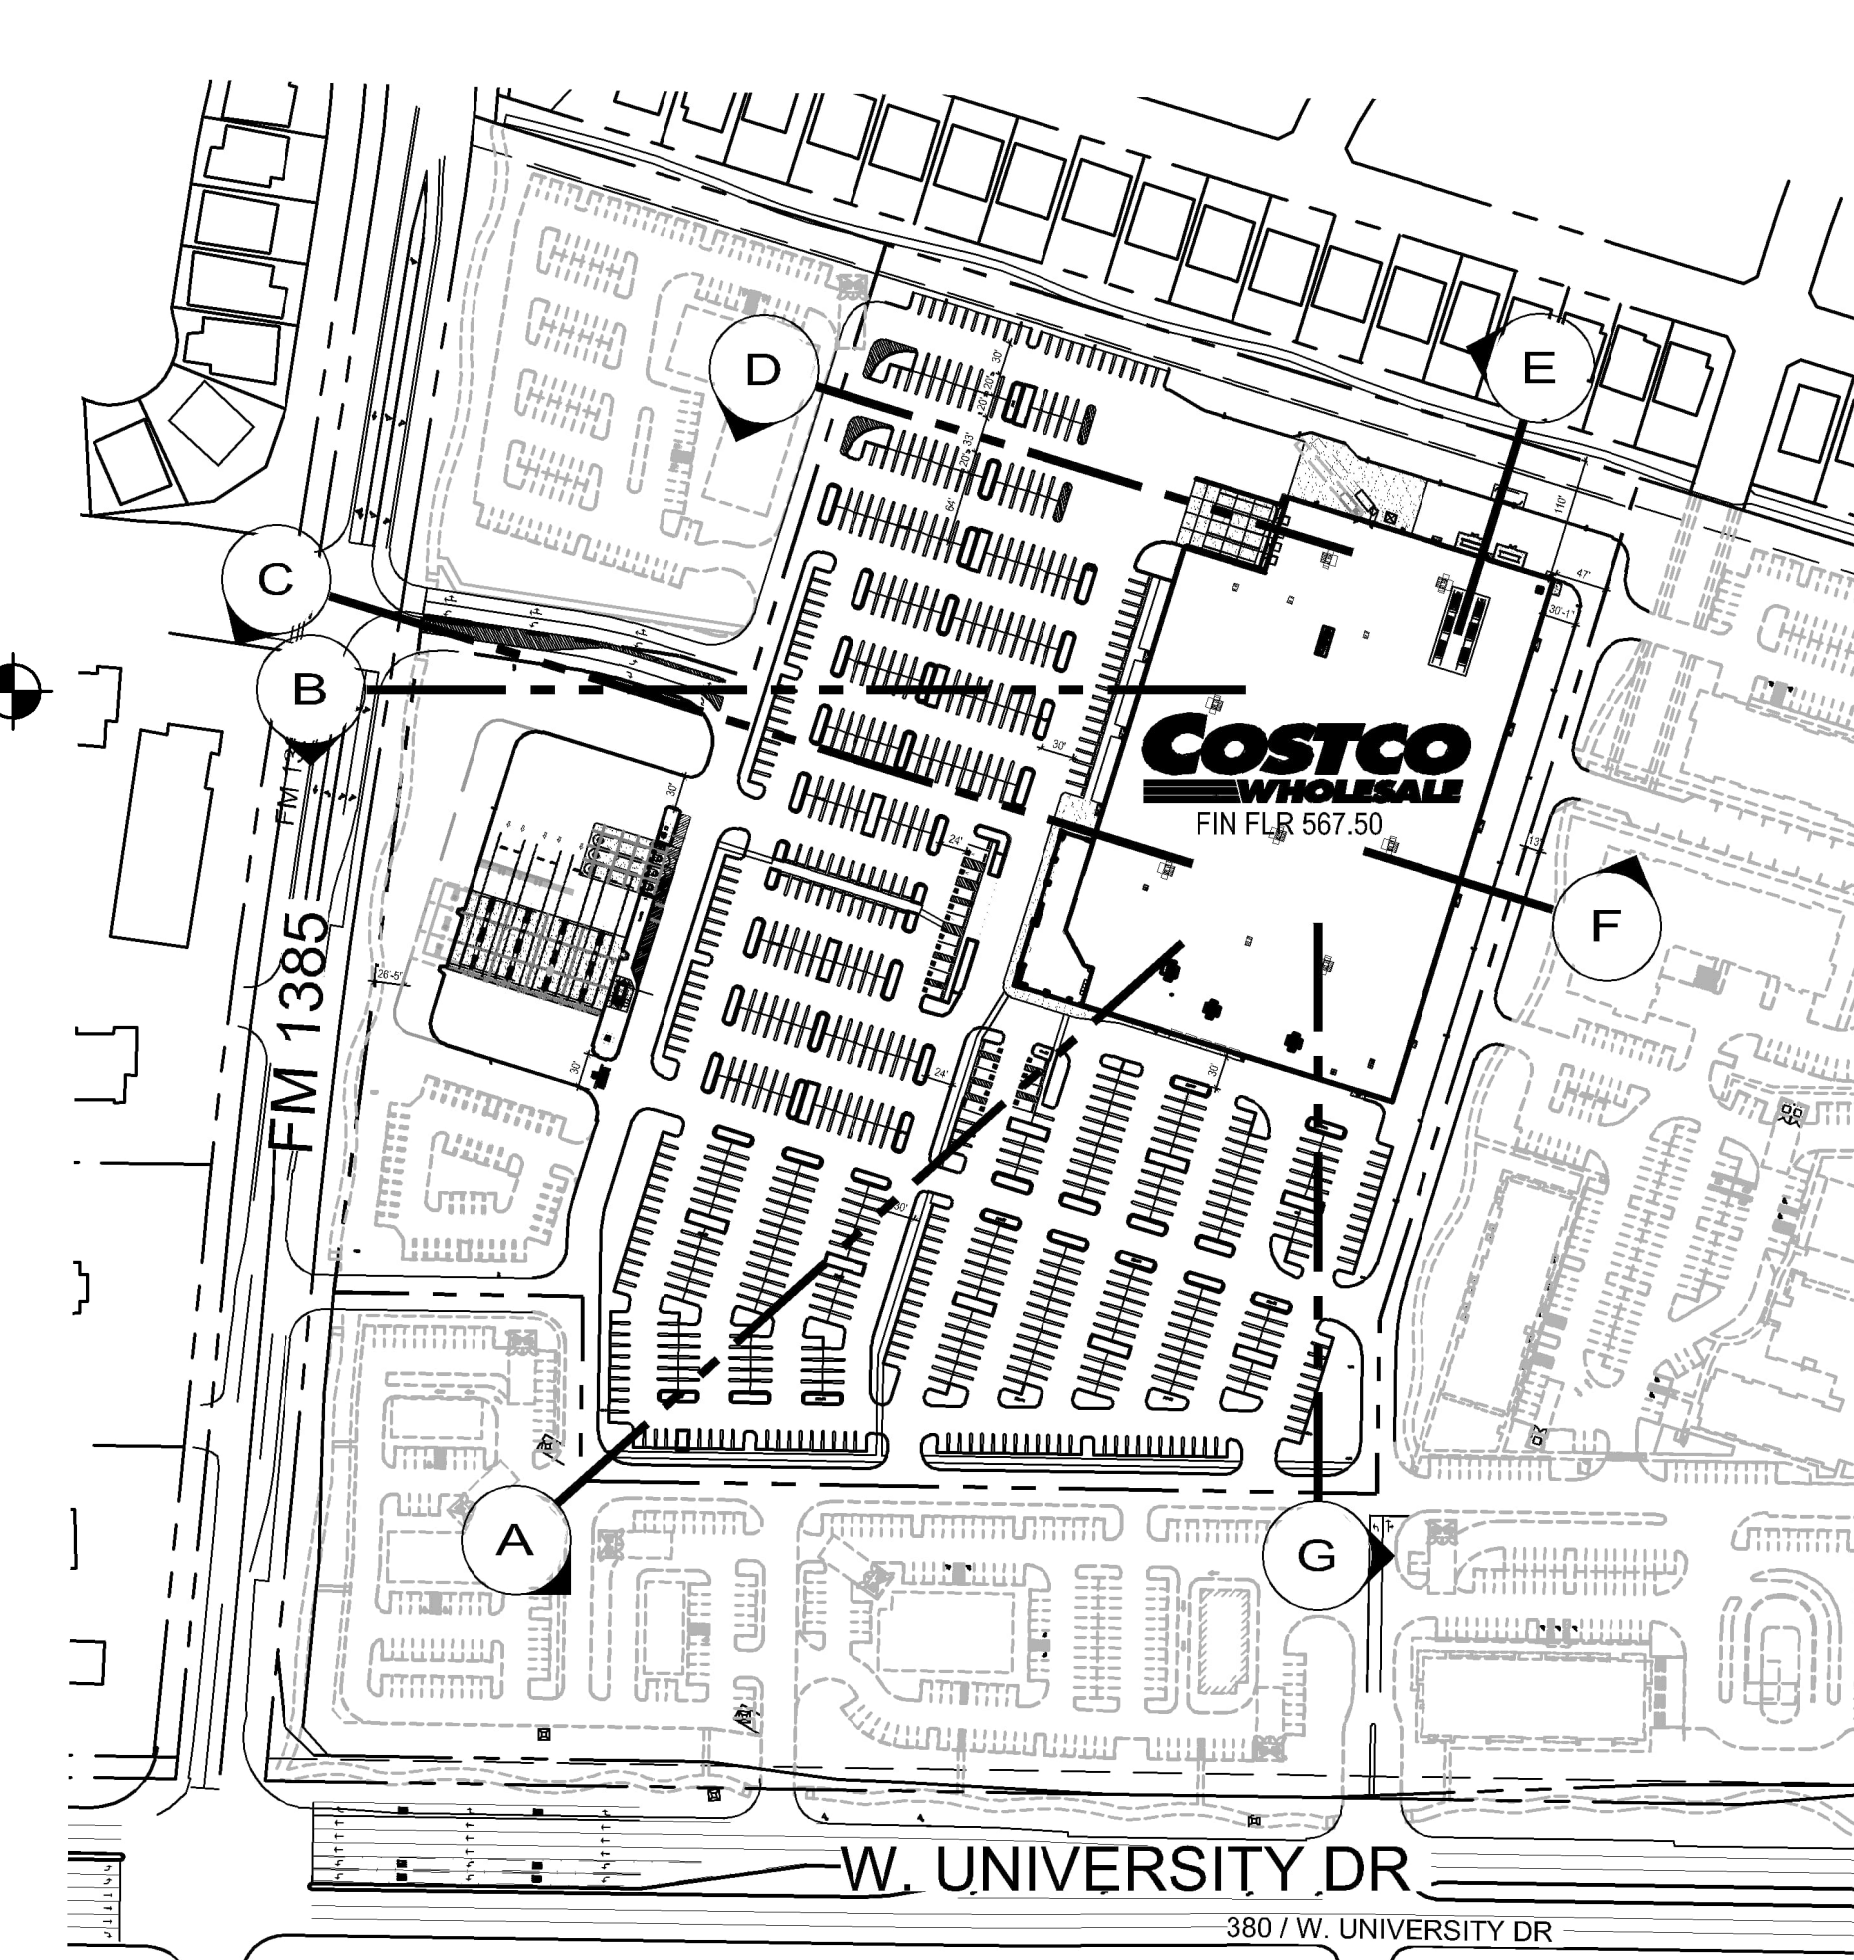

ELEVATION MATERIAL PERCENTAGES

MATERIAL	ELEVATION			
	WEST	SOUTH	EAST	NORTH
SPLIT FACE CMU "BROWN"	2,666 SF 18%	1,766 SF 18%	4,196 SF 27%	1,725 SF 16%
STRUCTURAL BRICK "RED/BROWN"	2150SF 14%	2,497 SF 26%	1,568 SF 10%	1,026 SF 10%
NATURAL LIMESTONE "BUFF/GOLD"	387 SF 3%	0 SF 0%	0 SF 0%	0 SF 0%
CONCRETE "NATURAL"	1,580 SF 10%	202 SF 2%	0 SF 0%	991 SF 9%
VERTICAL RIBBED ARCHITECTURAL METAL PANEL "METALLIC CHAMPAGNE"	5,090 SF 34%	2,619 SF 27%	4,443 SF 30%	3,270 SF 31%
EMBOSSSED/FLAT ARCHITECTURAL METAL PANEL "SANDSTONE"	3,241 SF 21%	2,614 SF 27%	5,065 SF 33%	3,570 SF 34%

*CALCULATION DOES NOT INCLUDE EXTERIOR DOORS OR TIRE CENTER DOORS

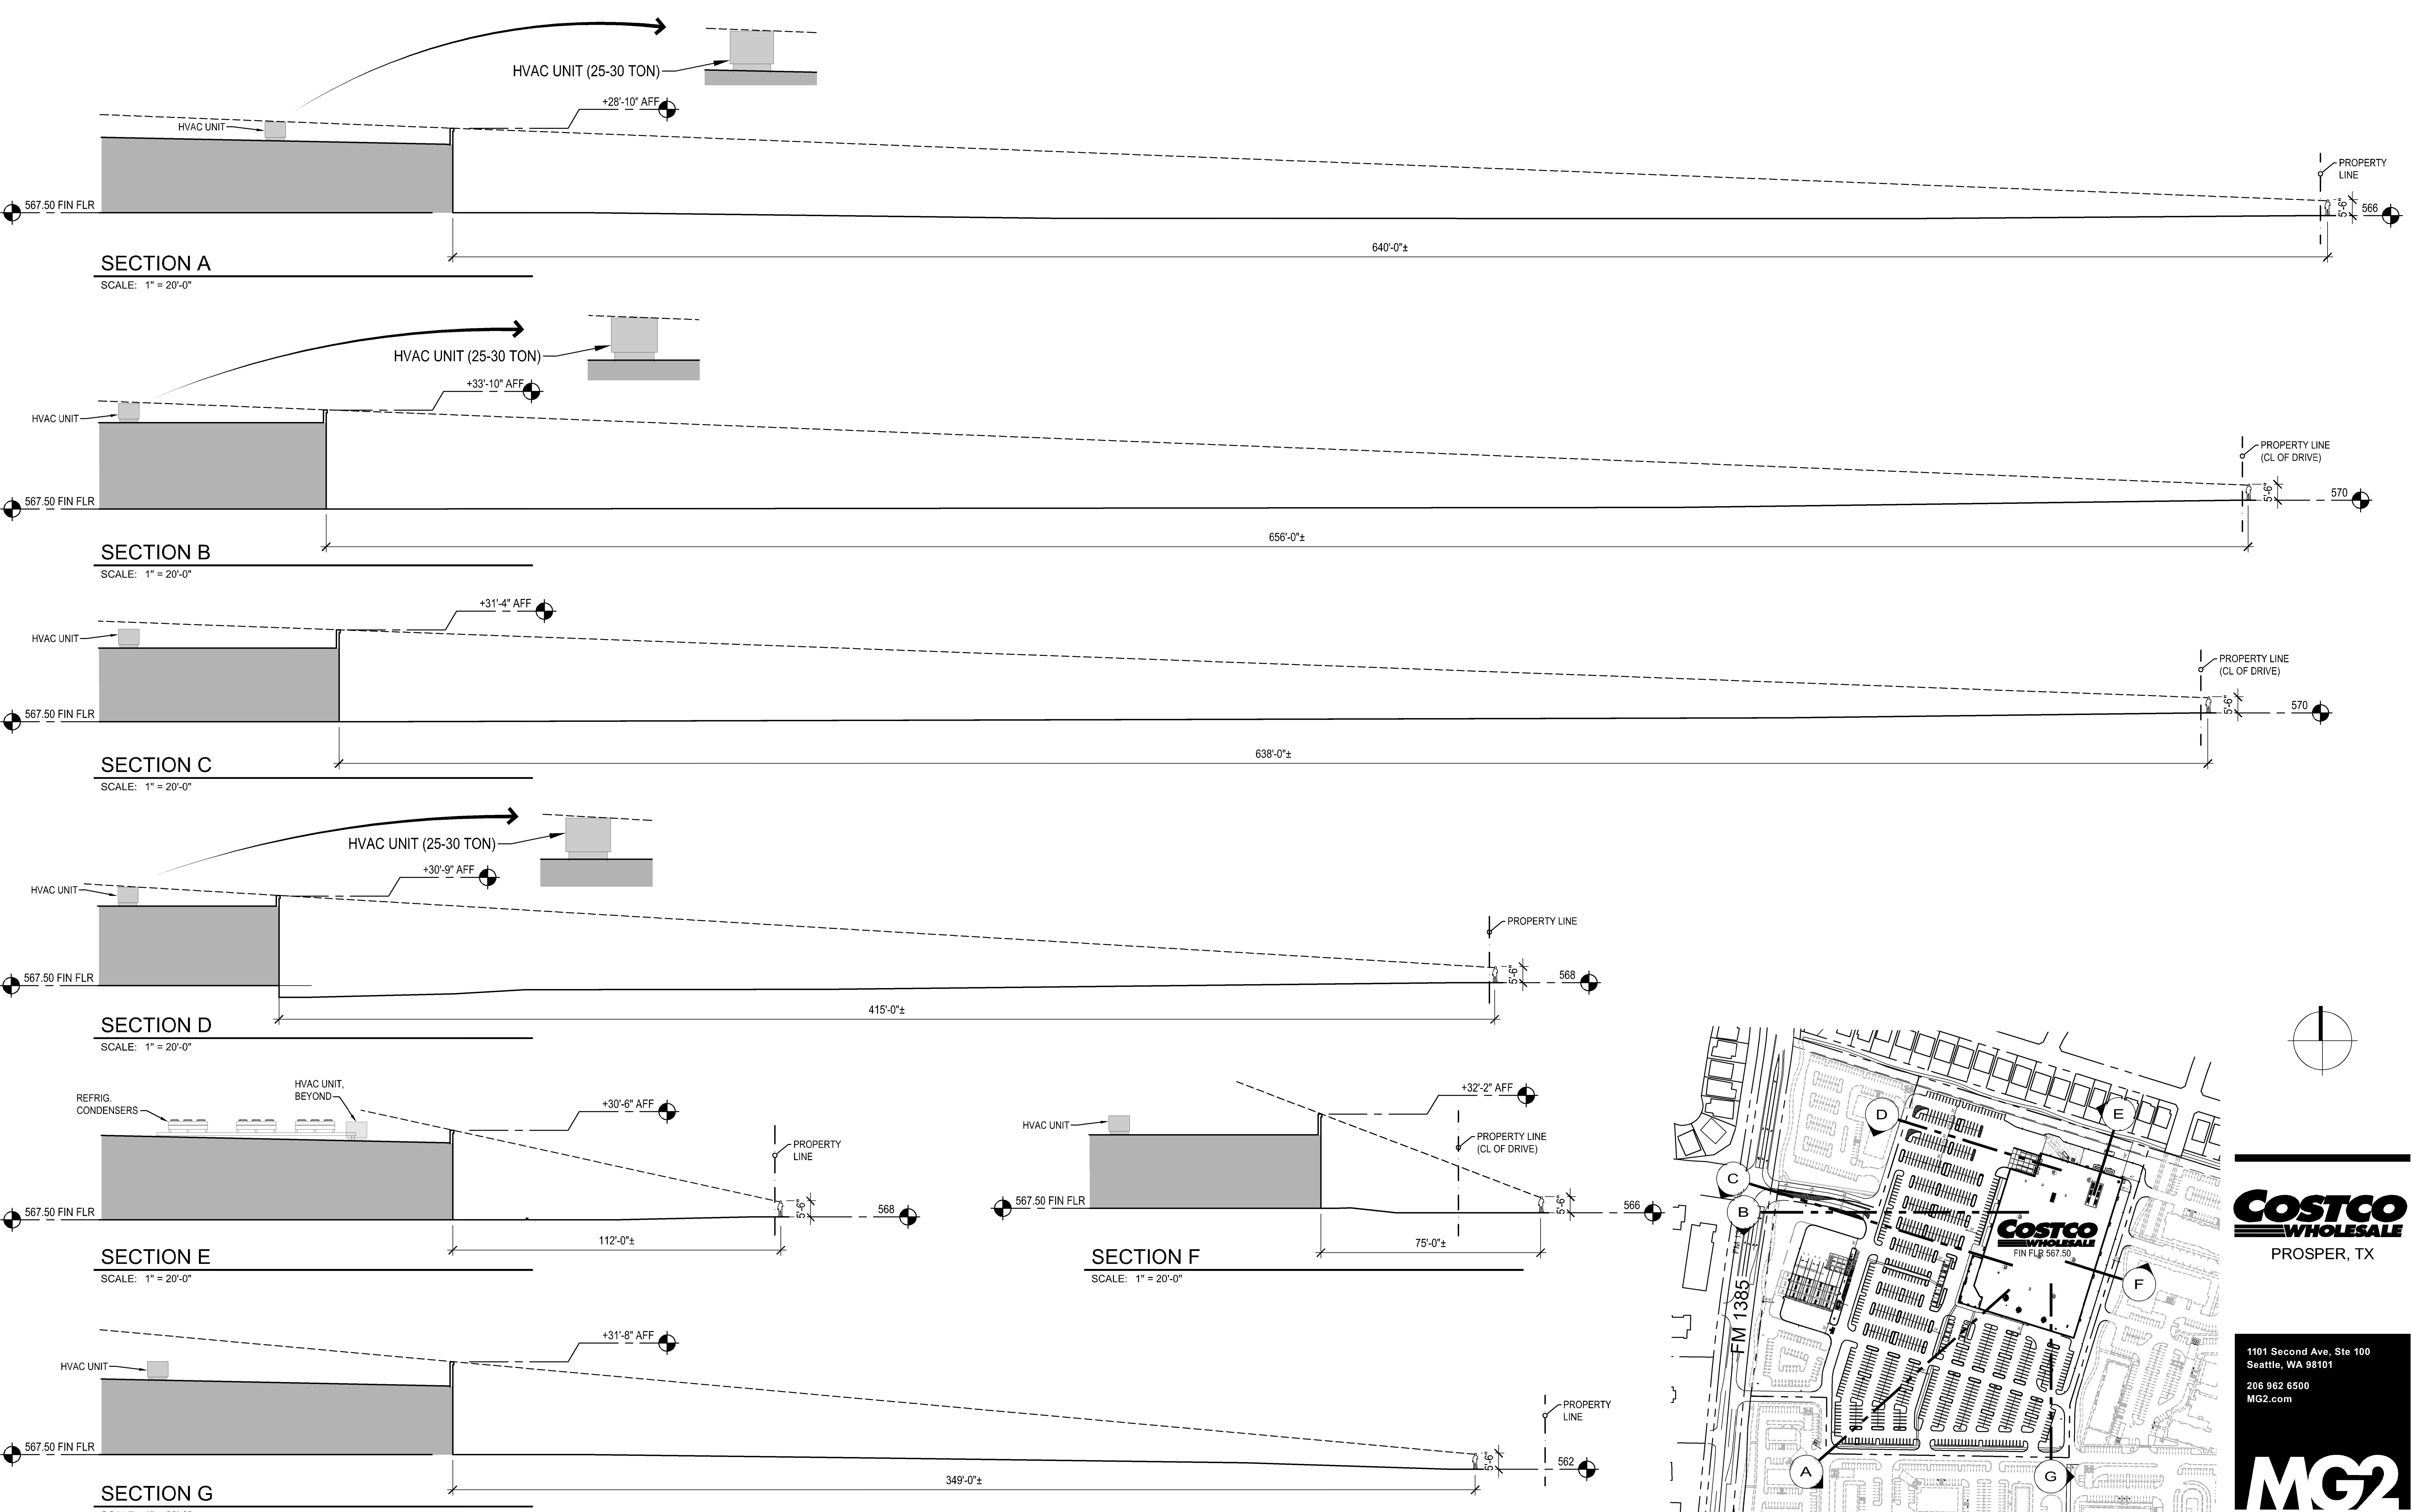

COSTCO WHOLESALE
PROSPER, TEXAS

PRELIMINARY SITE SECTIONS
FEBRUARY 17, 2023

COSTCO WHOLESALE
PROSPER, TX

1101 Second Ave, Ste 100
Seattle, WA 98101
206 962 6500
MG2.com

MG2

22-5585-01
FEBRUARY 17, 2023

PRELIMINARY
SITE SECTIONS
DD13-02

© MG2, Inc. All rights reserved. No part of this document may be reproduced in any form or by any means without permission in writing from MG2.