
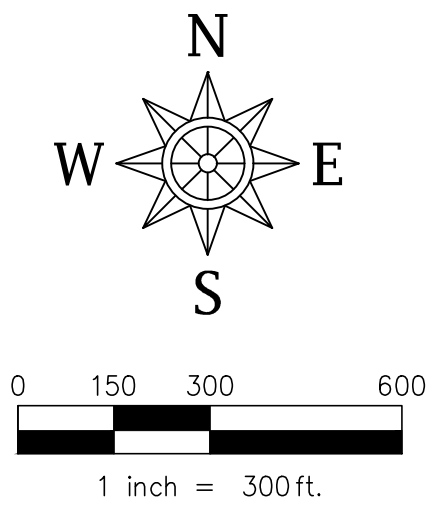


Drawing: C:\2022\205122-096 Windsong Ranch Phase 7G\205122-096 Boundary Comparison Exhibit.dwg Saved By: Small Date Time: 12/17/2023 8:44:29 AM
Plotted By: small Plot Date: 12/17/2023 8:49 AM

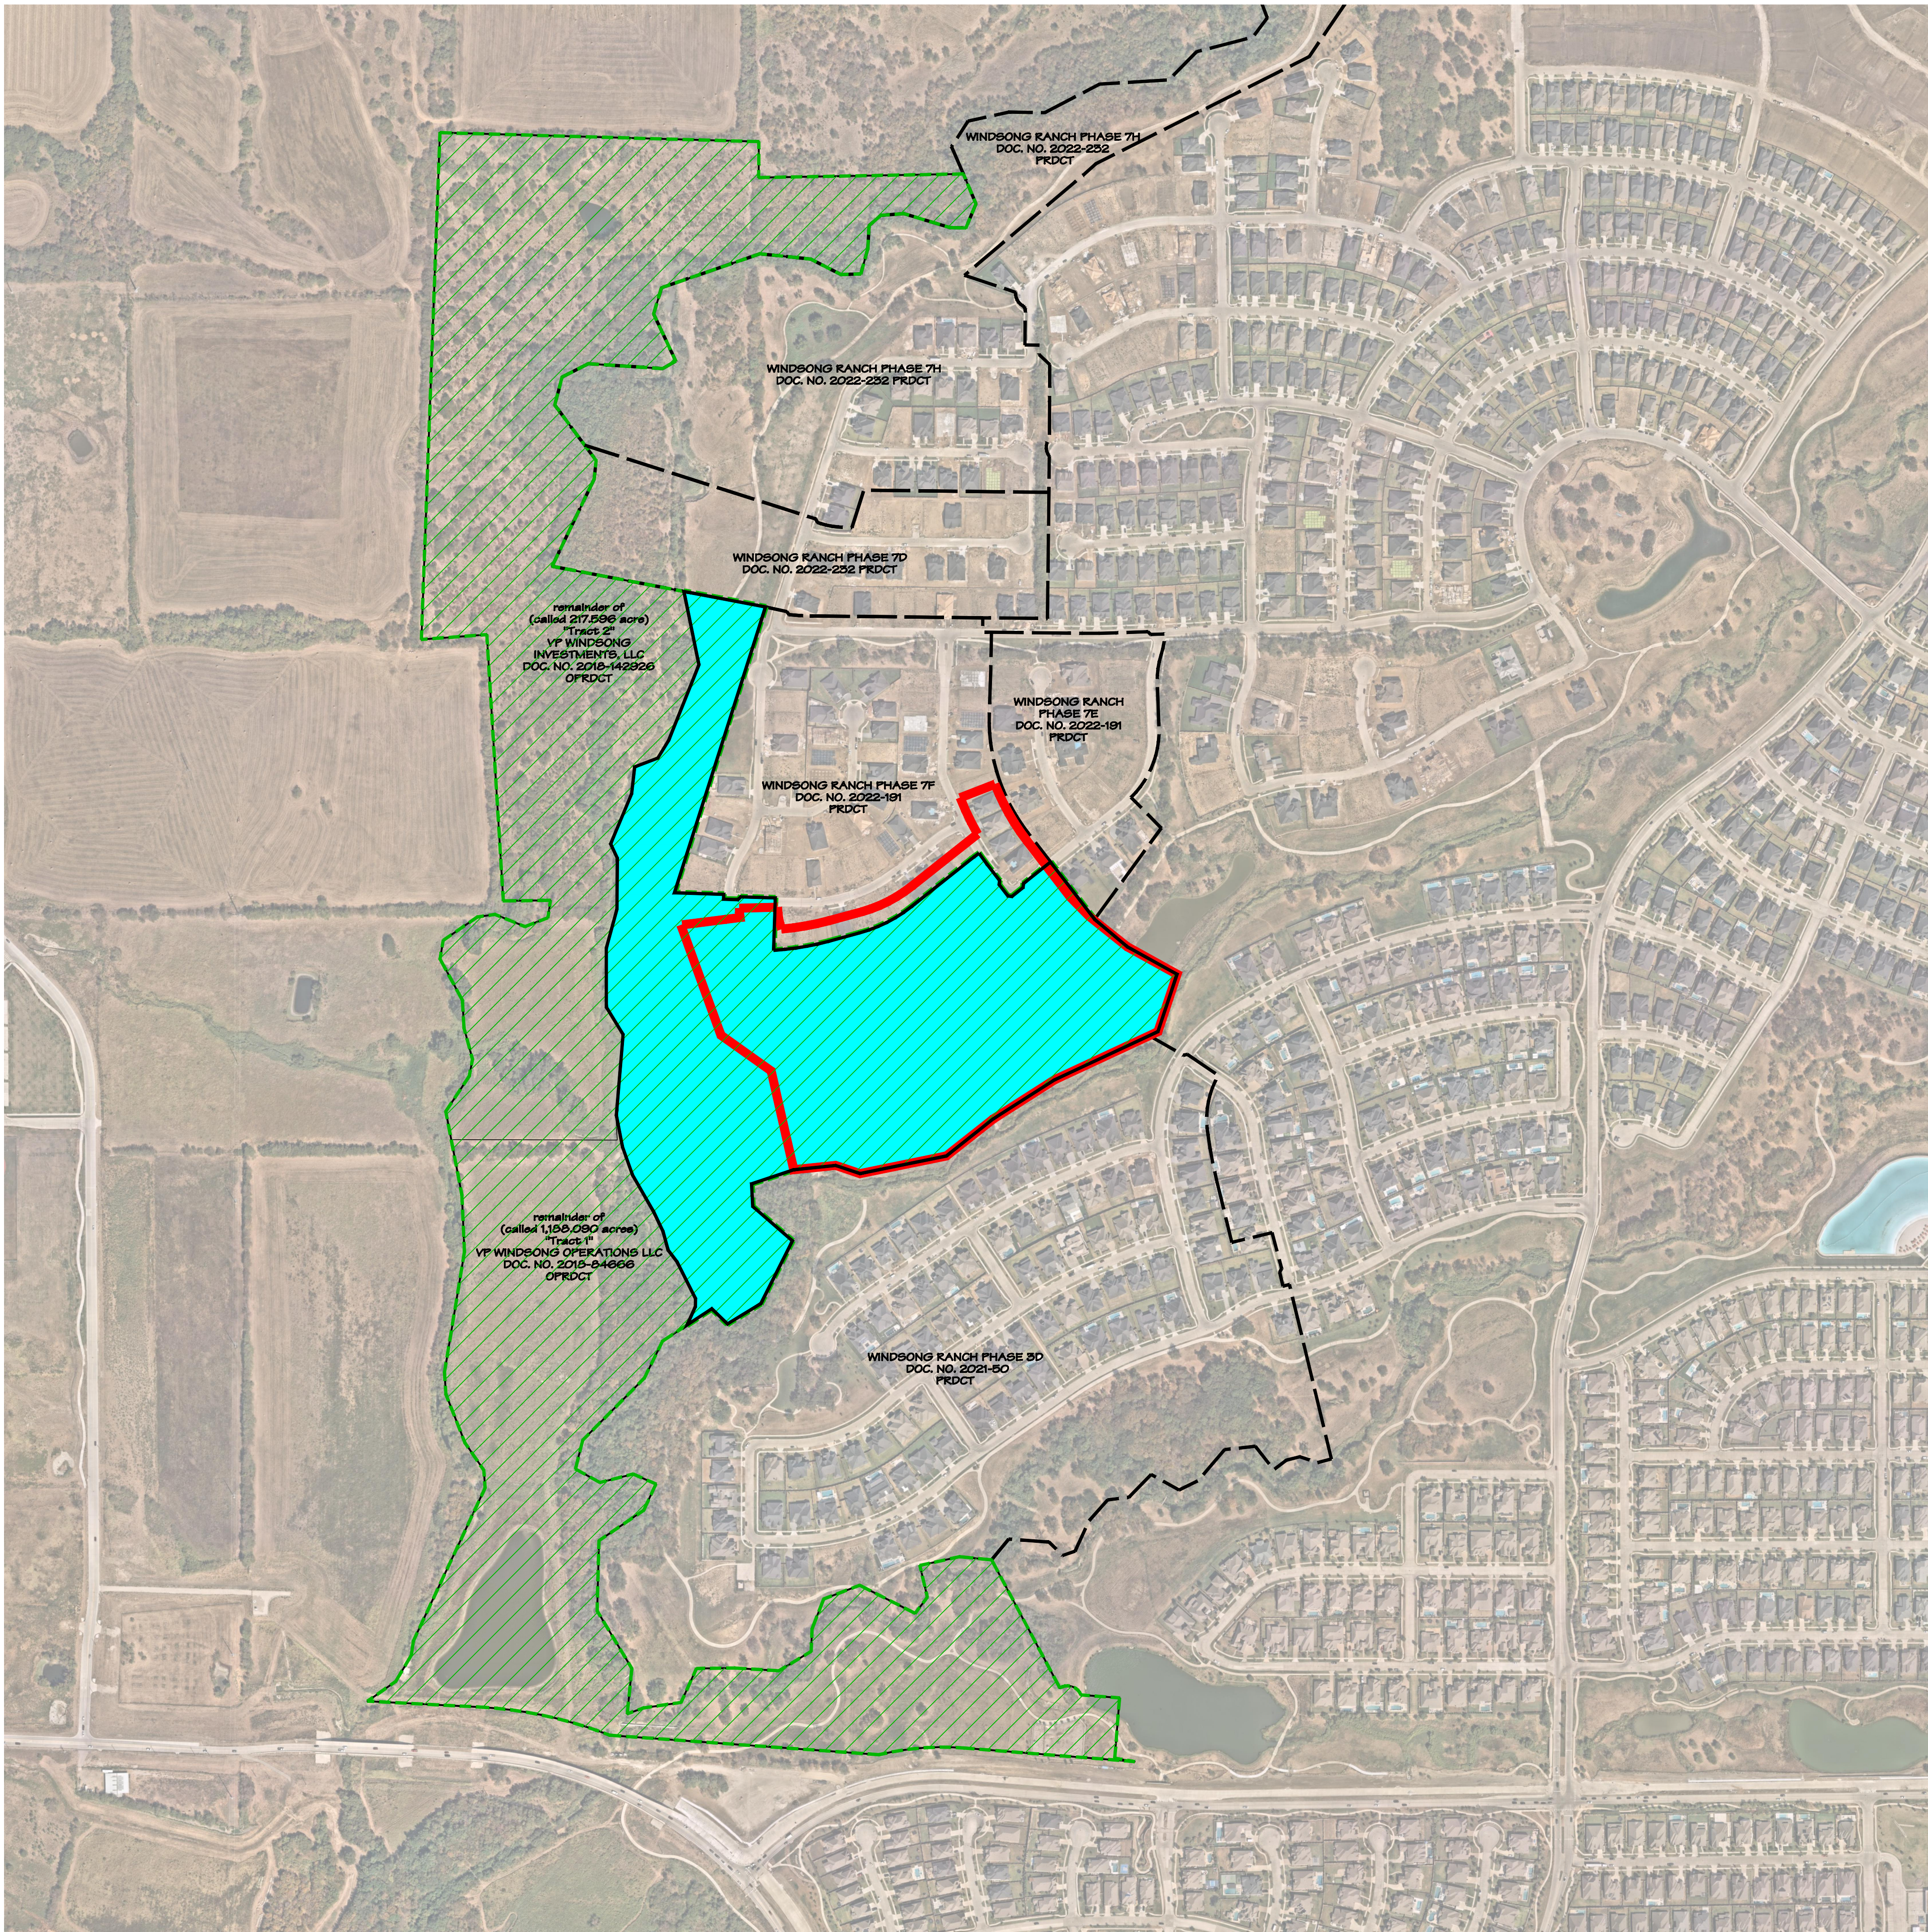

LEGEND

-  = Proposed Windsong Phase 7G Plat Limits
-  = P&Z Approved Final Plat Limits
-  = P&Z Approved Preliminary Plat Boundary

WINDSONG RANCH PHASE 7G
TOWN OF PROSPER
DENTON COUNTY, TEXAS
BOUNDARY COMPARISON EXHIBIT

Revisions	Date

Scale: 1"=300'
Drawn By: SCS
Checked By: CLS

Sheet 1

SEI No. 22-096