


 PROPOSED OPEN SPACE AREA
 PROPOSED BUILDING
 PROPOSED FIRE LANE
 PROPOSED ROW/LOT LINE
 PROPOSED SETBACK

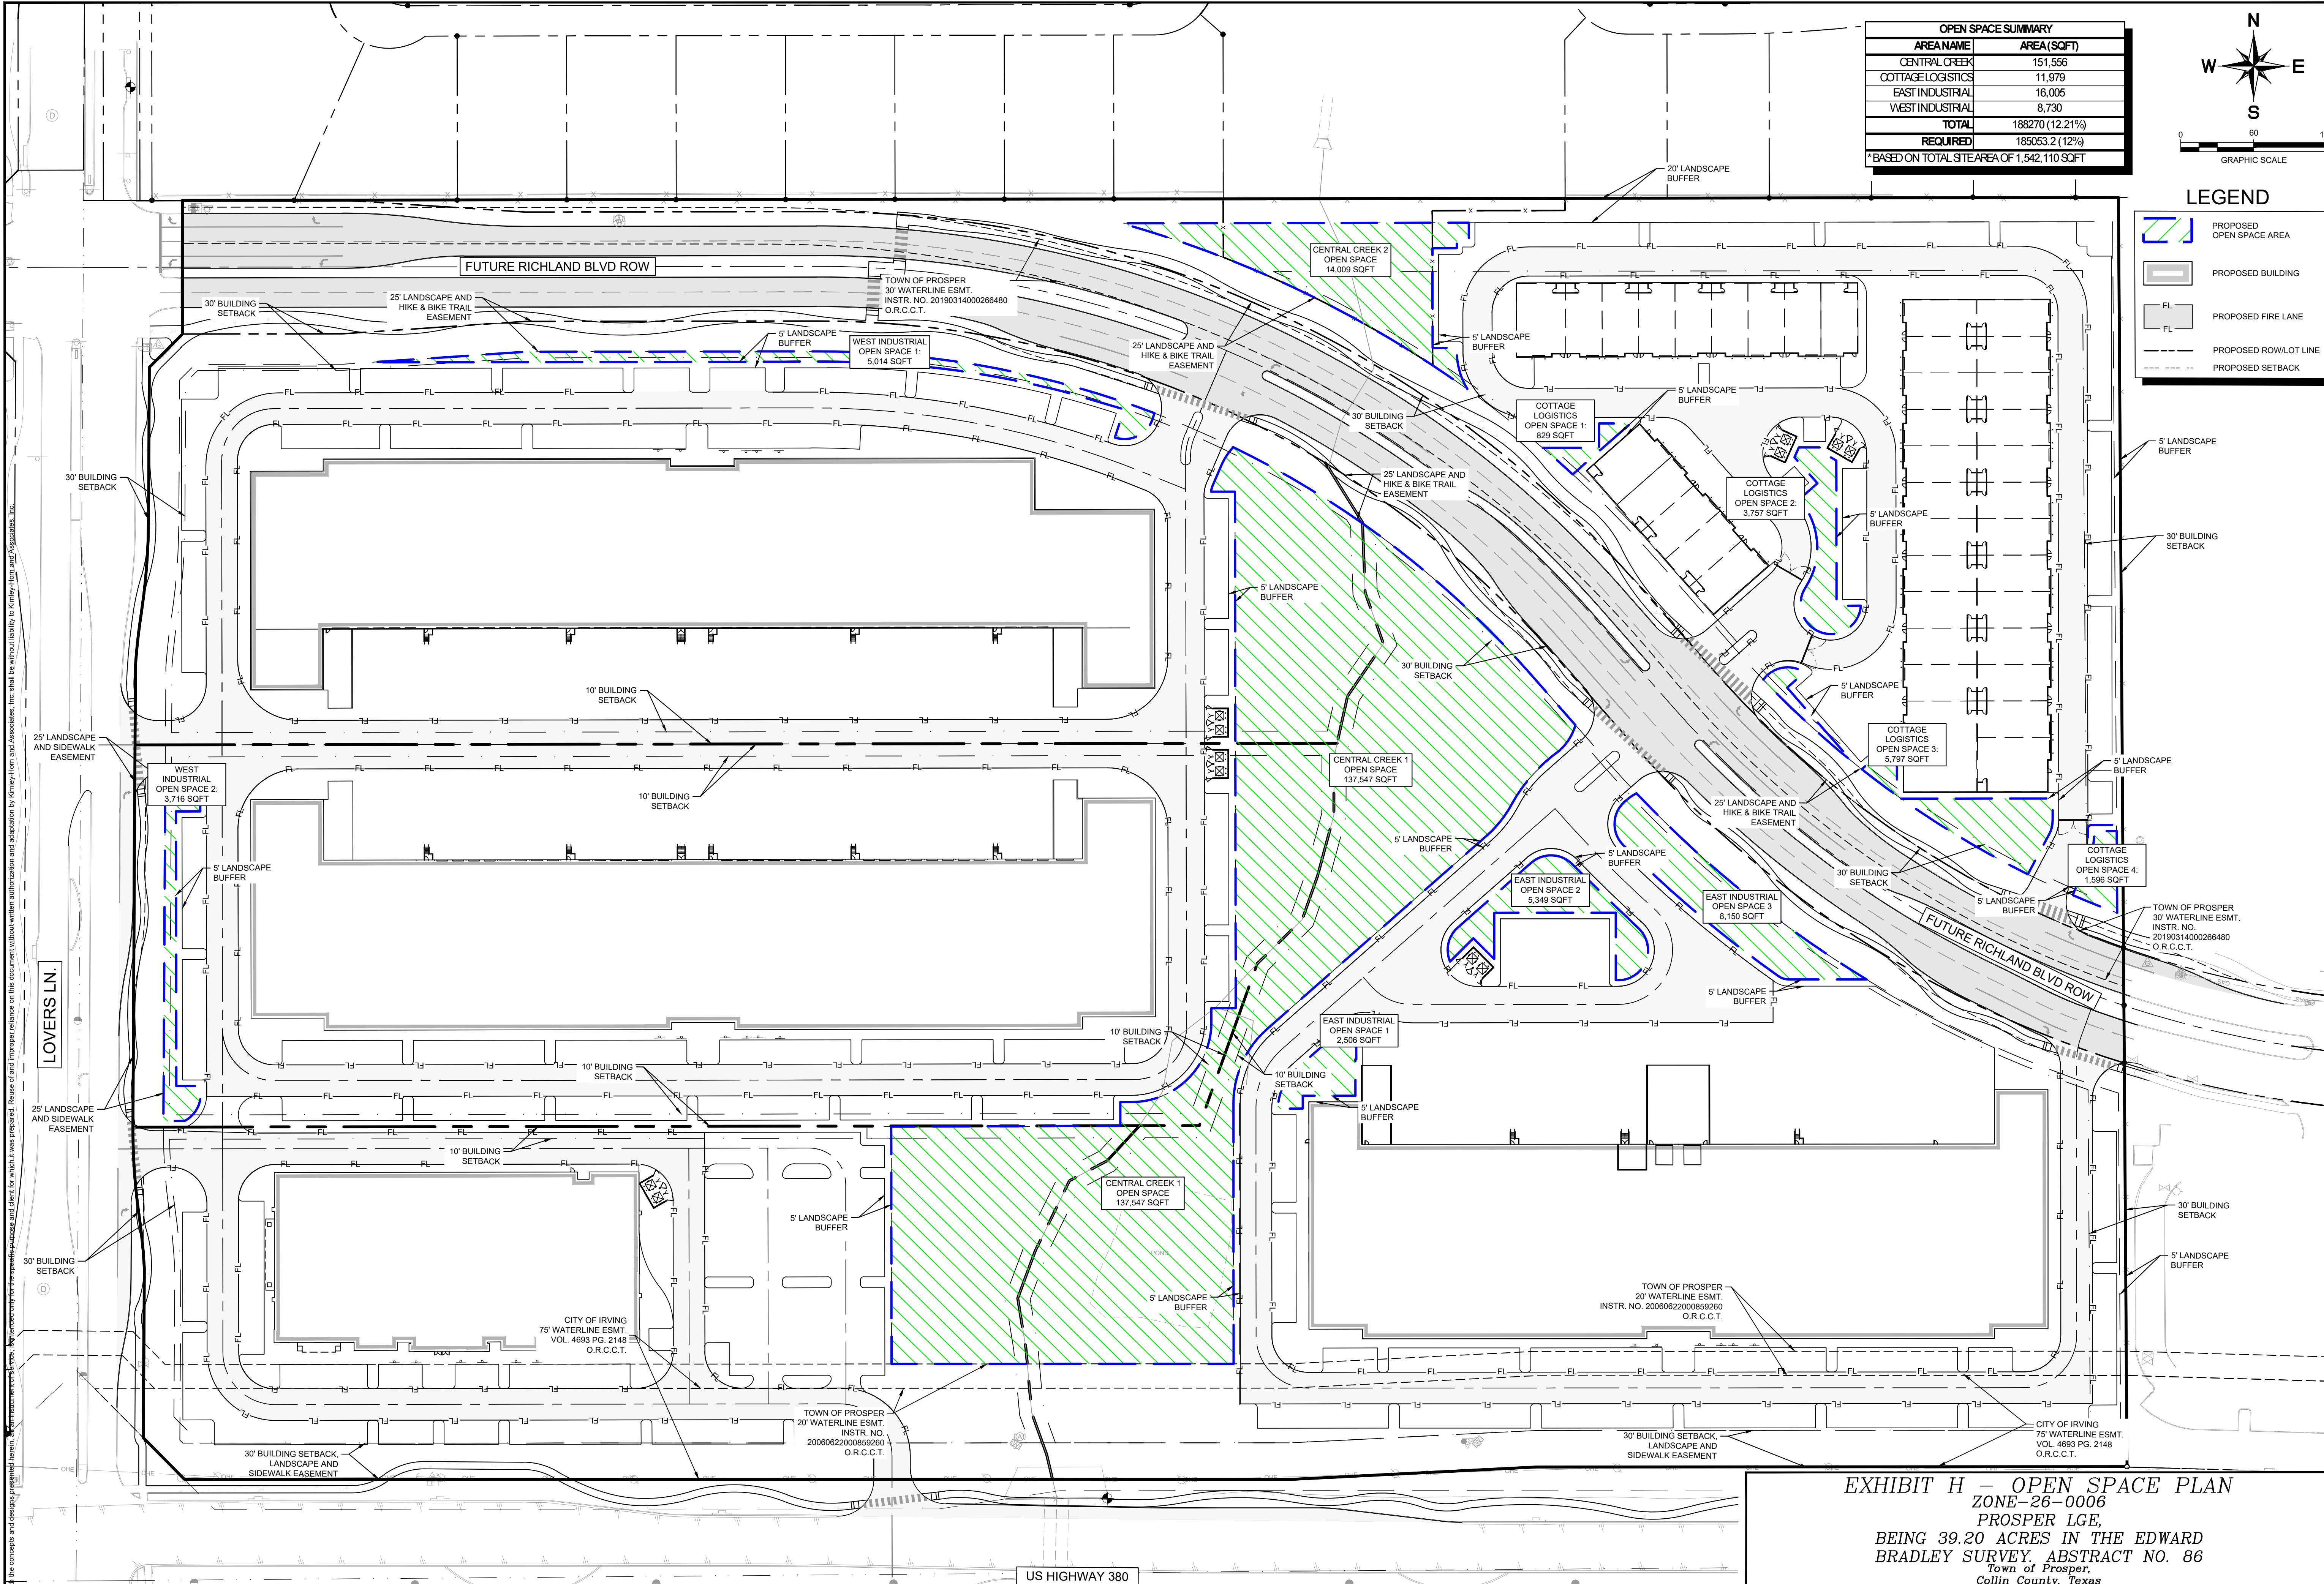

SHEET NUMBER
EX H

SUBMITTED: August 17, 2020			
Owner: Hage Grace Tsai Trust 3208 Caruth Blvd Dallas, TX 75225 Phone: (214) 676-3418 Contact: Andrew Prine	Developer: Creativity Edge 1280 E. Levee St. Dallas, Texas 75207 Phone: (602) 600-6363 Contact: Mr. Taylor Mitcham	ARCHITECT: LGE Studio and Associates, Inc. 1280 E. Levee St. Dallas, Texas 75207 Phone: (469) 498-0998 Contact: Mark Cone	Engineer: Kinley-Horn and Associates, Inc. 200 N Travis St, Suite 500 Sherman, Texas 75090 Phone: (469) 353-6061 Contact: Michael Carlisle, P.E.