
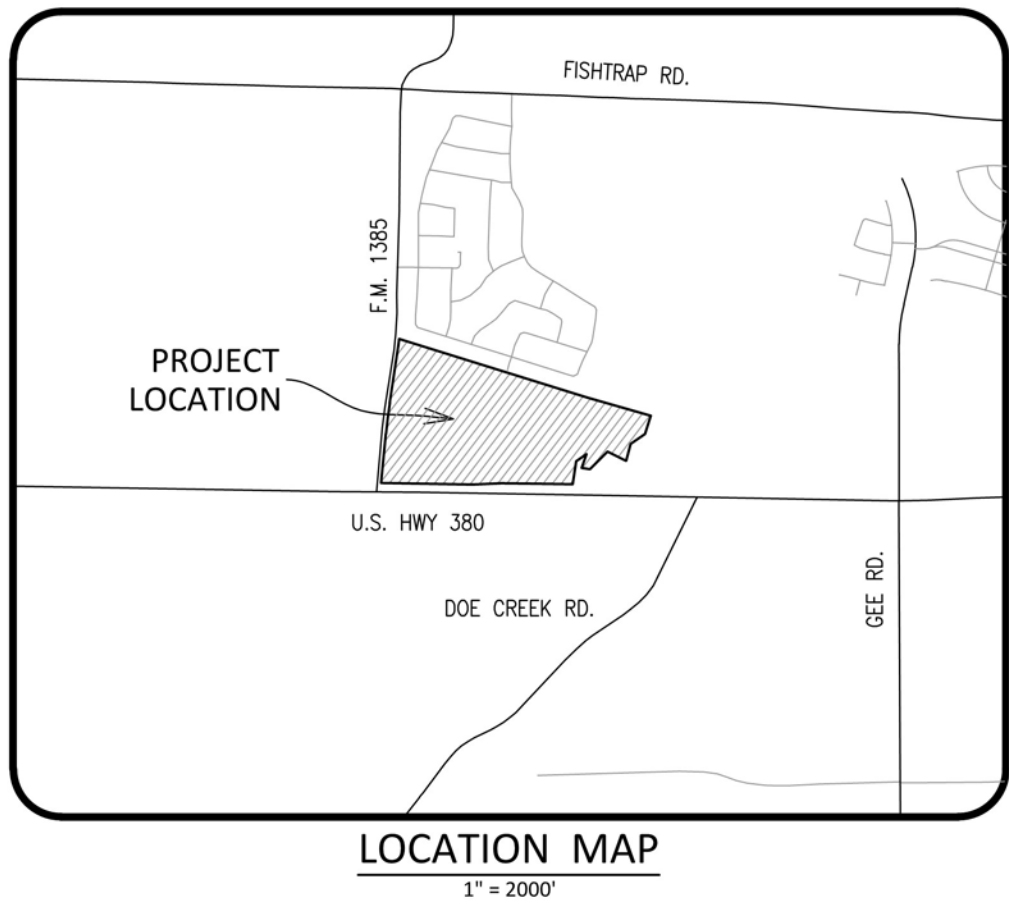
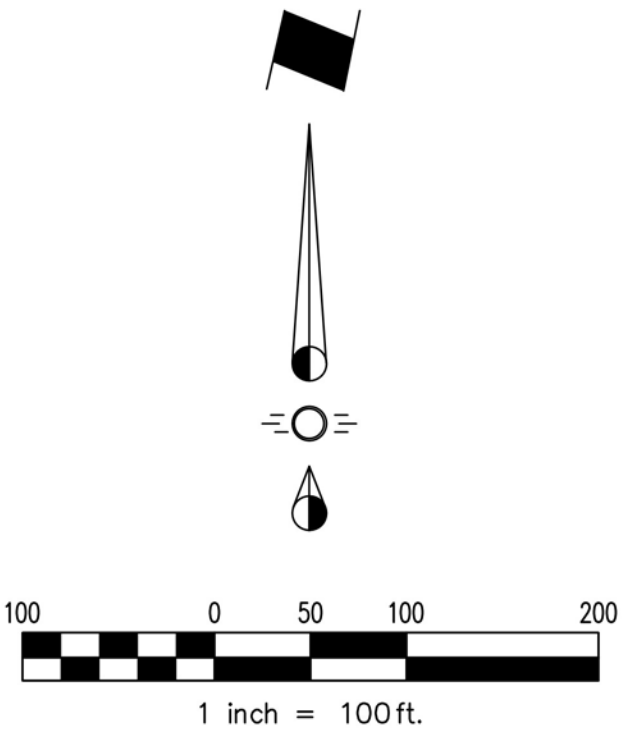


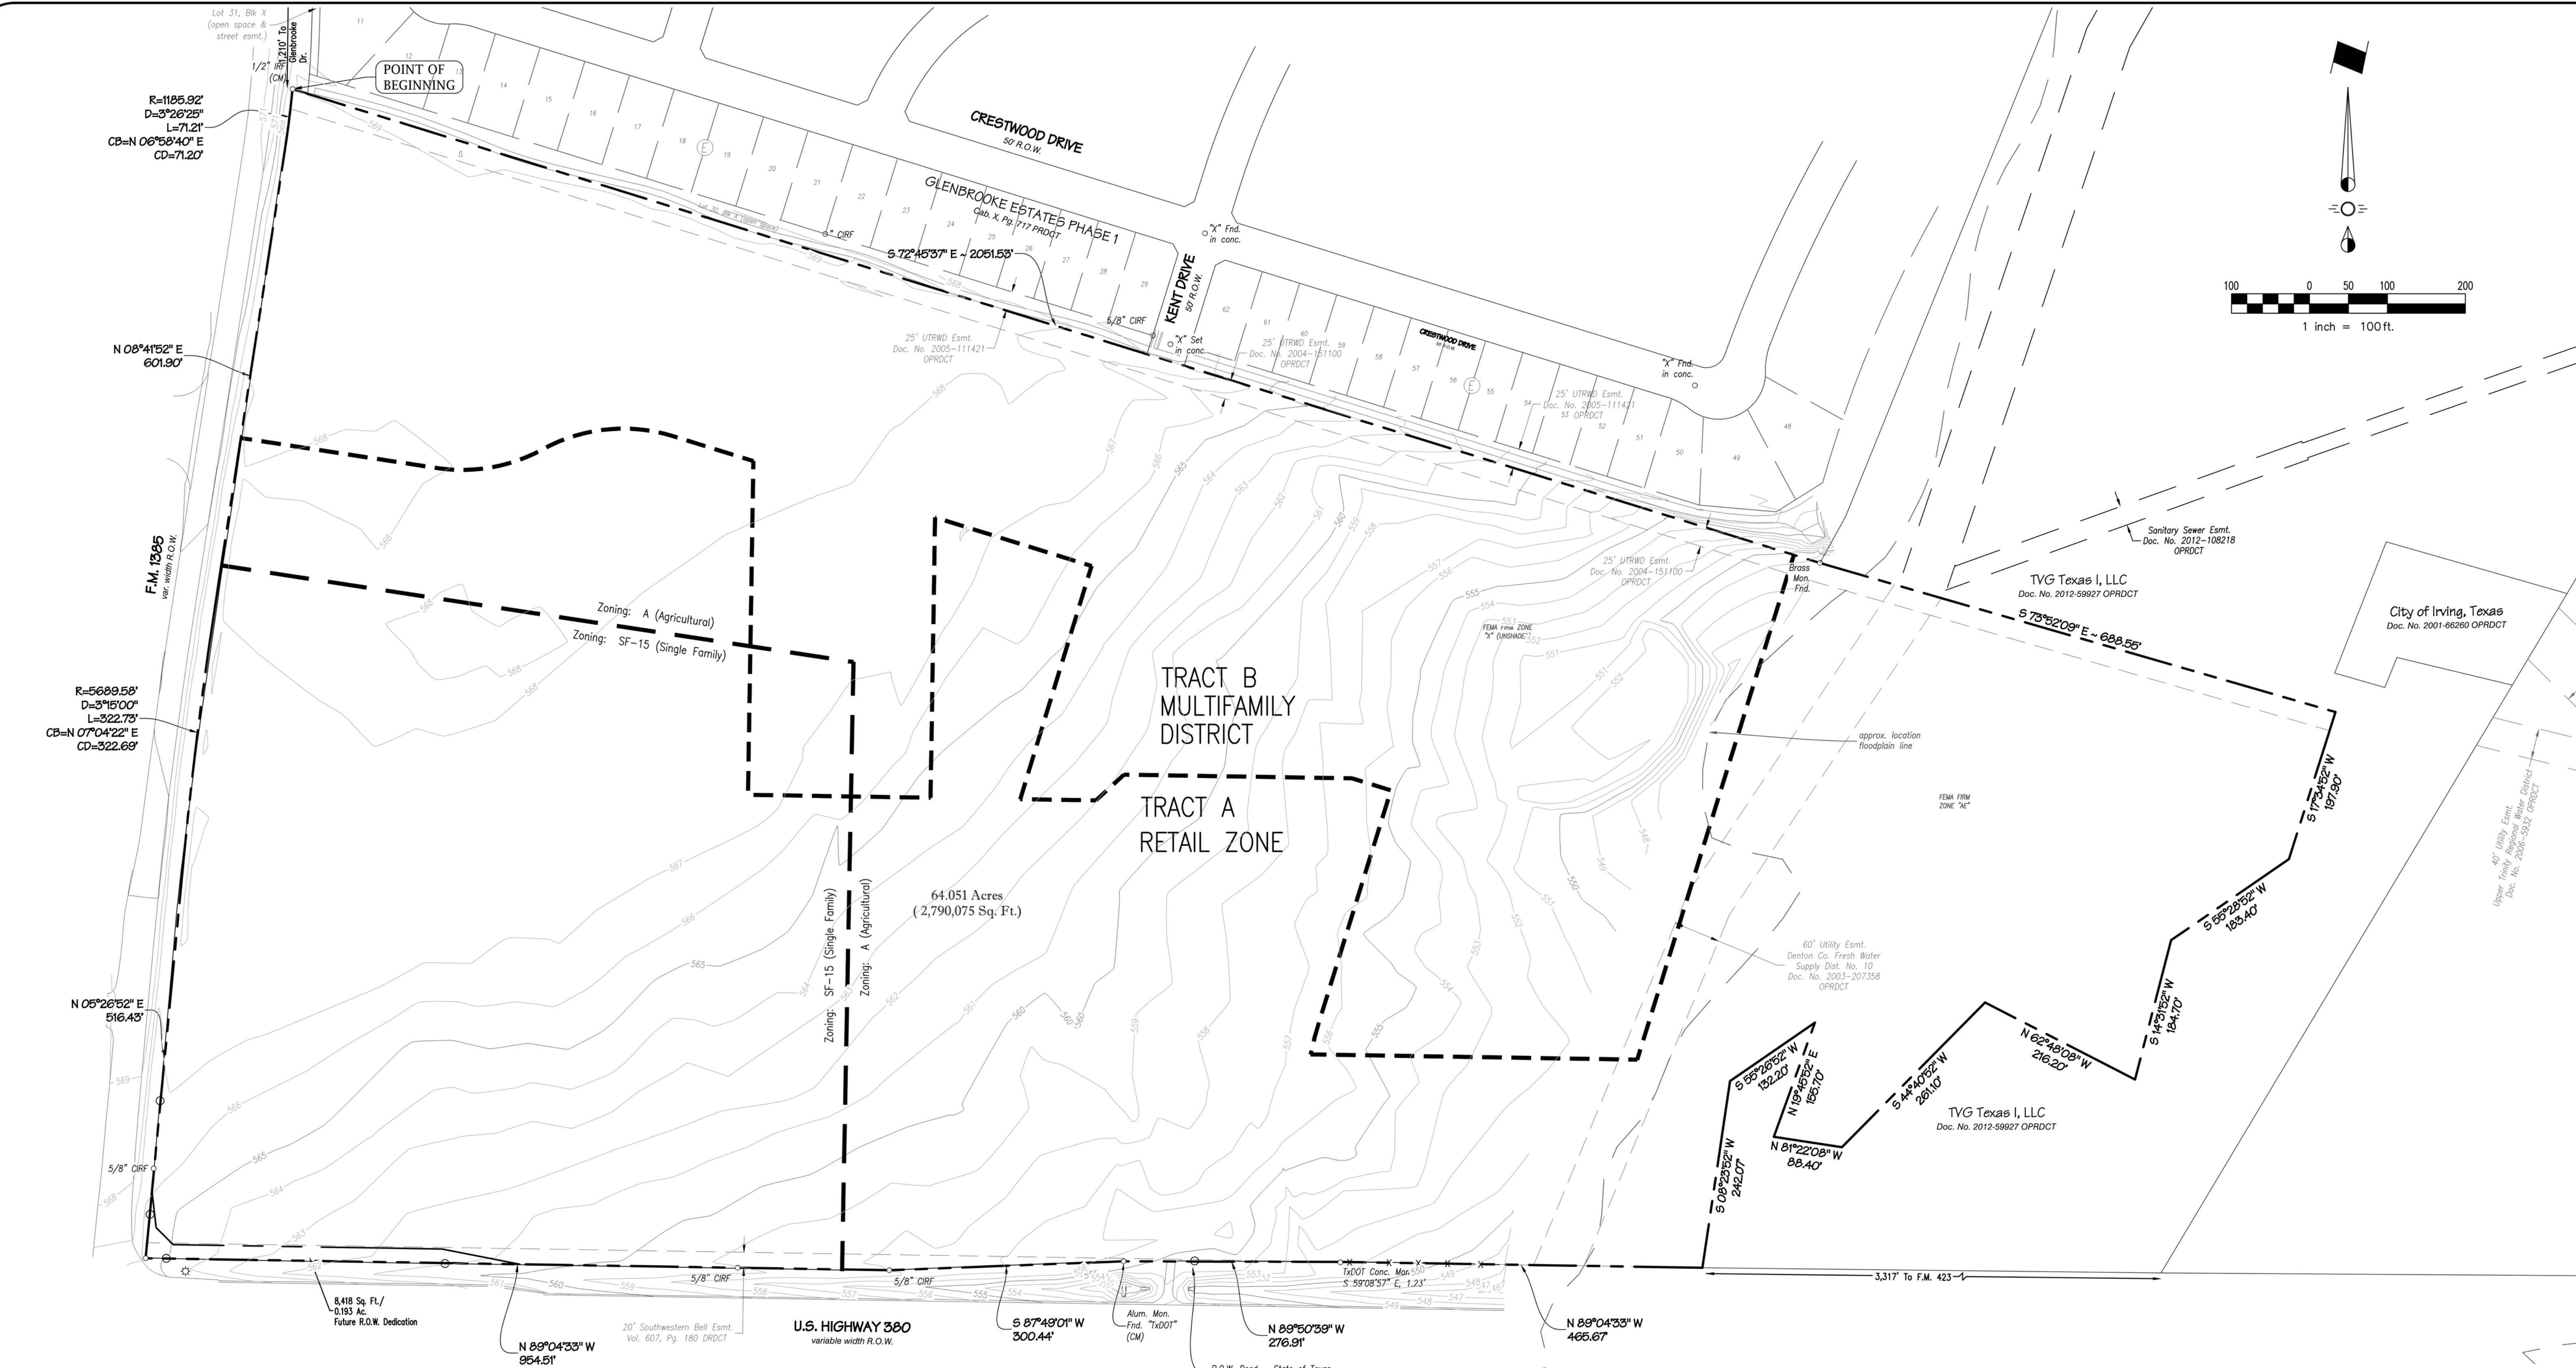

METES AND BOUNDS DESCRIPTION

BEING a tract of land situated in the J. Gonzalez Survey, Abstract No. 447, the B. Hodges Survey, Abstract No. 593, the P. Barnes Survey, Abstract No. 79, the R. Taylor Survey, Abstract No. 1671, the J. Haynes Survey, Abstract No. 573, and the Angus Jamison Survey, town of Prosper, Denton County, Texas, the subject tract being a portion of a tract conveyed to M. Taylor Hansel according to the deed recorded in Document No. 94-91793 of the Official Public Records, Denton County, Texas (OPRDCT), with the subject tract being more particularly described as follows:

BEGINNING at a 1/2" iron rod found on the east line of Farm to Market Road 1385 (F.M. 1385), a variable width right-of-way, for the southwest corner of Glenbrook Estates Phase 1, an addition recorded in Cabinet X, Page 717, Plat Records, Denton County, Texas;

THENCE S 72°45'37" E, 2051.53 feet along the south line of Glenbrook Estates Phase 1 to a U.S. Army Corps of Engineers brass monument found for the southeast corner thereof and a westerly corner of a tract conveyed to TVG Texas I, LLC, recorded in Document No. 2012-59927 OPRDCT;

THENCE along the common line thereof, the following:

S 73°52'09" E, 688.55 feet;

S 17°34'52" W, 197.90 feet;

S 55°28'52" W, 183.40 feet;

S 14°31'52" W, 184.70 feet;

N 62°48'08" W, 216.20 feet;

S 44°40'52" W, 261.10 feet;

N 81°22'08" W, 88.40 feet;

N 19°45'52" E, 155.70 feet;

S 55°26'52" W, 132.20 feet;

And S 08°23'52" W, 242.07 feet to the north line of U.S. Highway 380, a variable width right-of-way;

THENCE along the north line of U.S. Highway 380, the following:

N 89°04'33" W, 465.67 feet to a point from which a concrete right-of-way monument bears S 59°08'57" E, 1.23 feet;

N 89°50'39" W, 276.91 feet to an aluminum TxDOT monument found;

S 87°49'01" W, 300.44 feet to a 5/8" iron rod with plastic cap found;

And N 89°04'33" W, 954.51 feet to a 1/2" iron rod with plastic cap stamped "SPIARSENG" set for the intersection of the north line of U.S. Highway 380 with the east line of F.M. 1385;

THENCE along the east line of F.M. 1385, the following:

N 05°26'52" E, 516.43 feet;

A tangent curve to the right having a central angle of 03°15'00", a radius of 5689.58 feet, a chord of N 07°04'22" E - 322.69 feet, an arc length of 322.73 feet;

N 08°41'52" E, 601.90 feet;

And a tangent curve to the left having a central angle of 03°26'25", a radius of 1185.92 feet, a chord of N 06°58'40" E - 71.20 feet, an arc length of 71.21 feet to the POINT OF BEGINNING with the subject tract containing 2,790,075 square feet or 64.051 acres of land.

TOWN OF PROSPER CASE NO. Z22-0001
Exhibit A

WestSide
BEING 64.501 ACRES OF LAND (GROSS)
63.858 ACRES OF LAND (NET)
IN THE B. HODGES SURVEY, ABSTRACT NO. 593 &
IN THE J. GONZALEZ SURVEY, ABSTRACT NO. 447 &
IN THE P. BARNES SURVEY, ABSTRACT NO. 79 &
IN THE R. TAYLOR SURVEY, ABSTRACT NO. 1671 &
IN THE J. HAYNES SURVEY, ABSTRACT NO. 573 &
IN THE ANGUS JAMISON SURVEY
TOWN OF PROSPER, DENTON COUNTY, TEXAS

OWNER Taylor Hansel P.O. Box 770 Frisco, Texas 75034	APPLICANT MCF Investments 15700 S.H. 121 Frisco, Texas 75035 Telephone (214) 619-4930 Contact: Mike Fannin	ENGINEER / SURVEYOR Spiars Engineering, Inc. 765 Custer Road, Suite 100 Plano, TX 75075 Telephone: (972) 422-0077 TBPE No. F-2121 / TBPLS No. F-10043100 Contact: Kevin Wier
--	--	---