
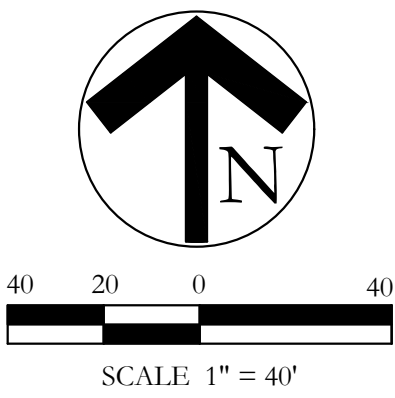
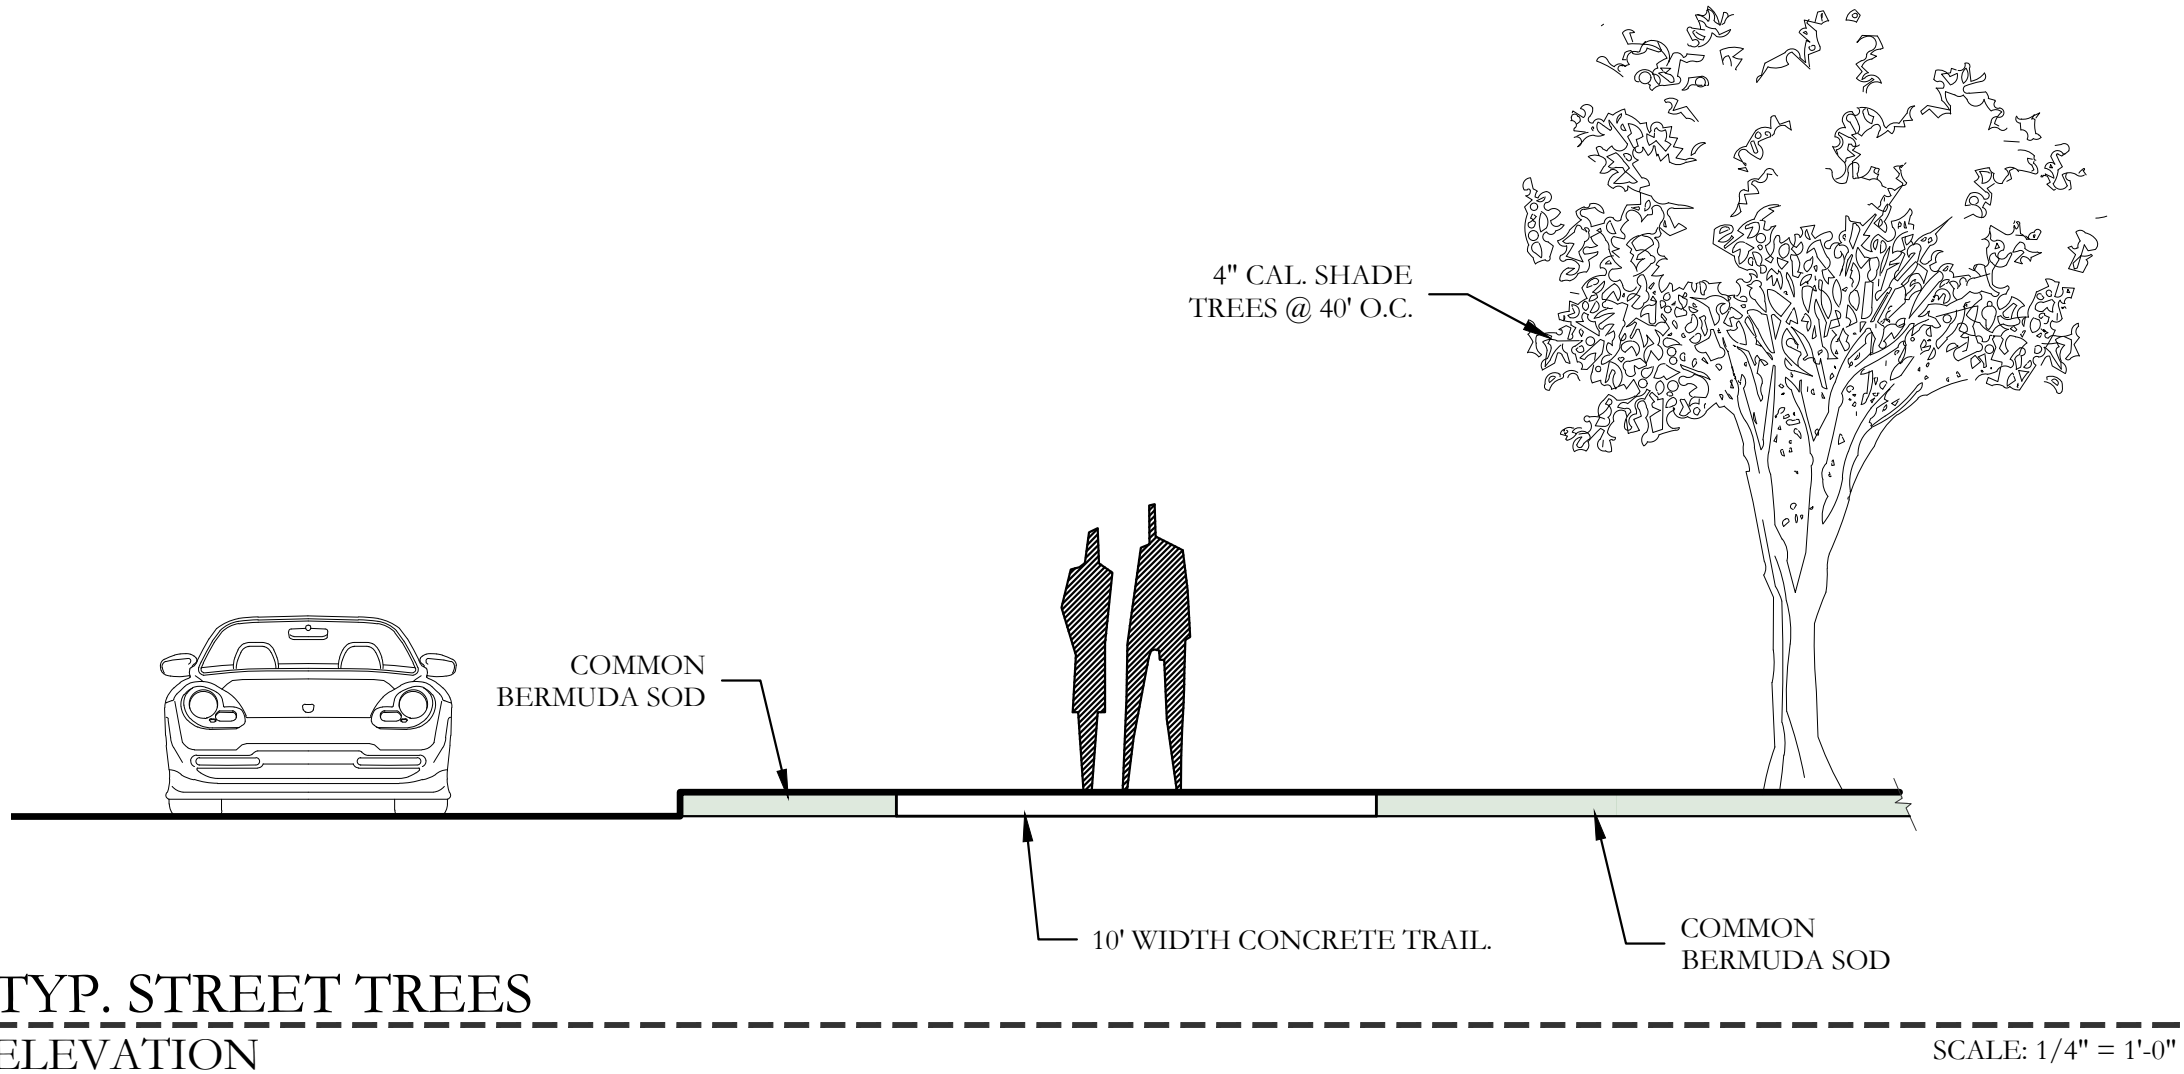
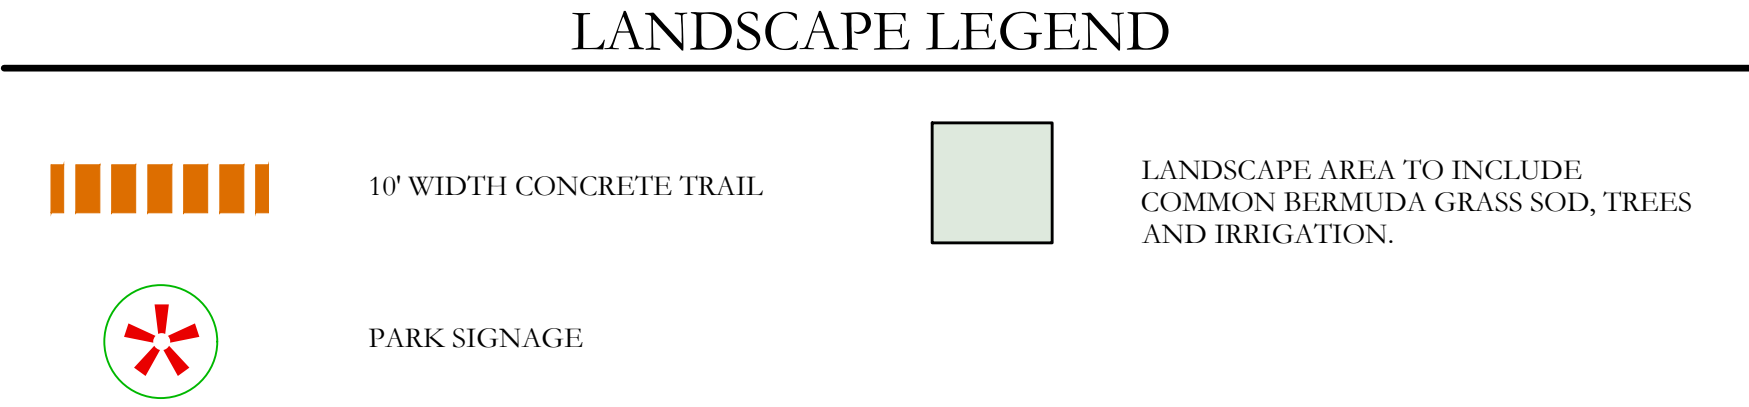


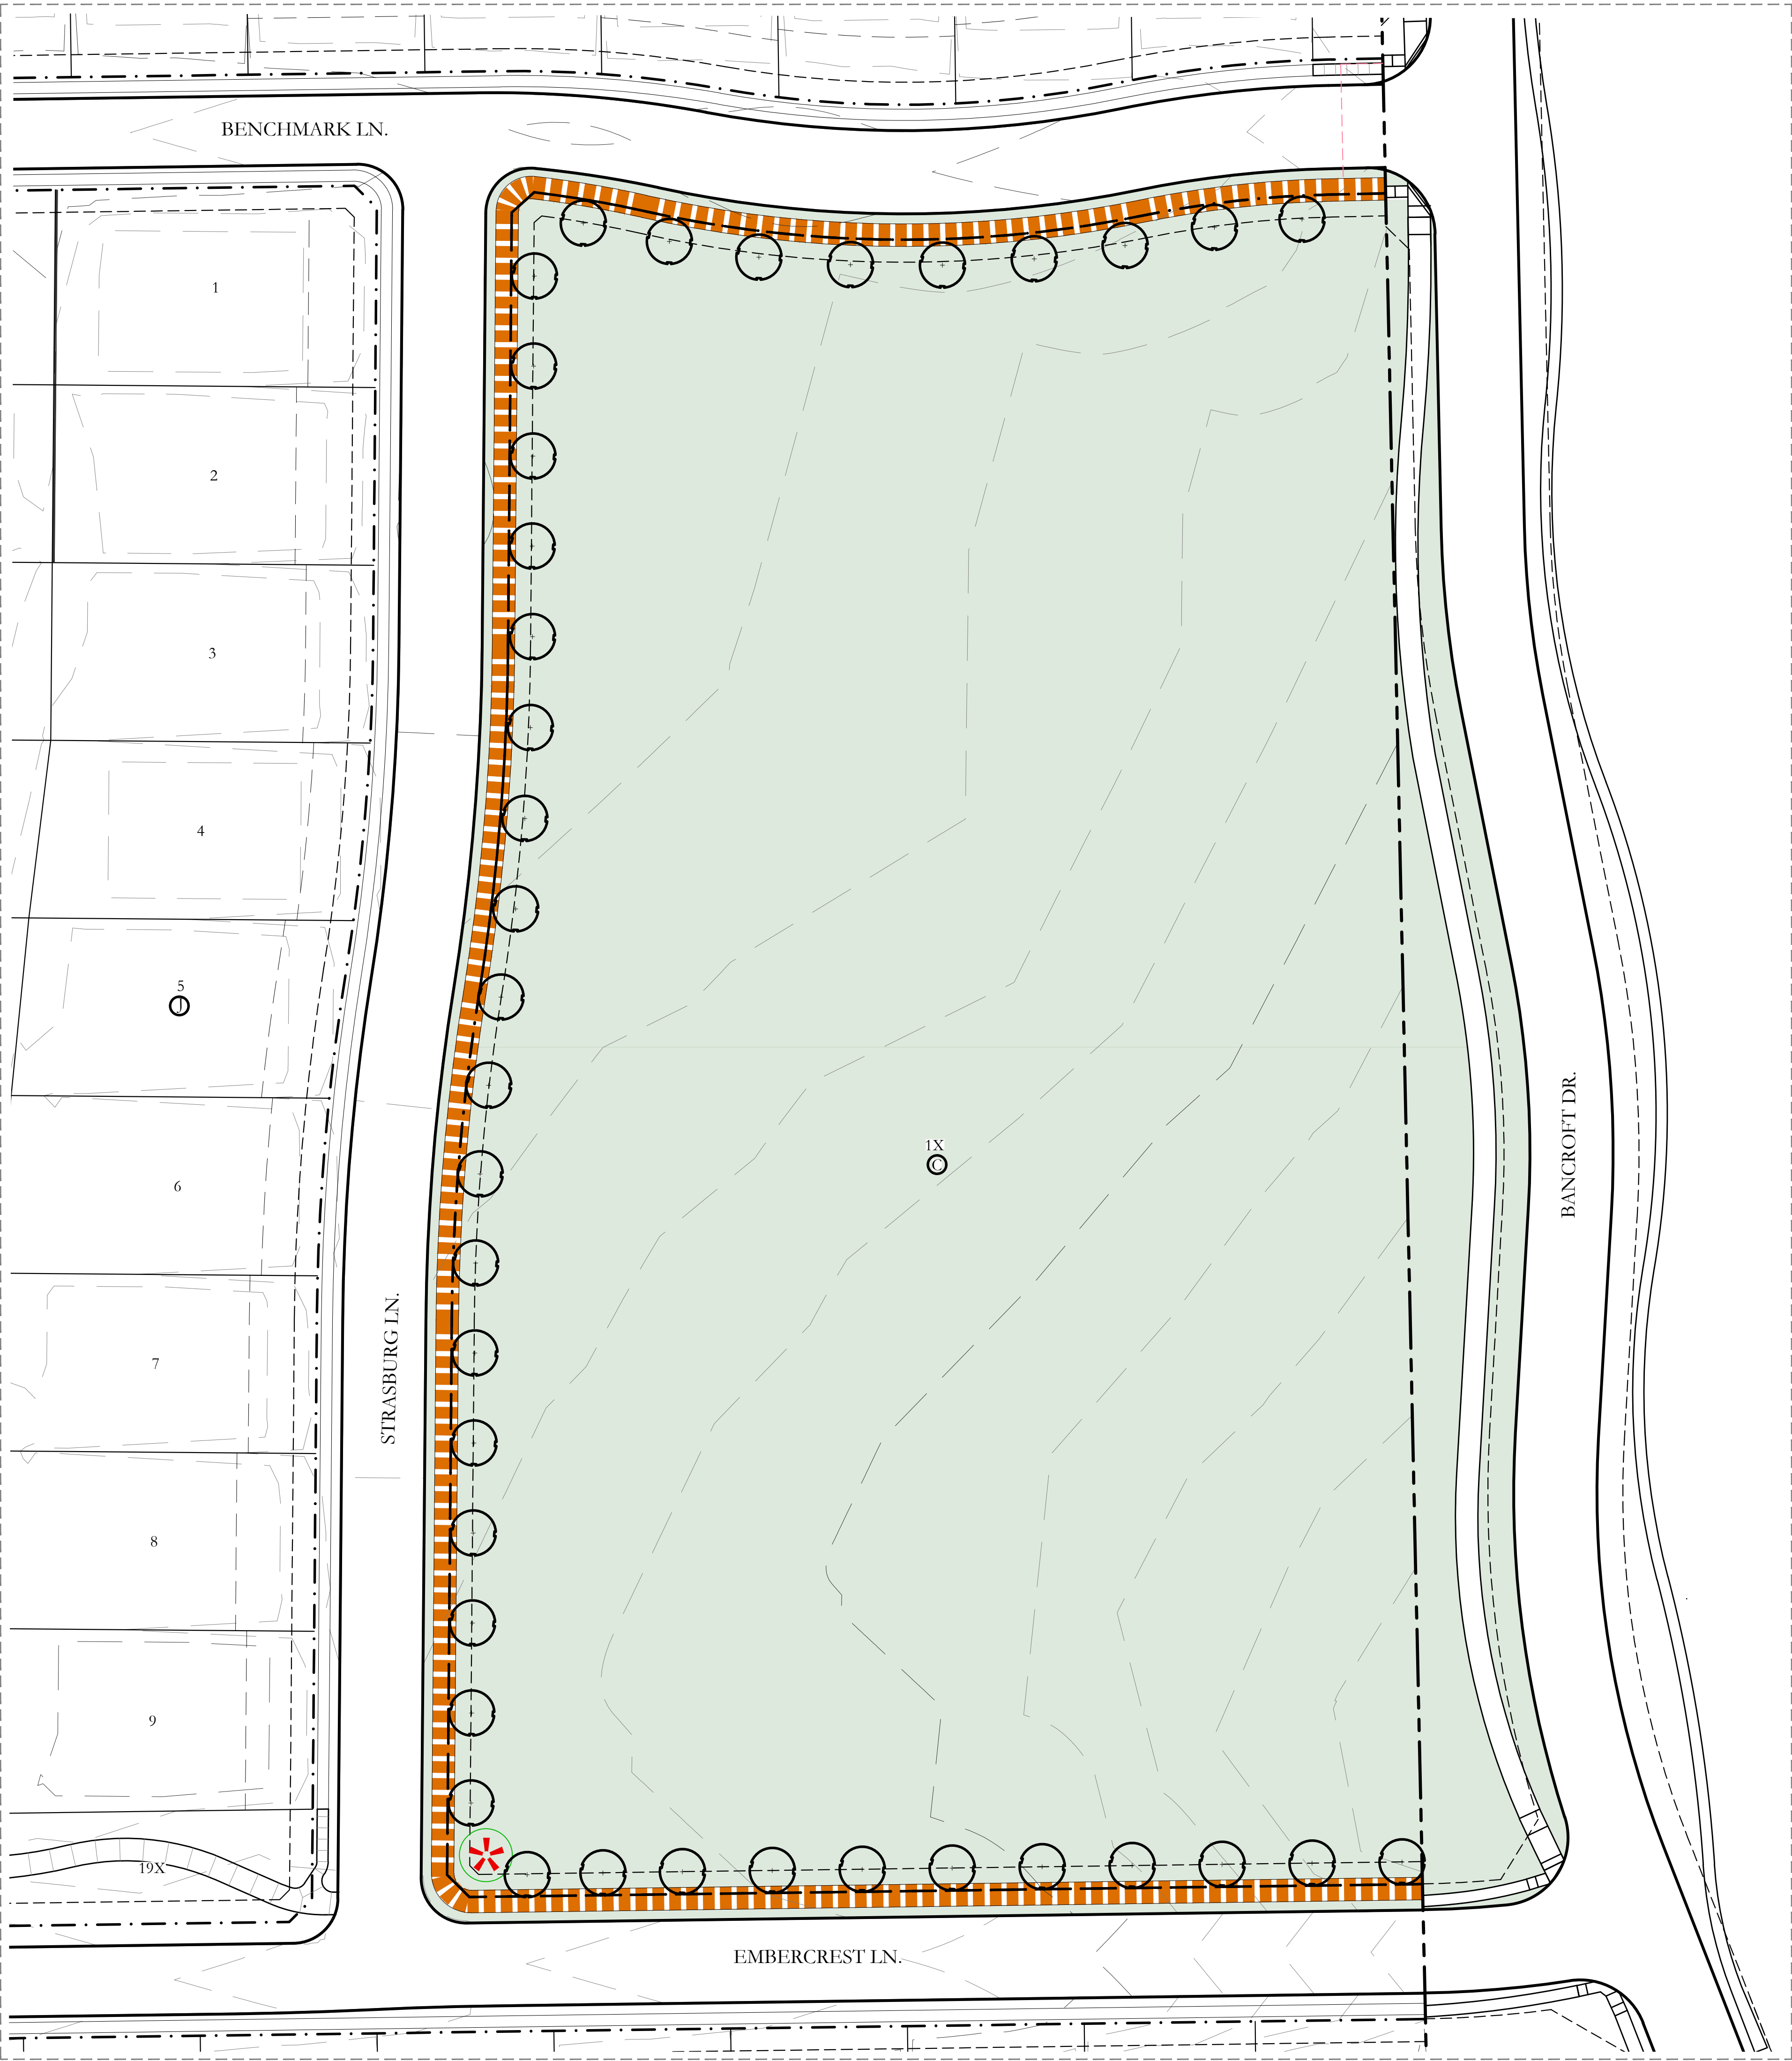

CREEKSIDE - NEIGHBORHOOD PARK

PRELIM COST ESTIMATE EXHIBIT