


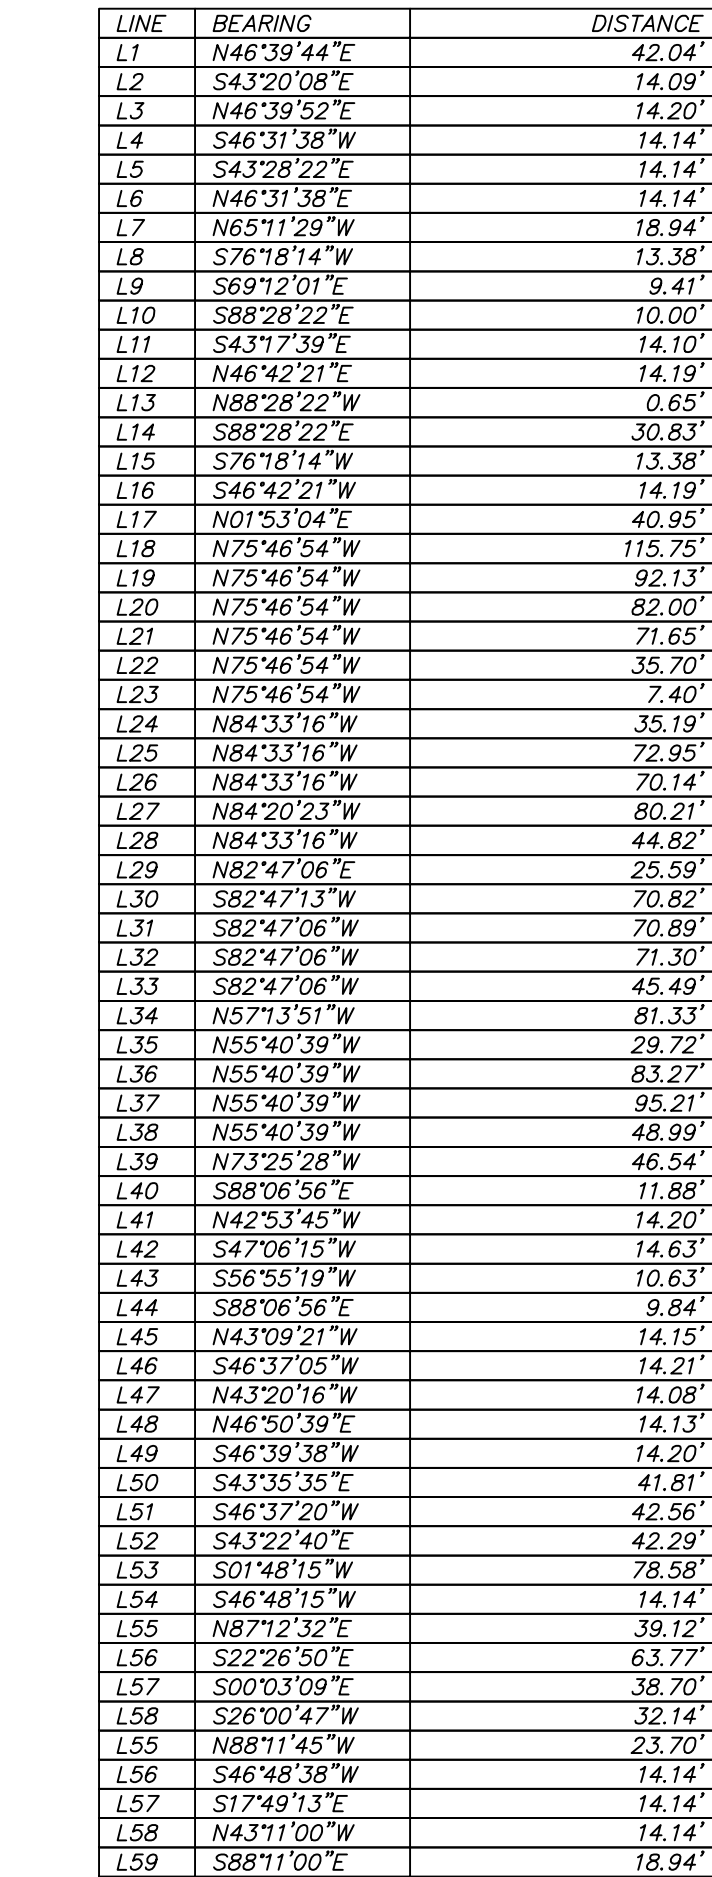

A SUBDIVISION IN THE CITY OF REPUBLIC, GREENE COUNTY, MISSOURI.

NORTHWEST CORNER OF THE
SOUTHWEST 1/4 OF THE
SOUTHWEST 1/4 OF SECTION 14,
TOWNSHIP 28 NORTH, RANGE 23 WEST.

OWNER: HARRINGTON TRUST

CURVE NUMBER	RADIUS	ARC DISTANCE	CENTRAL ANGLE	CHORD BEARING	CHORD DISTANCE
C1	15.00'	13.62'	52°01'12"	N24°07'32"W	13.16'
C2	50.00'	5.37'	6°08'57"	S47°03'40"E	5.36'
C3	50.00'	67.55'	77°24'11"	S05°17'06"E	62.53'
C4	50.00'	67.80'	71°14'22"	S68°17'17"E	59.59'
C5	50.00'	33.50'	38°23'30"	N55°18'54"W	32.88'
C6	15.00'	13.62'	52°01'12"	N62°27'45"W	13.16'
C7	200.00'	32.52'	9°19'00"	S83°48'51"E	32.49'
C8	200.00'	70.00'	20°03'13"	N69°07'45"W	69.64'
C9	200.00'	70.00'	20°03'13"	N44°34'32"W	69.64'
C10	200.00'	66.50'	19°54'37"	N75°17'17"	69.15'
C11	200.00'	72.14'	20°39'57"	N08°48'20"W	71.75'
C12	15.00'	13.62'	52°01'12"	N24°28'58"W	13.16'
C13	50.00'	44.47'	50°57'14"	N25°00'57"W	43.01'
C14	50.00'	20.14'	23°04'26"	N11°59'53"E	20.00'
C15	50.00'	46.44'	46°44'58"	S04°03'37"E	38.67'
C16	50.00'	63.93'	73°15'47"	S73°05'03"E	59.67'
C17	15.00'	13.62'	52°01'12"	N62°27'45"W	13.16'
C18	175.00'	39.50'	12°55'59"	S82°00'22"E	39.42'
C19	175.00'	31.61'	10°20'53"	N70°21'56"W	31.56'
C20	125.00'	22.47'	32°45'17"	S04°03'37"E	20.51'
C21	125.00'	12.49'	54°26"	N79°09'57"E	12.48'
C22	525.00'	46.04'	5°01'28"	N78°48'59"E	46.03'
C23	525.00'	70.49'	7°41'33"	N85°10'29"E	70.43'
C24	525.00'	80.12'	8°44'38"	S86°36'26"E	80.04'
C25	525.00'	87.49'	9°51'37"	S87°11'17"E	87.41'
C26	525.00'	37.95'	4°08'28"	N71°16'15"W	37.94'
C27	150.00'	35.80'	13°40'25"	S76°02'13"E	35.71'
C28	150.00'	14.66'	5°35'56"	S85°40'24"E	14.65'
C29	200.00'	60.94'	17°27'27"	N79°44'38"W	60.70'
C30	175.00'	14.54'	1°48'41"	S74°54'25"E	14.53'
C31	475.00'	57.31'	6°54'45"	N72°39'23"W	57.27'
C32	475.00'	70.77'	8°32'11"	N80°22'51"W	70.70'
C33	475.00'	70.07'	8°27'05"	N88°52'29"W	70.00'
C34	475.00'	70.92'	8°33'16"	S82°37'20"W	70.85'
C35	175.00'	22.02'	2°02'28"	S87°11'17"E	16.82'
C36	175.00'	41.23'	13°29'58"	S83°03'13"W	41.14'
C37	175.00'	71.58'	23°26'04"	N78°28'46"W	71.08'
C38	175.00'	4.80'	1°34'14"	S65°58'37"E	4.80'
C39	125.00'	50.79'	23°16'52"	N76°49'56"W	50.44'
C40	150.00'	20.57'	20°55'10"	S03°57'17"E	20.51'
C41	150.00'	132.43'	50°35'10"	S45°25'54"E	128.17'
C42	150.00'	49.08'	18°44'52"	S79°05'55"E	48.86'
C43	175.00'	211.77'	69°20'03"	N53°48'20"W	199.08'
C44	175.00'	63.12'	20°39'57"	S08°48'20"E	62.78'
C45	175.00'	63.96'	23°16'52"	S76°49'56"W	63.33'
C46	150.00'	100.80'	38°10'16"	S81°36'16"E	98.92'
C47	500.00'	301.03'	34°29'45"	S86°26'53"E	296.51'
C48	175.00'	58.86'	1°16'21"	S78°50'11"E	58.59'
C49	175.00'	105.44'	34°41'21"	S74°11'00"W	103.86'
C50	175.00'	175.79'	34°57'44"	S74°11'00"W	105.14'
C51	175.00'	79.29'	25°57'30"	N70°08'11"W	78.61'
C52	150.00'	84.59'	32°18'41"	S75°17'20"W	83.47'
C53	150.00'	5.79'	2°12'39"	N58°01'39"E	5.79'
C54	200.00'	63.07'	18°04'04"	S65°57'22"E	62.81'
C55	200.00'	58.97'	18°34'04"	S68°58'14"W	58.76'
C56	200.00'	156.81'	13°56'19"	S87°11'17"E	5.78'
C57	200.00'	68.77'	19°42'04"	N76°36'38"W	68.43'
C58	200.00'	68.77'	19°42'04"	N76°36'38"W	68.43'
C59	15.00'	3.04'	11°37'28"	S23°34'20"E	3.04'
C60	15.00'	9.96'	36°30'01"	S82°39'08"W	9.96'
C61	50.00'	48.71'	48°17'46"	S71°15'58"W	48.01'
C62	50.00'	56.28'	64°29'43"	N34°24'18"W	53.36'
C63	50.00'	60.02'	73°21'34"	N34°31'21"E	59.73'
C64	50.00'	52.62'	60°17'40"	S78°39'02"E	50.22'
C65	50.00'	32.55'	37°17'56"	S29°51'14"E	31.98'
C66	150.00'	44.43'	27°44'12"	S74°46'16"W	14.49'
C67	150.00'	5.75'	16°58'11"	S77°26'01"E	4.26'
C68	15.00'	3.04'	21°15'00"	S87°01'01"E	5.75'
C69	15.00'	13.62'	52°01'12"	N24°21'10"E	13.16'
C70	50.00'	24.65'	28°14'56"	N36°05'30"W	24.40'
C71	50.00'	61.53'	51°01'53"	S65°15'57"E	43.08'
C72	50.00'	40.00'	45°50'12"	N51°58'57"E	38.94'
C73	50.00'	59.83'	68°33'37"	S70°48'08"E	56.32'
C74	150.00'	13.63'	52°03'58"	S62°34'18"E	13.17'
C75	50.00'	88.58'	50°45'04"	S27°10'47"W	85.71'
C76	60.00'	66.52'	39°15'41"	S71°15'17"W	67.19'
C77	125.00'	77.43'	35°29'30"	S19°33'00"W	76.20'
C78	125.00'	33.29'	15°15'34"	N44°55'32"E	33.19'
C79	125.00'	45.13'	20°41'17"	N62°35'57"E	44.89'
C80	125.00'	40.52'	18°44'24"	S82°31'48"W	40.34'
C81	50.00'	52.62'	52°01'12"	N64°46'16"E	13.16'
C82	50.00'	16.25'	18°36'59"	S49°06'17"W	16.17'
C83	50.00'	39.48'	45°14'47"	N81°02'10"E	38.47'
C84	50.00'	20.14'	23°04'26"	N64°48'14"W	20.00'
C85	50.00'	35.20'	42°02'22"	S13°05'49"W	34.48'
C86	15.00'	13.62'	52°01'12"	N64°55'17"W	13.16'
C87	15.00'	13.62'	52°01'12"	N27°49'36"E	13.16'
C88	50.00'	9.48'	54°18'42"	S25°20'21"E	9.13'
C89	50.00'	47.62'	54°34'18"	N25°12'33"W	45.84'
C90	50.00'	39.92'	49°45'00"	N44°47'06"E	38.87'(M)
C91	50.00'	46.80'	46°46'00"	S46°46'00"E	36.69'
C92	50.00'	44.96'	51°31'17"	S59°58'45"E	43.66'
C93	10.00'	9.48'	54°18'39"	S61°02'26"E	9.13'



EAST HINES STREET

SURVEY DATE: 12.14.2021
DWG DATE: 11.19.2024
DRAWN BY: MW
S/T/R: 14/28/23
PROJECT No.: 2021-248

*PRELIMINARY PLAT
PREPARED FOR
S6 TIGER CREEK, LLC
PROJECT LOCATION: FARM ROAD 178 & HIGHWAY
REPUBLIC, GREENE COUNTY, MISSOURI*

PREPARED BY:
MICHAEL WHITE- MISSOURI
PROFESSIONAL LAND
SURVEYOR #2488

WHITE LAND SURVEYING, LLC -
MISSOURI PROFESSIONAL
LAND SURVEYING
CORPORATION #200.3000370

11/19/2024