


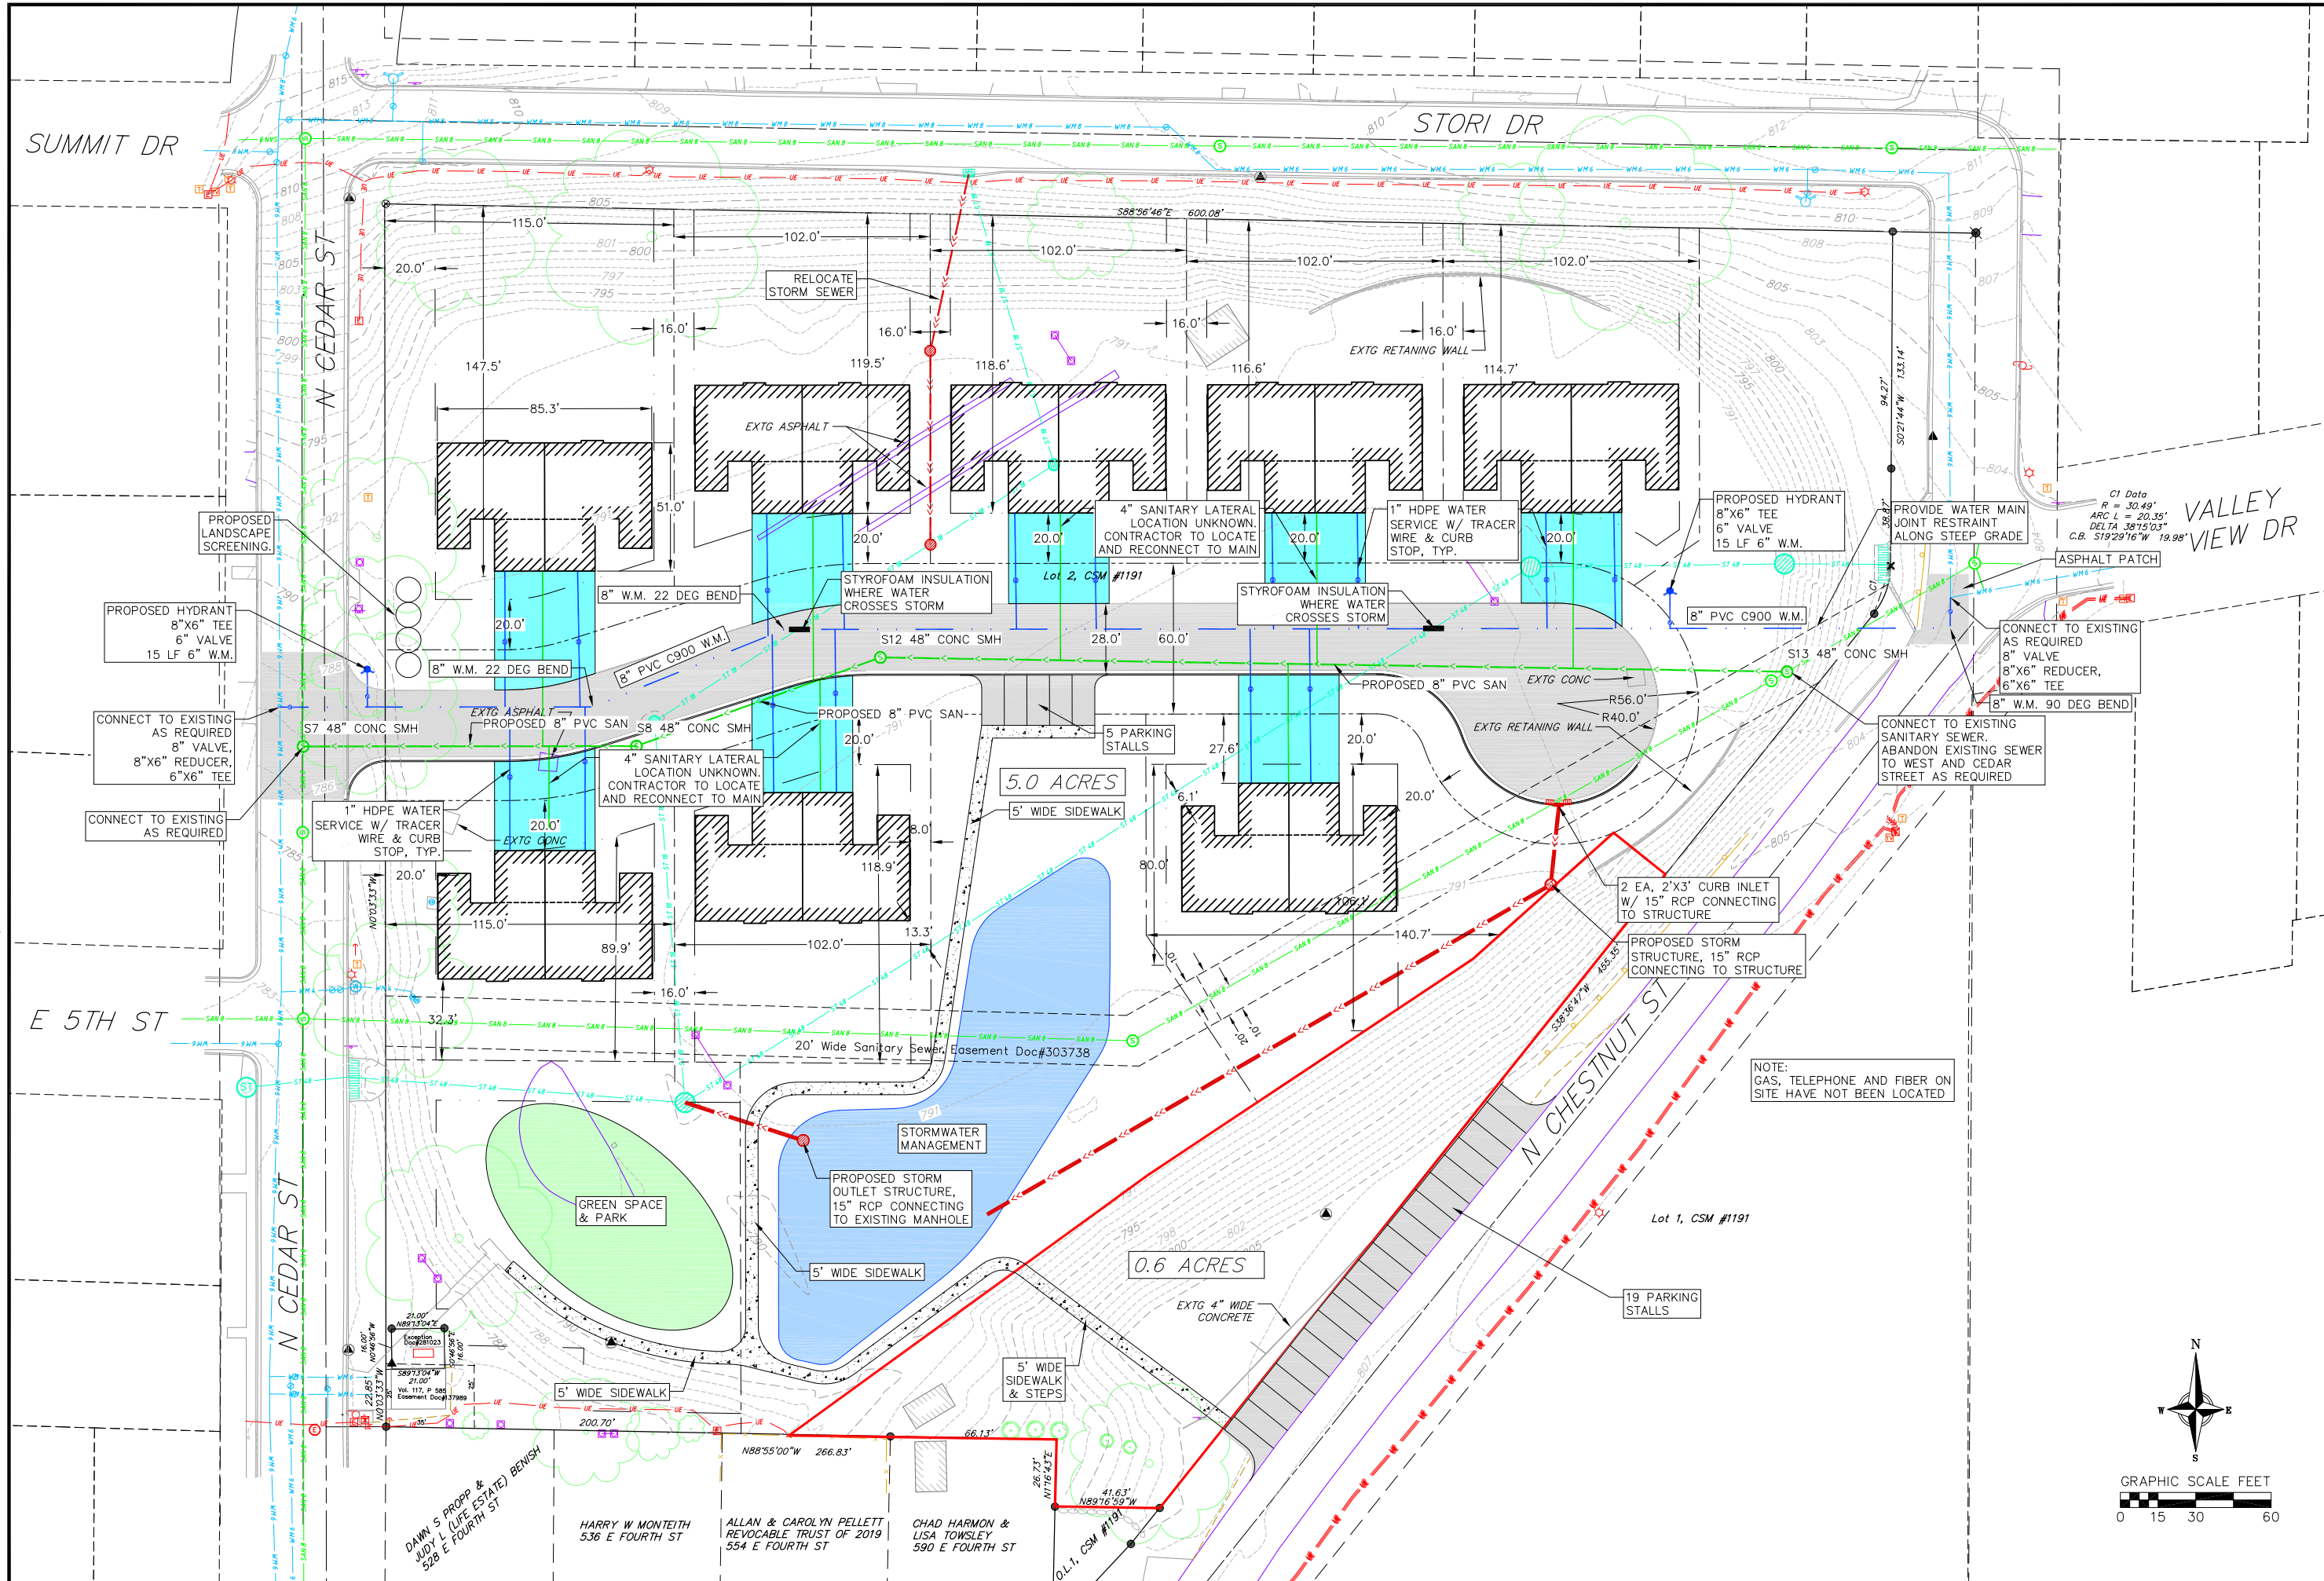

vierbicher
planners engineers advisors

STORI FIELD CONCEPT PLAN
CONCEPT 2

CITY OF RICHLAND CENTER, WISCONSIN

REVISIONS		REVISIONS	
NO.	DATE	NO.	DATE

DATE
NOVEMBER 2022

DRAFTER
PJUN

CHECKED
MMUC

PROJECT NO.
220272

SHEET
1 OF 1