


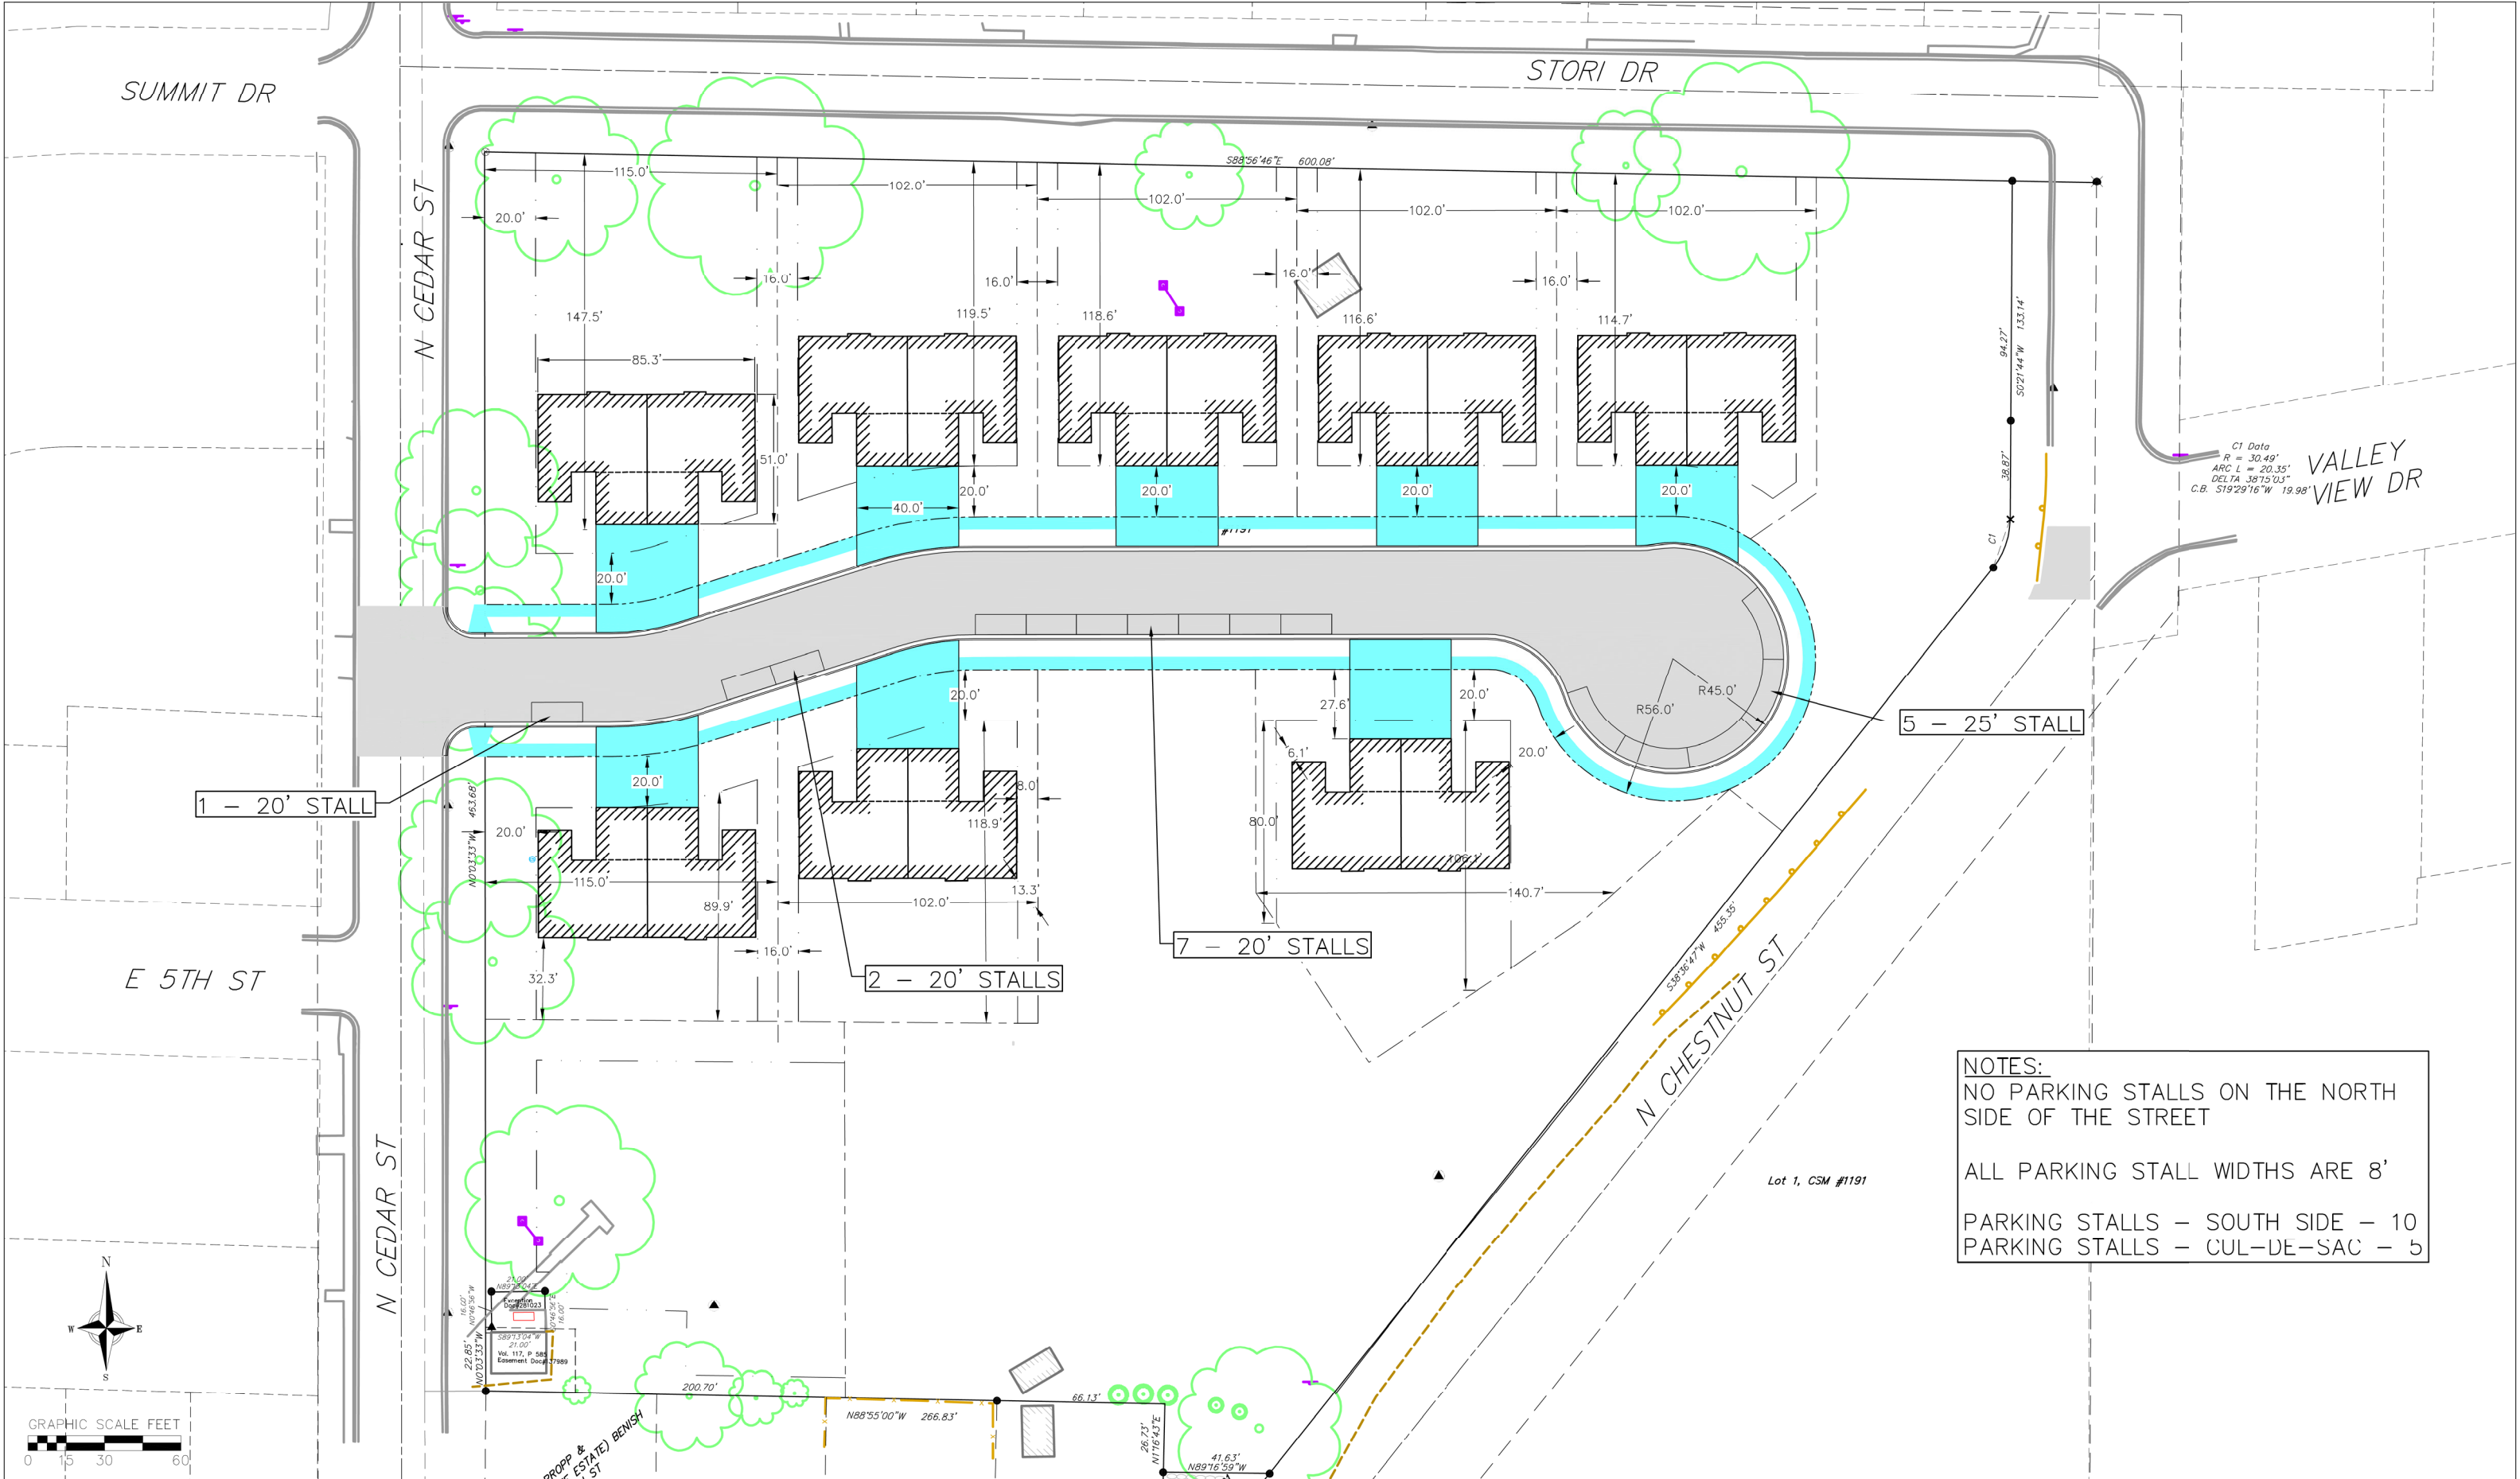

Stori Field Concept Plan - Parking Areas (B)
 Richland Center, WI
 2025-12-16