



13 Jan 2023 - 7:31 a R:\Richland Center, City of\220272 - Stori Field\CADD\Richland Center Stori Field Site Plan Concept 2.dwg by: node

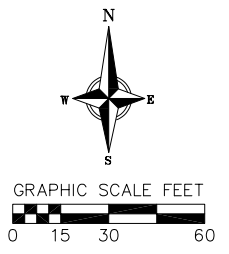

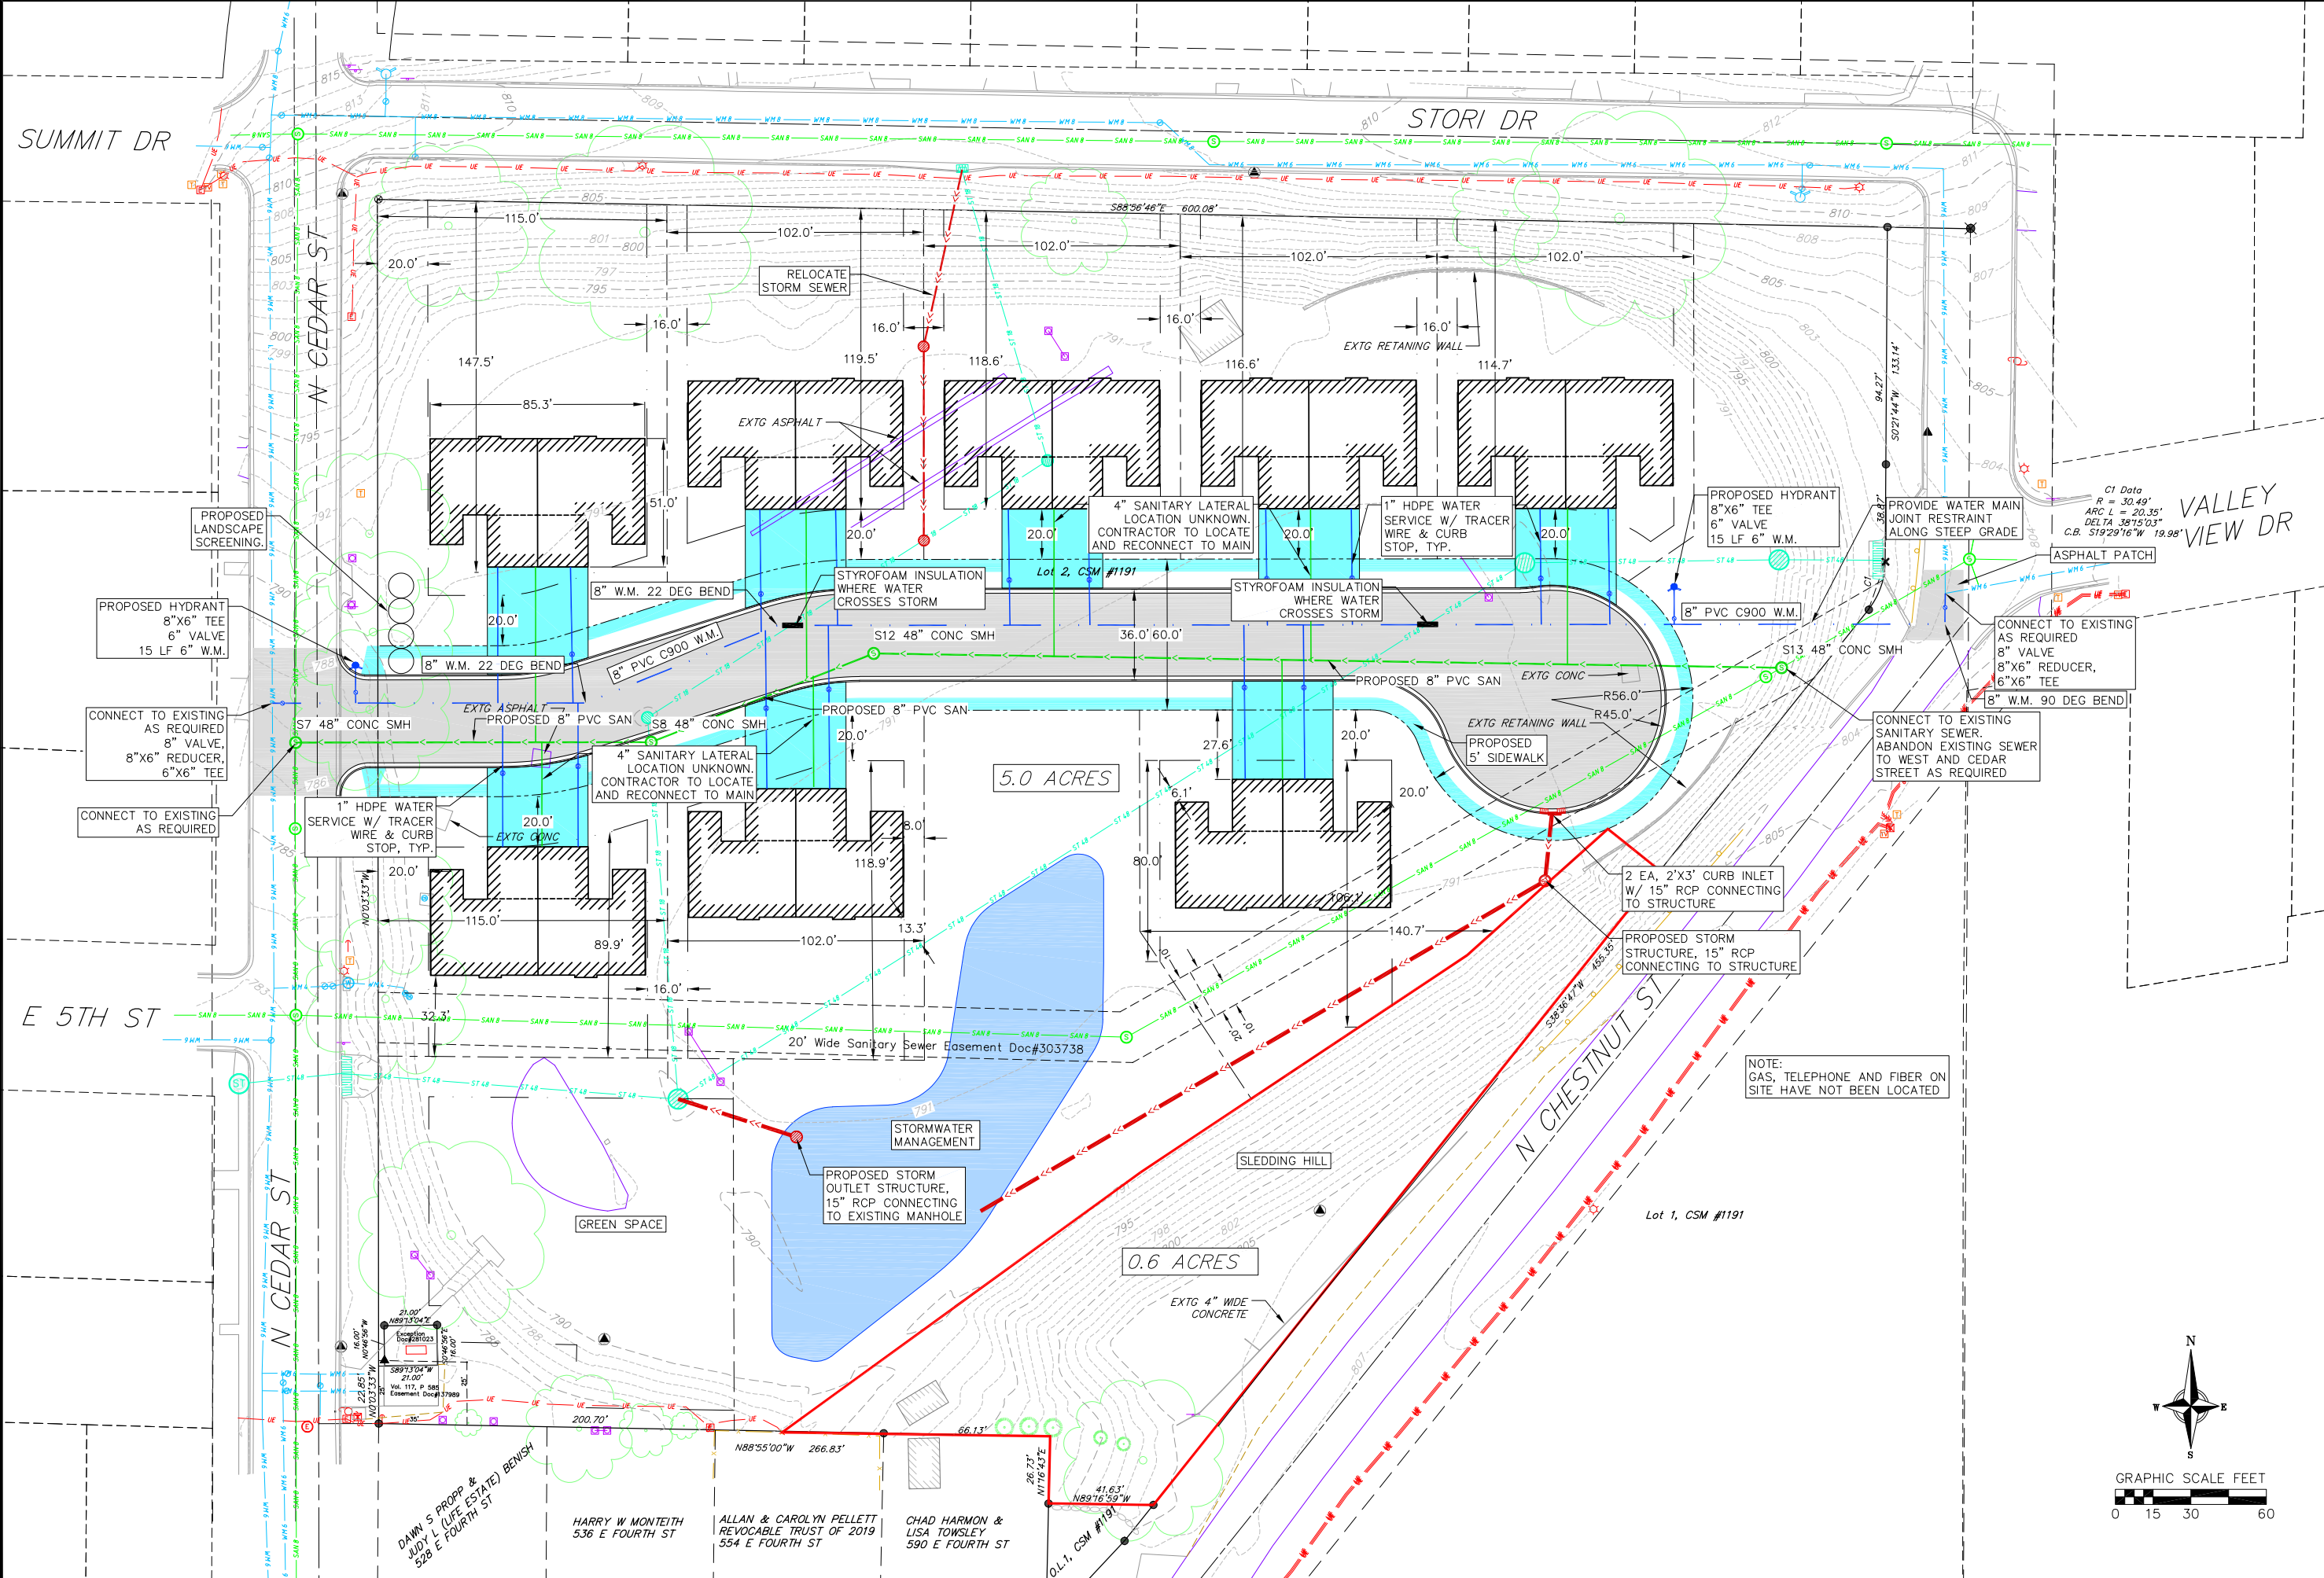

vierbichler
planners engineers advisors

STORI FIELD CONCEPT PLAN

CONCEPT 2

CITY OF RICHLAND CENTER, WISCONSIN

REVISIONS		REVISIONS	
NO.	DATE	NO.	DATE

DATE

NOVEMBER 2022

DRAFTER

PJUN

CHECKED

MMUC

PROJECT NO.

220272

SHEET

1 OF 1