


13 Jan 2023 - 7:34a R:\Richland Center, City of\220272 - Stori Field\CADD\Richland Center Stori Field Site Plan Concept 1.dwg by: node © Vierbicher Associates, Inc.

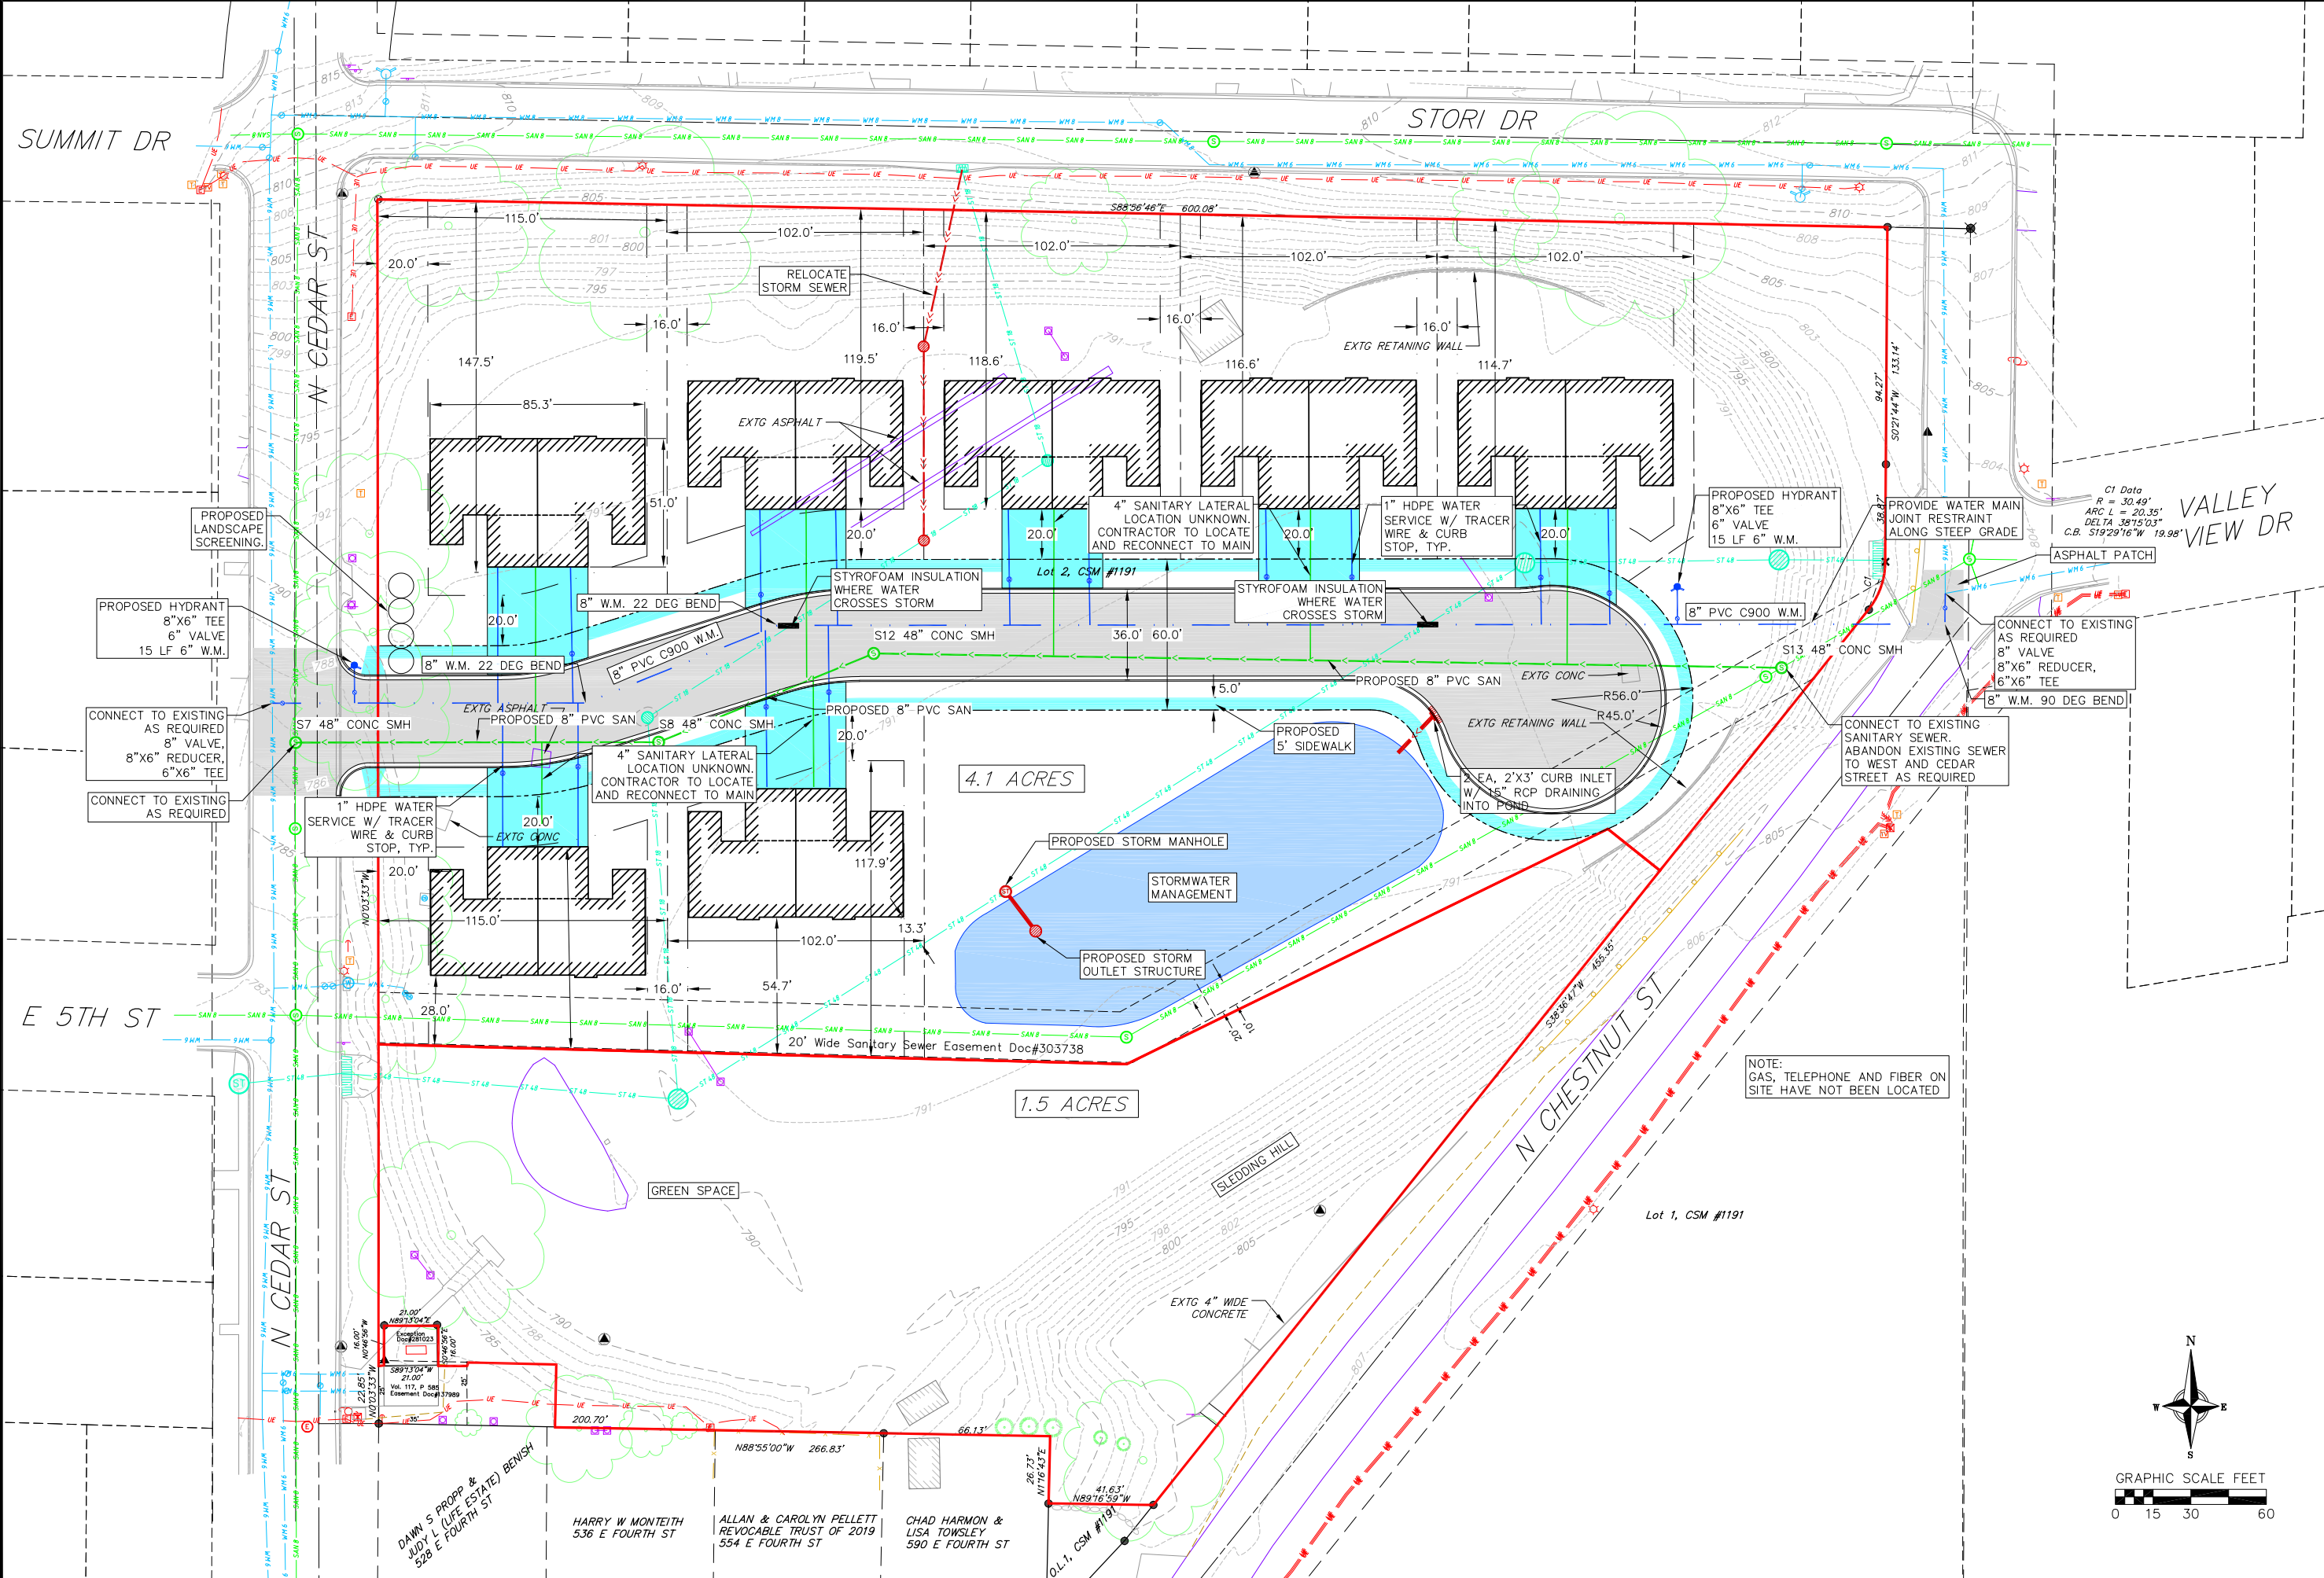



vierbicher
planners engineers advisors

STORI FIELD CONCEPT PLAN
CONCEPT 1

CITY OF RICHLAND CENTER, WISCONSIN

REVISIONS		REVISIONS	
NO.	DATE	NO.	DATE

DATE
NOVEMBER 2022

DRAFTER
PJUN

CHECKED
MMUC

PROJECT NO.
220272

SHEET
1 OF 1