


PAVEMENT MARKING NOTES:

FOLLOW SDD "PAVEMENT MARKINGS, MAINLINE AND TURN LANES" FOR LONGITUDINAL TWO-WAY LEFT TURN LANE, TURN LANE, CENTERLINE AND EDGELINE MARKINGS

- 1 REPLACE EXISTING PAVEMENT MARKINGS REMOVED FOR TRAFFIC CONTROL STAGING BEYOND RESURFACING LIMITS AS SHOWN ON PLAN OR AS DIRECTED BY THE ENGINEER

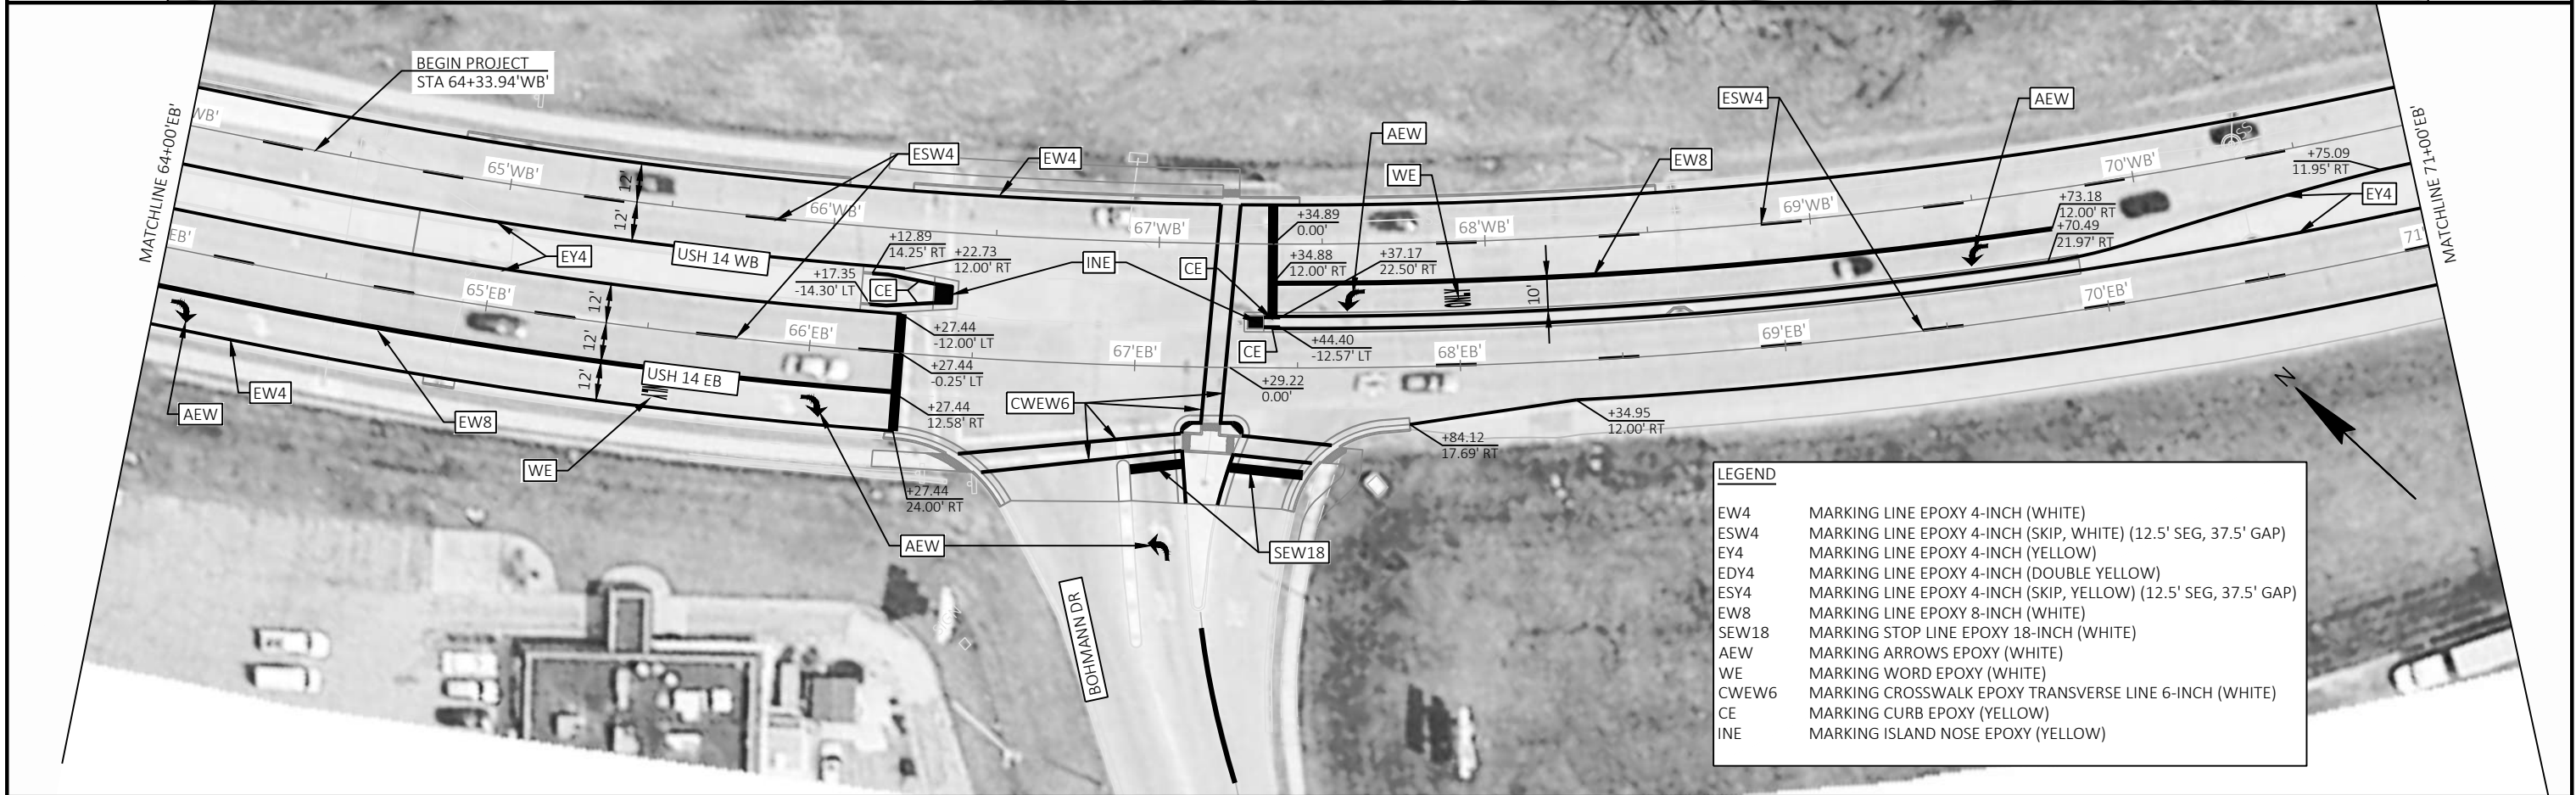

LEGEND	
EW4	MARKING LINE EPOXY 4-INCH (WHITE)
ESW4	MARKING LINE EPOXY 4-INCH (SKIP, WHITE) (12.5' SEG, 37.5' GAP)
EY4	MARKING LINE EPOXY 4-INCH (YELLOW)
EDY4	MARKING LINE EPOXY 4-INCH (DOUBLE YELLOW)
ESY4	MARKING LINE EPOXY 4-INCH (SKIP, YELLOW) (12.5' SEG, 37.5' GAP)
EW8	MARKING LINE EPOXY 8-INCH (WHITE)
SEW18	MARKING STOP LINE EPOXY 18-INCH (WHITE)
AEW	MARKING ARROWS EPOXY (WHITE)
WE	MARKING WORD EPOXY (WHITE)
CWEW6	MARKING CROSSWALK EPOXY TRANSVERSE LINE 6-INCH (WHITE)
CE	MARKING CURB EPOXY (YELLOW)
INE	MARKING ISLAND NOSE EPOXY (YELLOW)

PROJECT NO: 1640-03-73



HWY: USH 14


COUNTY: RICHLAND

PAVEMENT MARKING

SHEET

E

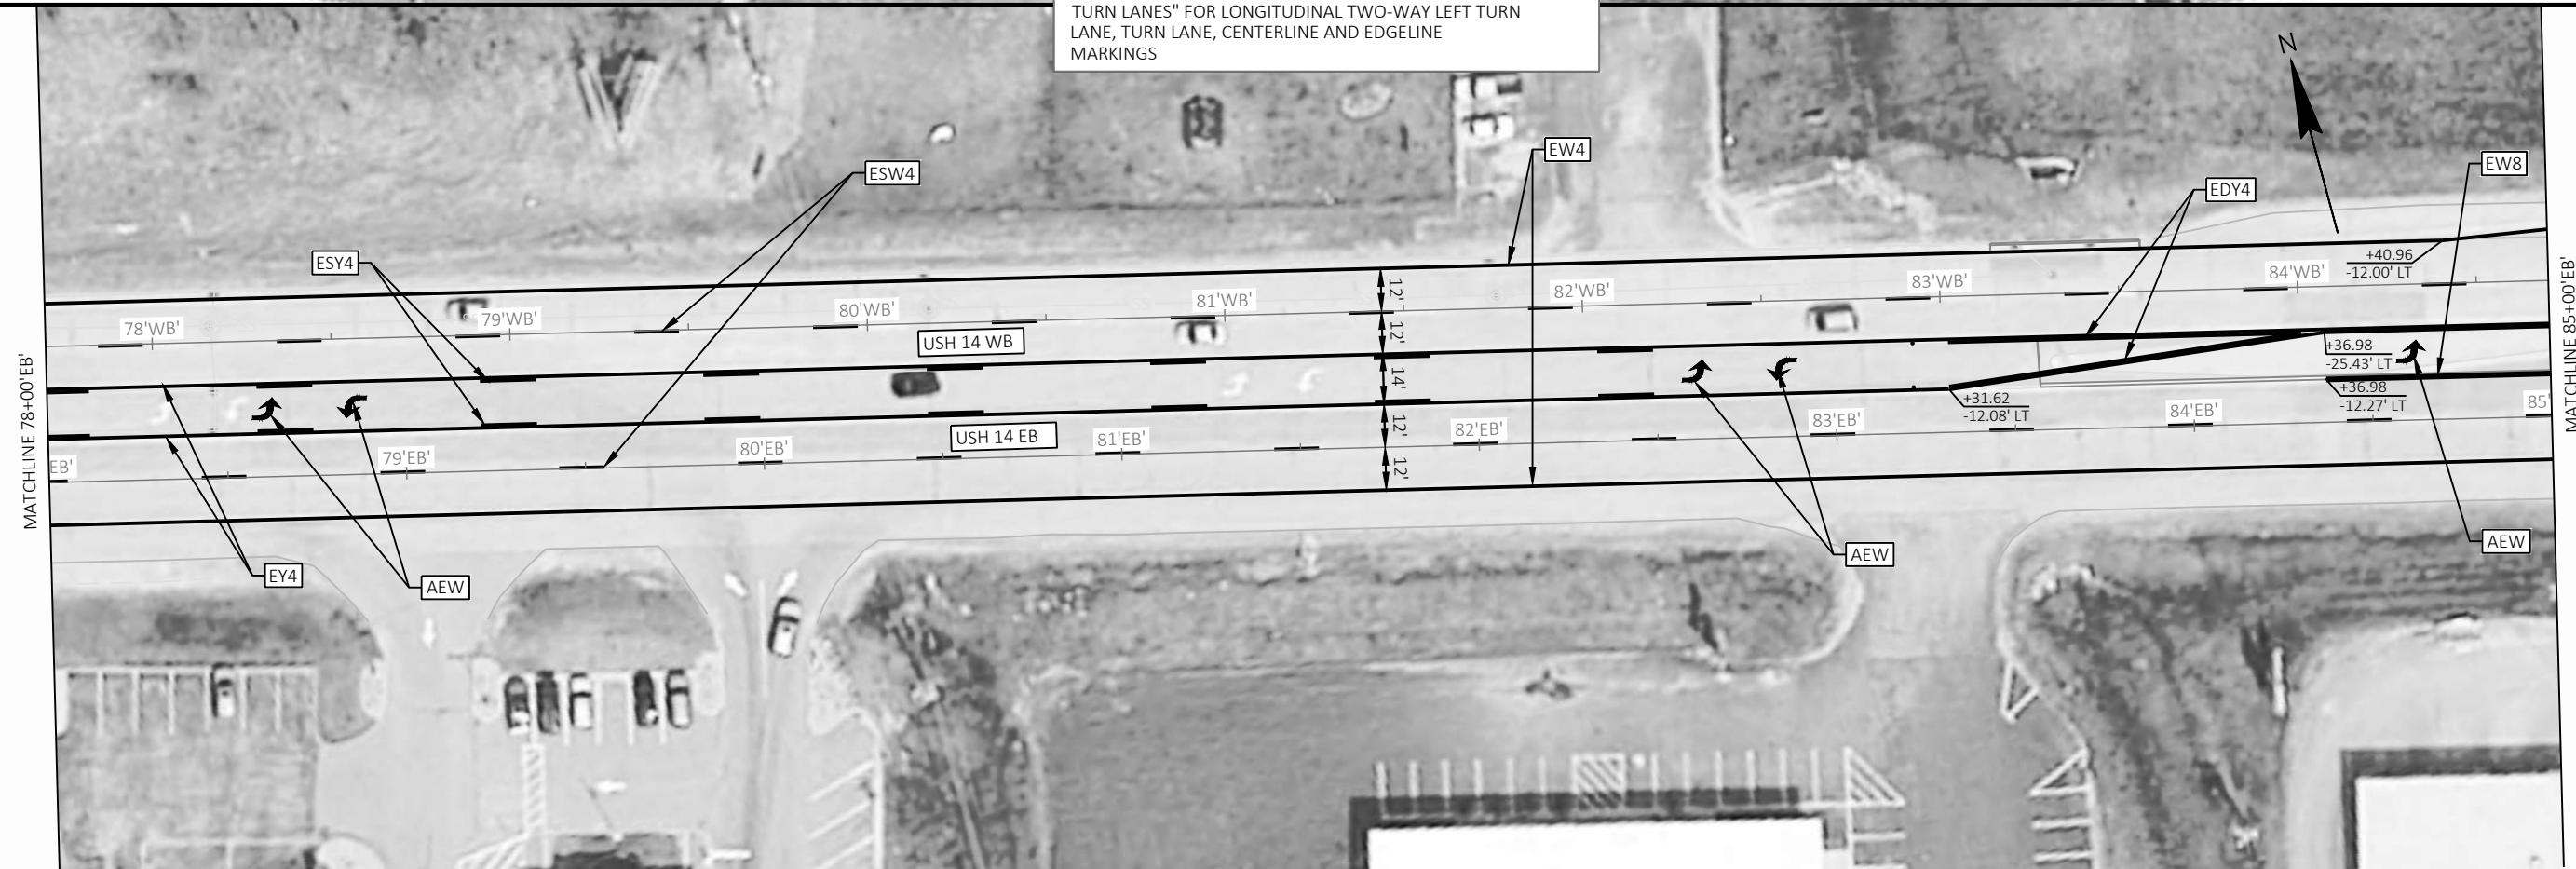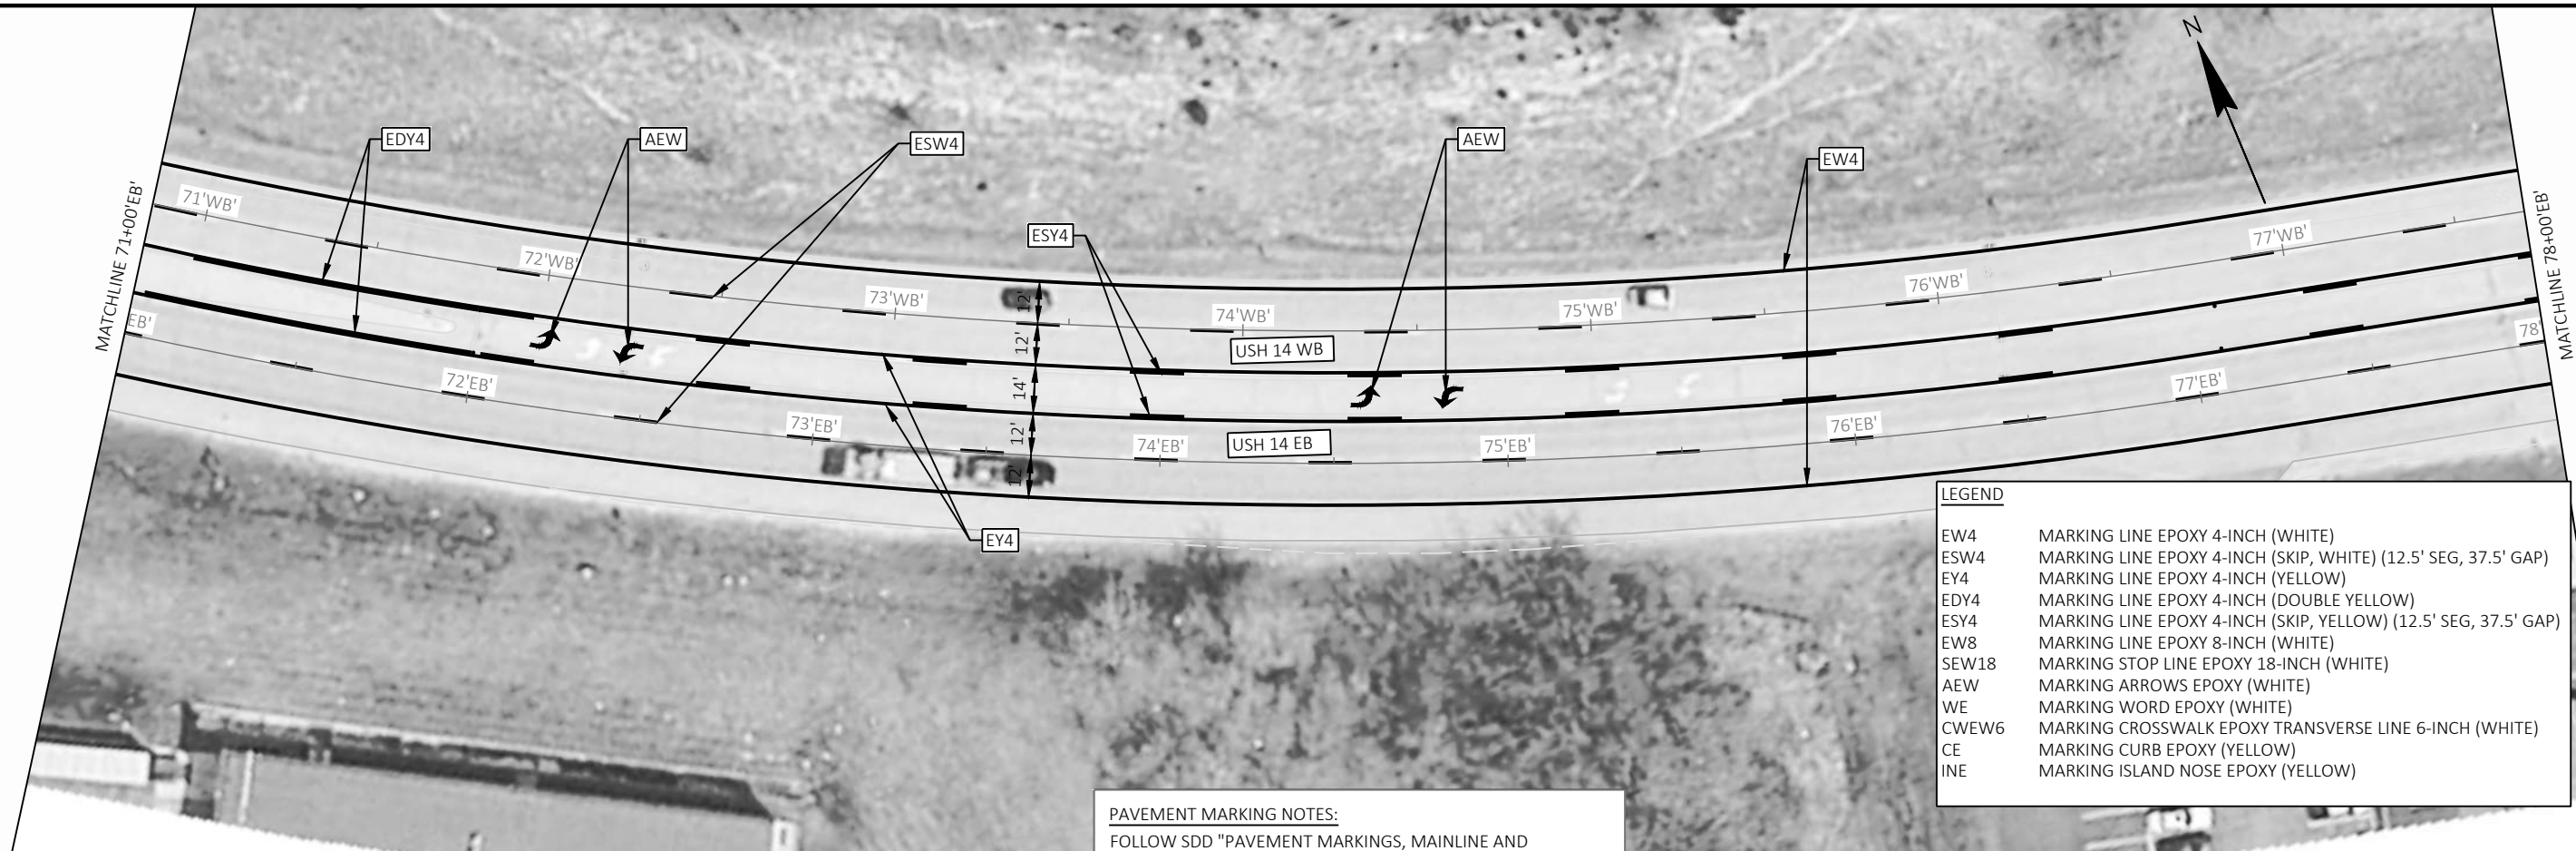

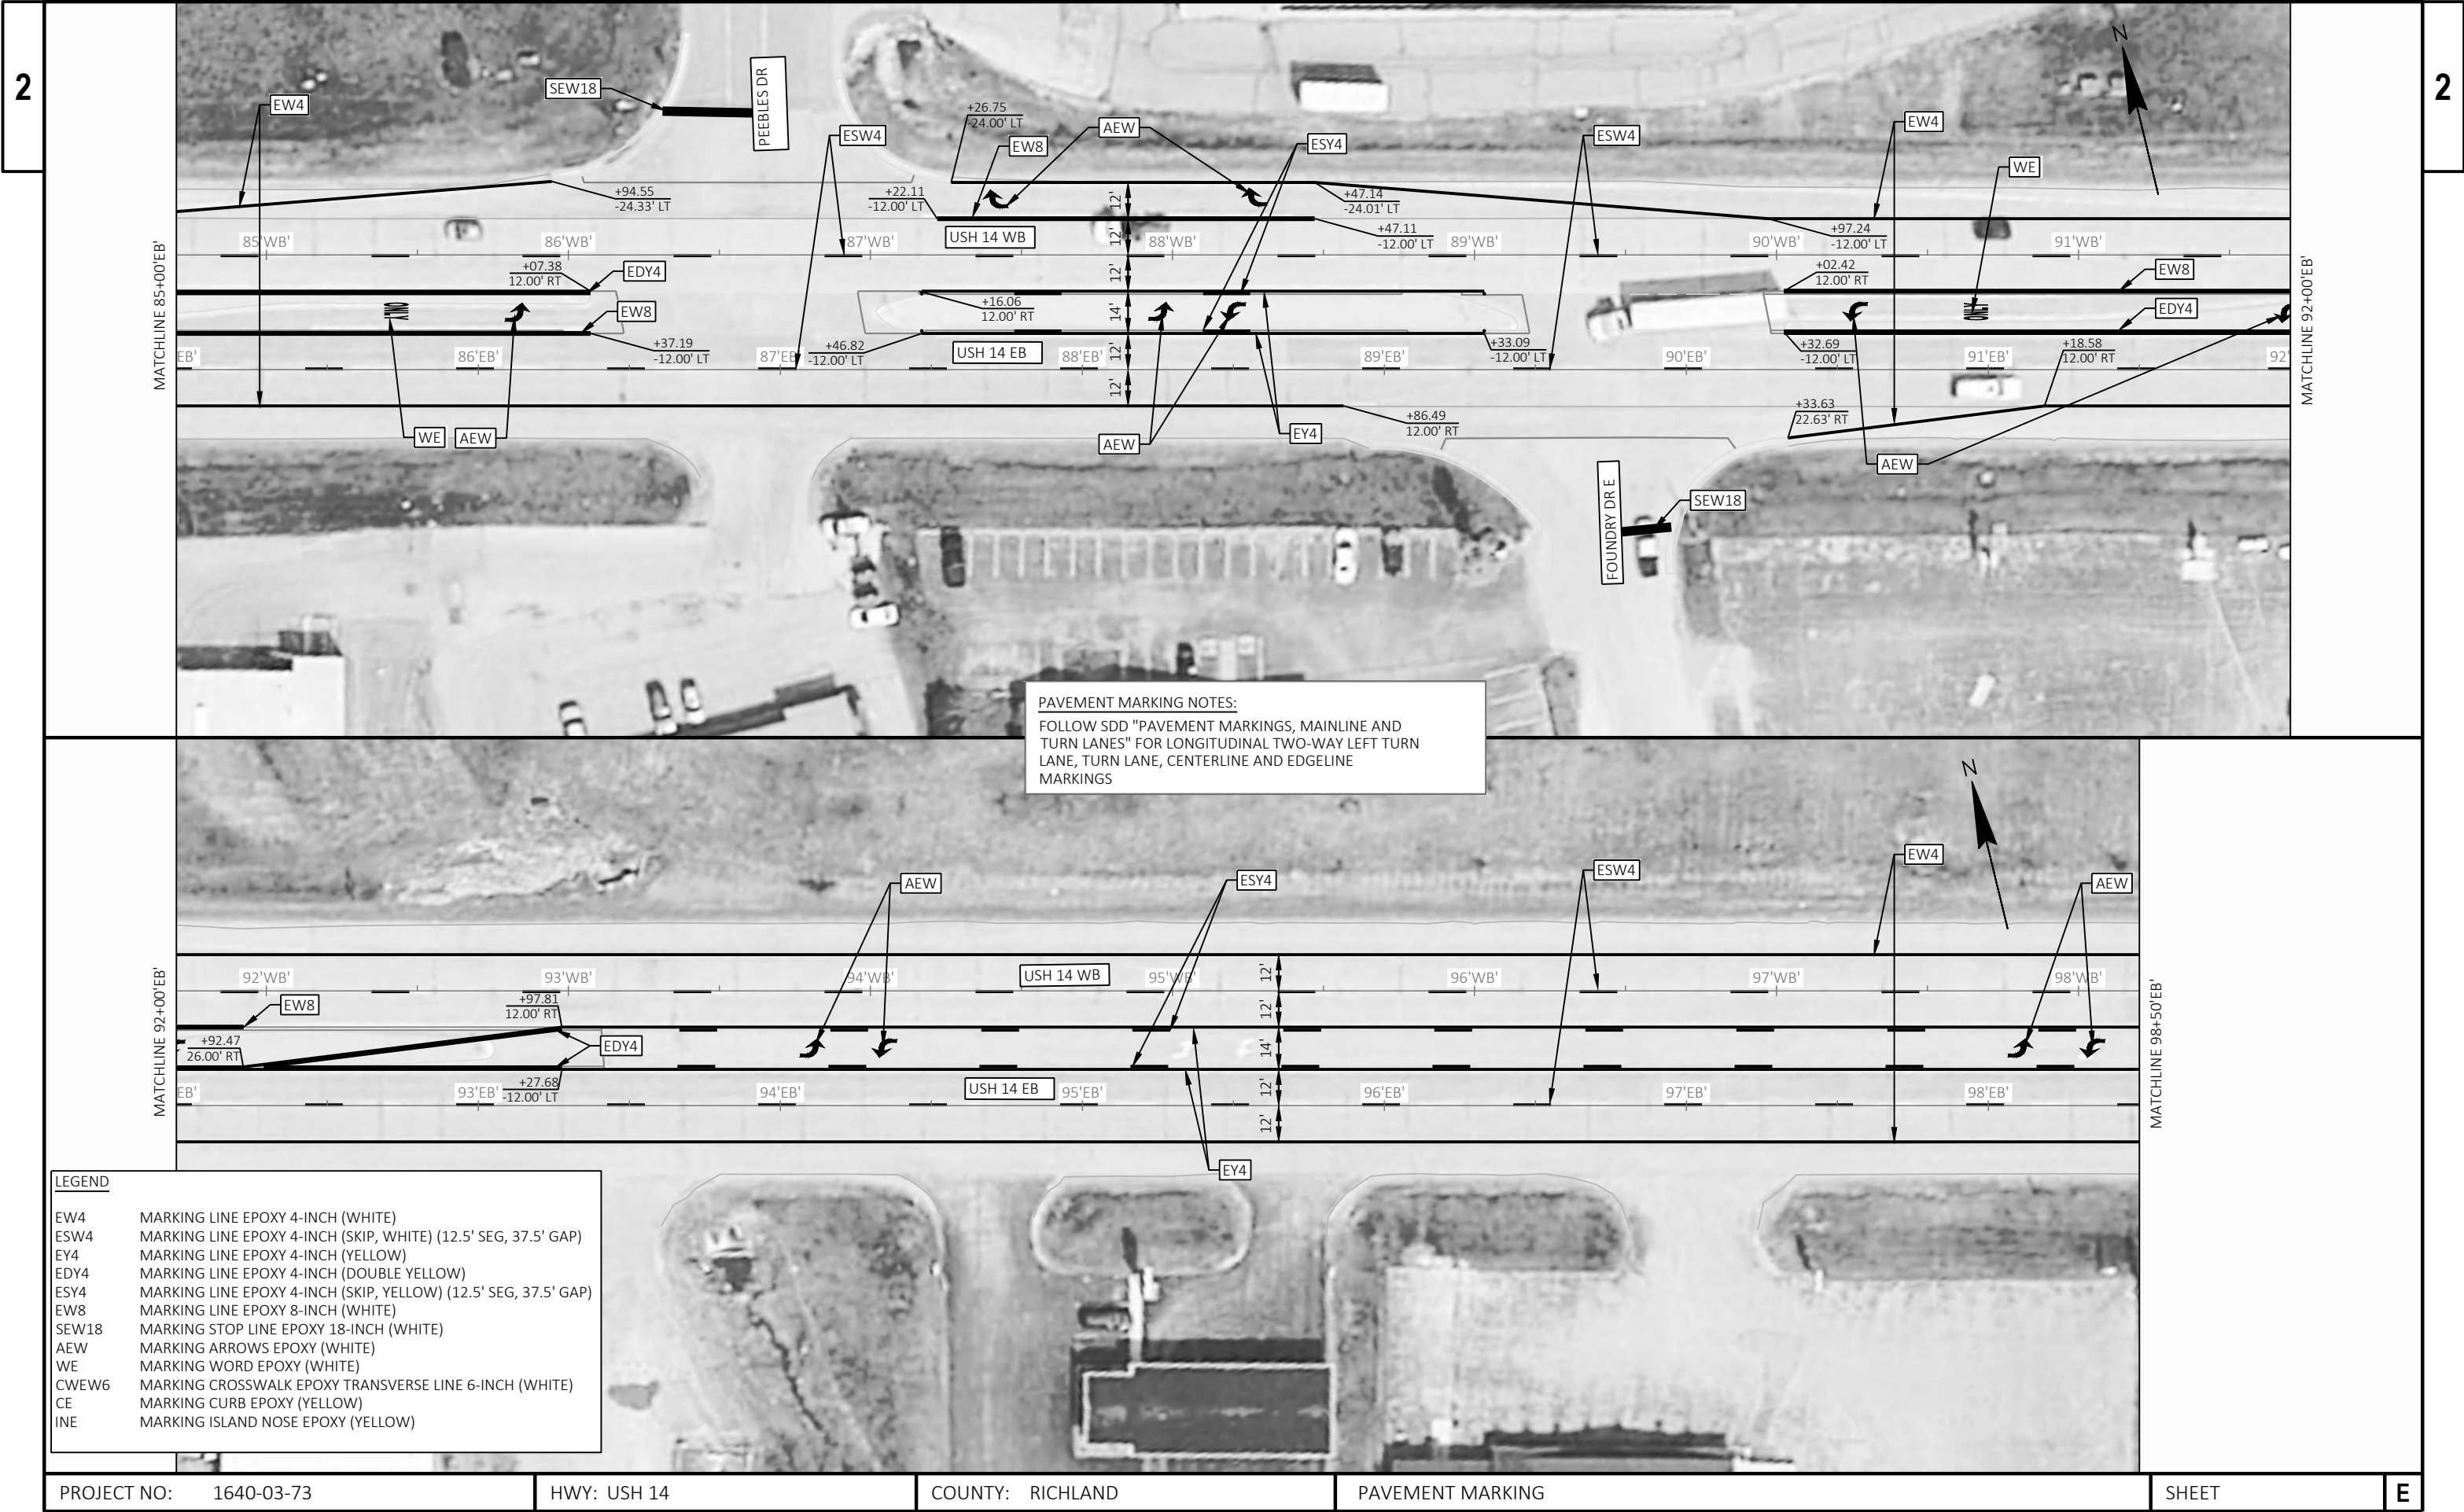

LEGEND	
EW4	MARKING LINE EPOXY 4-INCH (WHITE)
ESW4	MARKING LINE EPOXY 4-INCH (SKIP, WHITE) (12.5' SEG, 37.5' GAP)
EY4	MARKING LINE EPOXY 4-INCH (YELLOW)
EDY4	MARKING LINE EPOXY 4-INCH (DOUBLE YELLOW)
ESY4	MARKING LINE EPOXY 4-INCH (SKIP, YELLOW) (12.5' SEG, 37.5' GAP)
EW8	MARKING LINE EPOXY 8-INCH (WHITE)
SEW18	MARKING STOP LINE EPOXY 18-INCH (WHITE)
AEW	MARKING ARROWS EPOXY (WHITE)
WE	MARKING WORD EPOXY (WHITE)
CWEW6	MARKING CROSSWALK EPOXY TRANSVERSE LINE 6-INCH (WHITE)
CE	MARKING CURB EPOXY (YELLOW)
INE	MARKING ISLAND NOSE EPOXY (YELLOW)

LEGEND

EW4	MARKING LINE EPOXY 4-INCH (WHITE)
ESW4	MARKING LINE EPOXY 4-INCH (SKIP, WHITE) (12.5' SEG, 37.5' GAP)
EY4	MARKING LINE EPOXY 4-INCH (YELLOW)
EDY4	MARKING LINE EPOXY 4-INCH (DOUBLE YELLOW)
ESY4	MARKING LINE EPOXY 4-INCH (SKIP, YELLOW) (12.5' SEG, 37.5' GAP)
EW8	MARKING LINE EPOXY 8-INCH (WHITE)
SEW18	MARKING STOP LINE EPOXY 18-INCH (WHITE)
AEW	MARKING ARROWS EPOXY (WHITE)
WE	MARKING WORD EPOXY (WHITE)
CWEW6	MARKING CROSSWALK EPOXY TRANSVERSE LINE 6-INCH (WHITE)
CE	MARKING CURB EPOXY (YELLOW)
INE	MARKING ISLAND NOSE EPOXY (YELLOW)

PAVEMENT MARKING NOTES:

FOLLOW SDD "PAVEMENT MARKINGS, MAINLINE AND TURN LANES" FOR LONGITUDINAL TWO-WAY LEFT TURN LANE, TURN LANE, CENTERLINE AND EDGETLINE MARKINGS

PROJECT NO: 1640-03-73


HWY: USH 14

COUNTY: RICHLAND


PAVEMENT MARKING

SHEET

E

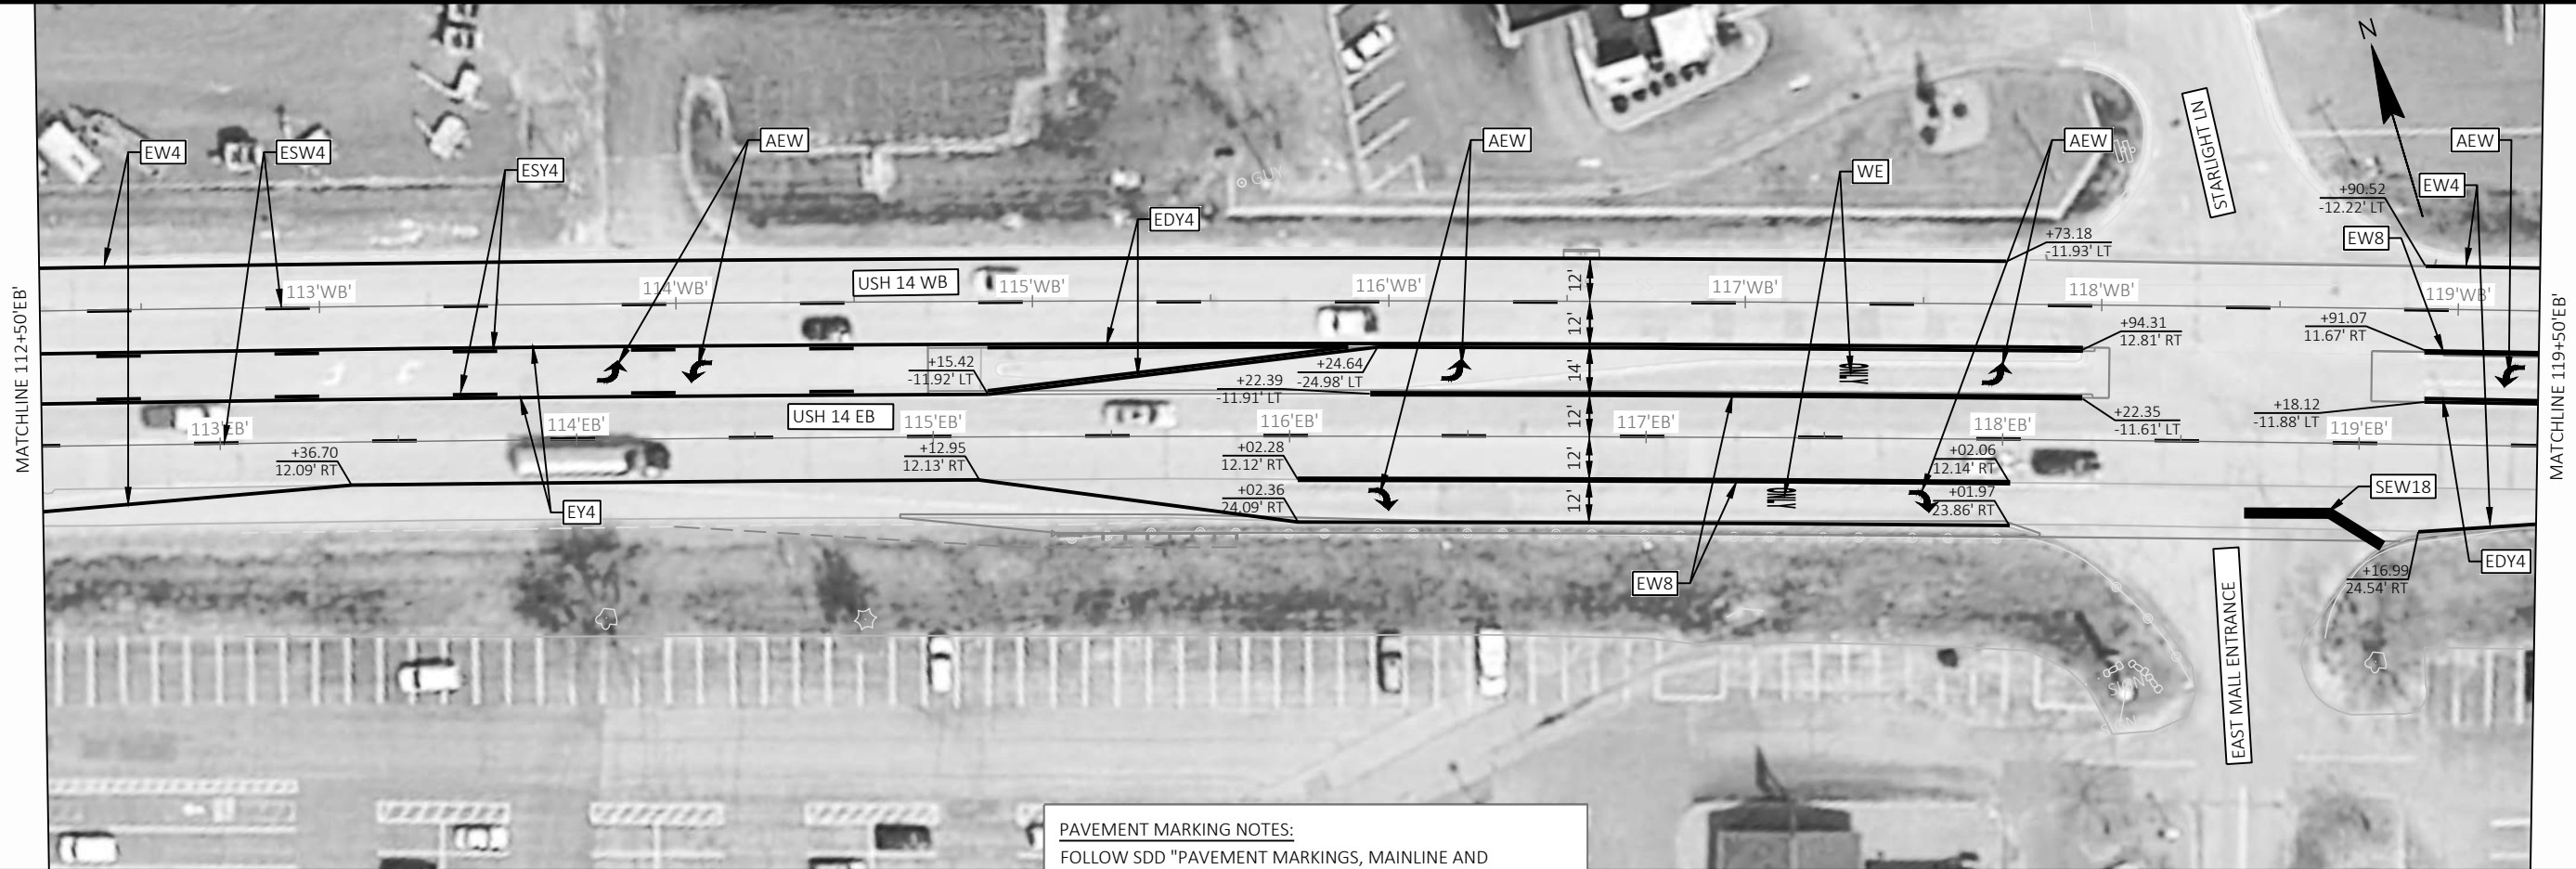

PAVEMENT MARKING NOTES:
FOLLOW SDD "PAVEMENT MARKINGS, MAINLINE AND TURN LANES" FOR LONGITUDINAL TWO-WAY LEFT TURN LANE, TURN LANE, CENTERLINE AND EDGETLINE MARKINGS

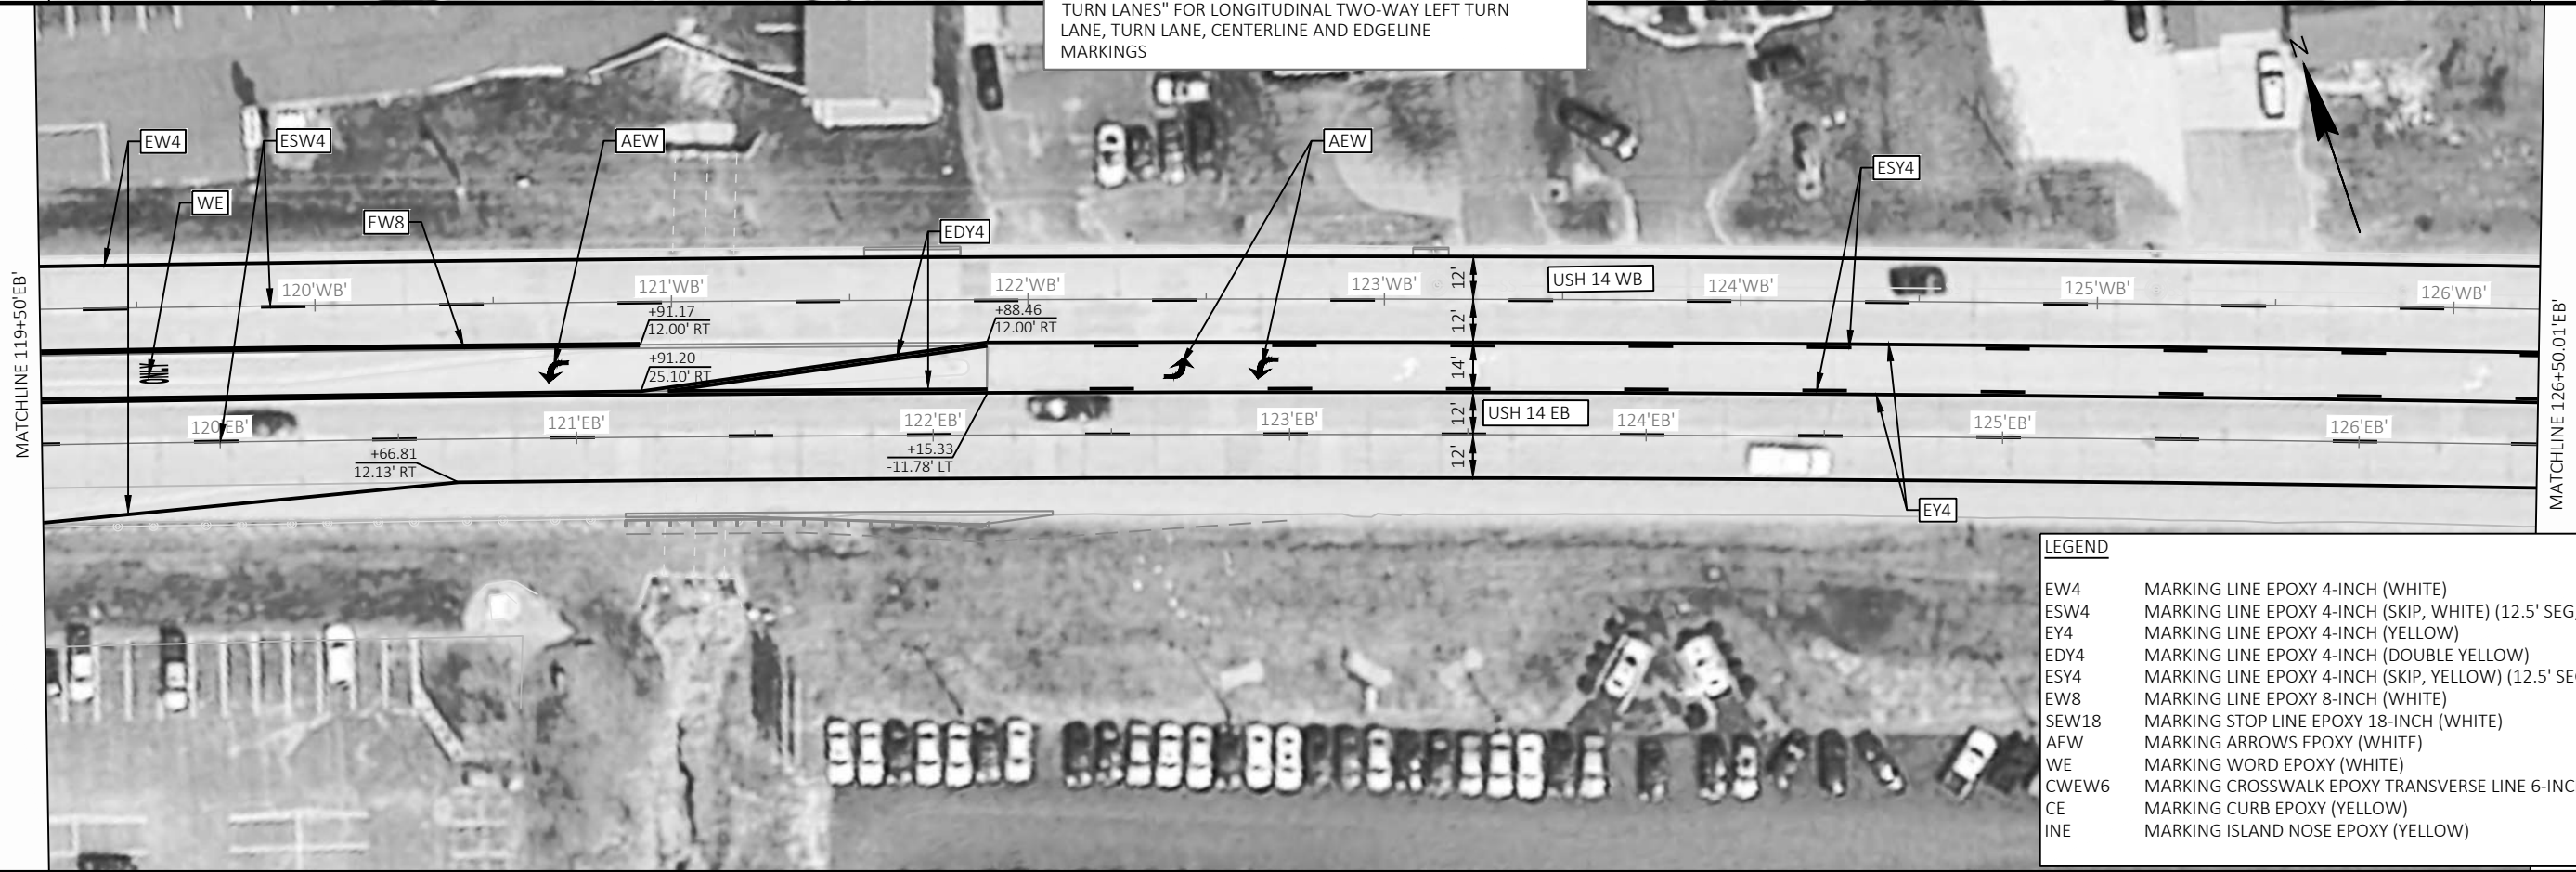


LEGEND	
EW4	MARKING LINE EPOXY 4-INCH (WHITE)
ESW4	MARKING LINE EPOXY 4-INCH (SKIP, WHITE) (12.5' SEG, 37.5' GAP)
EY4	MARKING LINE EPOXY 4-INCH (YELLOW)
EDY4	MARKING LINE EPOXY 4-INCH (DOUBLE YELLOW)
ESY4	MARKING LINE EPOXY 4-INCH (SKIP, YELLOW) (12.5' SEG, 37.5' GAP)
EW8	MARKING LINE EPOXY 8-INCH (WHITE)
SEW18	MARKING STOP LINE EPOXY 18-INCH (WHITE)
AEW	MARKING ARROWS EPOXY (WHITE)
WE	MARKING WORD EPOXY (WHITE)
CWEW6	MARKING CROSSWALK EPOXY TRANSVERSE LINE 6-INCH (WHITE)
CE	MARKING CURB EPOXY (YELLOW)
INE	MARKING ISLAND NOSE EPOXY (YELLOW)



LEGEND

EW4	MARKING LINE EPOXY 4-INCH (WHITE)
ESW4	MARKING LINE EPOXY 4-INCH (SKIP, WHITE) (12.5' SEG, 37.5' GAP)
EY4	MARKING LINE EPOXY 4-INCH (YELLOW)
EDY4	MARKING LINE EPOXY 4-INCH (DOUBLE YELLOW)
ESY4	MARKING LINE EPOXY 4-INCH (SKIP, YELLOW) (12.5' SEG, 37.5' GAP)
EW8	MARKING LINE EPOXY 8-INCH (WHITE)
SEW18	MARKING STOP LINE EPOXY 18-INCH (WHITE)
AEW	MARKING ARROWS EPOXY (WHITE)
WE	MARKING WORD EPOXY (WHITE)
CWEW6	MARKING CROSSWALK EPOXY TRANSVERSE LINE 6-INCH (WHITE)
CE	MARKING CURB EPOXY (YELLOW)
INE	MARKING ISLAND NOSE EPOXY (YELLOW)

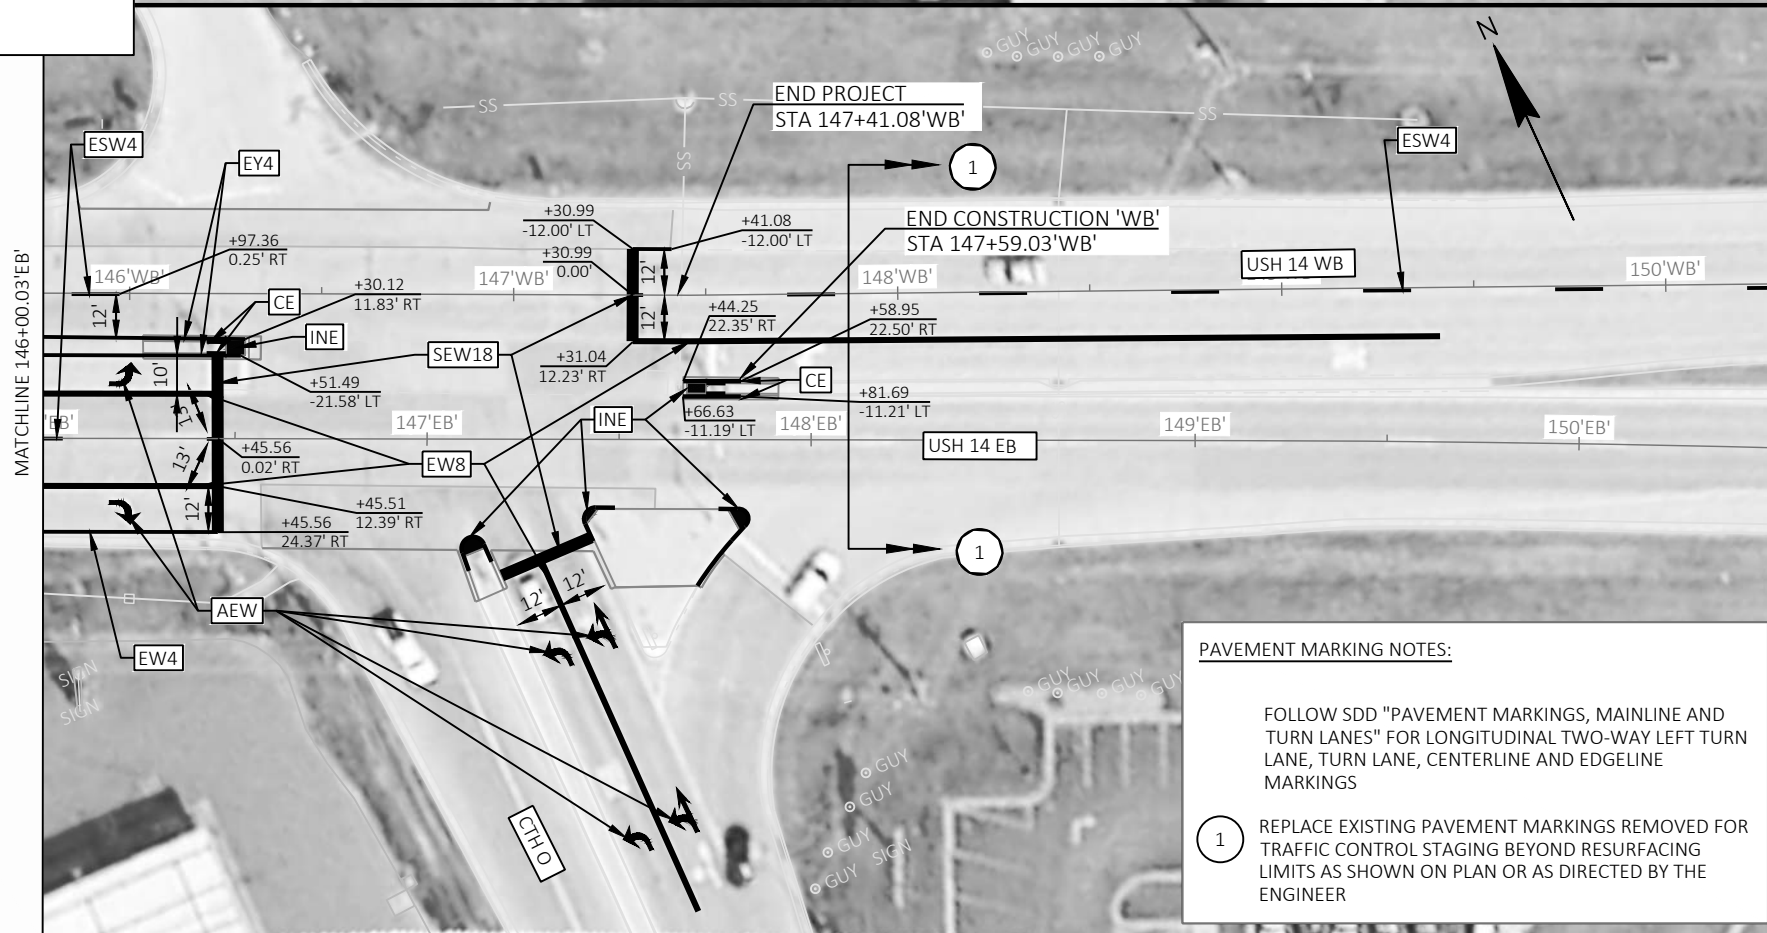

PROJECT NO: 1640-03-73

HWY: USH 14

COUNTY: RICHLAND

PAVEMENT MARKING

SHEET

E