


19 Lots
2 pig FARM (out lots)

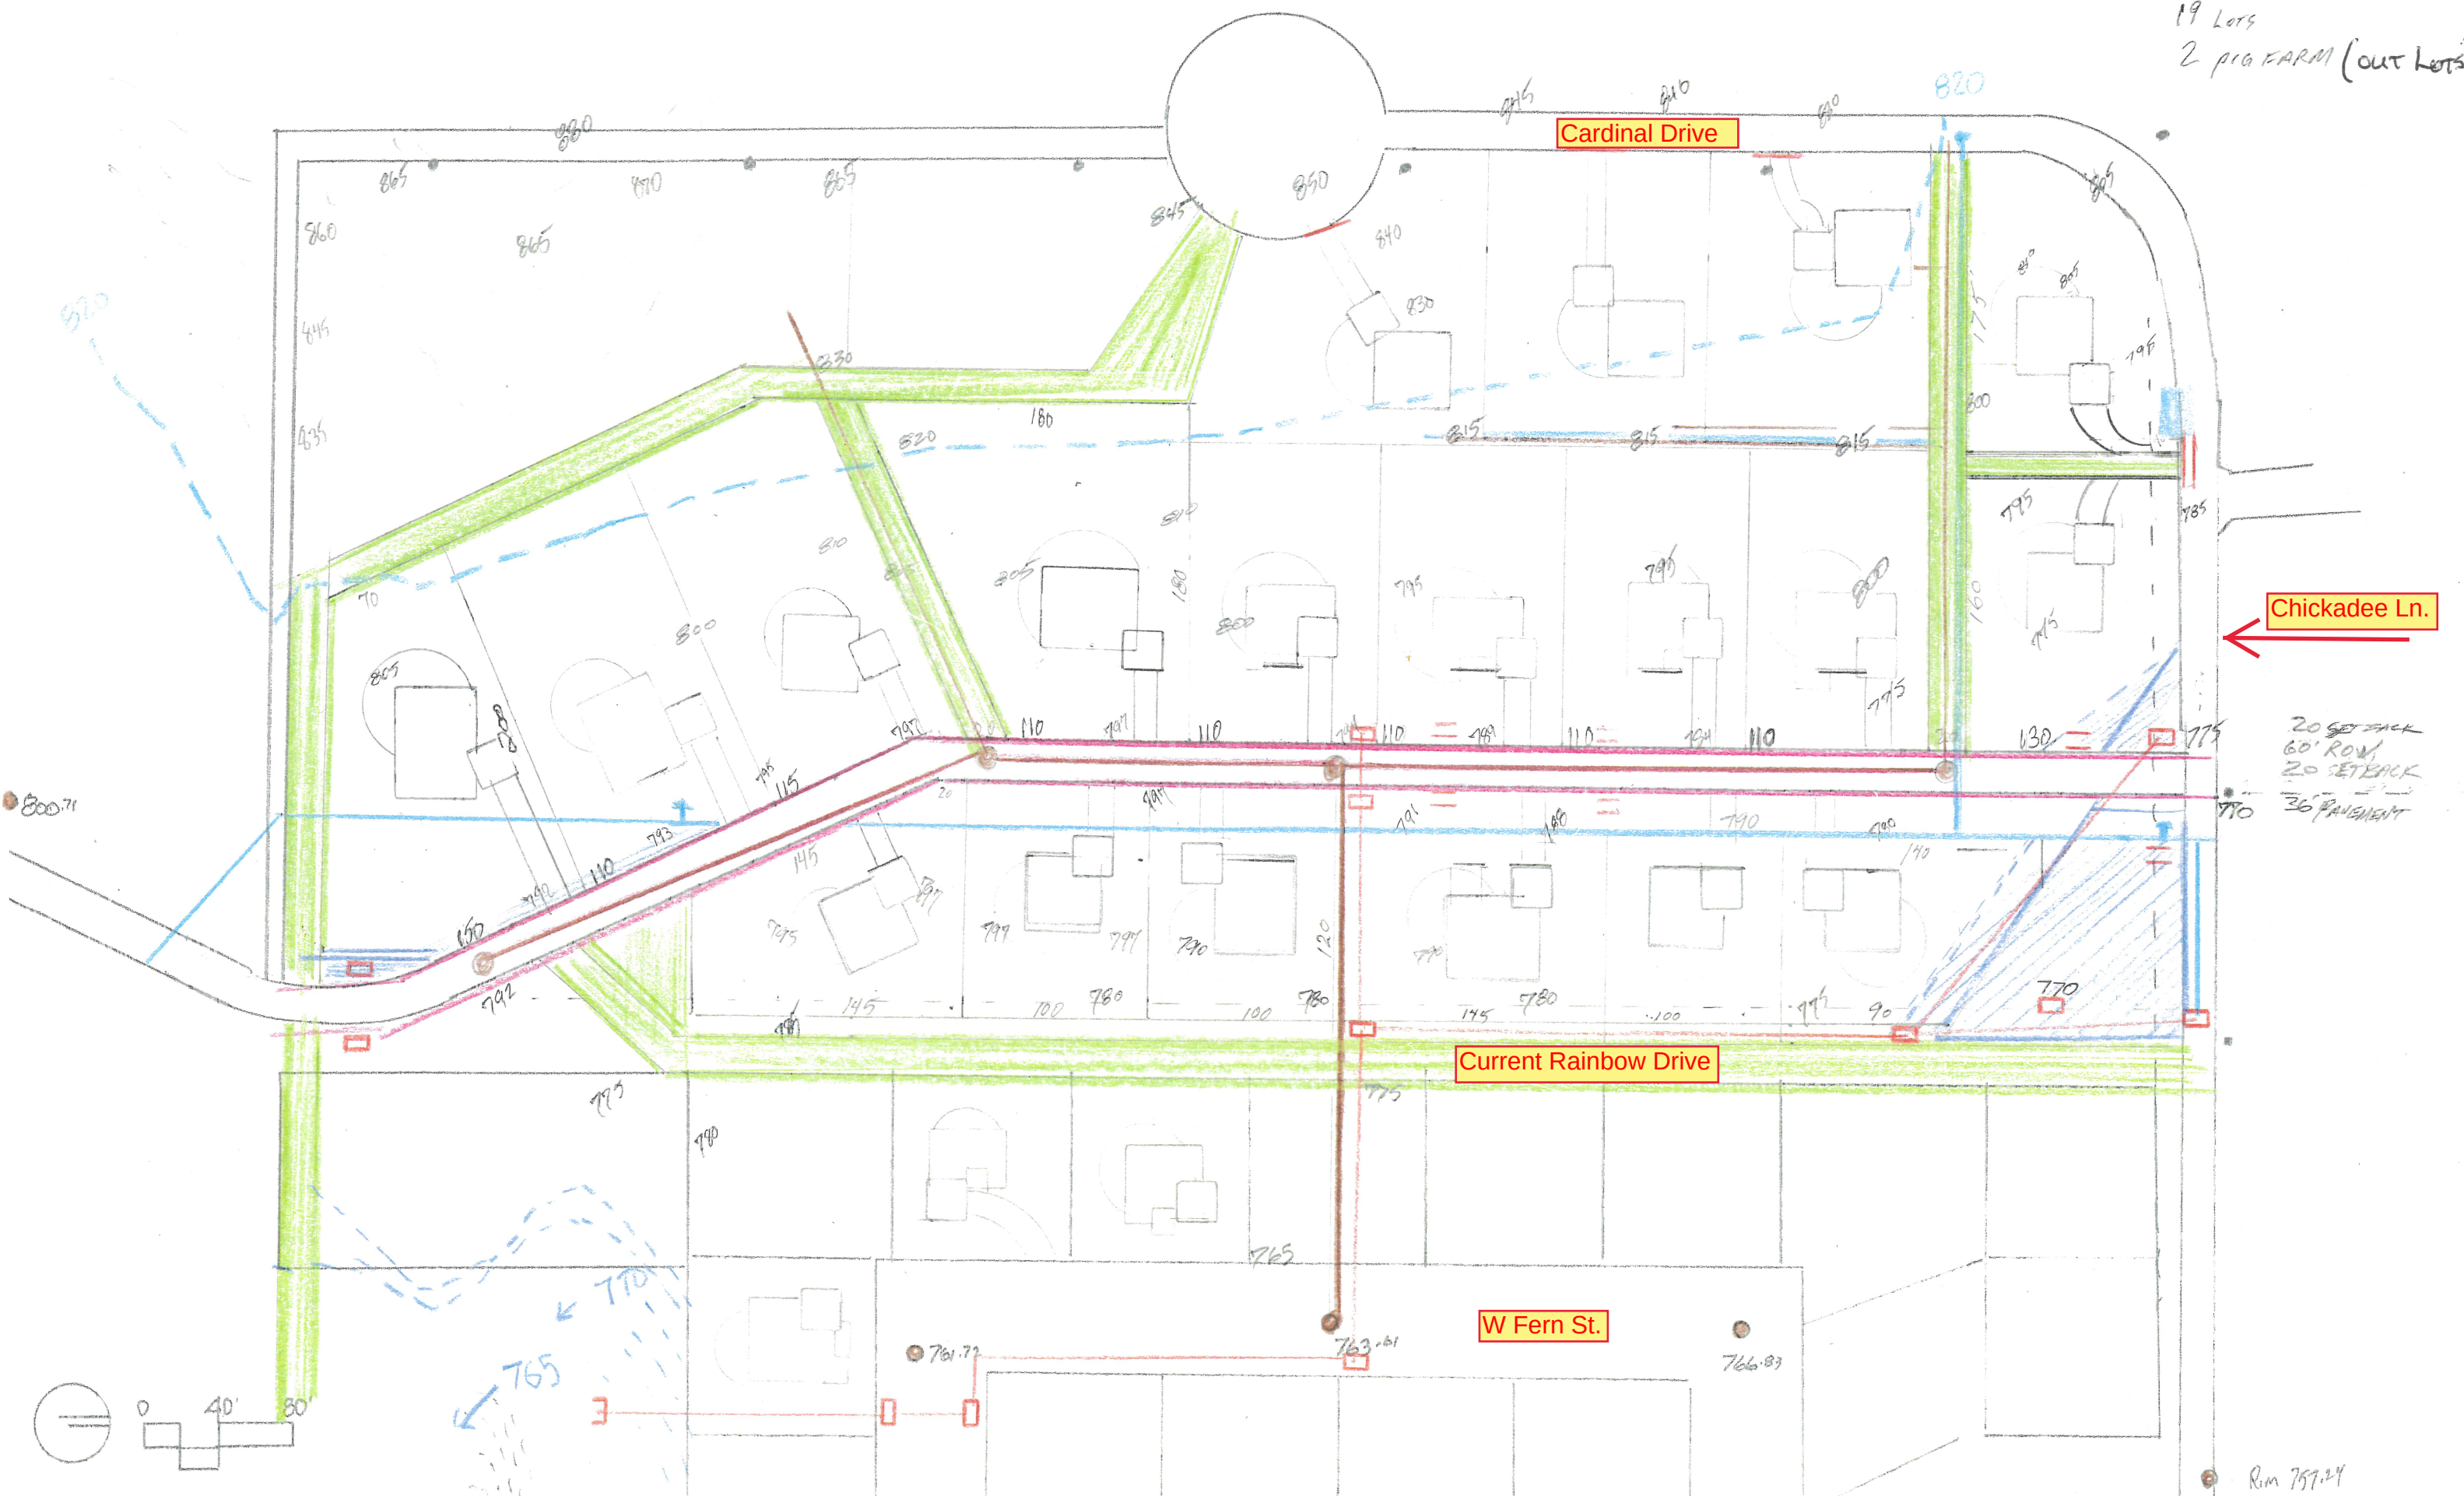

Cardinal Drive

Chickadee Ln.

Current Rainbow Drive

W Fern St.

20 SETBACK
60' ROW
20 SETBACK
36' PAVEMENT



Rim 757.24