

Estimate quote

Date: 8/5/25

Customer:	PUBLIC WORKS	Attn:	LaMont Larkin	Proposed Shipping Date	
Phone:	608 341 5238	Fax:			
Job Name:	PRECAST VAULT COVER			Terms	Net 30
Job Location:	RIDGEWAY WI		191	Salesperson	Steve Mader
Email:				To be shipped via	Crest Precast

Here is our quotation on the goods named, subject to the conditions noted:

CONDITIONS: The prices and terms on this quotation are not subject to verbal changes or other Typographical and tenographic errors are subject to correction.

Prices include delivery unless otherwise quoted.


Customer is responsible for applicable sales tax and site preparation.

Estimated Quantity		Price		Amount
1	PRECAST CONCRETE REINFORCED COVER			
1	REPLACEMENT 7" Wide x 16'6"long			
1	and 5"thickness or thicker is ok same cost			\$3,200.00
1	Harch doorway with hinge and slam lock			
	30 x 30 or 30 x 36"			\$940.00
	De;ivered and set on top if we can			
	access to reach			
	Reviewed 1-20-26			

Estimated Total **\$4,140.00**

Approved By	Date
-------------	------

We will not start production until this form is signed and returned to Crest Precast. Thank You.

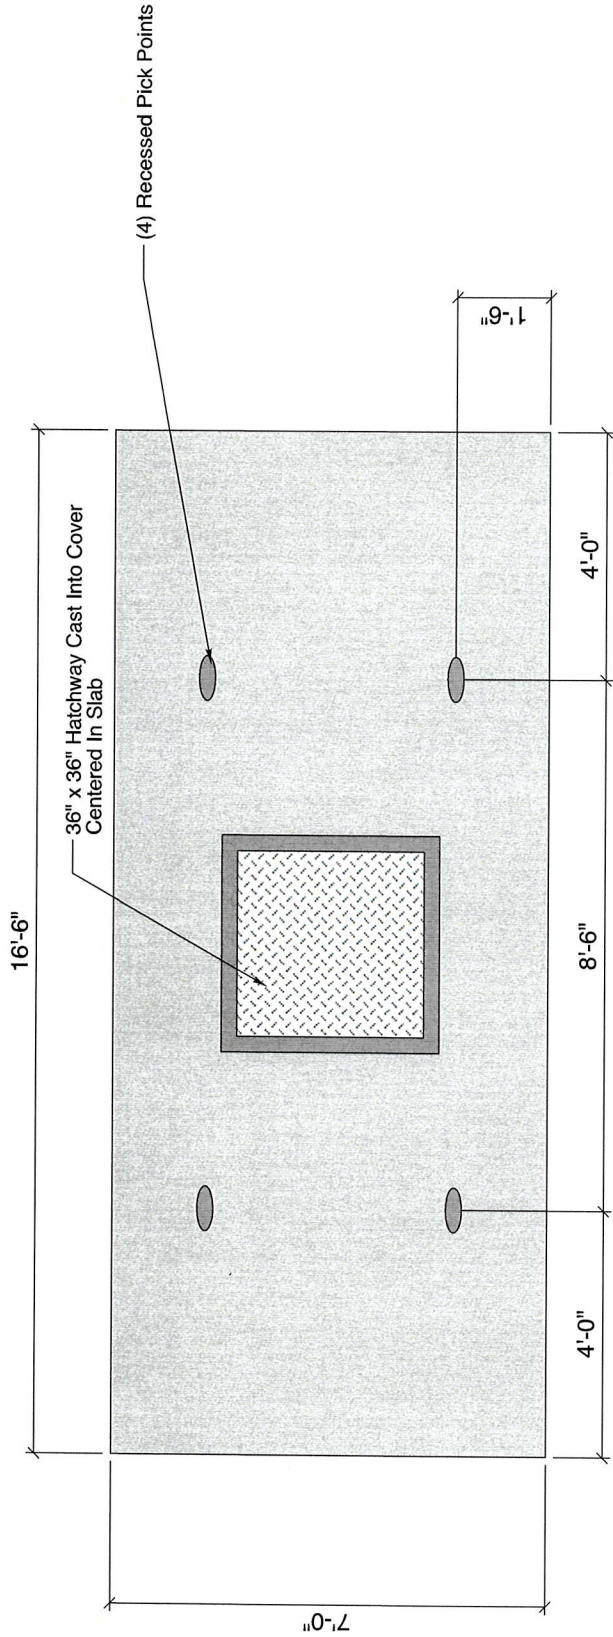

Top View



Front View Of Slab

16'-6" x 7'-0" x 7" Precast Slab

Approximately 10,000 Lbs

Notes:
 Concrete - Minimum 6,000 PSI
 Reinforcement - Grade 60 #5 @ 6" OCEW
 Rough Broom Finish

Crest Precast, Inc.
La Crescent, MN & Bameveld, WI
 800-658-9045

Job #	1-20-26	Drawn By	KK
Date	1-20-26	Revision	KK

Project: **Ridgeway, WI**

Contractor: _____ Drawing Number: **1**