


# DEPOT PARKING LOT

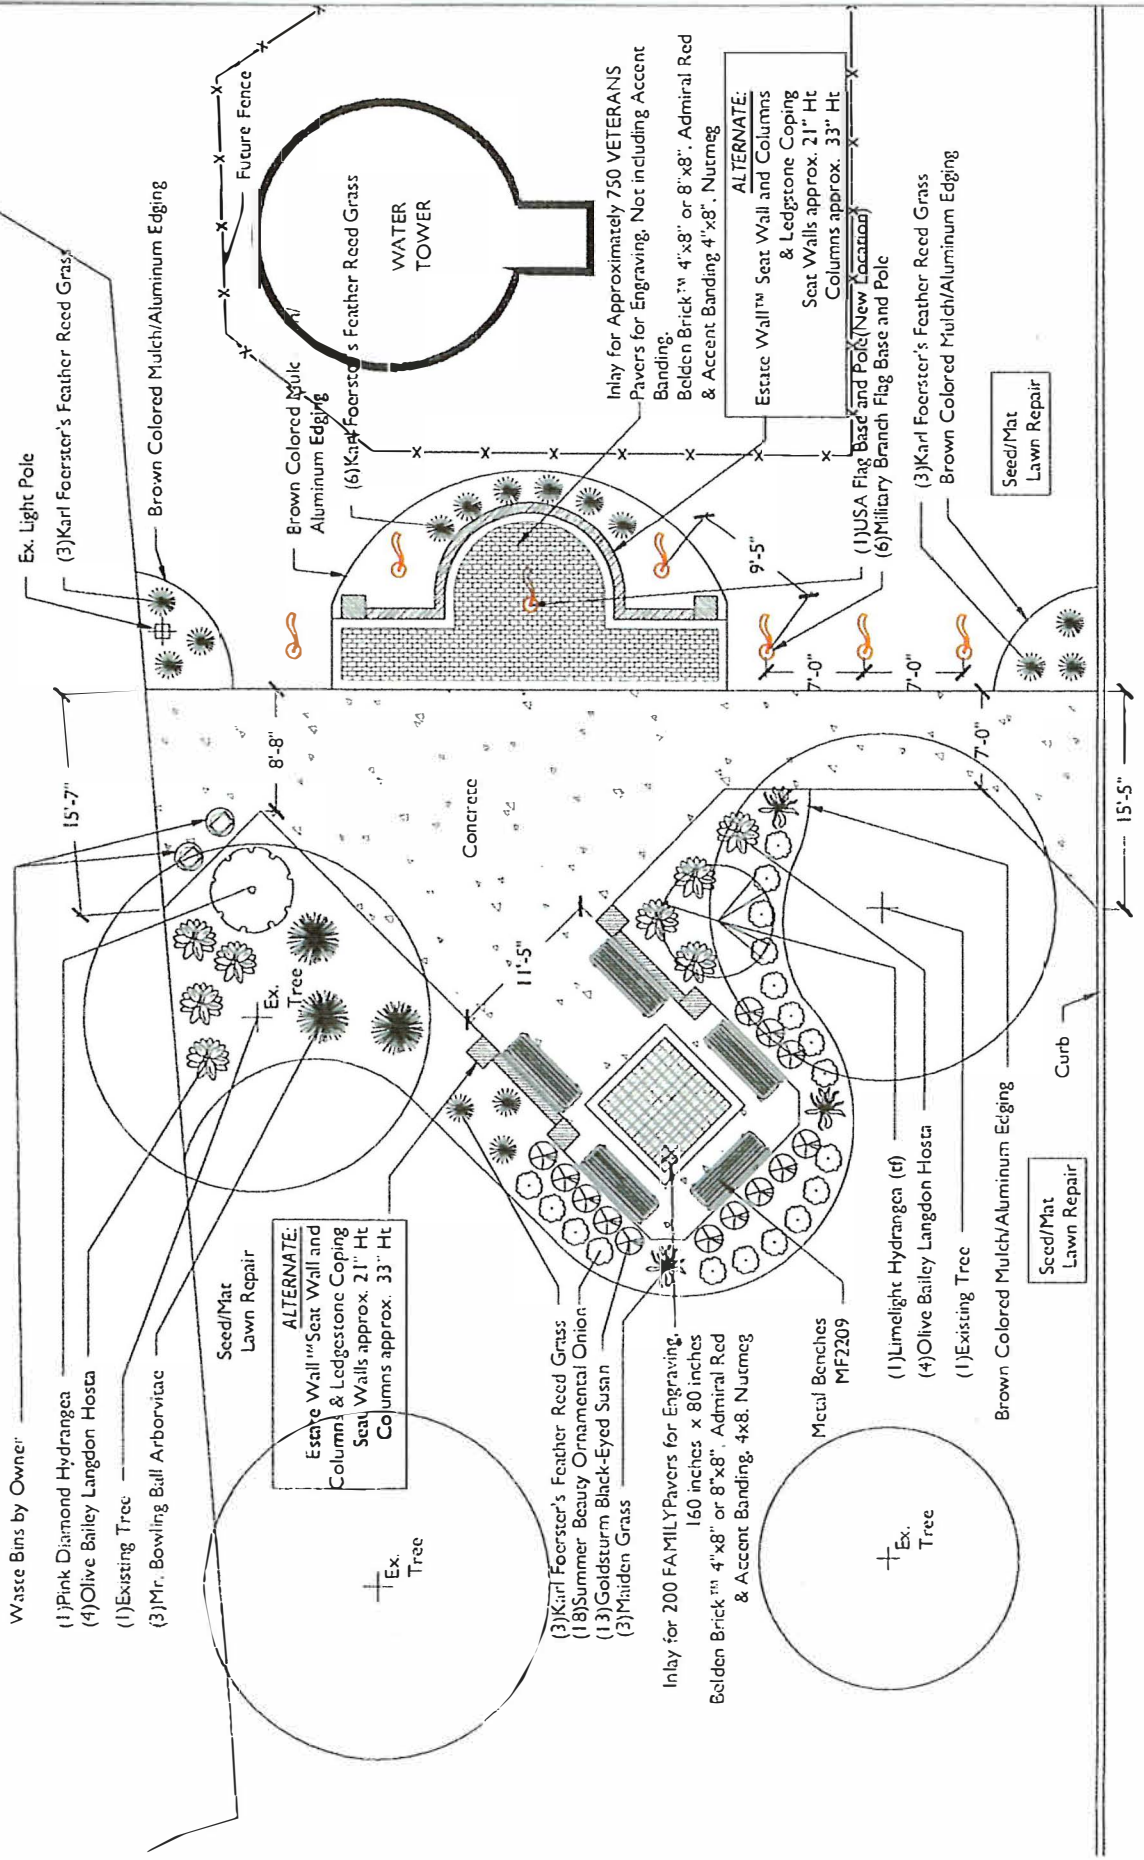

# MAIN STREET



SCALE 1/8" = 1'-0"

**Product Information**

**MF2209**



**Size:** 8" x 26" x 2"  
**Weight:** 10# Lbs  
**Material:** Metal Armor Coating Steel

**Finish Options**

**Standard**  
 - Admiral Red




**WAUSAU TILE**

11100 W. WISCONSIN | LAKE MICHIGAN | WAUSAU, WI 54981  
 920.705.7000 | FAX 920.705.7000

**CLASSIC**

**Estate Wall**

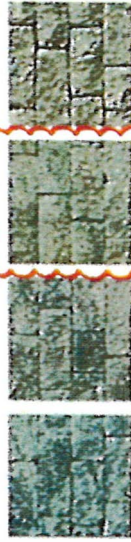

**UNIT BRICKS**

**UNIT BRICK**  
 7 1/2" x 7 1/2" x 3 1/2"

**UNIT BRICK**  
 7 1/2" x 7 1/2" x 3 1/2"

**UNIT BRICK**  
 7 1/2" x 7 1/2" x 3 1/2"

**UNIT BRICK**  
 7 1/2" x 7 1/2" x 3 1/2"

**UNIT BRICK**  
 7 1/2" x 7 1/2" x 3 1/2"

**UNIT BRICK**  
 7 1/2" x 7 1/2" x 3 1/2"

**UNIT BRICK**  
 7 1/2" x 7 1/2" x 3 1/2"

**UNIT BRICK**  
 7 1/2" x 7 1/2" x 3 1/2"

**Laserblasted Brick Colors**

Gill Brick® represents several of the finest brick manufacturers through out North America. Below are the most popular clay colors we have available in 4" X 8" and 6" X 8" sizes. These are 2-1/4" thickness.




**Engraved Pavers = Admiral Red  
 Accent Banding Pavers = Nummeg**

**OTHER COLORS  
 AND  
 MANUFACTURERS  
 ALSO AVAILABLE**

**Ledgestone**

**Stones, Coping & Pillar Cap**

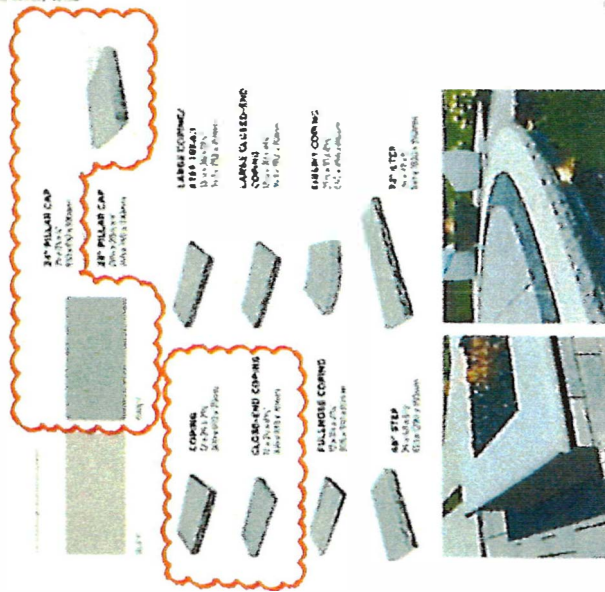

**STONE MARK**

MADE IN CANADA