


PRELIMINARY
NOT FOR
CONSTRUCTION

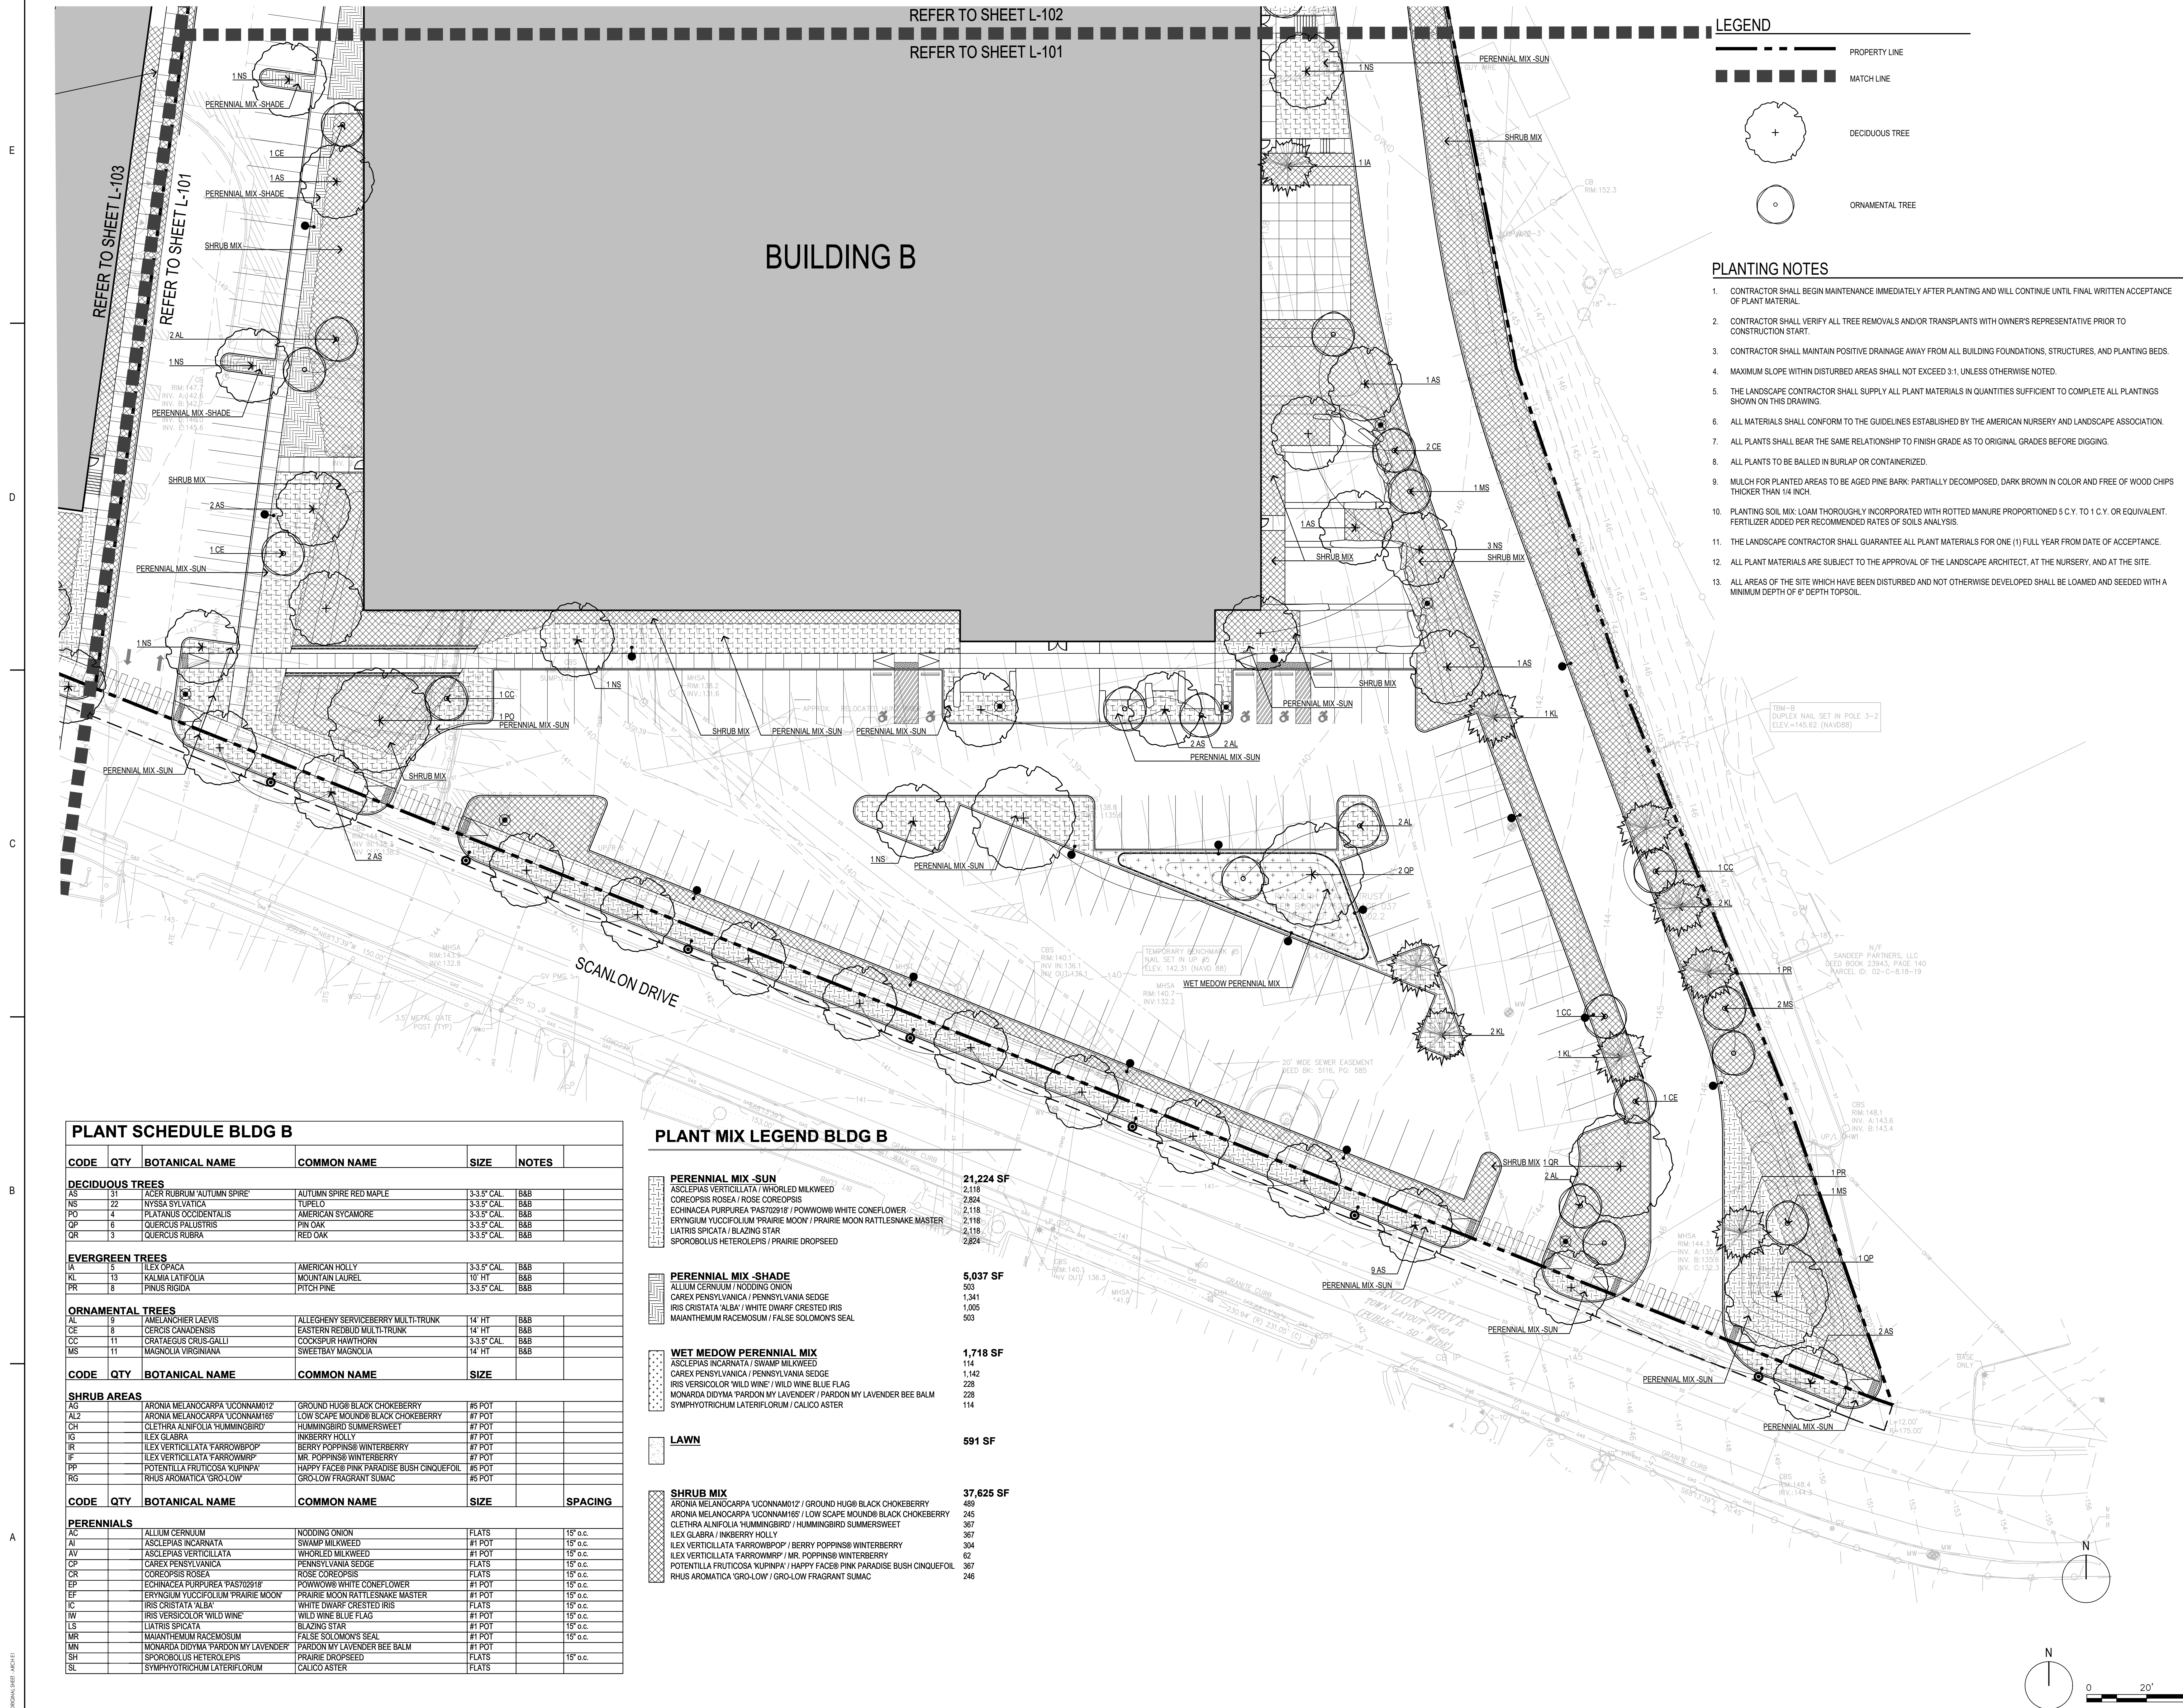

PLANNING BOARD SUBMISSION 2023.12.26

Issued/Revision YYY Y MM DD

Permit/Seal


PRELIMINARY
NOT FOR
CONSTRUCTION

Scale 1"=20'
Project No. 215421418

PLANTING PLAN 2




L-122

LEGEND

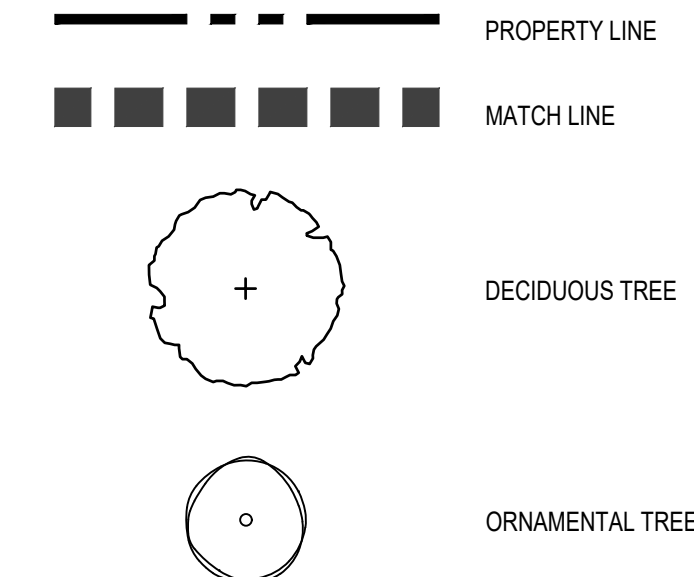

PLANTING NOTES

1. CONTRACTOR SHALL BEGIN MAINTENANCE IMMEDIATELY AFTER PLANTING AND WILL CONTINUE UNTIL FINAL WRITTEN OF PLANT MATERIAL.
2. CONTRACTOR SHALL VERIFY ALL TREE REMOVALS AND/OR TRANSPLANTS WITH OWNER'S REPRESENTATIVE PRIOR TO CONSTRUCTION START.
3. CONTRACTOR SHALL MAINTAIN POSITIVE DRAINAGE AWAY FROM ALL BUILDING FOUNDATIONS, STRUCTURES, AND
4. MAXIMUM SLOPE WITHIN DISTURBED AREAS SHALL NOT EXCEED 3:1, UNLESS OTHERWISE NOTED.
5. THE LANDSCAPE CONTRACTOR SHALL SUPPLY ALL PLANT MATERIALS IN QUANTITIES SUFFICIENT TO COMPLETE ALL SHOWN ON THIS DRAWING.
6. ALL MATERIALS SHALL CONFORM TO THE GUIDELINES ESTABLISHED BY THE AMERICAN NURSERY AND LANDSCAPE
7. ALL PLANTS SHALL BEAR THE SAME RELATIONSHIP TO FINISH GRADE AS TO ORIGINAL GRADES BEFORE DIGGING.
8. ALL PLANTS TO BE BALLED IN BURLAP OR CONTAINERIZED.
9. MULCH FOR PLANTED AREAS TO BE AGED PINE BARK, PARTIALLY DECOMPOSED, DARK BROWN IN COLOR AND FREE THICKER THAN 1/4 INCH.
10. PLANTING SOIL MIX: LOAM THOROUGHLY INCORPORATED WITH ROTTED MANURE PROPORTIONED 5 C.Y. TO 1 C.Y. C FERTILIZER ADDED PER RECOMMENDED RATES OF SOILS ANALYSIS.
11. THE LANDSCAPE CONTRACTOR SHALL GUARANTEE ALL PLANT MATERIALS FOR ONE (1) FULL YEAR FROM DATE OF
12. ALL PLANT MATERIALS ARE SUBJECT TO THE APPROVAL OF THE LANDSCAPE ARCHITECT, AT THE NURSERY, AND AT
13. ALL AREAS OF THE SITE WHICH HAVE BEEN DISTURBED AND NOT OTHERWISE DEVELOPED SHALL BE LOADED AND MINIMUM DEPTH OF 6" DEPTH TOPSOIL.

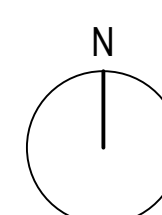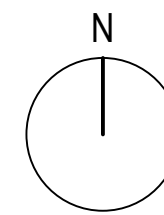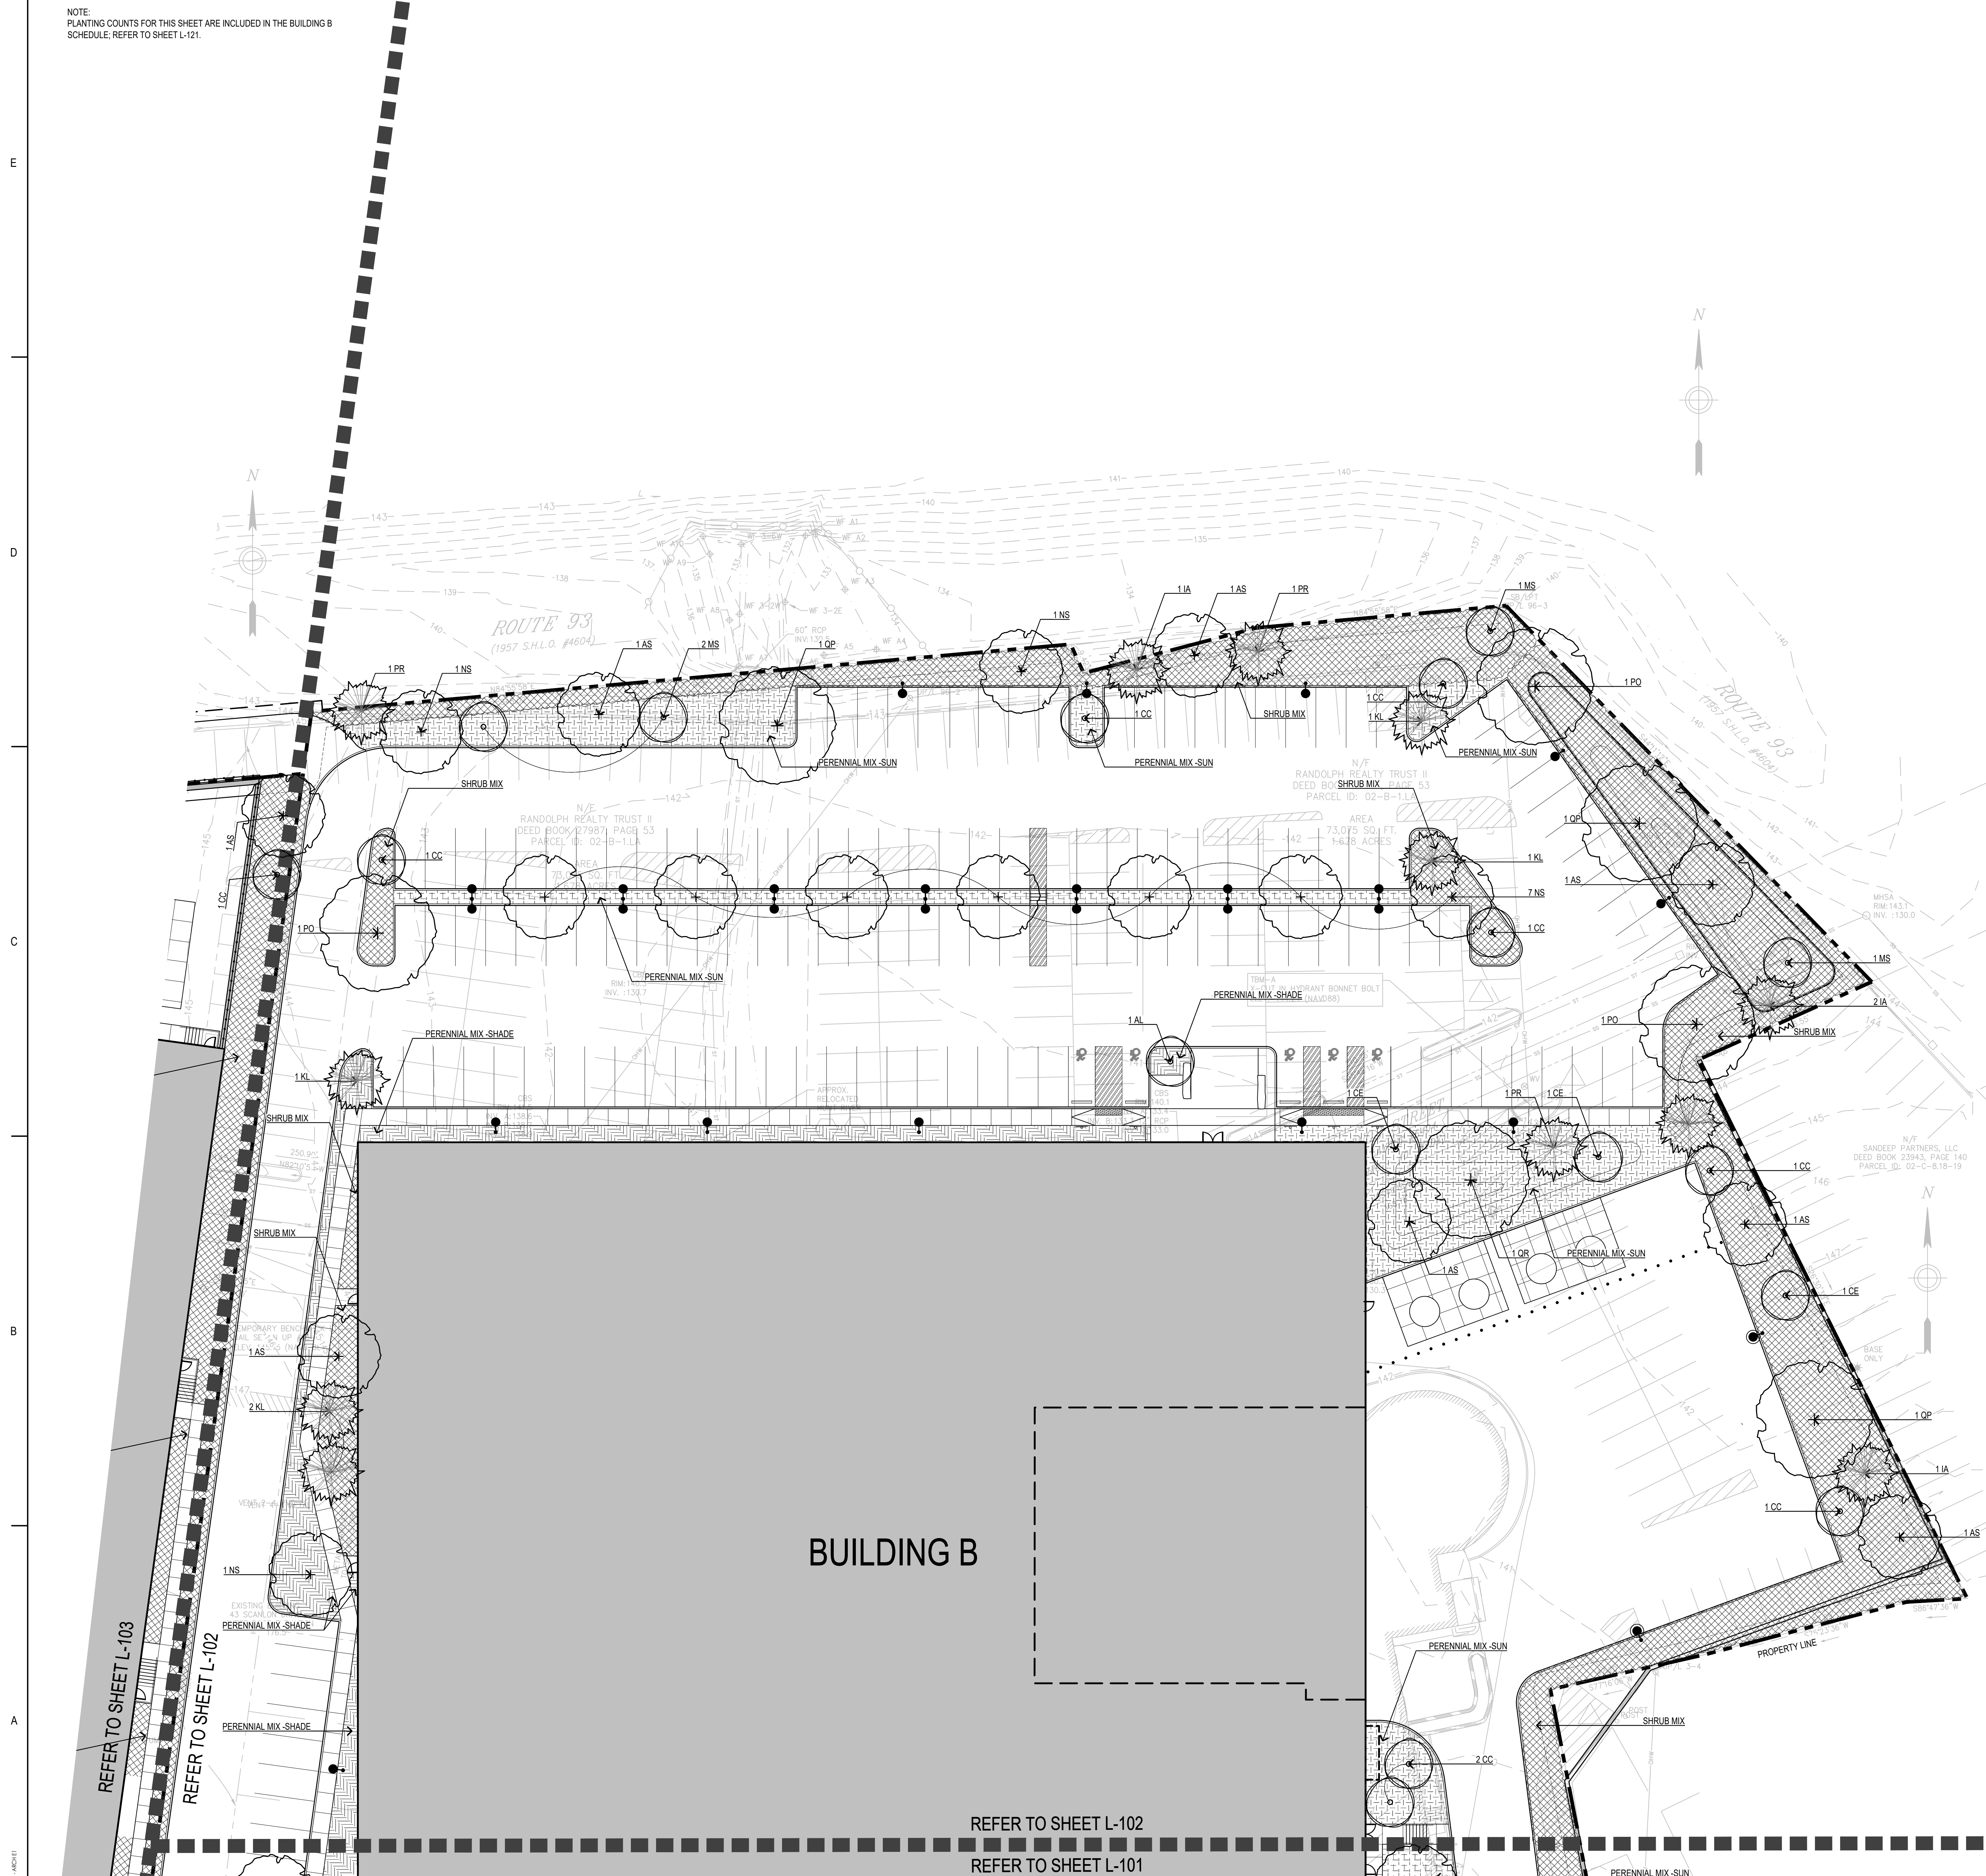

NOTE:
PLANTING COUNTS FOR THIS SHEET ARE INCLUDED IN THE BUILDING B
SCHEDULE. REFER TO SHEET L-121.

REFER TO SHEET L-103

REFER TO SHEET L-102

REFER TO SHEET L-102
REFER TO SHEET L-101




PRELIMINARY
NOT FOR
CONSTRUCTION

LEGEND

PROPERTY LINE

MATCH LINE

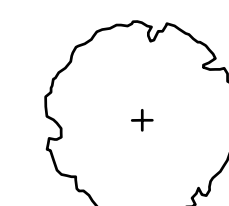

DECIDUOUS TREE



ORNAMENTAL TREE

PLANTING NOTES

- CONTRACTOR SHALL BEGIN MAINTENANCE IMMEDIATELY AFTER PLANTING AND WILL CONTINUE UNTIL FINAL WRITTEN ACCEPTANCE OF PLANT MATERIAL.
- CONTRACTOR SHALL VERIFY ALL TREE REMOVALS AND/OR TRANSPLANTS WITH OWNER'S REPRESENTATIVE PRIOR TO CONSTRUCTION START.
- CONTRACTOR SHALL MAINTAIN POSITIVE DRAINAGE AWAY FROM ALL BUILDING FOUNDATIONS, STRUCTURES, AND PLANTING BEDS.
- MAXIMUM SLOPE WITHIN DISTURBED AREAS SHALL NOT EXCEED 3:1, UNLESS OTHERWISE NOTED.
- THE LANDSCAPE CONTRACTOR SHALL SUPPLY ALL PLANT MATERIALS IN QUANTITIES SUFFICIENT TO COMPLETE ALL PLANTINGS SHOWN ON THIS DRAWING.
- ALL MATERIALS SHALL CONFORM TO THE GUIDELINES ESTABLISHED BY THE AMERICAN NURSERY AND LANDSCAPE ASSOCIATION.
- ALL PLANTS SHALL BEAR THE SAME RELATIONSHIP TO FINISH GRADE AS TO ORIGINAL GRADES BEFORE DIGGING.
- ALL PLANTS TO BE BALLED IN BURLAP OR CONTAINERIZED.
- MULCH FOR PLANTED AREAS TO BE AGED PINE BARK; PARTIALLY DECOMPOSED, DARK BROWN IN COLOR AND FREE OF WOOD CHIPS THICKER THAN 1/4 INCH.
- PLANTING SOIL MIX: LOAM THOROUGHLY INCORPORATED WITH ROTTED MANURE PROPORTIONED 5 C.Y. TO 1 C.Y. OR EQUIVALENT. FERTILIZER ADDED PER RECOMMENDED RATES OF SOILS ANALYSIS.
- THE LANDSCAPE CONTRACTOR SHALL GUARANTEE ALL PLANT MATERIALS FOR ONE (1) FULL YEAR FROM DATE OF ACCEPTANCE.
- ALL PLANT MATERIALS ARE SUBJECT TO THE APPROVAL OF THE LANDSCAPE ARCHITECT, AT THE NURSERY, AND AT THE SITE.
- ALL AREAS OF THE SITE WHICH HAVE BEEN DISTURBED AND NOT OTHERWISE DEVELOPED SHALL BE LOAMED AND SEEDED WITH A MINIMUM DEPTH OF 6" DEPTH TOPSOIL.

CONCEPT PLANT SCHEDULE BLDG A

PERENNIAL MIX-SUN	4,818 SF
ASCLEPIAS VERTICILLATA / WHORLED MILKWEED	480
COREOPSIS ROSEA / ROSE COREOPSIS	641
ECHINACEA PURPUREA 'PASTORALIS' / POWWOW® WHITE CONEFLOWER	480
ERYNGIUM YUCCIFOLIUM 'PRAIRIE MOON' / PRAIRIE MOON RATTLESNAKE MASTER	480
LIATRIS SPICATA / BLAZING STAR	480
SPOROBOLUS HETEROLEPIS / PRAIRIE DROPSIDE	641

PERENNIAL MIX-SHADE	2,580 SF
ALLIUM CERNUUM / NODDING ONION	257
CAREX PENNSYLVANICA / PENNSYLVANIA SEDGE	686
IRIS CRISTATA 'ALBA' / WHITE DWARF CRESTED IRIS	515
MAINTHEMUM RACEMOSUM / FALSE SOLOMON'S SEAL	257

SHRUB MIX	16,711 SF
ARONIA MELANOCARPA 'UCCONNAMI' / GROUND HUG® BLACK CHOKEBERRY	216
ARONIA MELANOCARPA 'UCCONNAMI' / LOW SCAPE MOUND® BLACK CHOKEBERRY	108
CLETHRA ALNIFOLIA 'HUMMINGBIRD' / HUMMINGBIRD SUMMERSWEET	162
ILEX GLABRA / INKBERY HOLLY	162
ILEX VERTICILLATA 'FARROWBOP' / BERRY POPPINS® WINTERBERRY	136
ILEX VERTICILLATA 'FARROWBOP' / MR. POPPINS® WINTERBERRY	27
POTENTILLA FRUTICOSA 'KUPINPA' / HAPPY FACE® PINK PARADISE BUSH CINQUEFOIL	162
RHUS AROMATICA 'GRO-LOW' / GRO-LOW FRAGRANT SUMAC	108

PLANT SCHEDULE BLDG A

CODE	QTY	BOTANICAL NAME	COMMON NAME	SIZE	NOTES
DECIDUOUS TREES					
AS	12	ACER RUBRUM 'AUTUMN SPIRE'	AUTUMN SPIRE RED MAPLE	3.3" CAL.	B&B
NS	7	NYSSA SYLVATICA	TUPELO	3.3" CAL.	B&B
QR	1	QUERCUS RUBRA	RED OAK	3.3" CAL.	B&B

EVERGREEN TREES					
IA	2	ILEX OPACA	AMERICAN HOLLY	3.3" CAL.	B&B
KL	7	KALMIA LATIFOLIA	MOUNTAIN LAUREL	10" HT.	B&B
PR	2	PINUS RIGIDA	PITCH PINE	3.3" CAL.	B&B

ORNAMENTAL TREES					
AL	4	AMELANCHIER LACINIA	ALLEGHENY SERVICEBERRY MULTI-TRUNK	14" HT.	B&B
CE	7	CERCIS CANADENSIS	EASTERN REDBUD MULTI-TRUNK	14" HT.	B&B
CC	3	CRATAEGUS CRUS-GALLI	COCKSPUR HAWTHORN	3.3" CAL.	B&B

CODE	QTY	BOTANICAL NAME	COMMON NAME	SIZE	
------	-----	----------------	-------------	------	--

SHRUB AREAS					
AG		ARONIA MELANOCARPA 'UCCONNAMI' / GROUND HUG® BLACK CHOKEBERRY	#5 POT		
AL2		ARONIA MELANOCARPA 'UCCONNAMI' / LOW SCAPE MOUND® BLACK CHOKEBERRY	#7 POT		
CH		CLETHRA ALNIFOLIA 'HUMMINGBIRD' / HUMMINGBIRD SUMMERSWEET	#7 POT		
IS		ILEX GLABRA / INKBERY HOLLY	#7 POT		
IR		ILEX VERTICILLATA 'FARROWBOP' / BERRY POPPINS® WINTERBERRY	#7 POT		
IF		ILEX VERTICILLATA 'FARROWBOP' / MR. POPPINS® WINTERBERRY	#7 POT		
PP		POTENTILLA FRUTICOSA 'KUPINPA' / HAPPY FACE® PINK PARADISE BUSH CINQUEFOIL	#5 POT		
RS		RHUS AROMATICA 'GRO-LOW' / GRO-LOW FRAGRANT SUMAC	#5 POT		

CODE	QTY	BOTANICAL NAME	COMMON NAME	SIZE	SPACING
PERENNIALS					
AC		ALLIUM CERNUUM / NODDING ONION	FLATS	15" o.c.	
AV		ASCLEPIAS VERTICILLATA / WHORLED MILKWEED	#1 POT	15" o.c.	
CP		CAREX PENNSYLVANICA / PENNSYLVANIA SEDGE	FLATS	15" o.c.	
CR		COREOPSIS ROSEA / ROSE COREOPSIS	FLATS	15" o.c.	
EP		ECHINACEA PURPUREA 'PASTORALIS' / POWWOW® WHITE CONEFLOWER	#1 POT	15" o.c.	
EF		ERYNGIUM YUCCIFOLIUM 'PRAIRIE MOON' / PRAIRIE MOON RATTLESNAKE MASTER	#1 POT	15" o.c.	
IC		IRIS CRISTATA 'ALBA' / WHITE DWARF CRESTED IRIS	FLATS	15" o.c.	
LS		LIATRIS SPICATA / BLAZING STAR	#1 POT	15" o.c.	
MR		MAINTHEMUM RACEMOSUM / FALSE SOLOMON'S SEAL	#1 POT	15" o.c.	
SH		SPOROBOLUS HETEROLEPIS / PRAIRIE DROPSIDE	FLATS	15" o.c.	

