


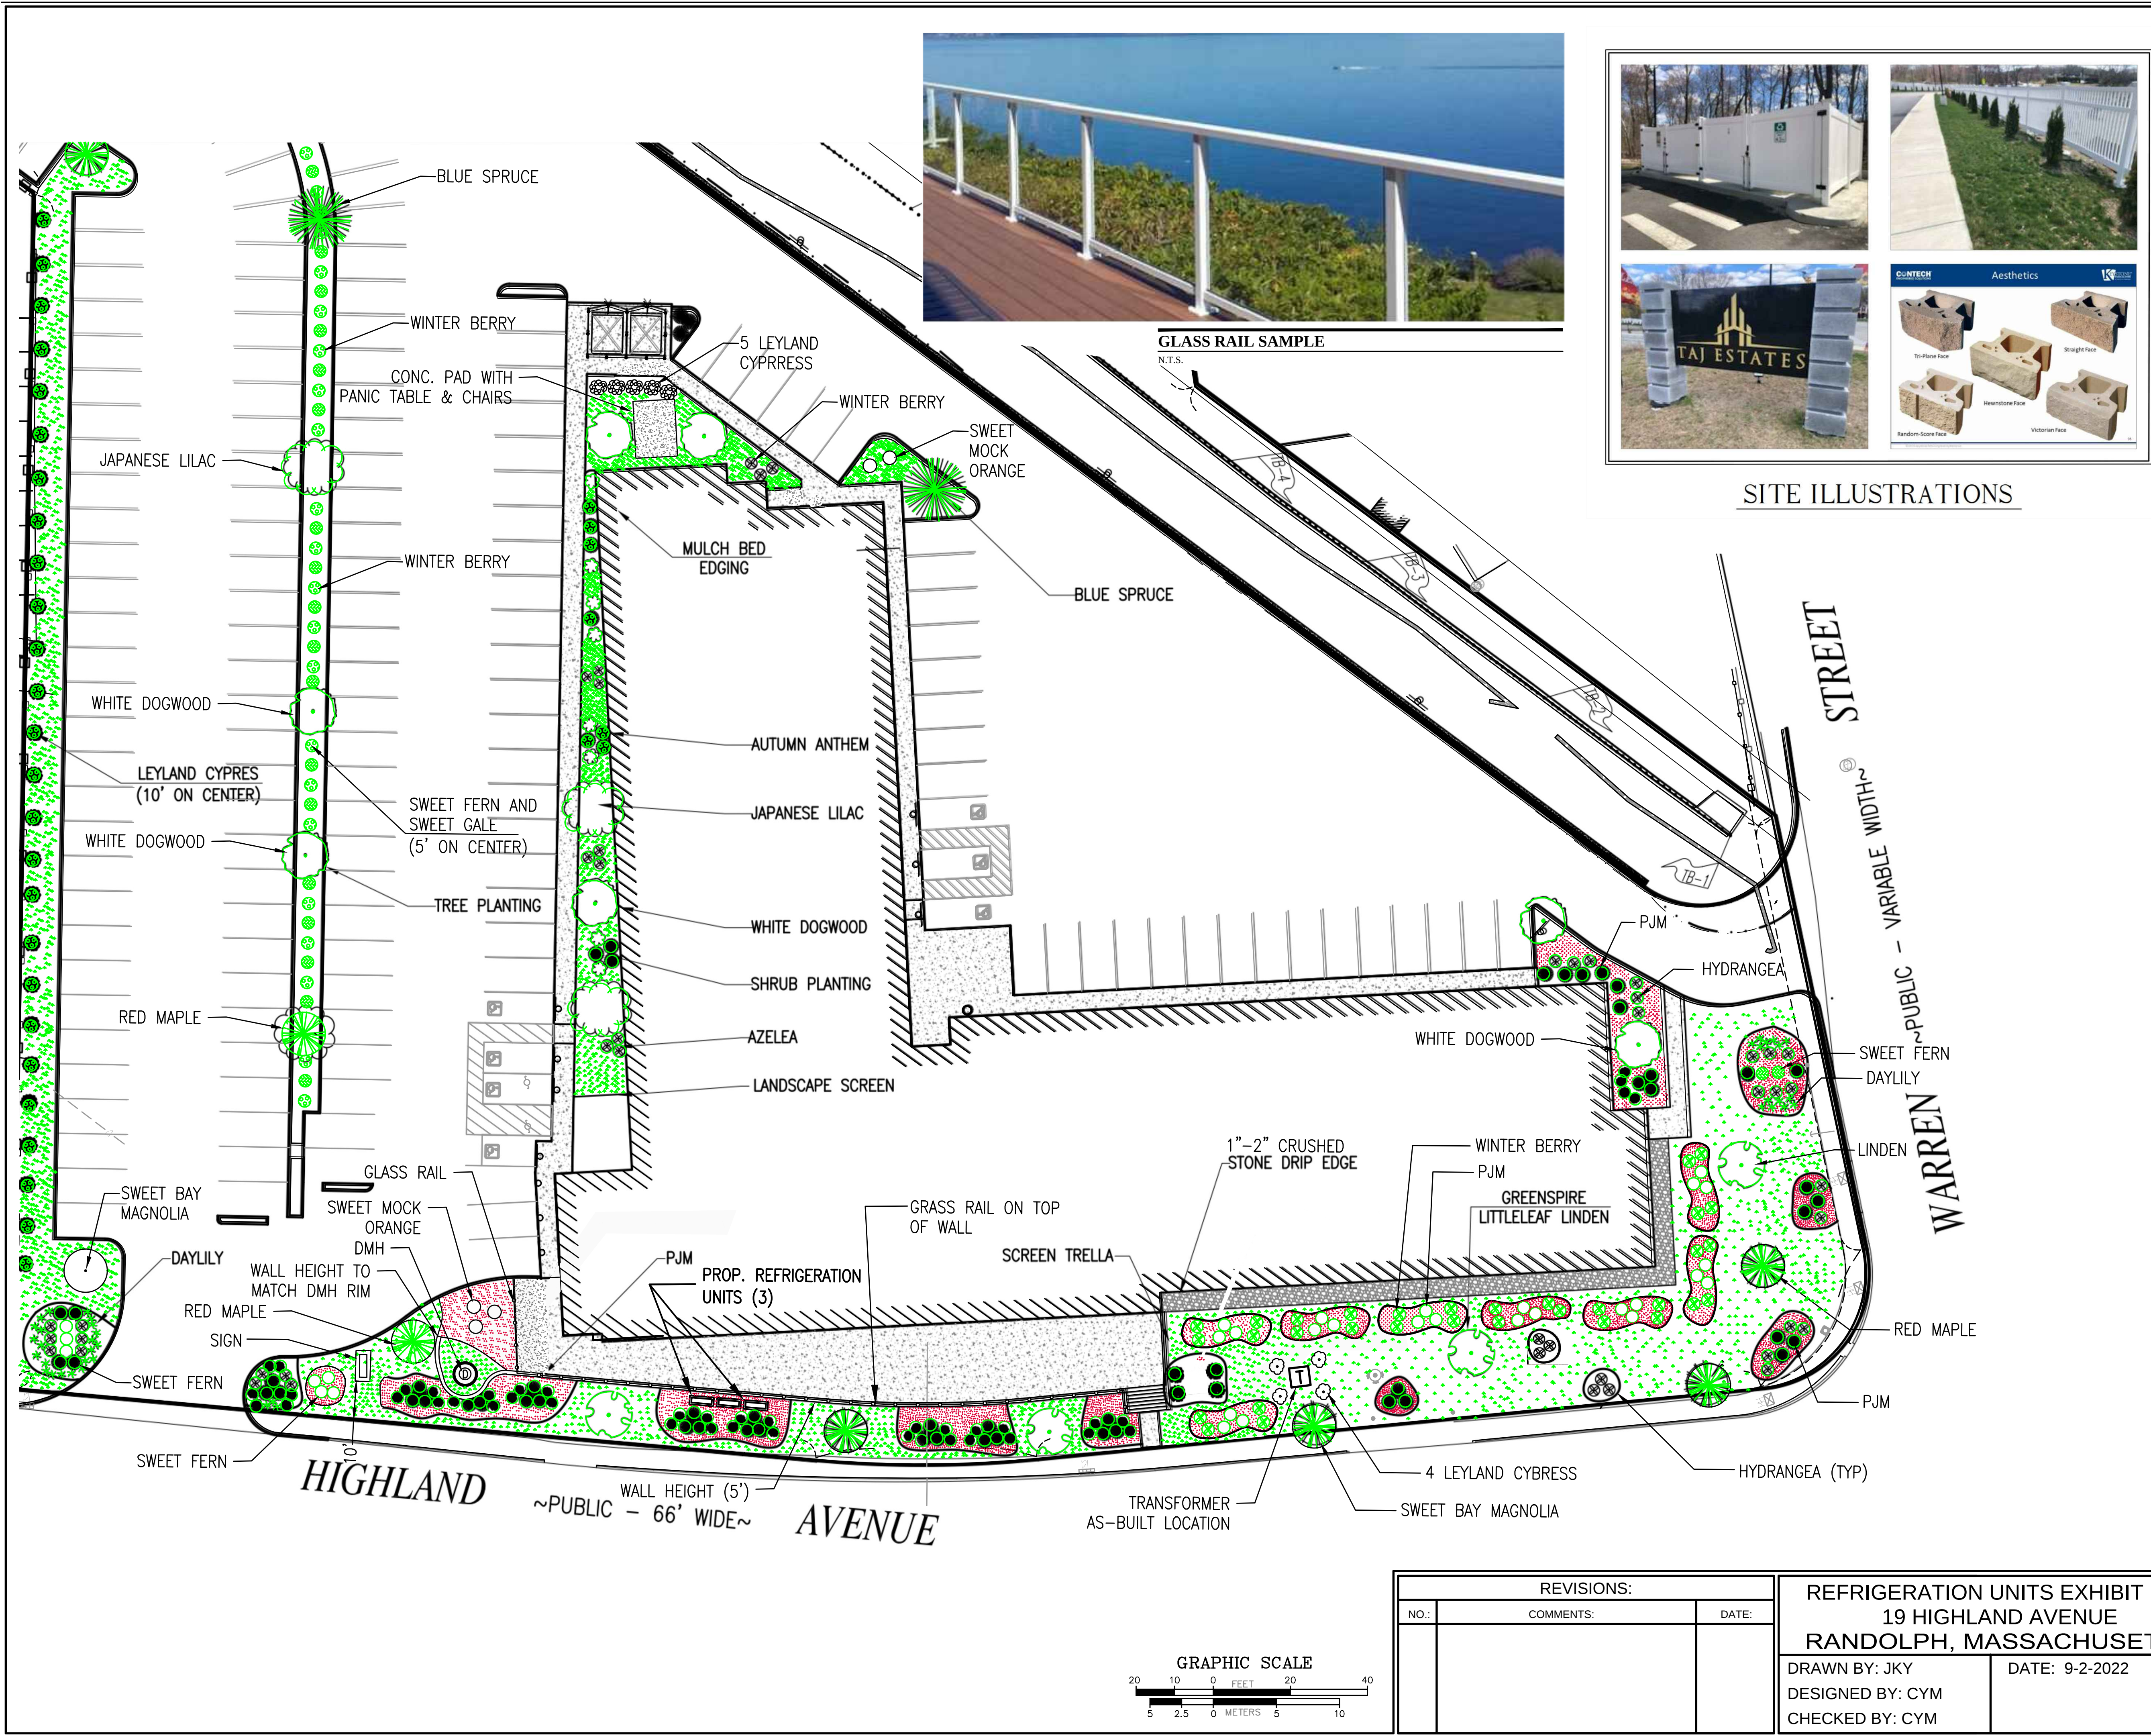


GLASS RAIL SAMPLE



SITE ILLUSTRATIONS

LANDSCAPE TABLE				
SYMBOL	BOTANICAL NAME	COMMON NAME	SIZE	QUANTITY
TREES				
	ACER RUBRUM	RED MAPLE	5'-6' HT	6
	TILIA CORDATA 'GREENSPIRE'	GREENSPIRE LITTLELEAF LINDEN	5'-6' HT	4
	PICEA PUNGENS 'COLORADO GREEN'	BLUE SPRUCE	5'-6' HT	2
	CORNUS FLORIDA	WHITE DOGWOOD	5'-6' HT	7
	SYRINGA RETICULATA	JAPANESE LILAC	5'-6' HT	5
SHRUBS				
	HYDRANGAEA MACROPHYLLA 'NIKKO BLUE'	NIKKO BLUE HYDRANGAEA	2 GAL.	46
	AZELEA GIRARD CHRISTINA	AZELEA	2 GAL.	8
	MISCANTHUS SINENSIS	AUTUMN ANTHEM	2 GAL.	69
	RHODODENDRON PJM	PJM	2 GAL.	92
	CUPRESSOCYPARIS LEYLANDII	LEYLAND CYPRESS	3-4'	35
	HEMEROCALLIS	DAYLILY		39
	COMPTONIA PEREGRINA	SWEET FERN	1 GAL. POT	35
	MYRICA GALE	SWEET GALE	2 GAL. POT	25
	MAGNOLIA VIRGINIANA	SWEET BAY MAGNOLIA	5'-6' HT	2 EA.
	PHILADELPHUS CORONARIUS	SWEET MACK ORANGE	2 GAL.	12 EA.
	ILEX VERTICILLATA	WINTERBERRY	2 GAL.	5 EA.

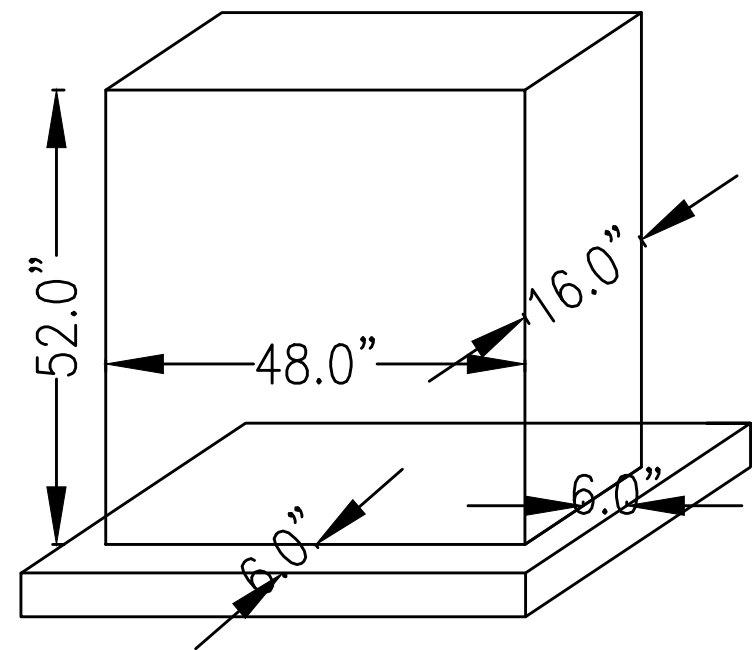

Refrigeration Units
N.T.S.

REVISIONS:			REFRIGERATION UNITS EXHIBIT PLAN 19 HIGHLAND AVENUE RANDOLPH, MASSACHUSETTS		 HARDY + MAN DESIGN GROUP, PC CIVIL ENGINEERING & LAND DEVELOPMENT CONSULTING	1285 WASHINGTON STREET WEYMOUTH, MA (781) 335-1464
NO.:	COMMENTS:	DATE:				
			DRAWN BY: JKY DESIGNED BY: CYM CHECKED BY: CYM	DATE: 9-2-2022		