

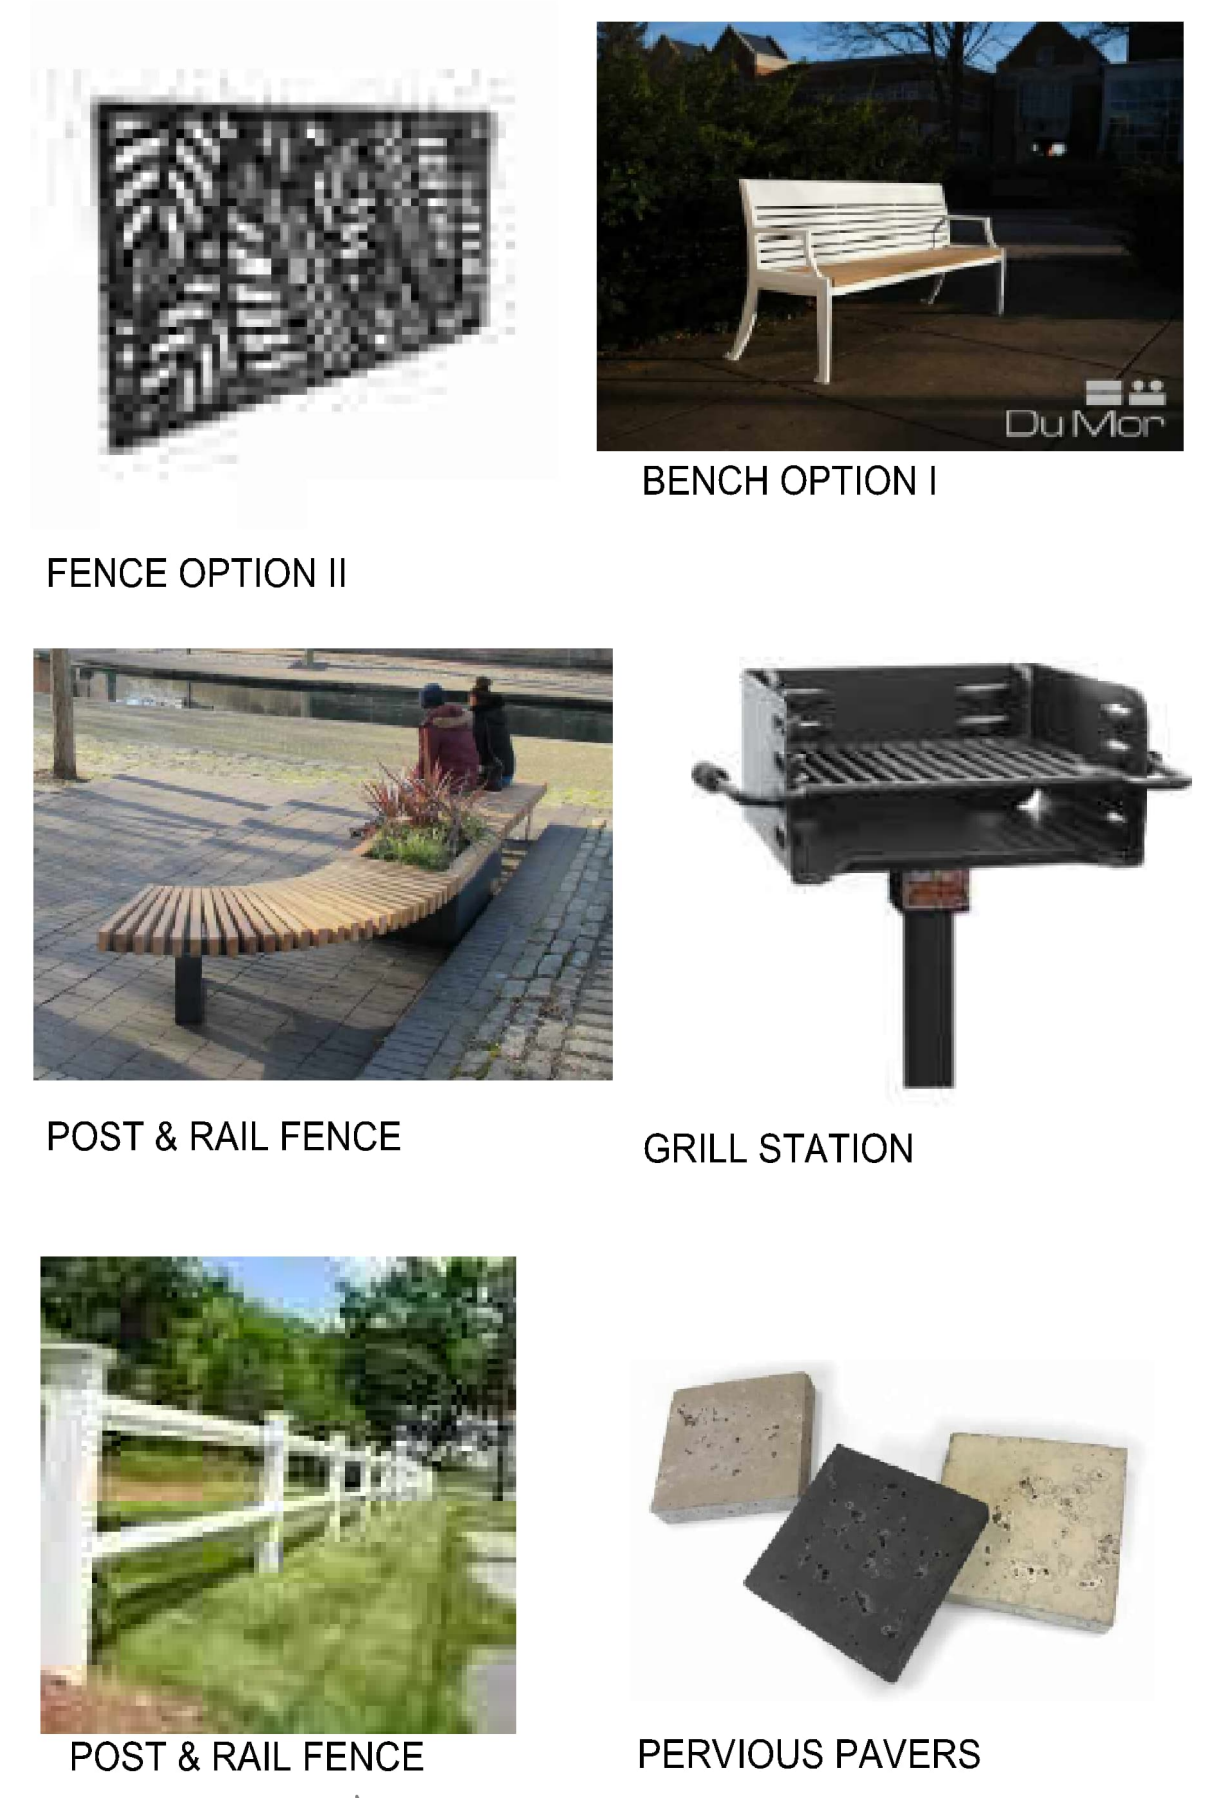


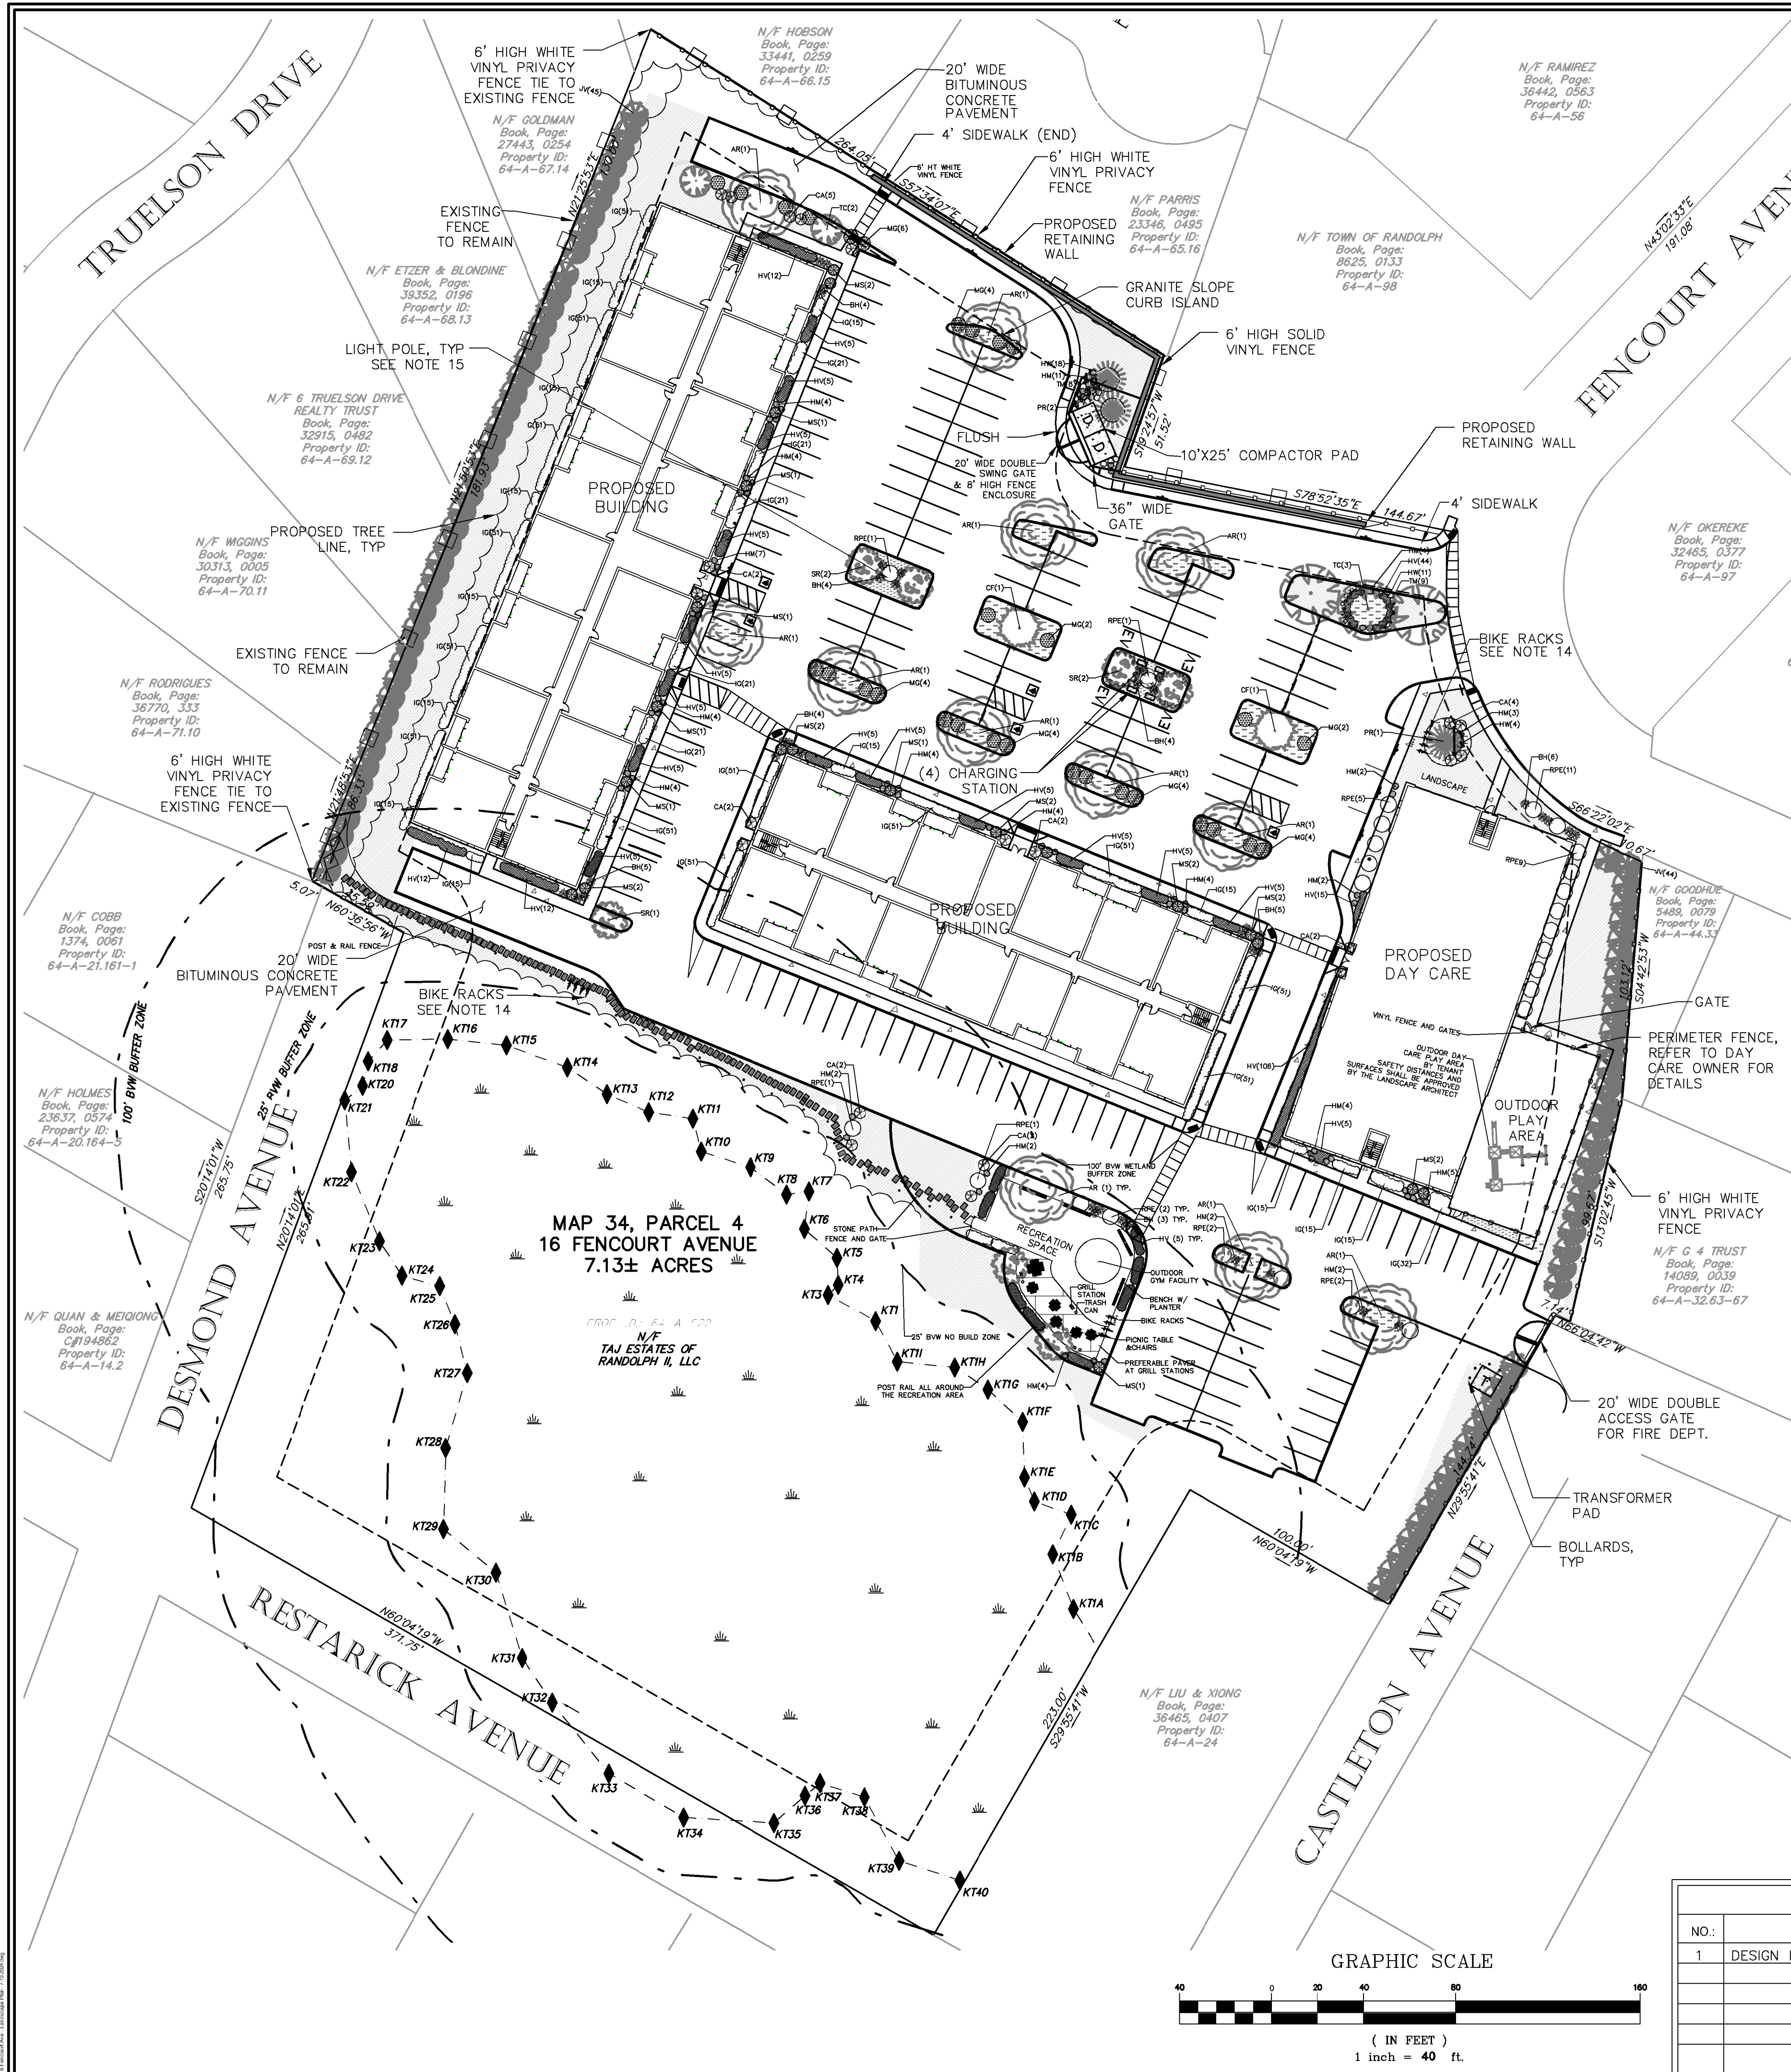


PLANT LIST			
SYMBOL	QUANTITY	COMMON NAME BOTANICAL NAME	SIZE & SPECIFICATIONS
CANOPY TREE			
CF	2	WHITE DOGWOOD CORNUS FLORIDA	6-12' HT
TC	5	GREEN SPIRE LITTLELEAF LINDEN TILIA CORDATA 'GREEN SPIRE'	5-6' HT
SR	5	IVORY SILK JAPANESE TREE LILAC SYRINGA RETICULATA 'IVORY SILK'	6-12' HT
PR	3	BLUE SPRUCE PICEA RUPENSIS 'COLORADO GREEN'	5-6' HT
AR	11	RED MAPLE ACER RUBRUM	12' HT
JV	88	EASTERN REDCEDAR JUNIPERUS VIRGINIANA	12' HT
SHRUBS			
BH	35	NIKKO BLUE HYDRANGEA HYDRANGEA MACROPHYLLA 'NIKKO BLUE'	2 GAL.
RPE	33	P.J.M. ELITE RHODODENDRON RHODODENDRON 'P.J.M. ELITE'	2 GAL.
CA	21	RED TWIG DOGWOOD CORNUS ALBA 'SERRICA'	5 GAL.
MS	18	RED CLOUD® MAIDEN GRASS MISCANTHUS SINENSIS 'RPM1801'	2.5" POT
HM	74	ALL GOLD JAPANESE FOREST GRASS HAKONECHLOA MACRA 'ALL GOLD'	1 GAL.
MG	28	SWEET GALE MYRTICA GALE	2 GAL.
HV	271	EVERYDAY LILY CREAM DAYLILY HEMEROCALLIS X HYBRID '112' PP	1 GAL.
TM	18	TAUNTONS YEW TAXUS X MEDIA 'TAUNTON'	2 GAL.
HW	33	CORAL BELLS HEUCHERA 'WILD ROSE'	1 QUART
IG	801	COMPACT INKBERY ILEX GLABRA 'COMPACTA'	18" HT
GROUND COVER			
	16555 SF	MEADOW MIX RESTORATION 75% SLOPE MIX 25% WILD FLOWER MIX	HYDROSEED
	2234 SF	MULCH	HEMLOCK/PINE BARK

ENTRY SIGN

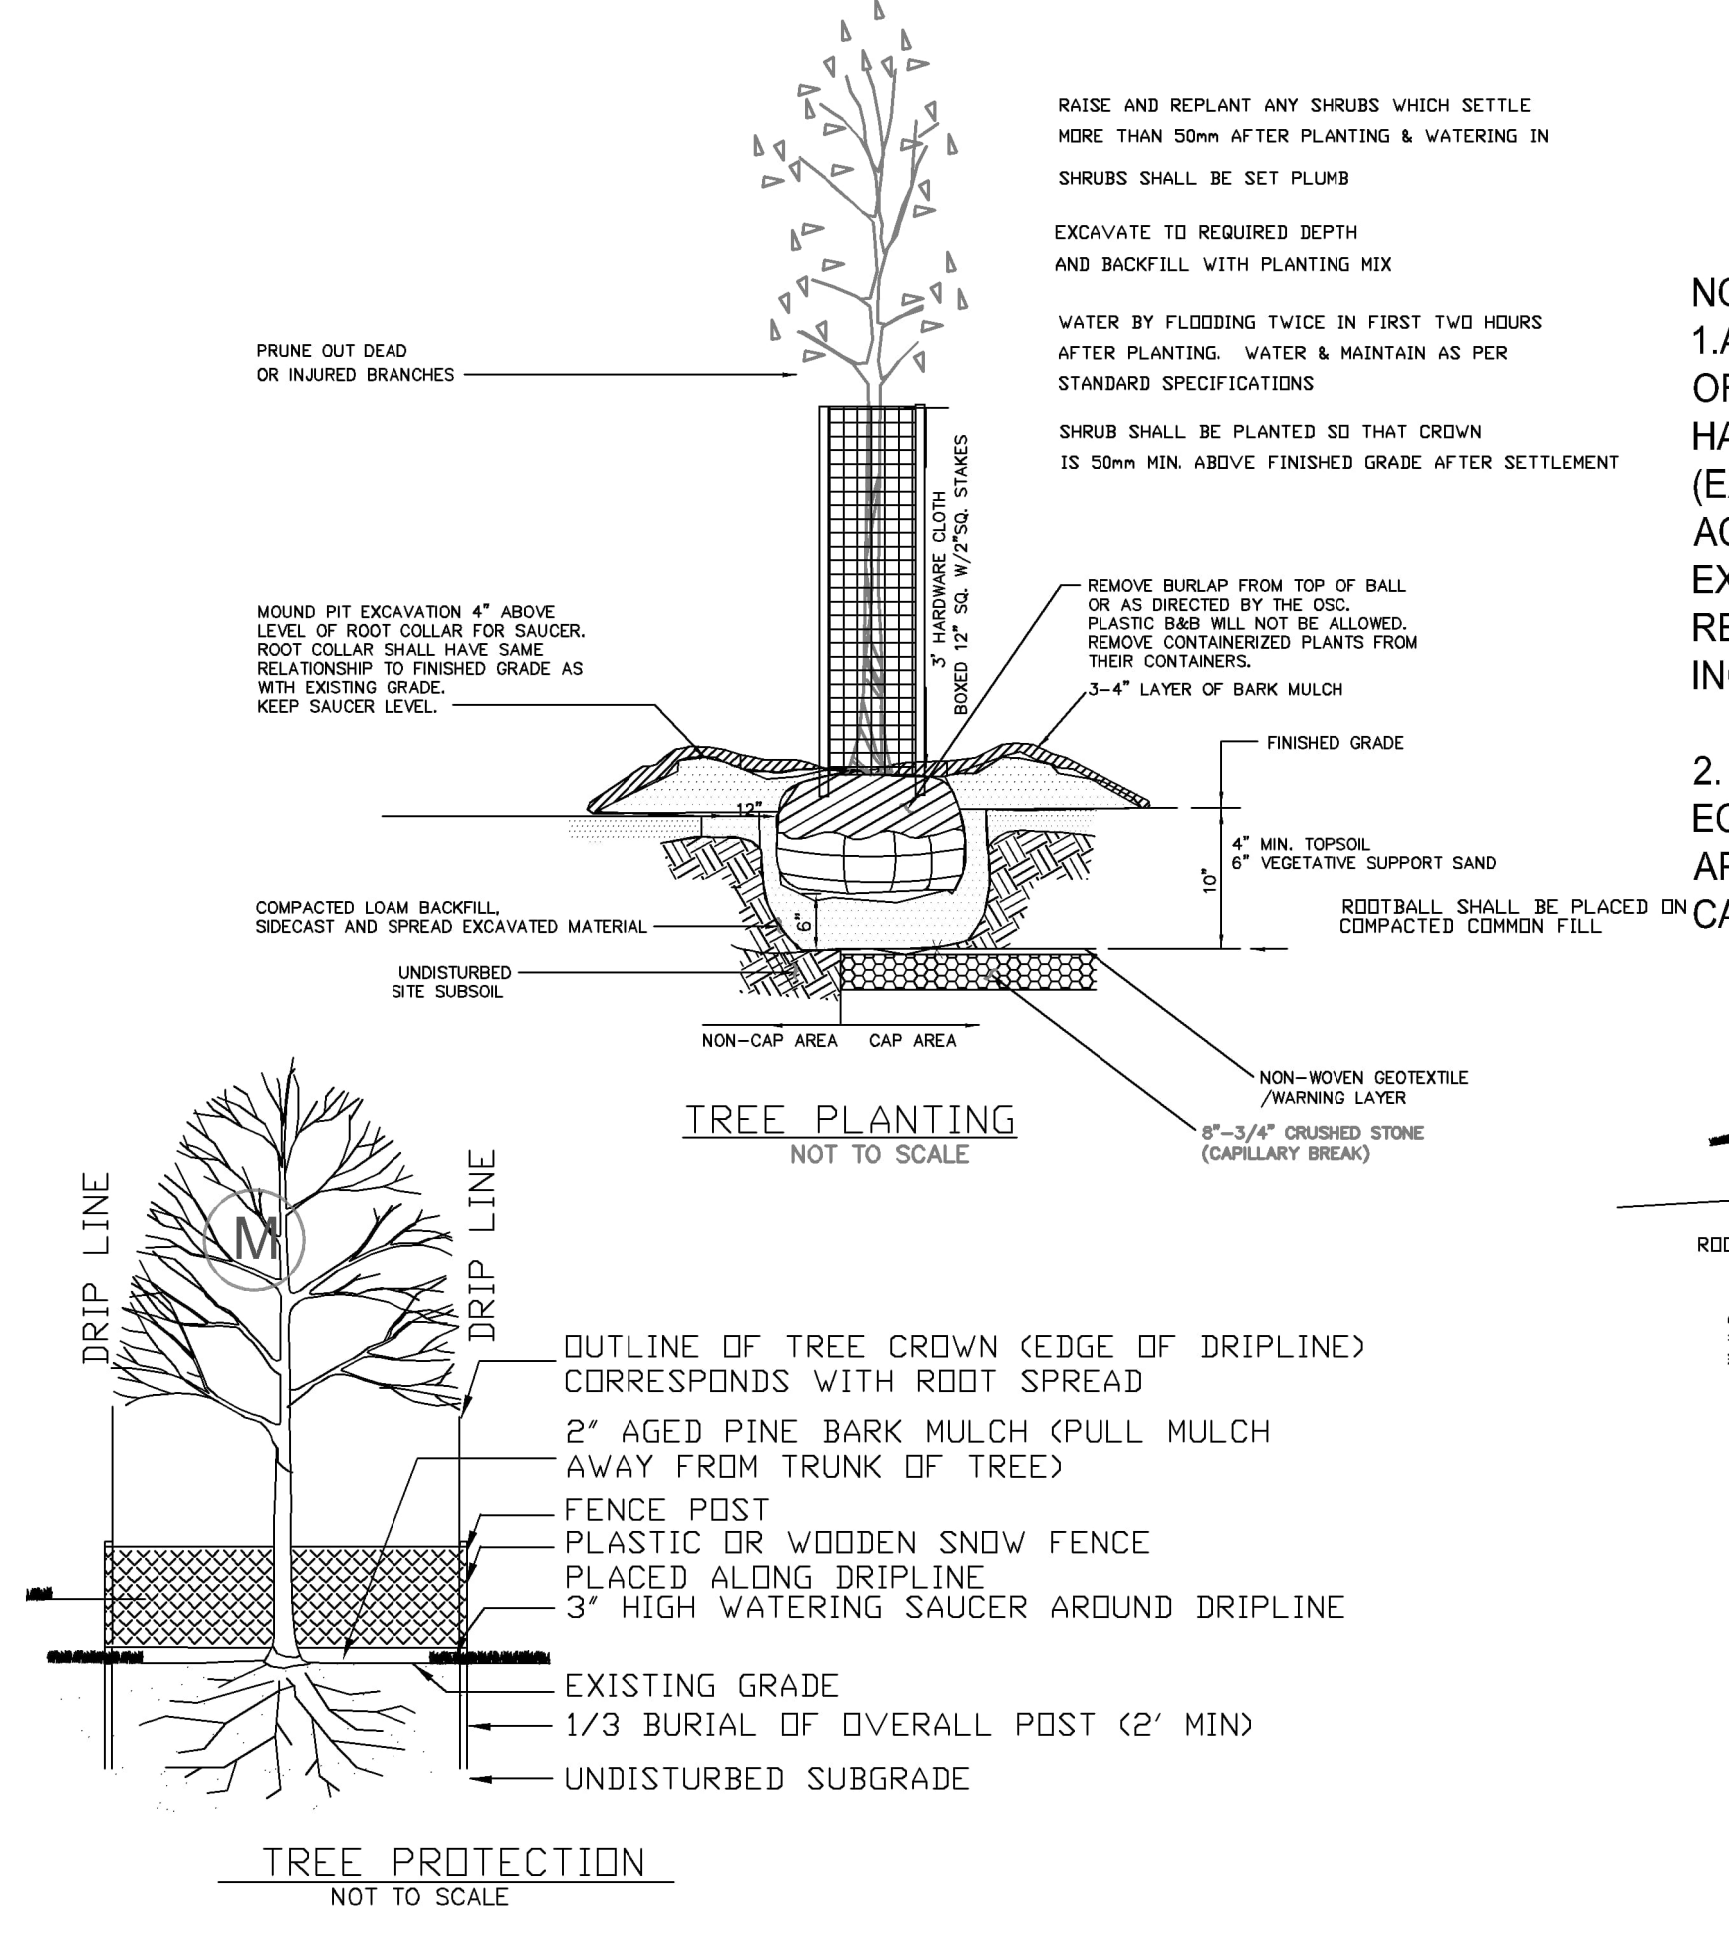

NOTE:
1. ALL LAWN AREAS WITHIN LAWN LIMIT LINES TO RECEIVE 6" OF TOPSOIL PRIOR TO SODDING OPERATIONS. ONCE TOPSOIL HAS BEEN PLACED, CONSTRUCTION ACTIVITY OF ANY KIND (EXCLUDING LANDSCAPING) SHALL NOT BE PERMITTED ON OR ACROSS ANY PLANTING AREA. CONTRACTOR SHALL FULLY EXCAVATE ANY PLANTING AREA THAT IS DISTURBED AND REPLACE WITH TOPSOIL. SCARIFY SOIL TO DEPTH OF 3 +/- INCHES PRIOR TO APPLICATION
2. HYDROSEEDING IS ACCEPTABLE. APPLY WITH APPROVED EQUIPMENT DESIGNED FOR PROFESSIONAL HYDROSEEDING APPLICATIONS AT RECOMMENDED RATES. SUPPLY A CATALOGUE CUT FOR SPECIES MIX

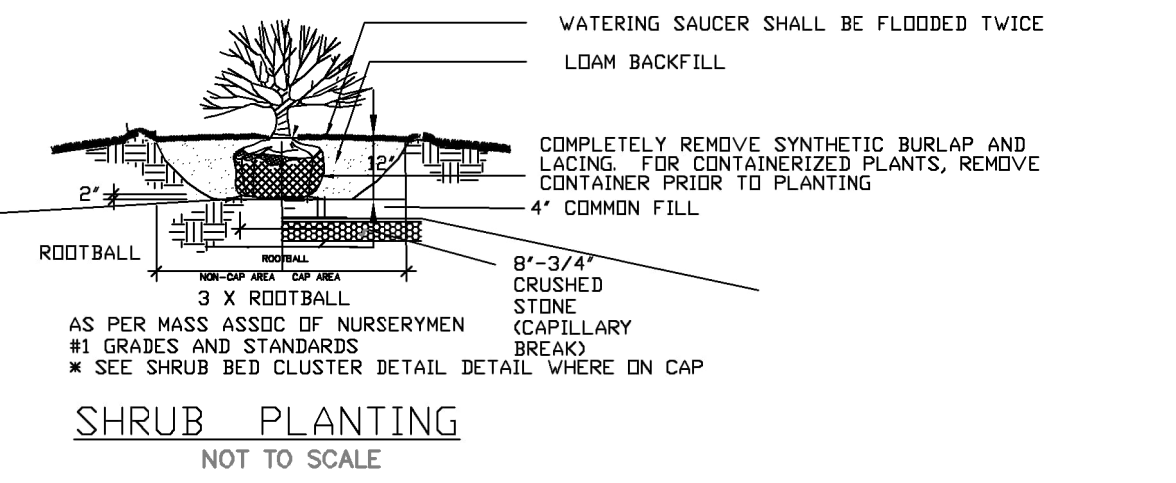

REVISIONS:			LANDSCAPE PLAN	
NO.:	COMMENTS:	DATE:	16 Fencourt Ave	
1	DESIGN REVIEW BOARD COMMENTS	6/14/2024	RANDOLPH, MASSACHUSETTS	
			DRAWN BY: JKY	ORIGINAL PLAN DATE: 9/27/2022
			DESIGNED BY: CYM	
			CHECKED BY: CYM	SCALE: 1" = 40'
			PREPARED FOR:	
			PERMITTING	
			SHEET	
			L-100	