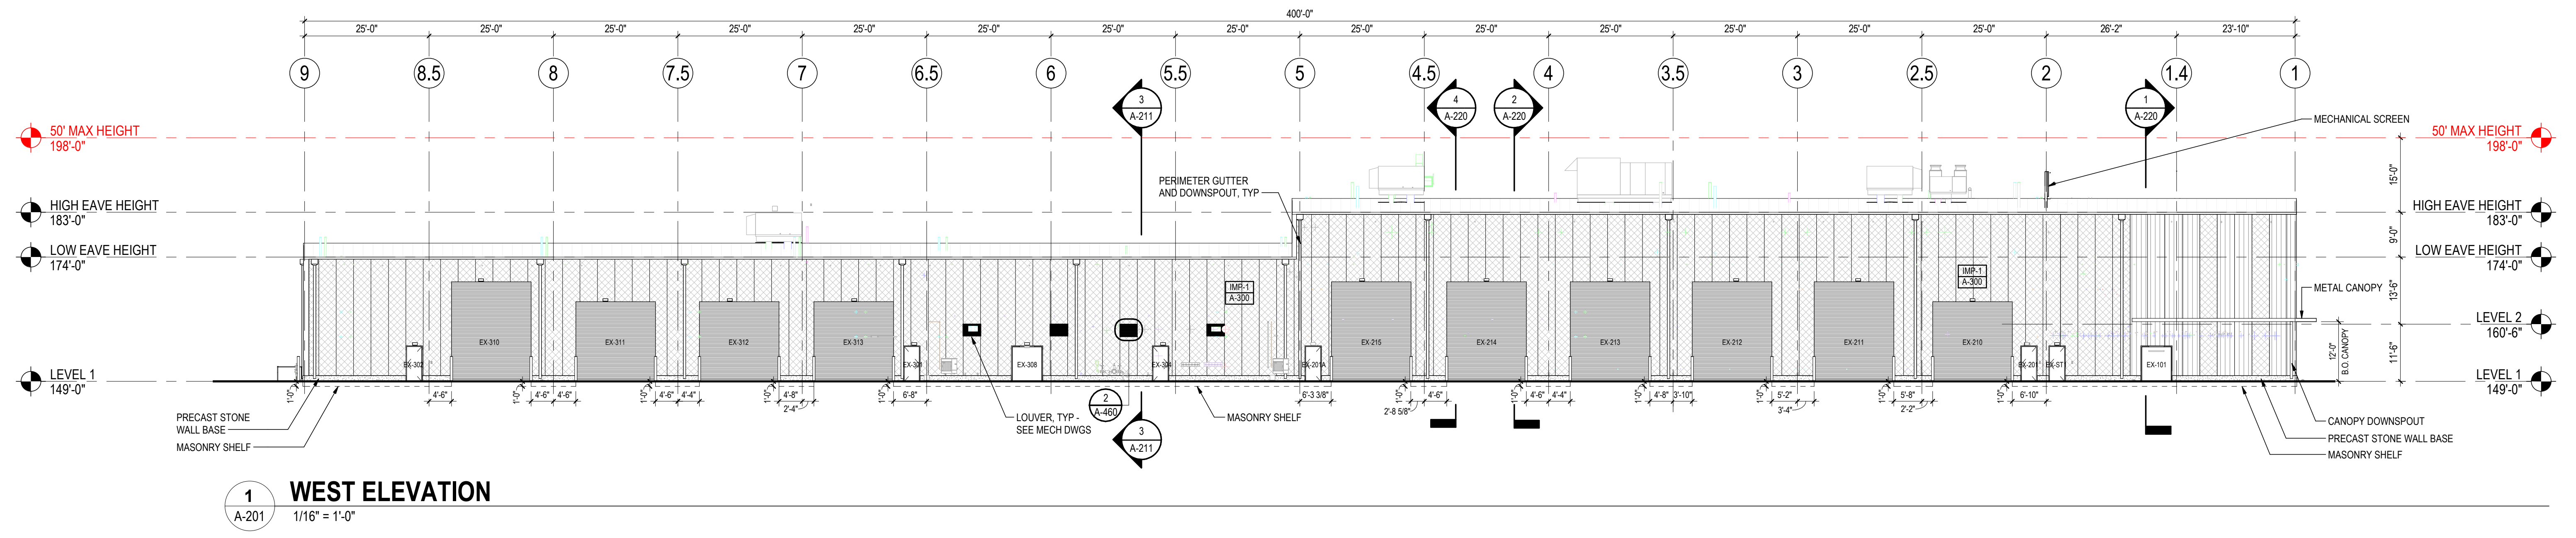
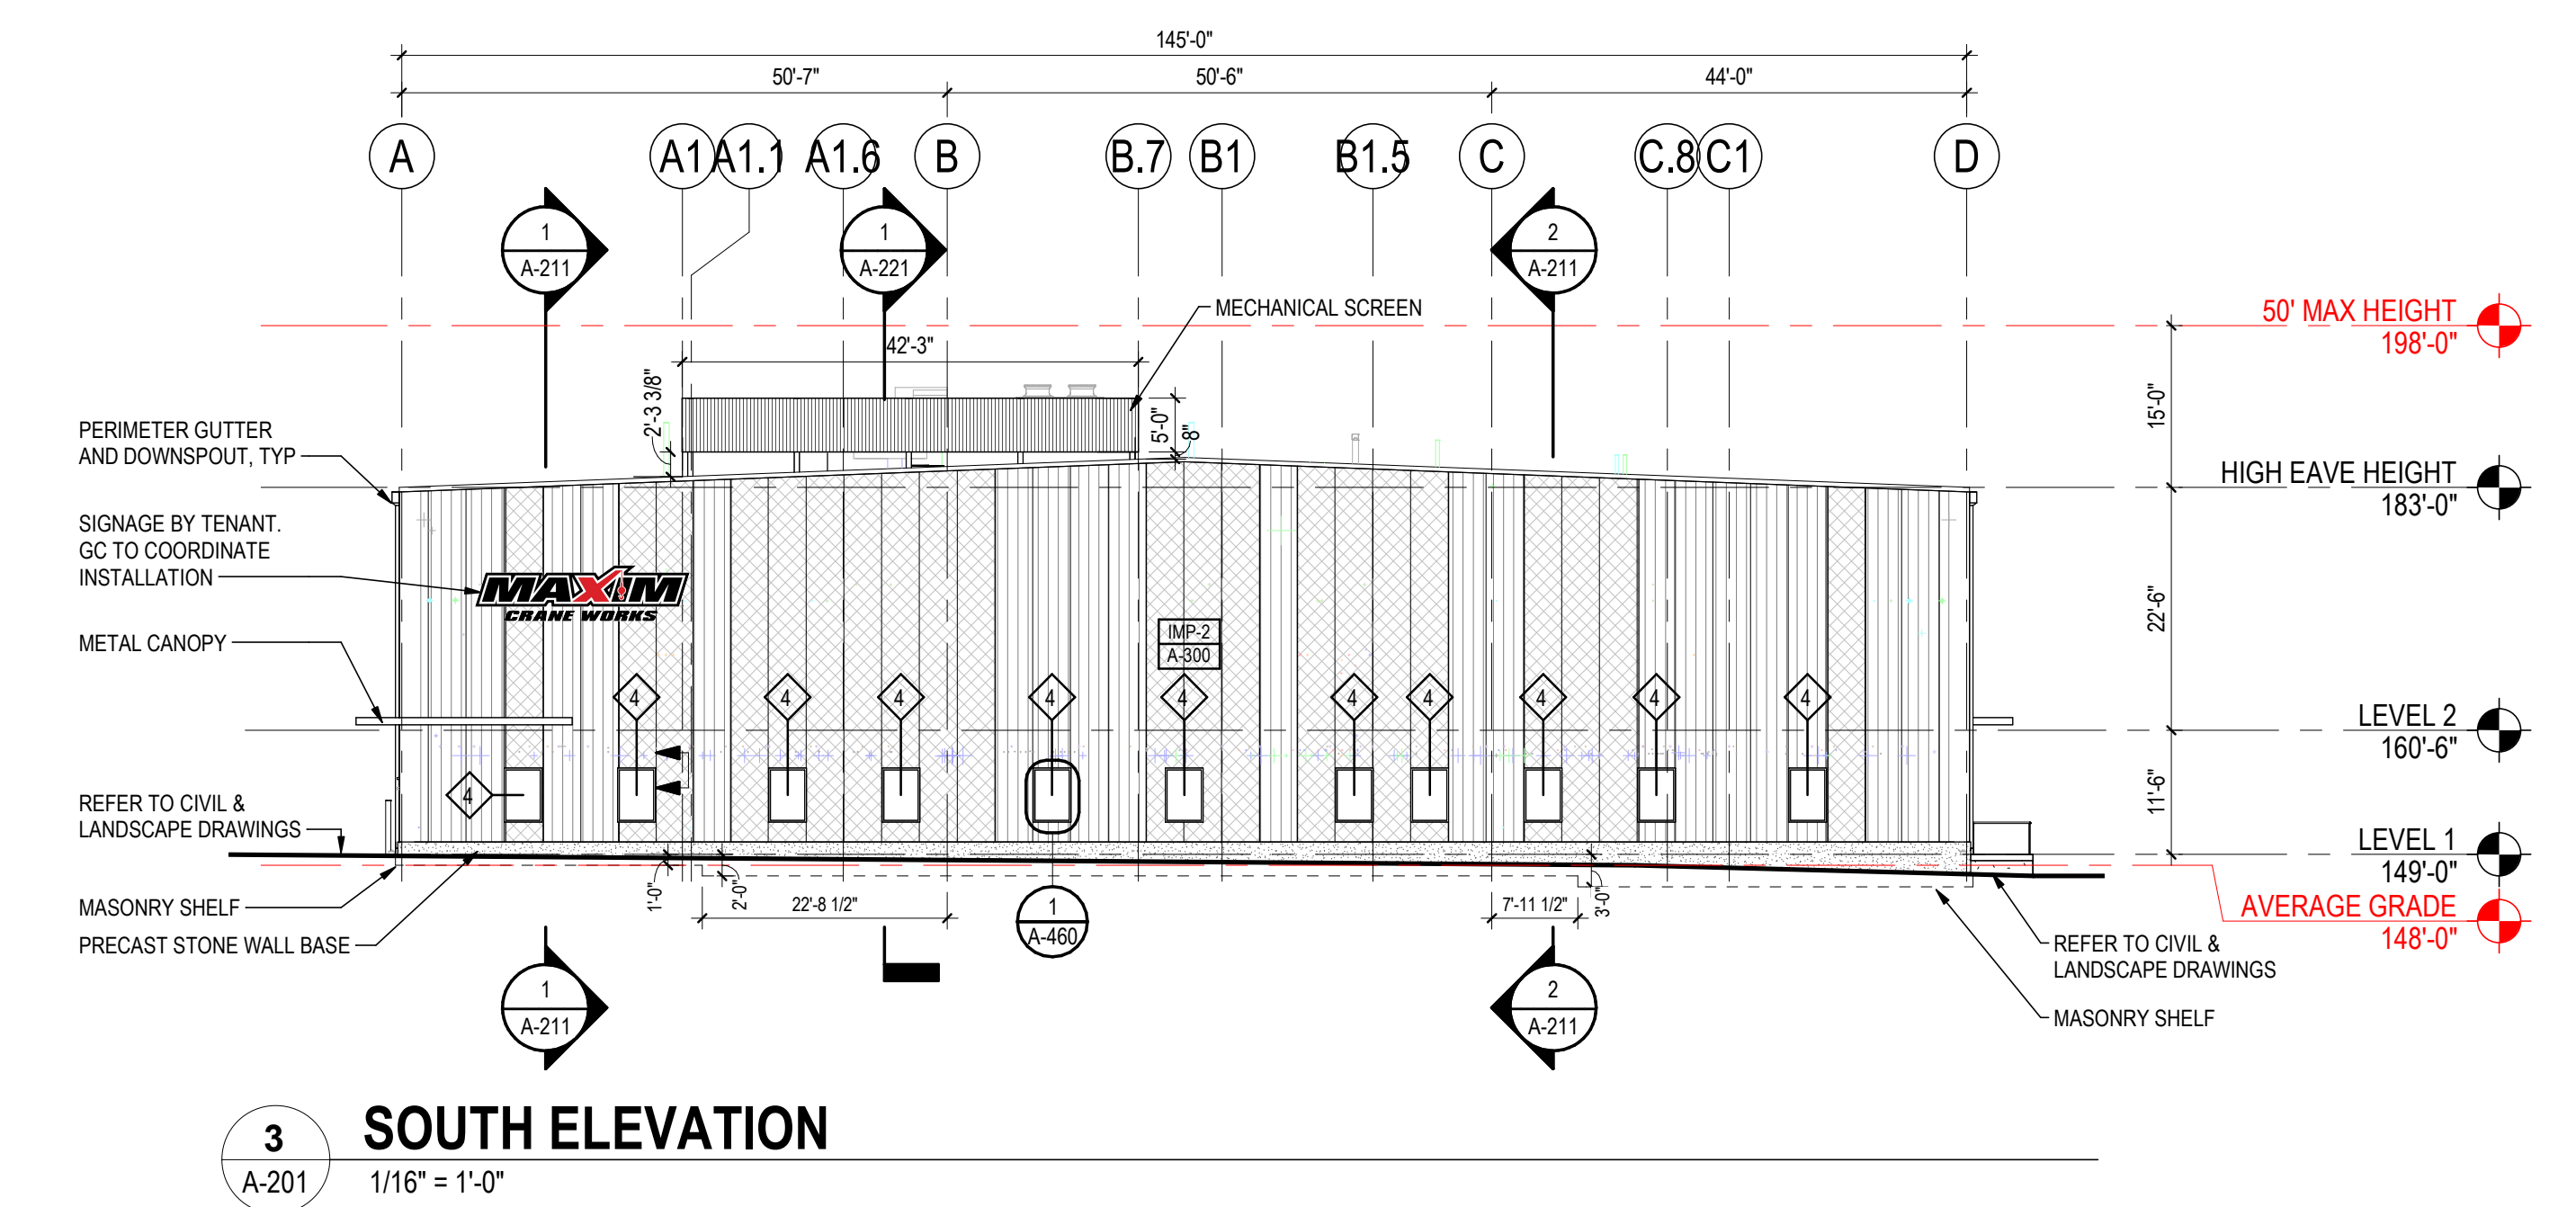
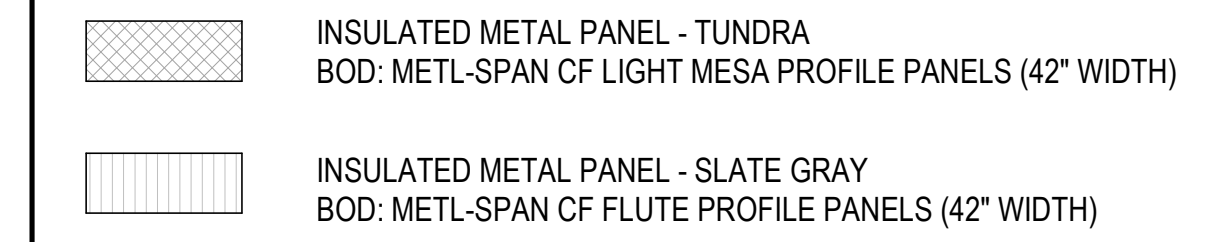


[illegible]

**PRELIMINARY  
NOT FOR  
CONSTRUCTION**

## EXTERIOR ELEVATIONS

# A-201