

Preliminary Subdivision Plan
"Trim Way"
(A Permanent Private Way)



www.tetrattech.com


PROJECT LOCATION: 358-360 North Street Randolph, MA 02368	CLIENT INFORMATION: Steinsharpe, LLC 15 Historical Way Canton, MA 02021
--	---

CLIENT PROJECT No.:

ISSUED:

OCTOBER 4, 2022: PRELIMINARY SUBDIVISION PLAN


VICINITY MAP:

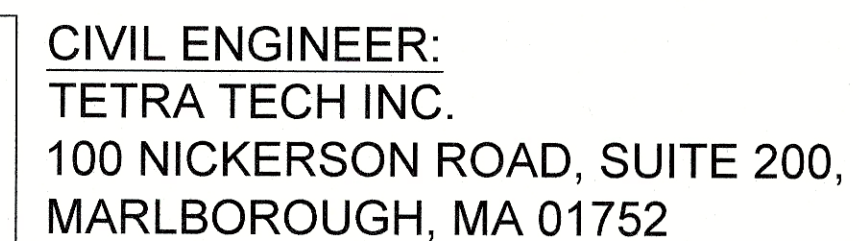


SURVEYOR:
PRECISION LAND SURVEYING, INC.
32 TURNPIKE ROAD
SOUTHBOROUGH, MA 01772


SHEET NO.	SHEET TITLE
C-000	COVER SHEET
C-101	EXISTING CONDITIONS PLAN
C-201	LOTING PLAN
C-301	FIRE TRUCK TURNING PLAN

RANDOLPH PLANNING BOARD
DECISION DATE: _____ PLAN ENDORSEMENT DATE: _____

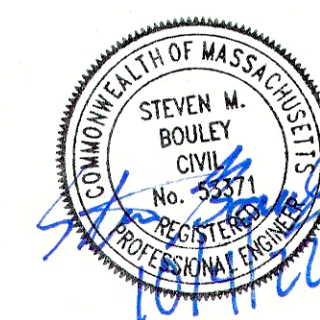


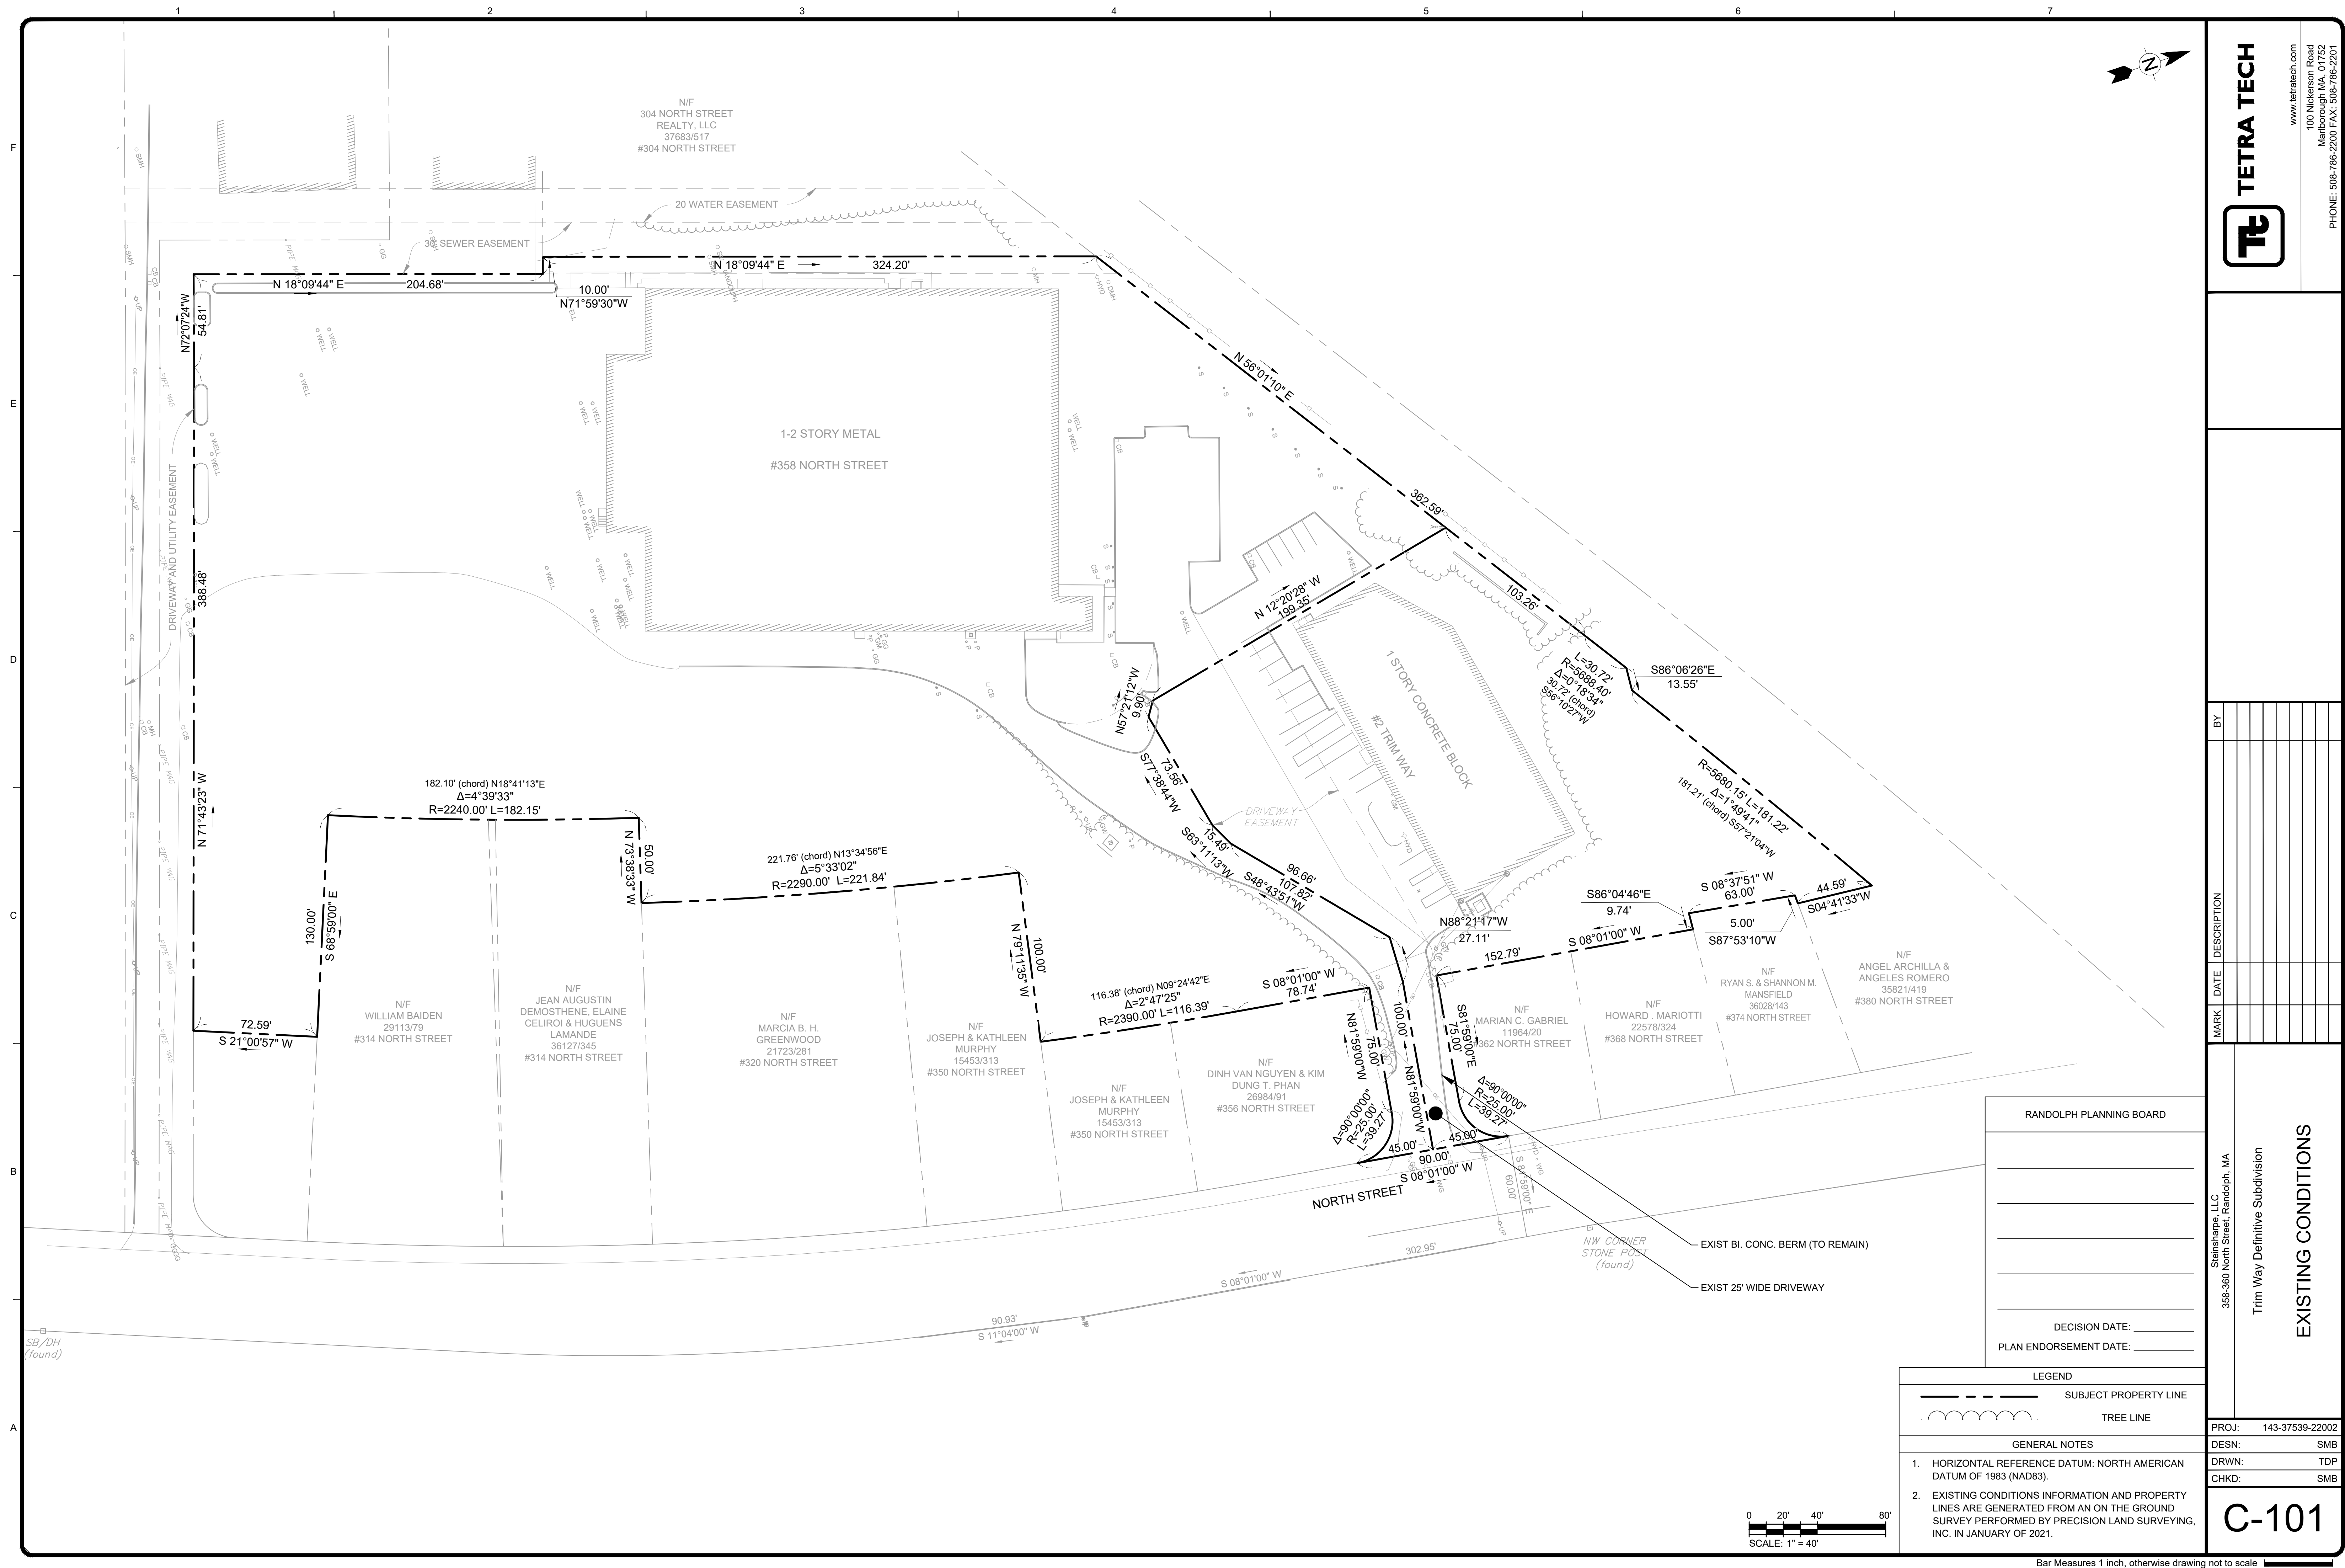


10/4/2022 12:23:04 PM - P:\37539\143-37539-22002\CAD\SHEETFILES\C-301 FIRE TRUCK TURNING.DWG - BOULEY, STEVEN

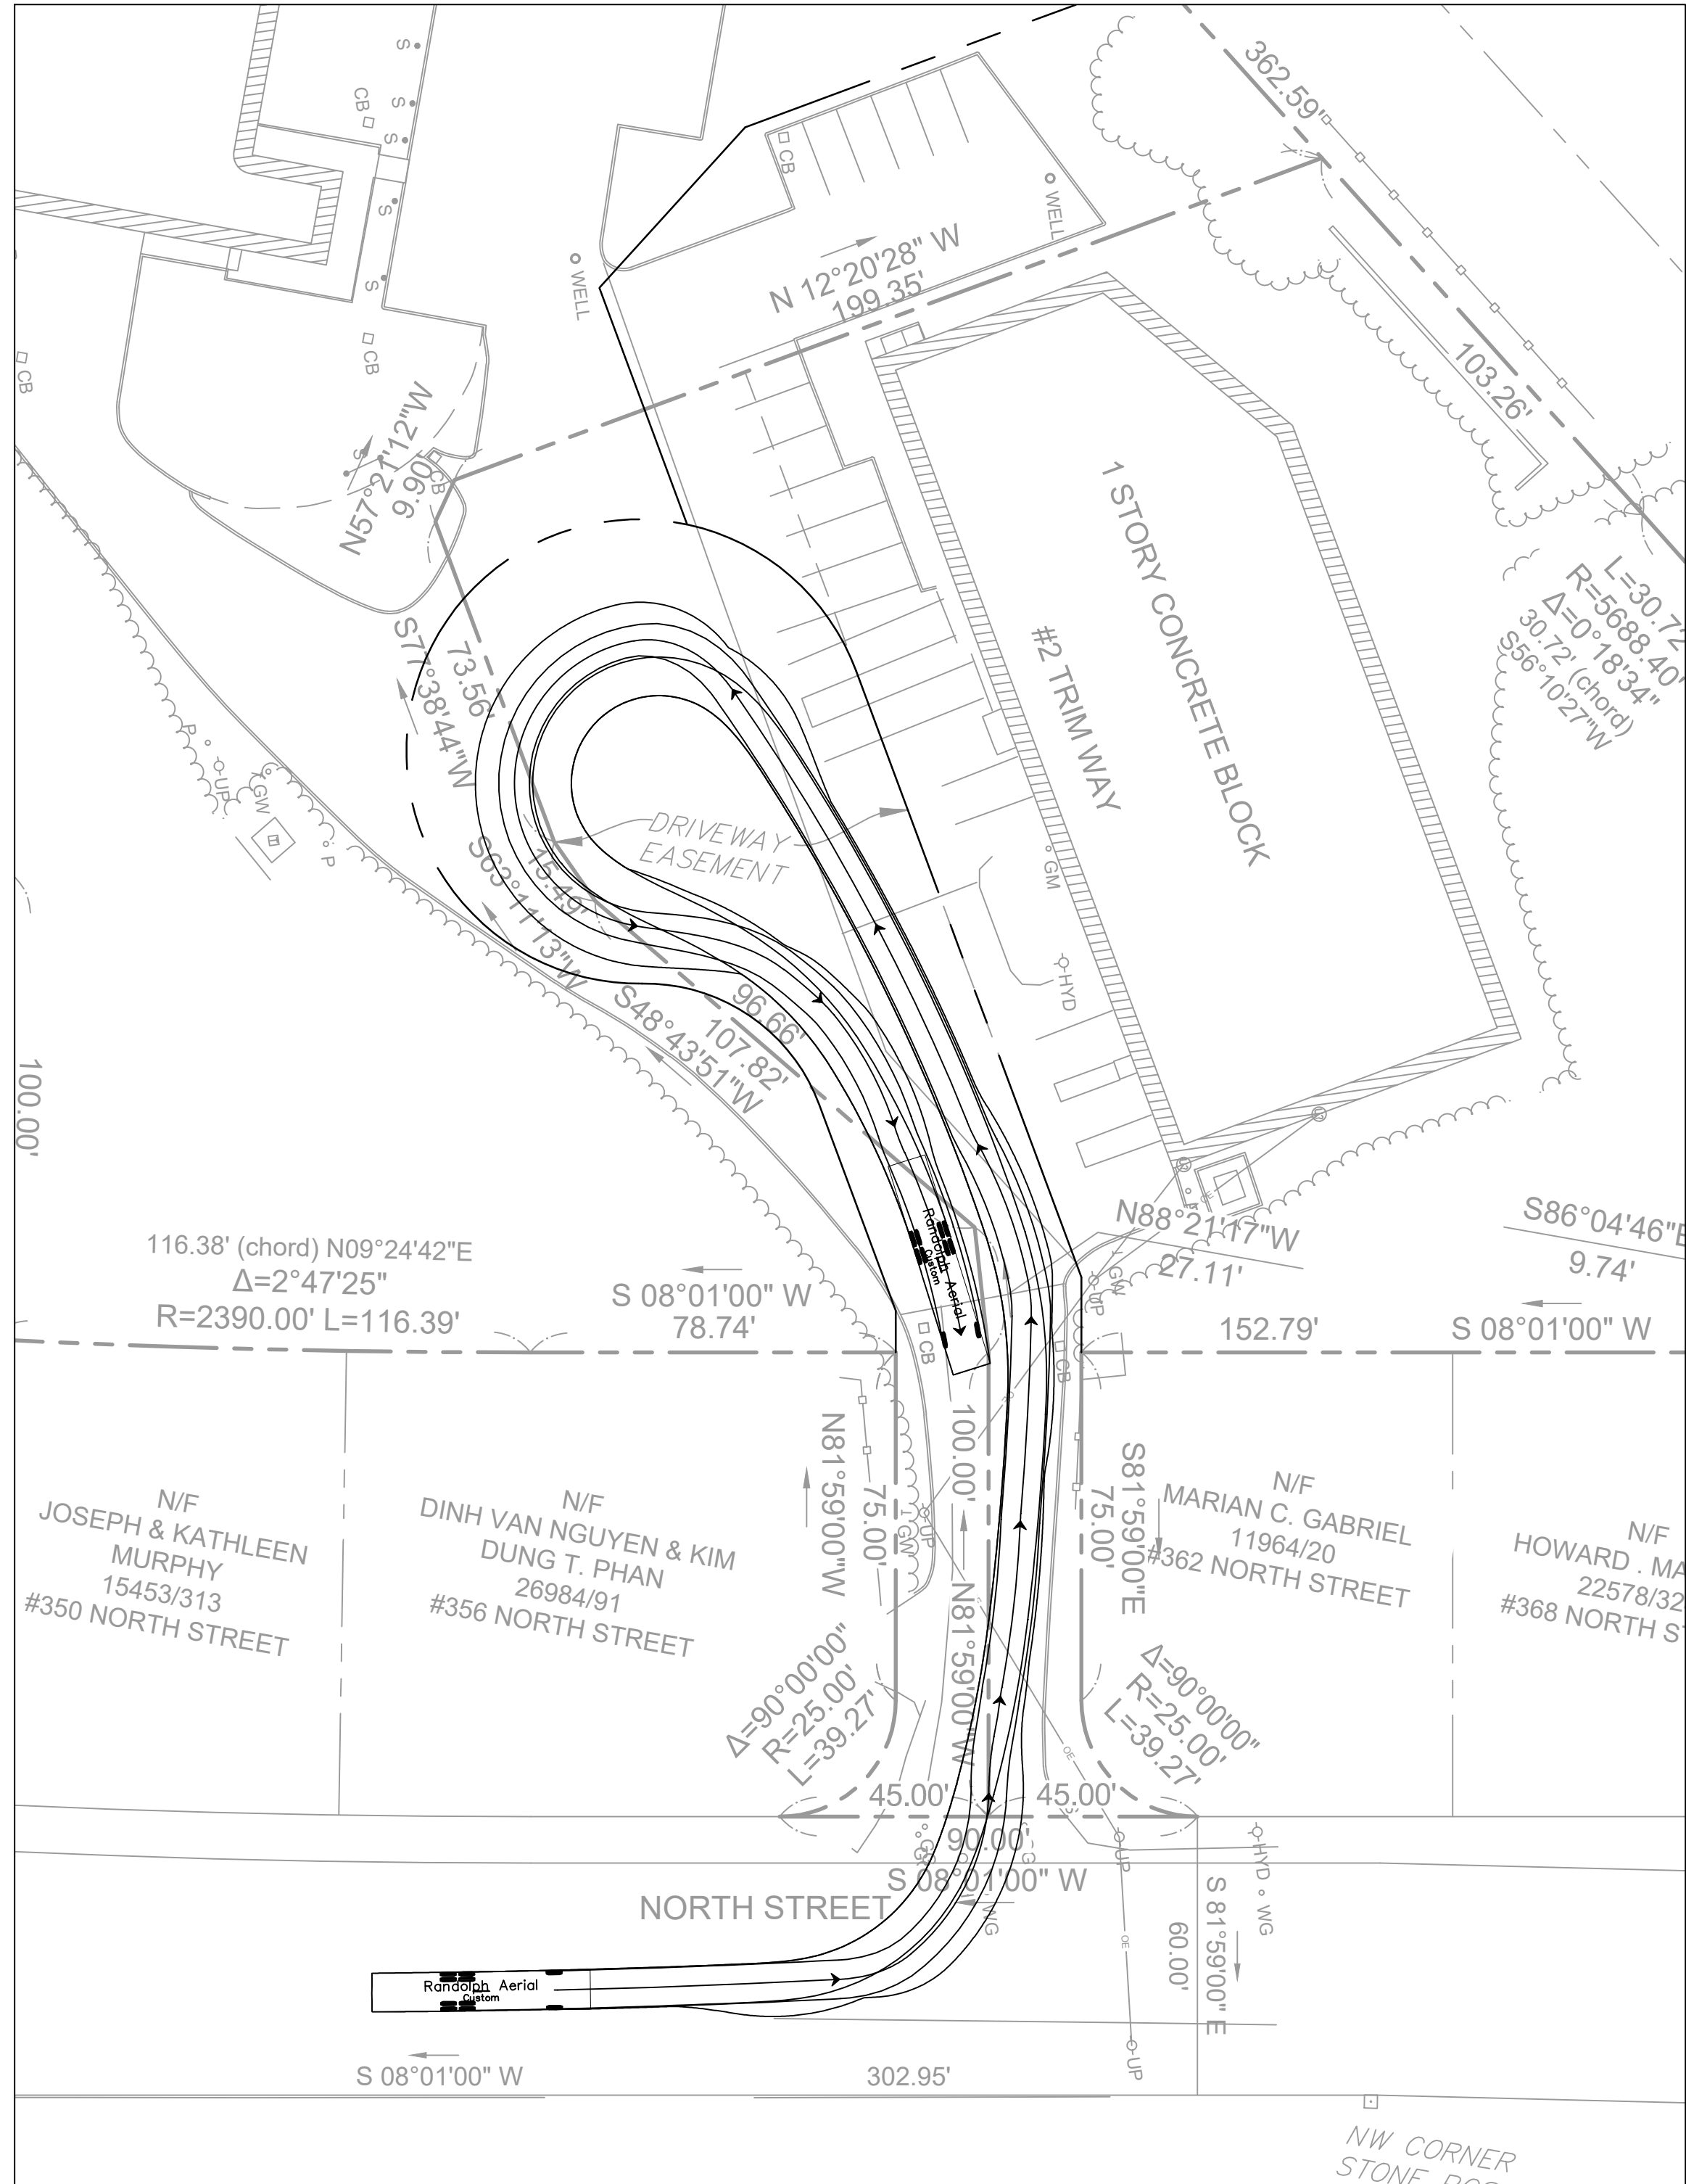

FIRE TRUCK TURNING TEMPLATE (LEFT TURN IN)
SCALE: 1" = 30'

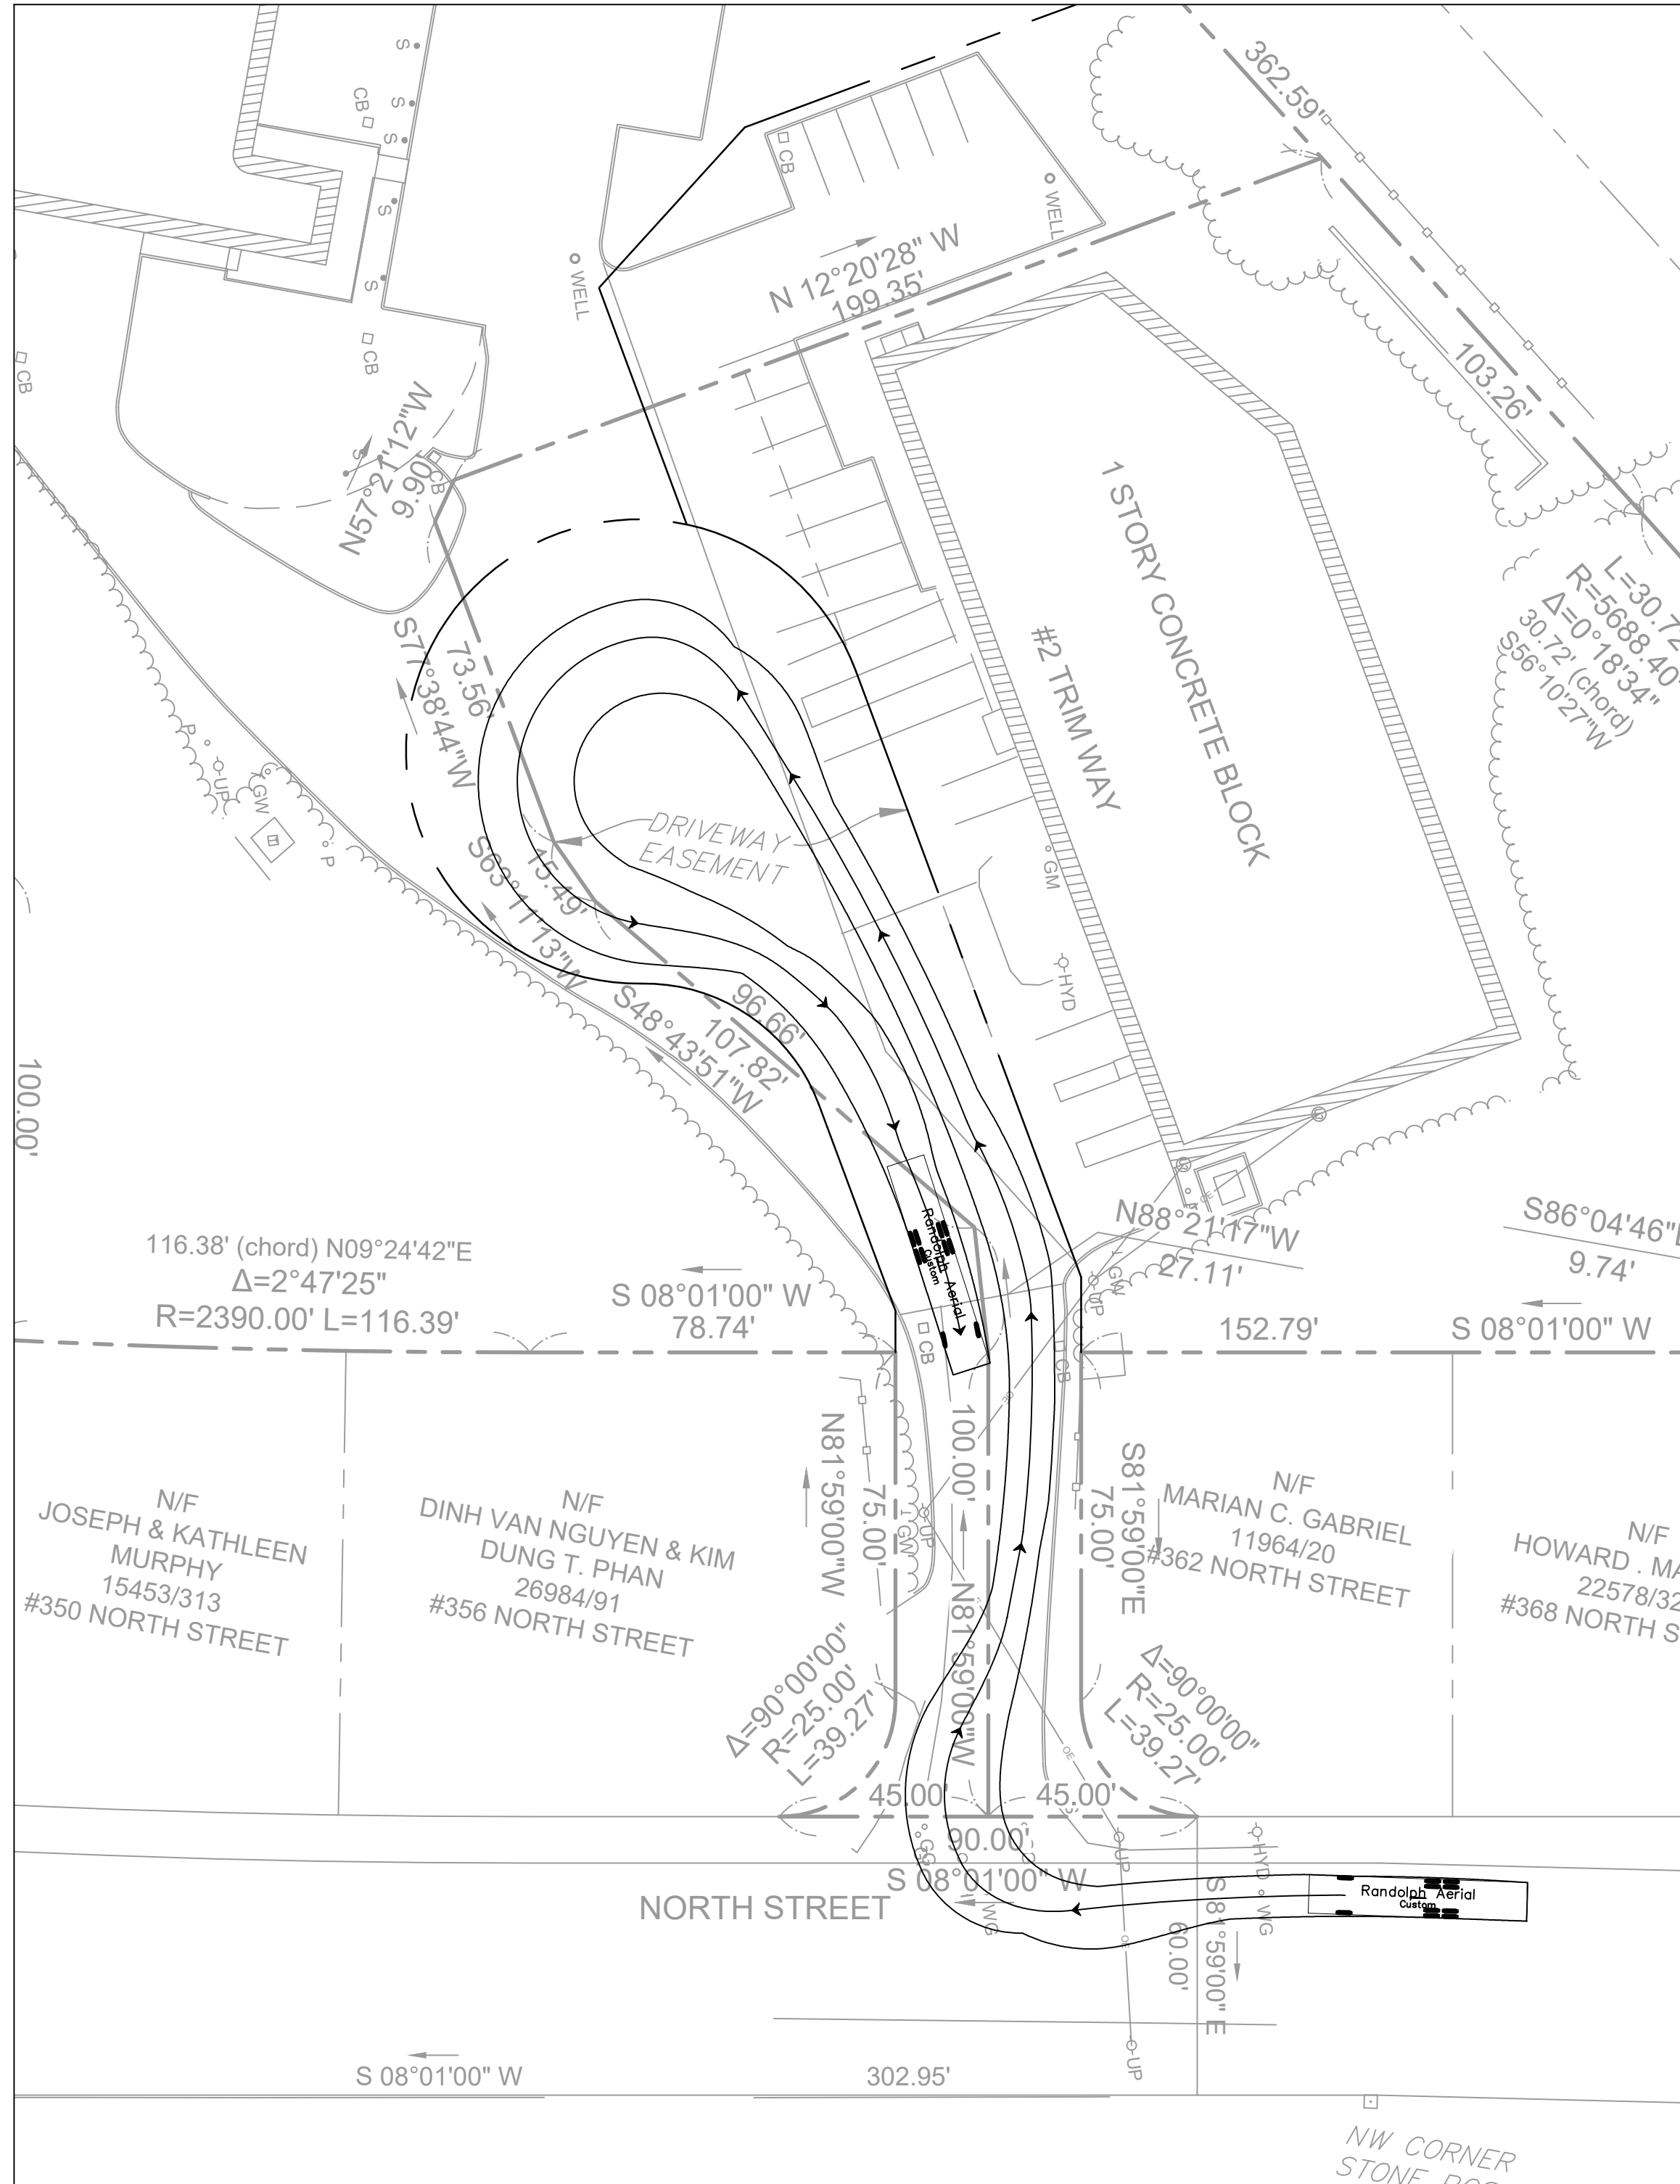


FIRE TRUCK TURNING TEMPLATE (RIGHT TURN IN)
SCALE: 1" = 30'

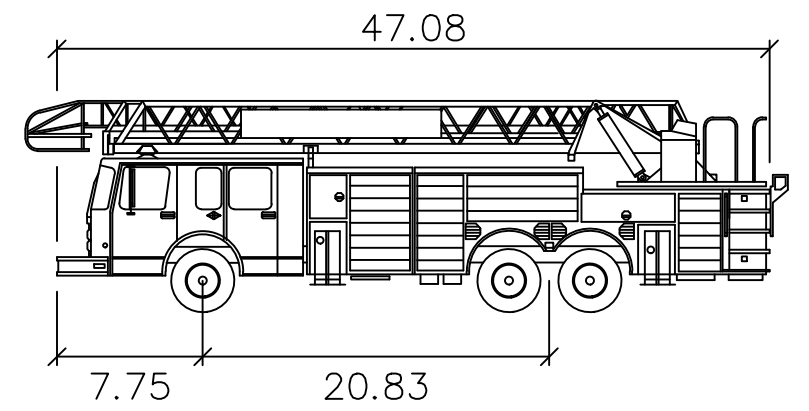

Randolph Aerial

	feet
Width	: 8.33
Track	: 8.33
Lock to Lock Time	: 6.0
Steering Angle	: 42.0

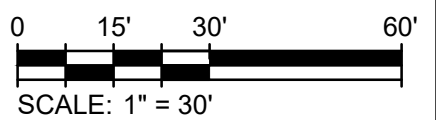

Bar Measures 1 inch, otherwise drawing not to scale

TETRA TECH
www.tetratech.com
100 Nickerson Road
Marlborough, MA, 01752
PHONE: 508-786-2200 FAX: 508-786-2201

BY	SMB
DESCRIPTION	PRELIMINARY PLAN
DATE	10/4/22
MARK	0

Steinsharpe, LLC
358-360 North Street, Randolph, MA

Trim Way Definitive Subdivision
**FIRE TRUCK
TURNING PLAN**

PROJ:	143-37539-22002
DESN:	SMB
DRWN:	TDP
CHKD:	SMB

C-301

Copyright: Tetra Tech