


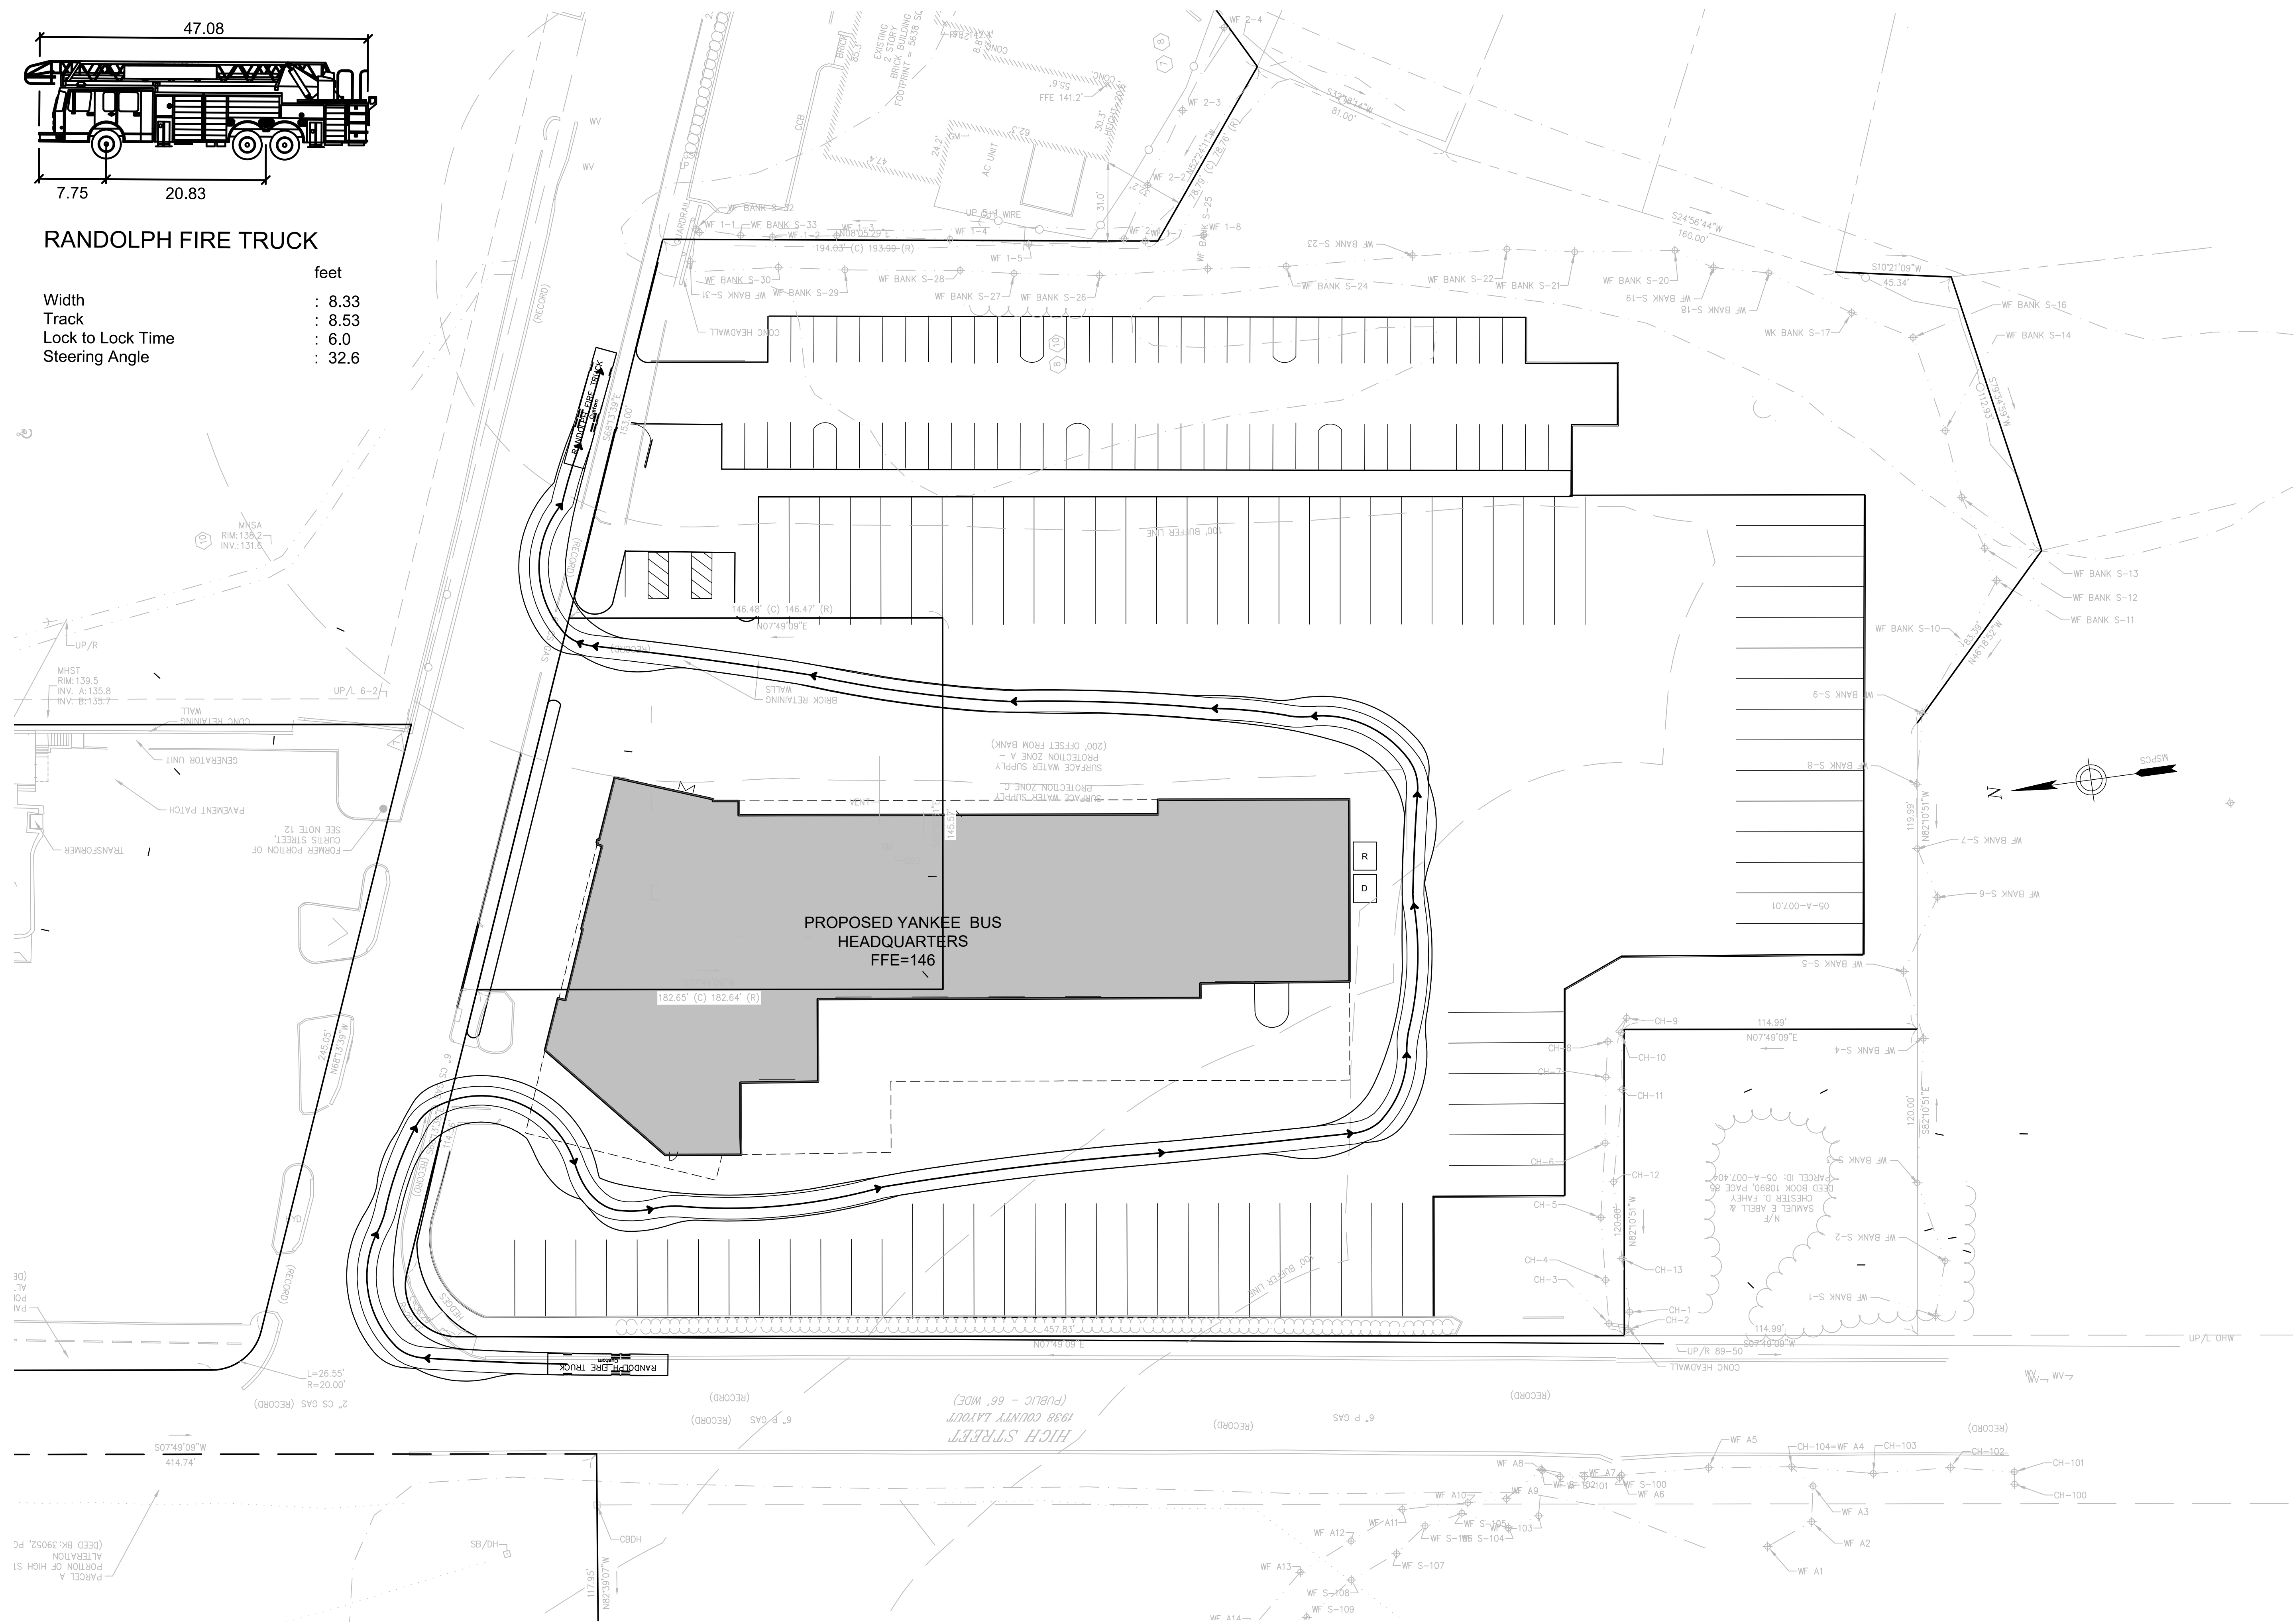

	feet
Width	: 8.33
Track	: 8.53
Lock to Lock Time	: 6.0
Steering Angle	: 32.6



NOTES

YANKEE BUS LINE HQ
34 SCANLON DRIVE
RANDOLPH, MA 02368


SEARCH

REVISION

RANDOLPH
FIRE TRUCK
EXHIBIT 1


JOB # 53000.00
DATE: 04.14.23
SCALE: 1"=30'
DRAWN BY: ???
APPROVED BY: ???

EX-FT1

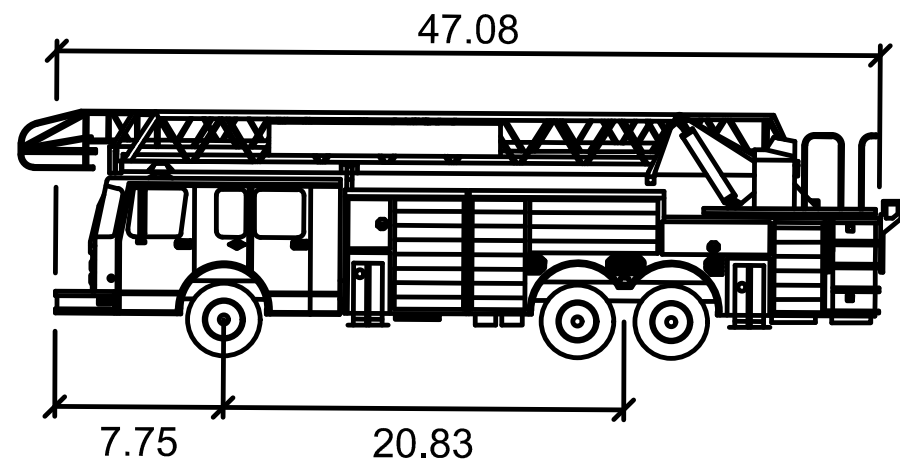

RANDOLPH FIRE TRUCK

	feet
Width	: 8.33
Track	: 8.53
Lock to Lock Time	: 6.0
Steering Angle	: 32.6

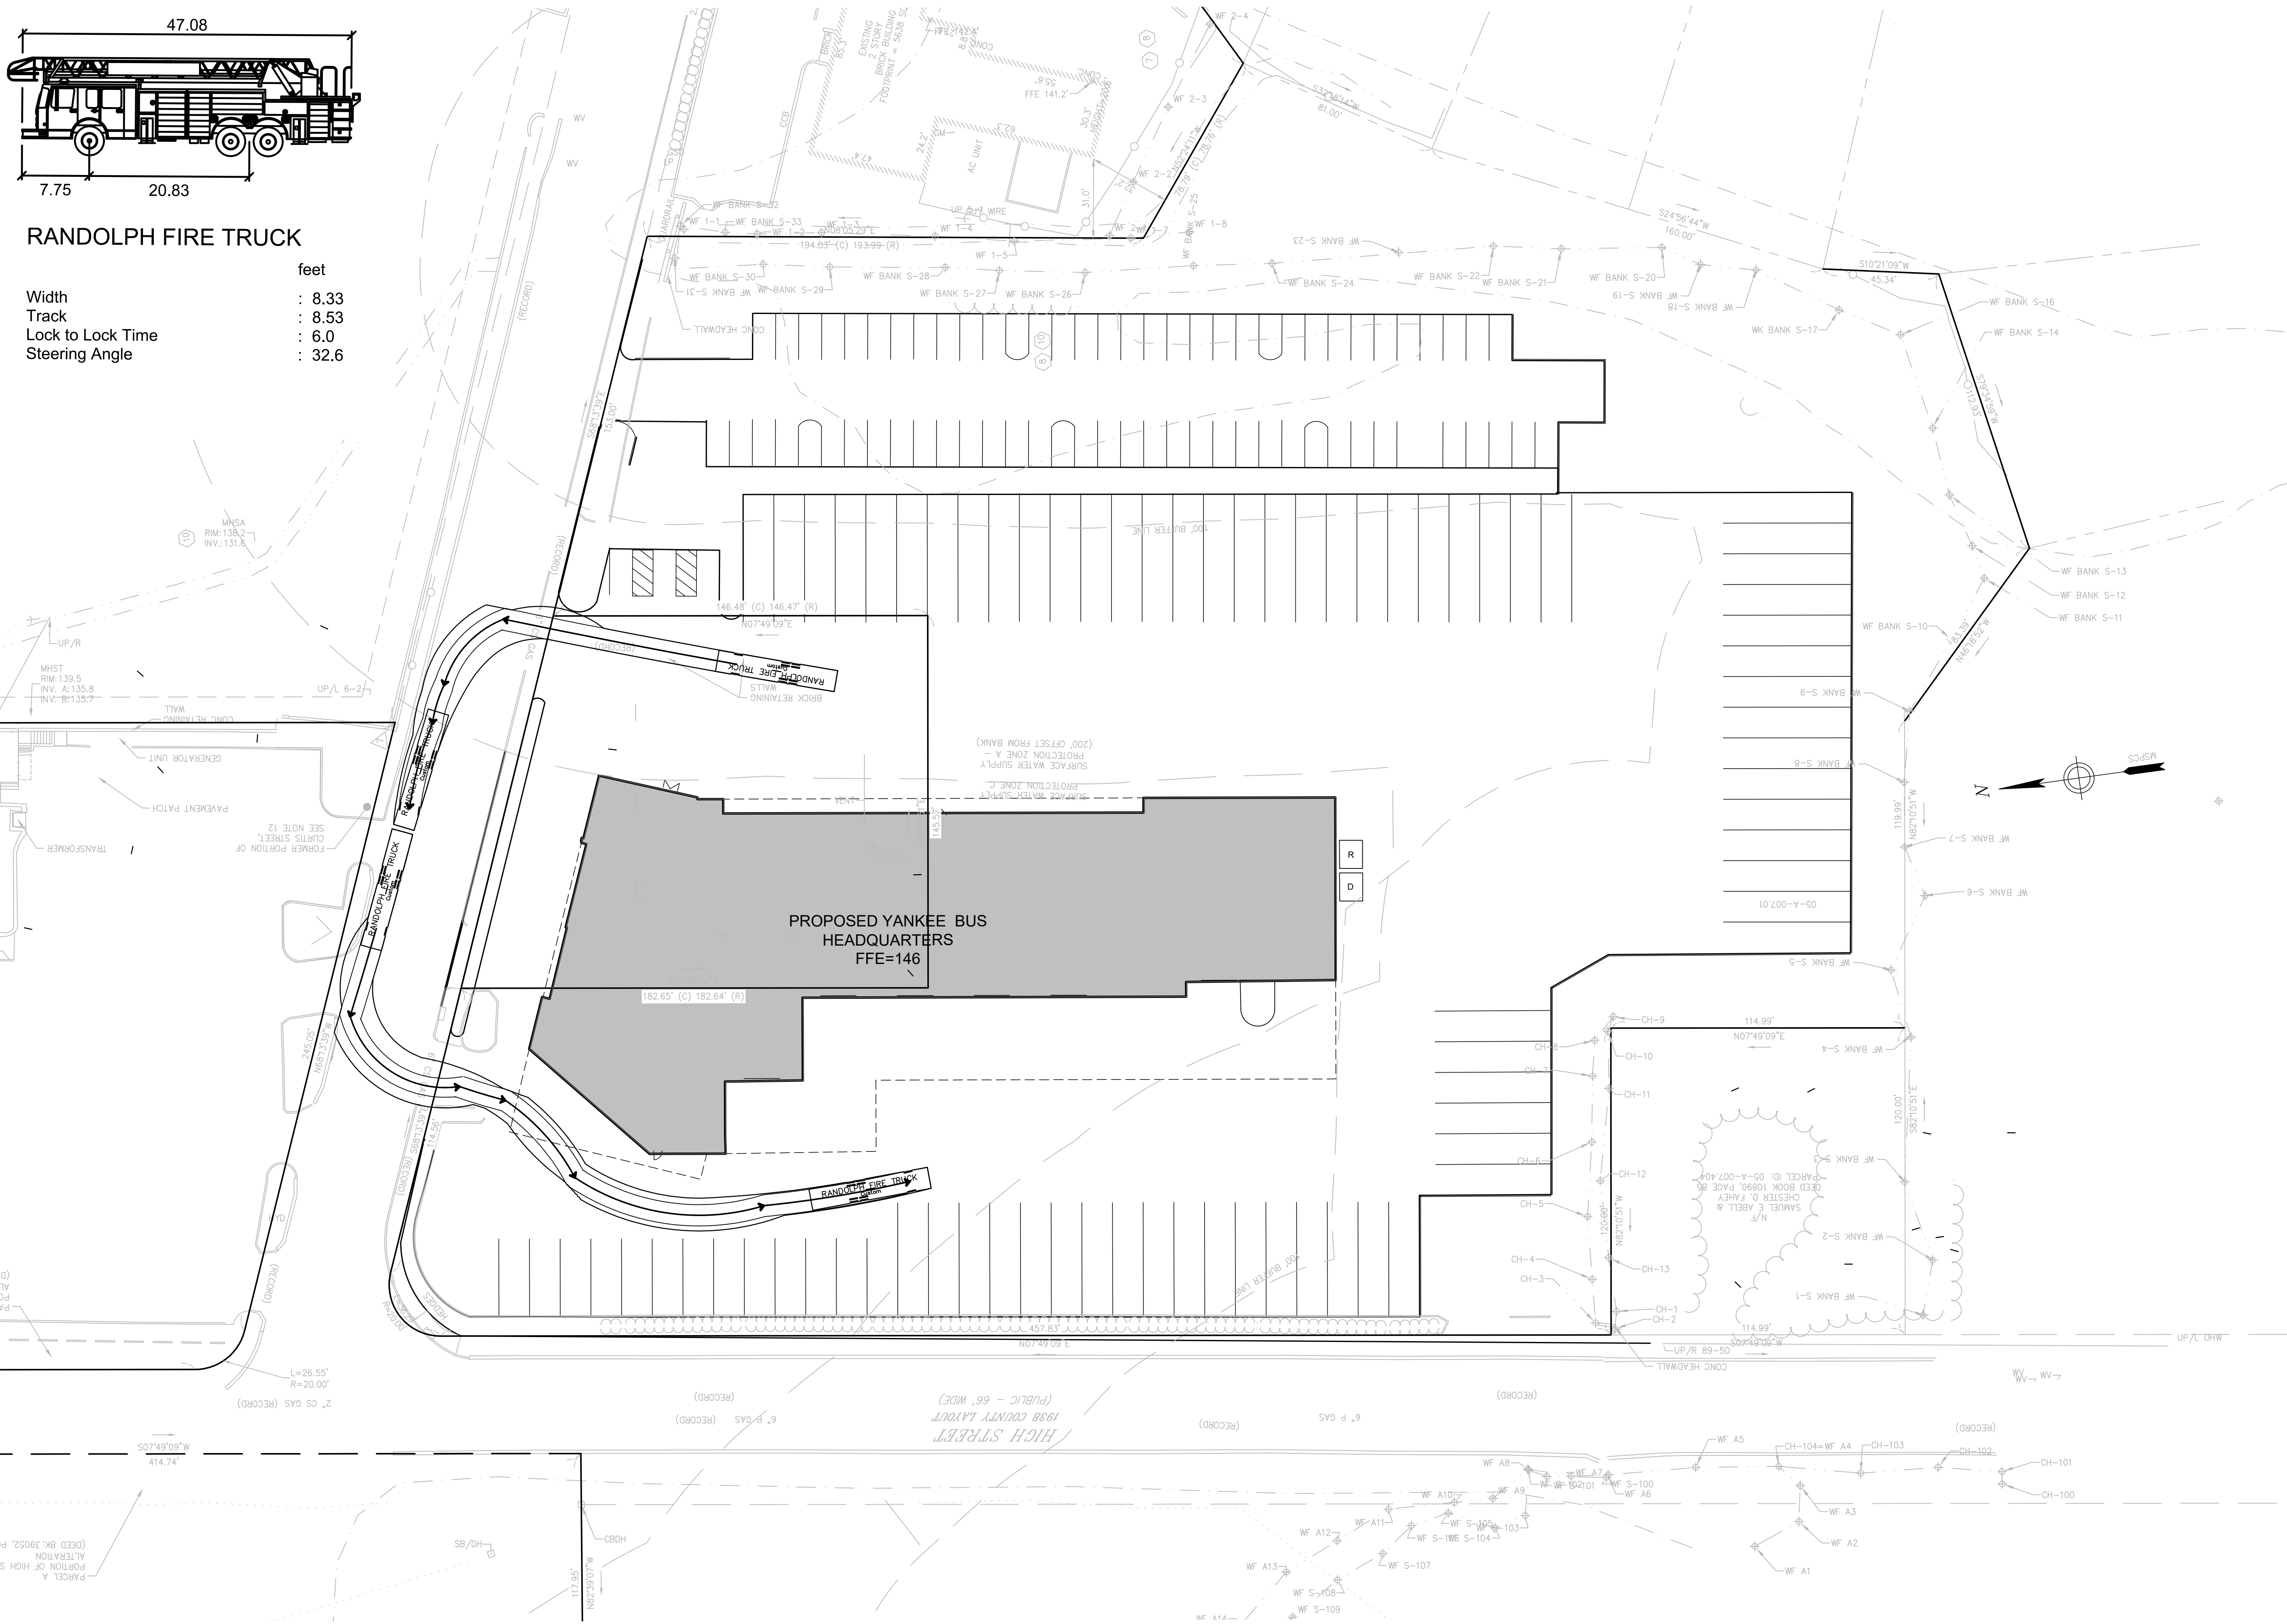

Samiotes Consultants Inc.
Civil Engineers + Land Surveyors
20 A Street
Framingham, MA 01701
T 508.877.6688
F 508.877.8349
www.samiotes.com

NOTES:

YANKEE BUS LINE HQ
34 SCANLON DRIVE
RANDOLPH, MA 02368


SEAL

REVISION

RANDOLPH
FIRE TRUCK
EXHIBIT 2


JOB # 53000.00
DATE: 04.14.23
SCALE: 1"=30'
DRAWN BY: ??
APPROVED BY: ??

EX-FT2

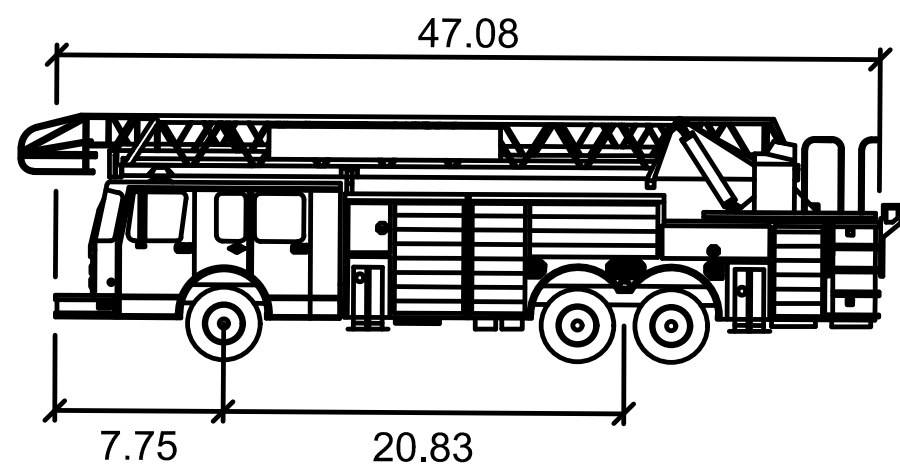

RANDOLPH FIRE TRUCK

	feet
Width	: 8.33
Track	: 8.53
Lock to Lock Time	: 6.0
Steering Angle	: 32.6

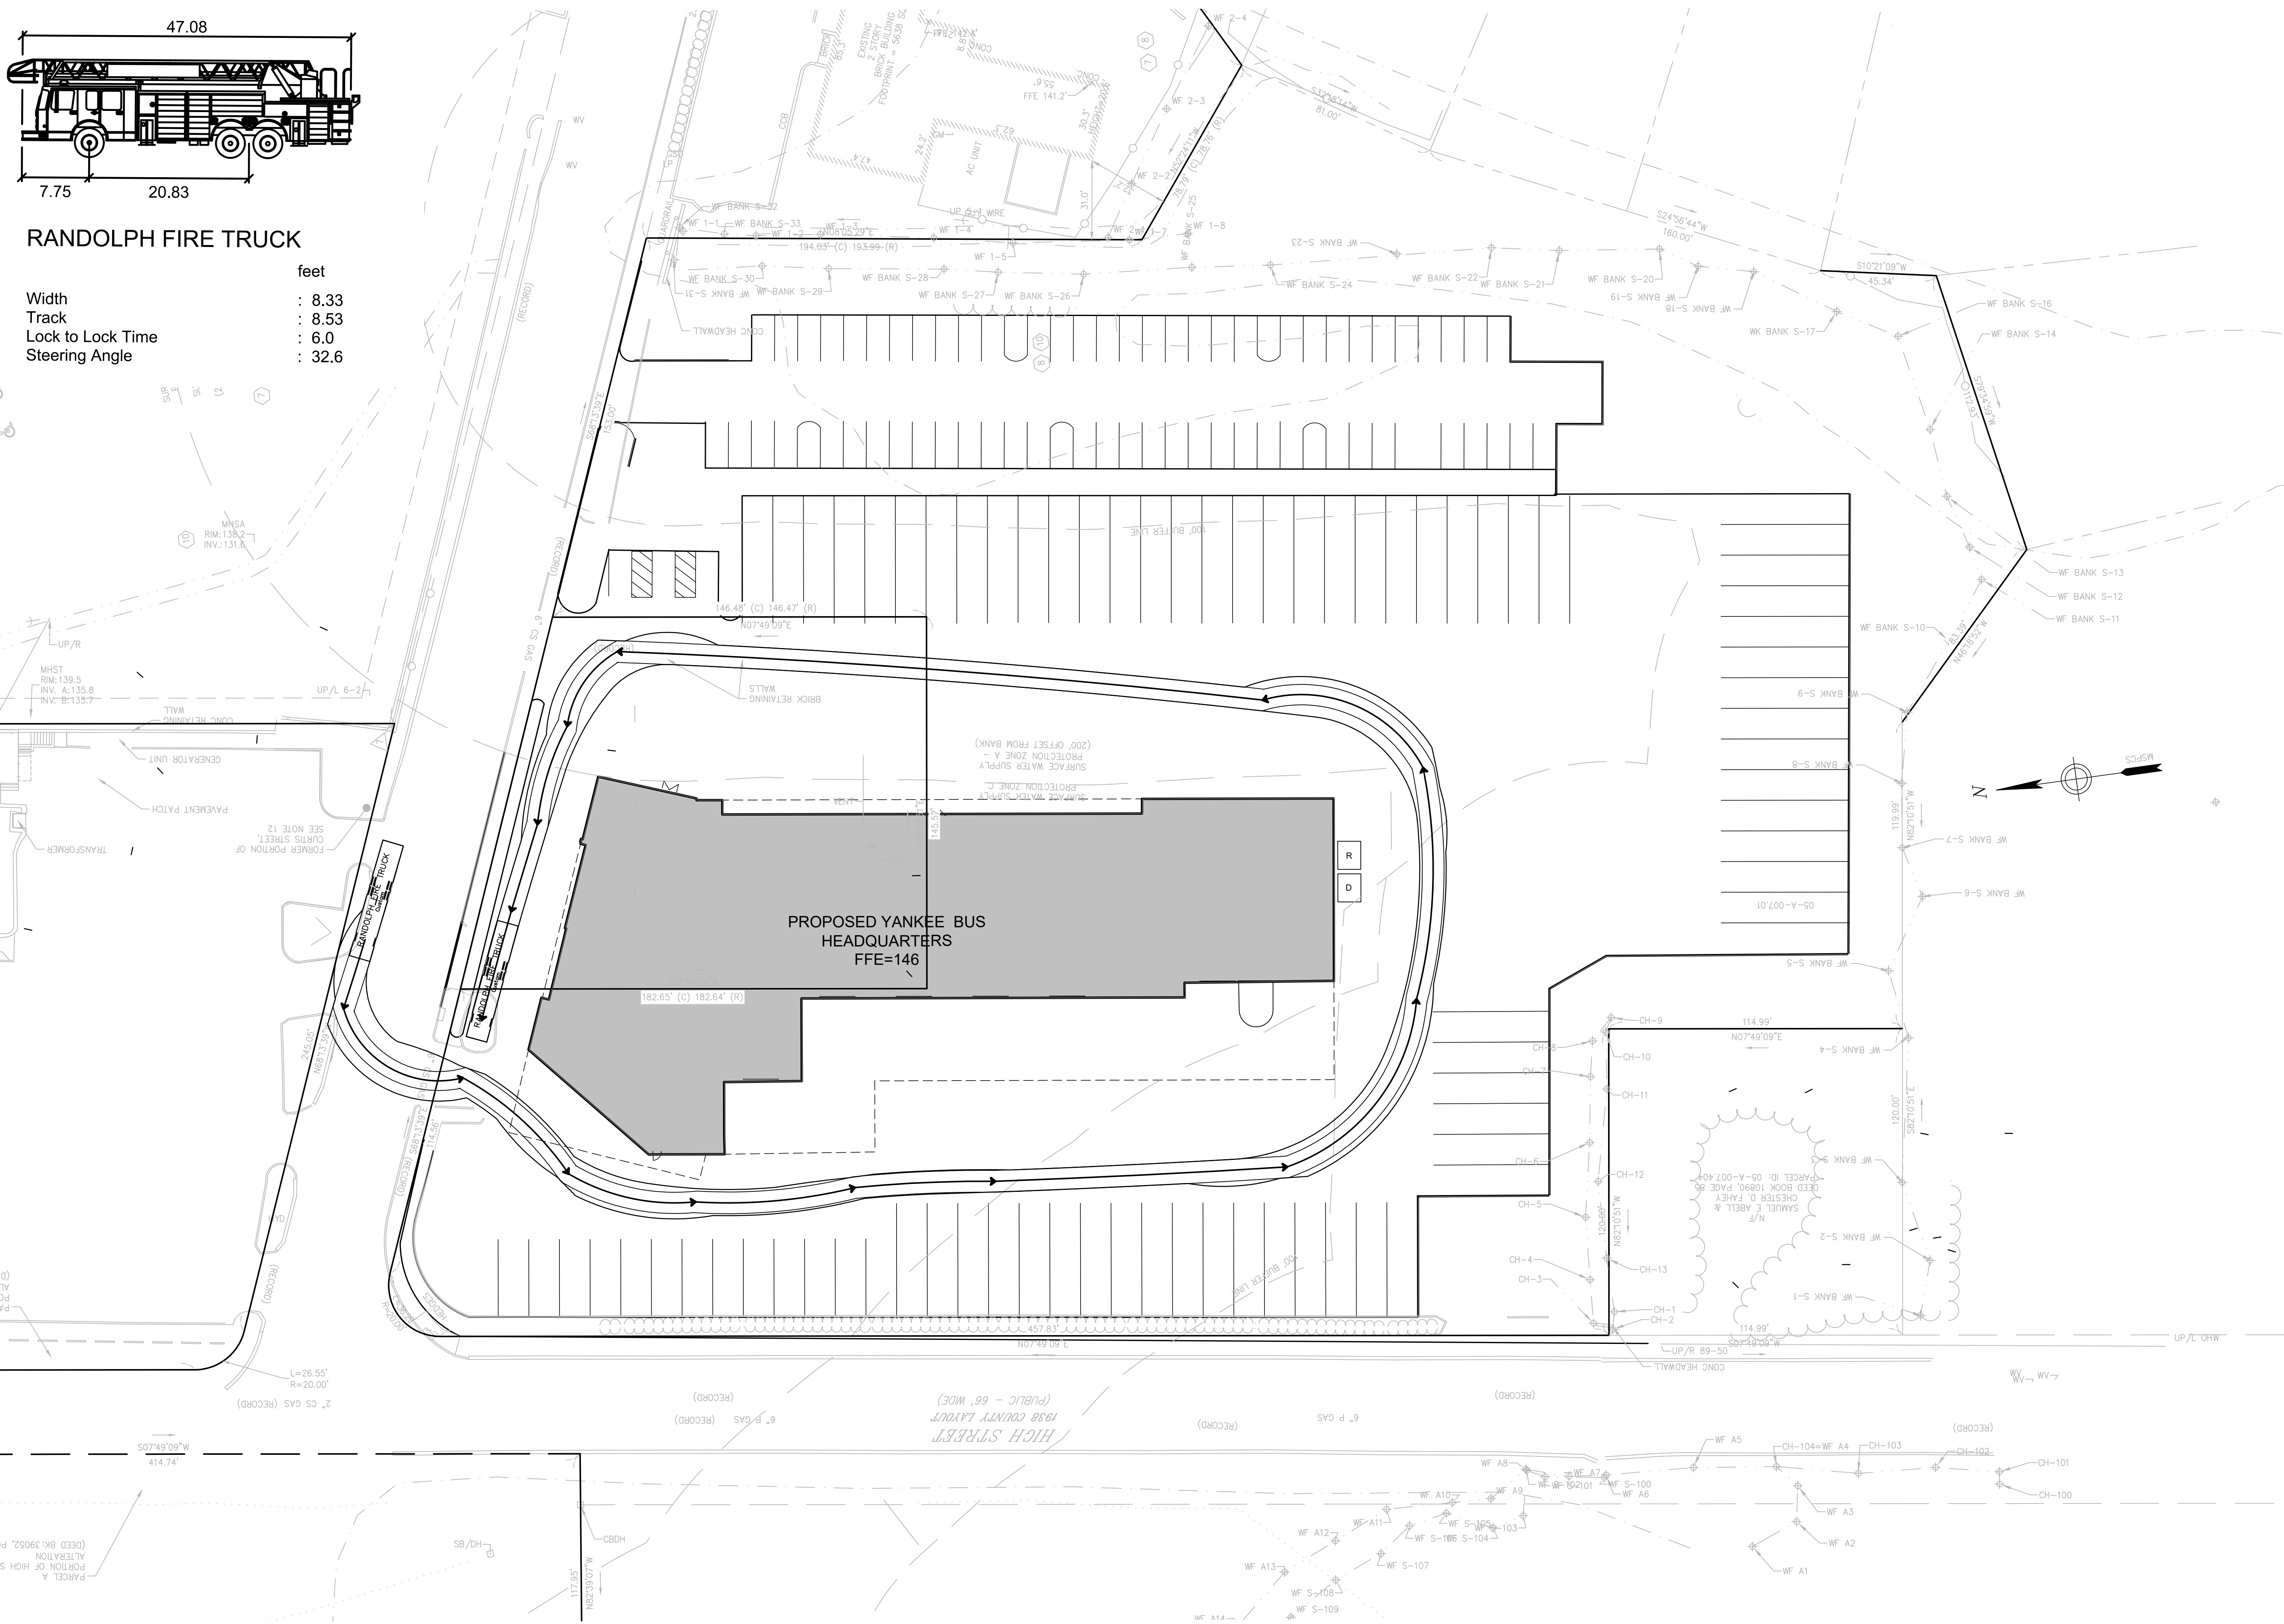

Samiotes Consultants Inc.
Civil Engineers + Land Surveyors
20 A Street
Framingham, MA 01701
T 508.877.6688
F 508.877.6349
www.samiotes.com

NOTES:

YANKEE BUS LINE HQ
34 SCANLON DRIVE
RANDOLPH, MA 02368


SEAL

REVISION

RANDOLPH
FIRE TRUCK
EXHIBIT 3


JOB # 53000.00
DATE: 04.14.23
SCALE: 1"=30'
DRAWN BY: ??
APPROVED BY: ??

EX-FT3

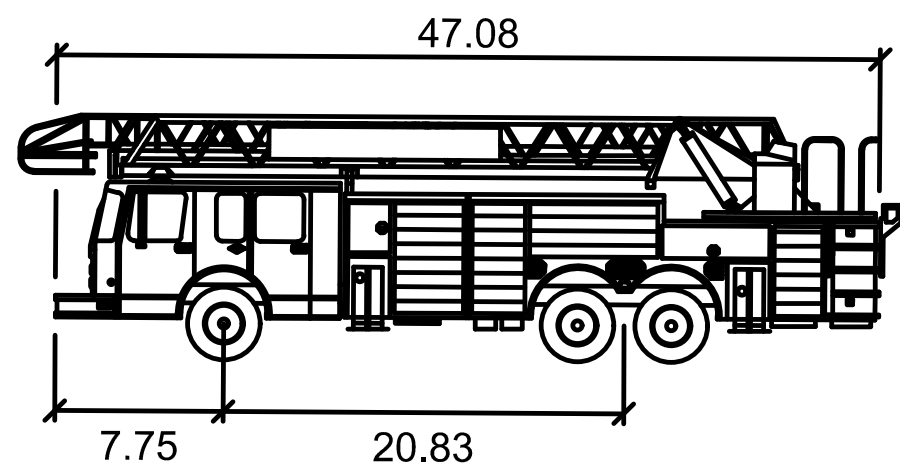

RANDOLPH FIRE TRUCK

	feet
Width	: 8.33
Track	: 8.53
Lock to Lock Time	: 6.0
Steering Angle	: 32.6

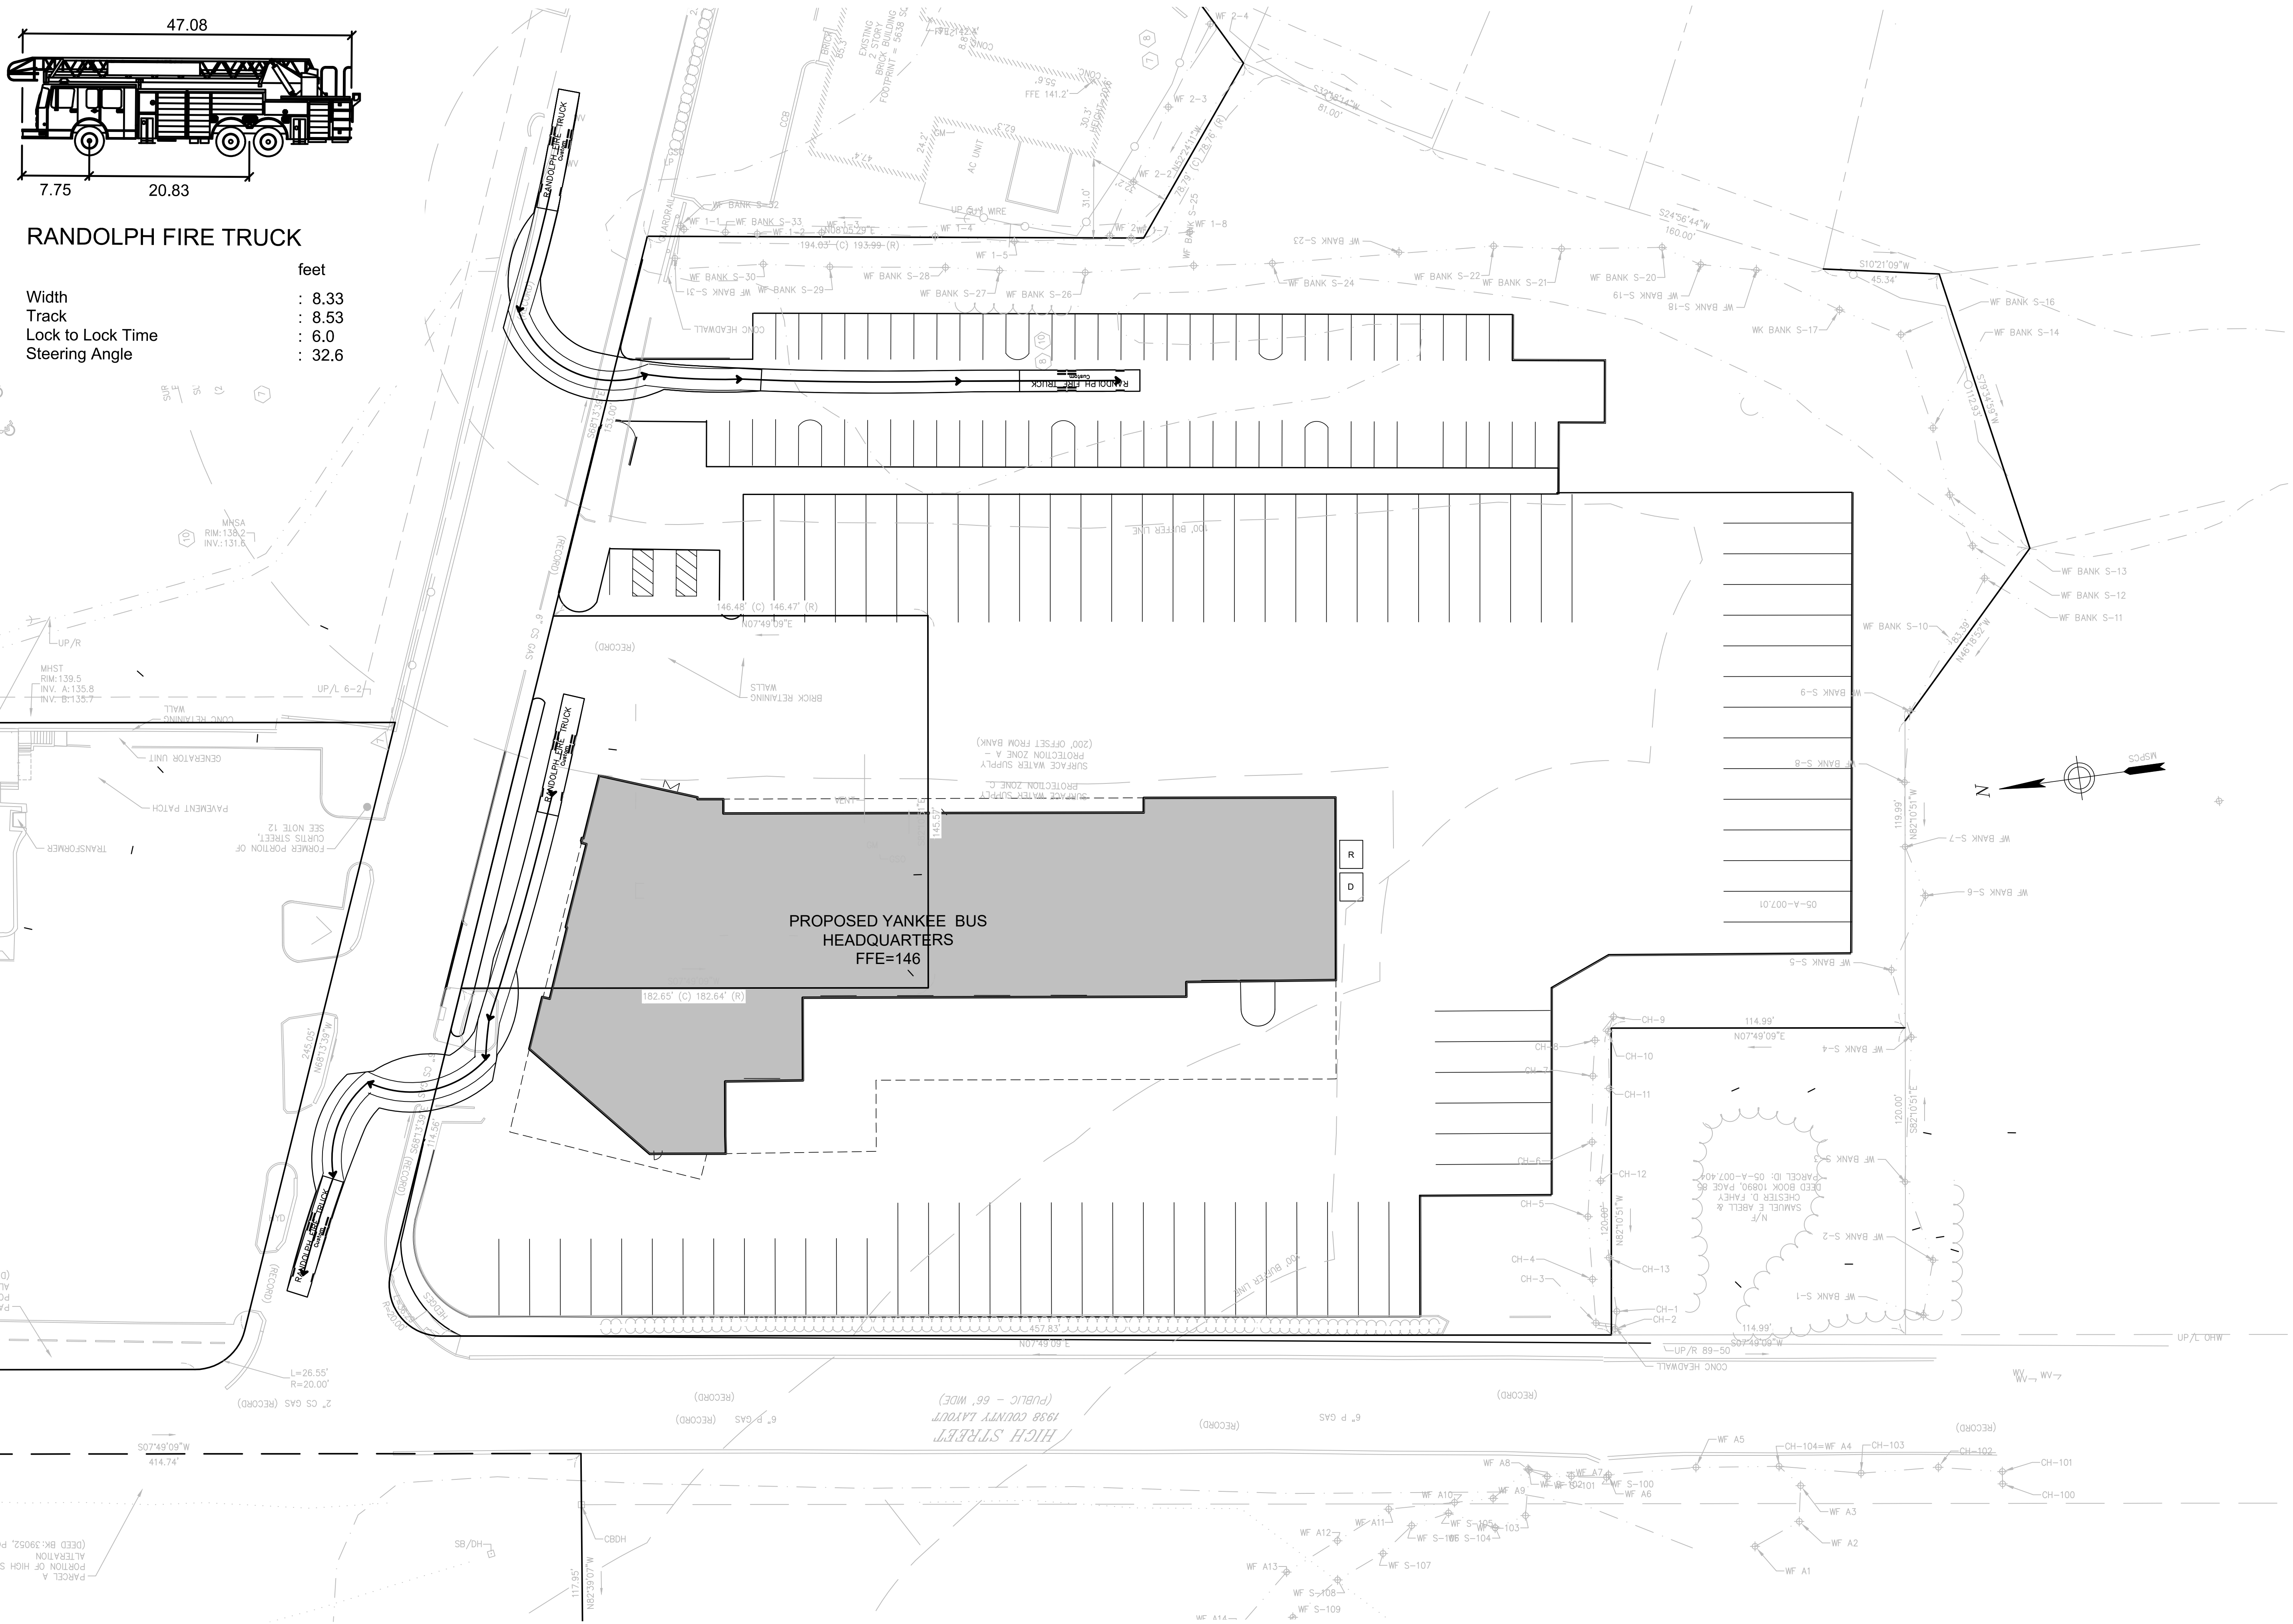

Samiotes Consultants Inc.
Civil Engineers + Land Surveyors
20 A Street
Framingham, MA 01701
T 508.877.6688
F 508.877.8349
www.samiotes.com

NOTES:

YANKEE BUS LINE HQ
34 SCANLON DRIVE
RANDOLPH, MA 02368

SEAL


REVISION

RANDOLPH
FIRE TRUCK
EXHIBIT 4

JOB # 53000.00
DATE: 04.14.23
SCALE: 1"=30'
DRAWN BY: ??
APPROVED BY: ??


EX-FT4

4/14/2023 1:35:13 PM
© COPYRIGHT SAMIOTES CONSULTANTS, INC. 2022
P:\PROJECTS\2023\20230000.00 YANKEE LINE BUS HEADQUARTERS - RANDOLPH, MA\DWG\53000.00 YANKEE BUS HEADQUARTERS - RANDOLPH-NEW LAYOUT - FIRE TRUCK.DWG

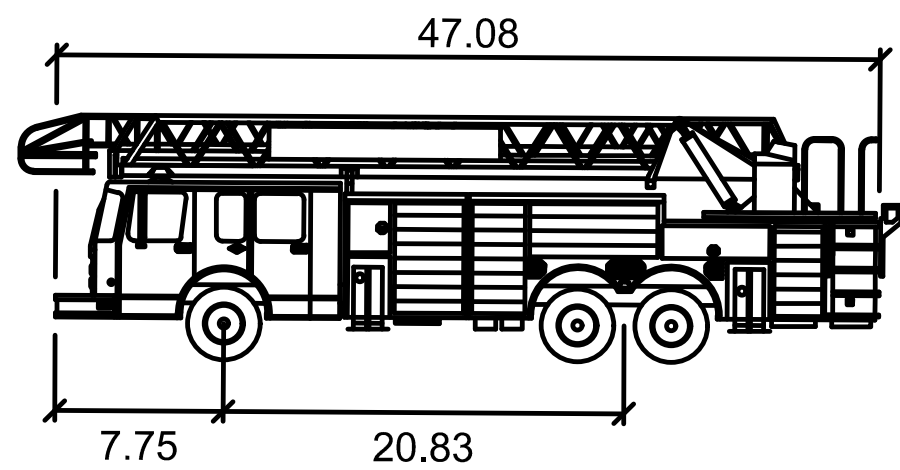

RANDOLPH FIRE TRUCK

	feet
Width	: 8.33
Track	: 8.53
Lock to Lock Time	: 6.0
Steering Angle	: 32.6

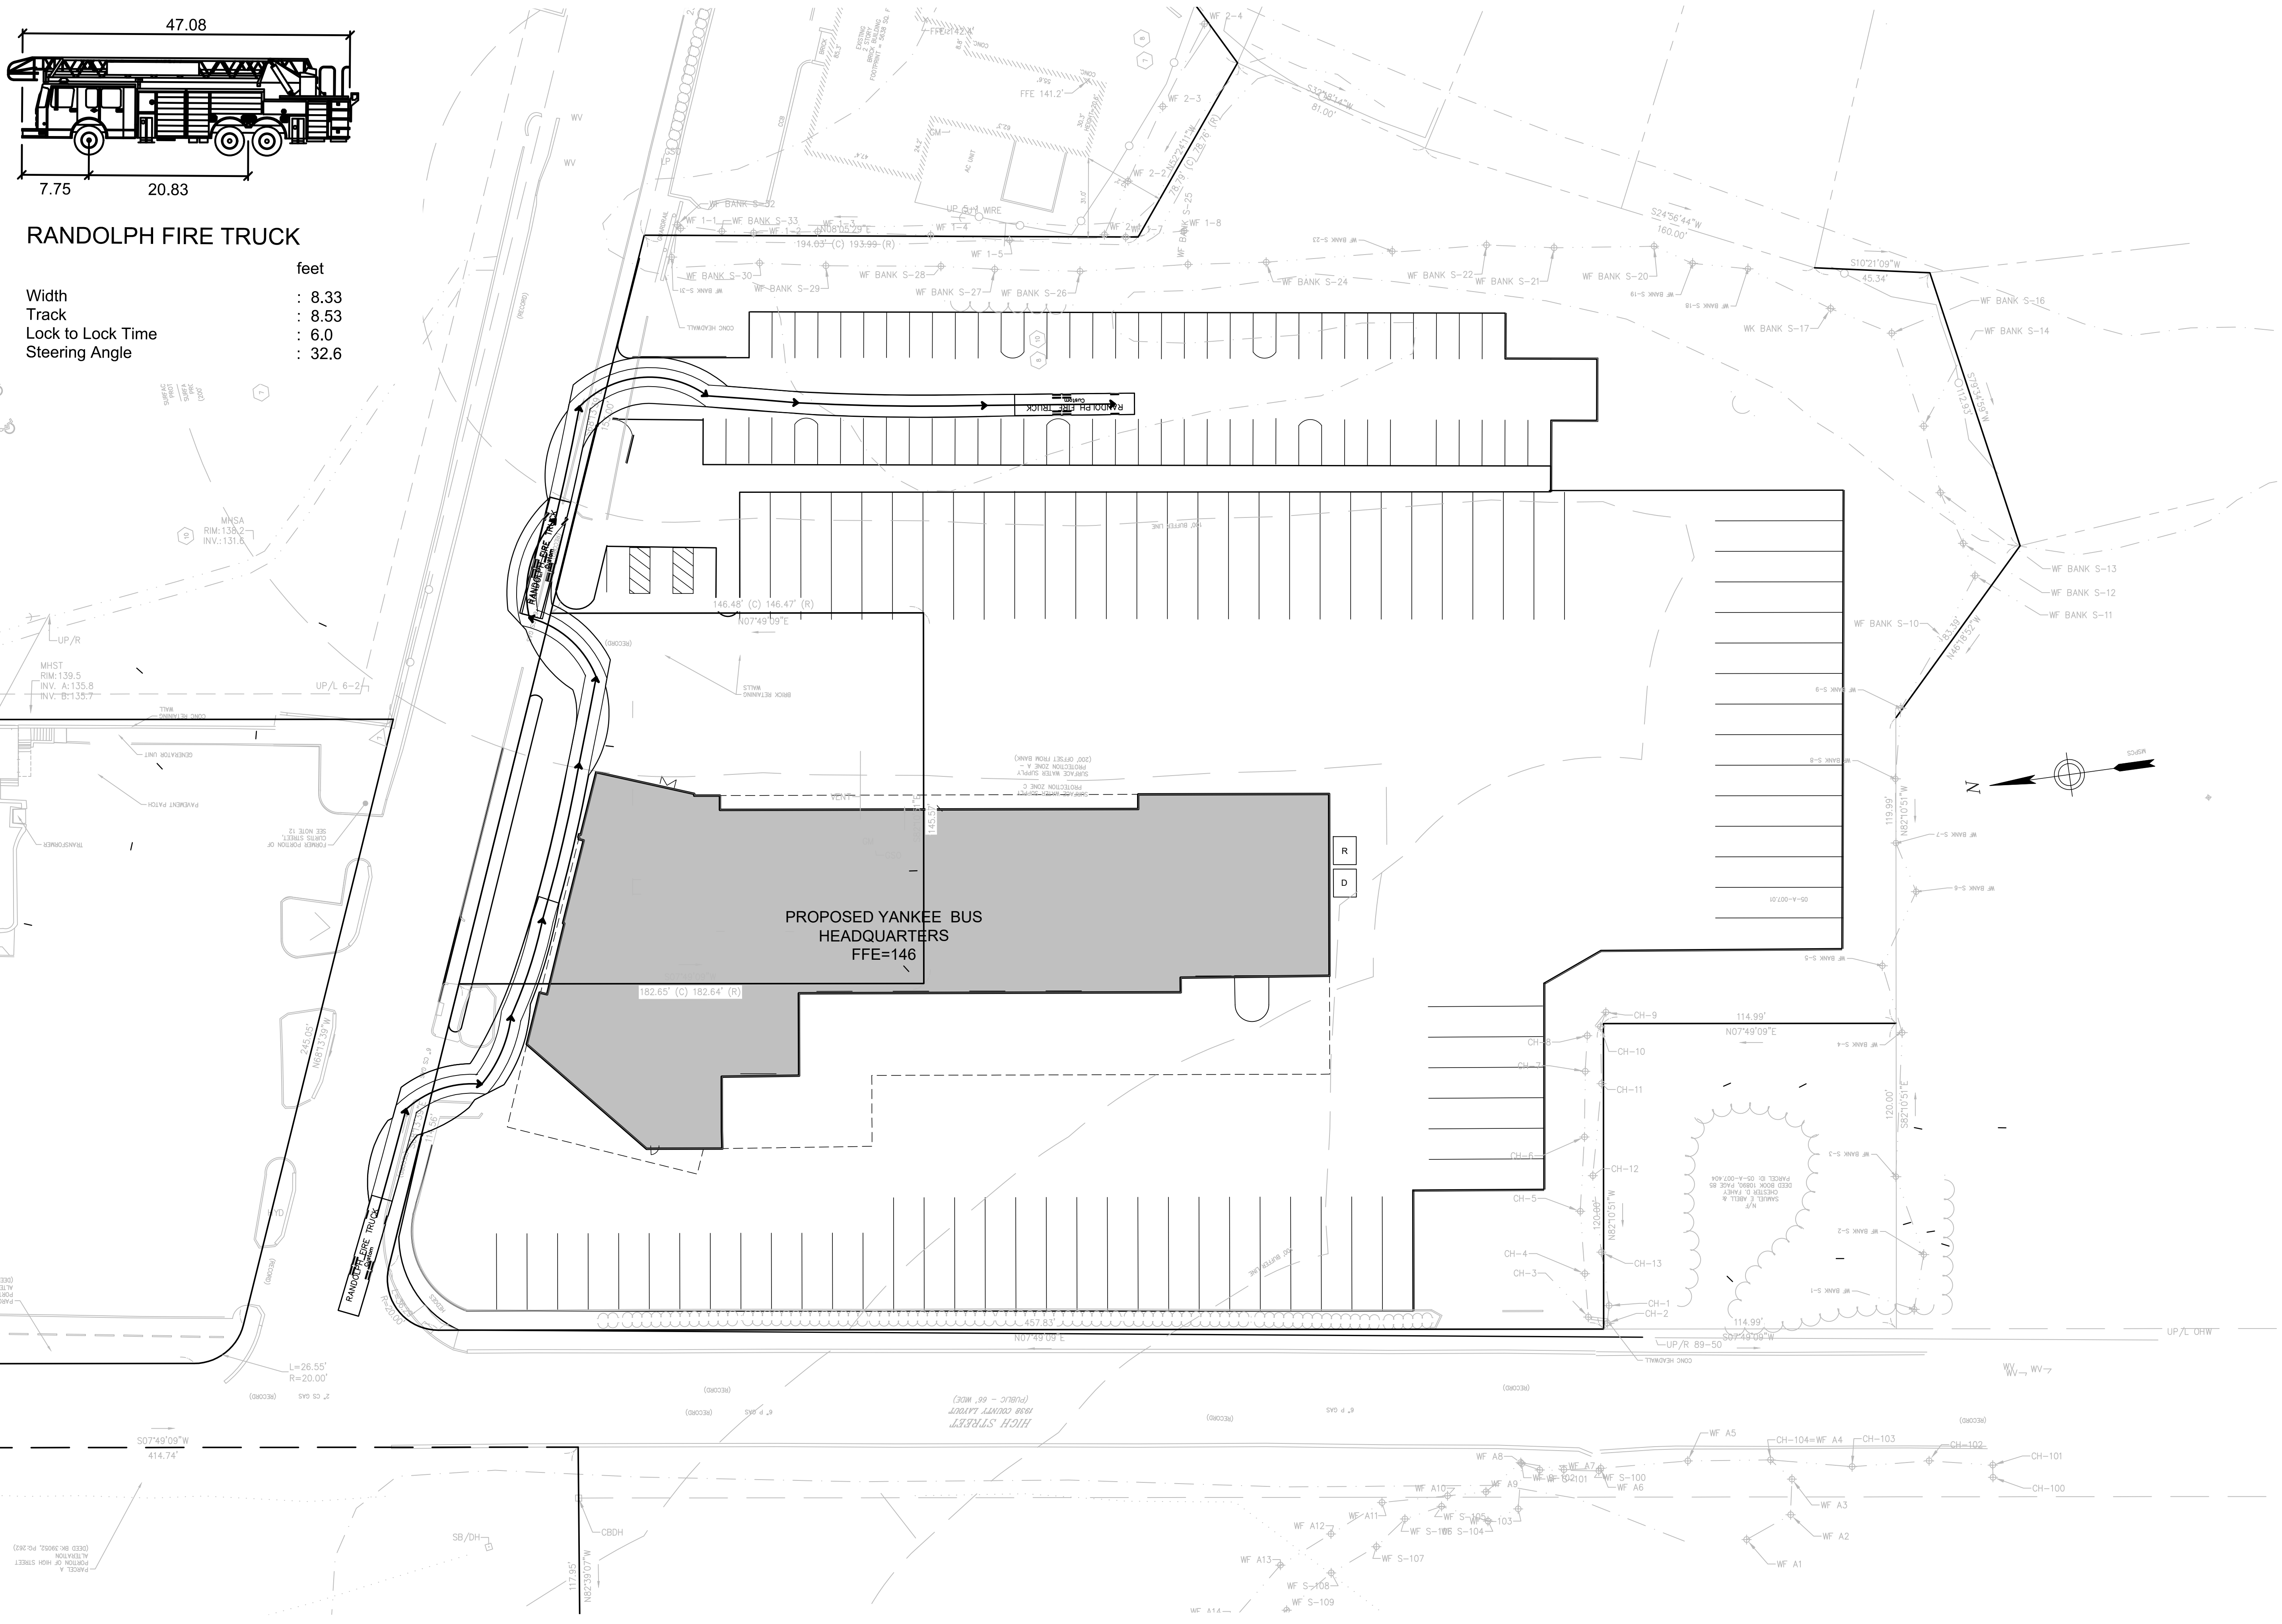

samiotes

Samiotes Consultants Inc.
Civil Engineers + Land Surveyors
20 A Street
Framingham, MA 01701
T 508.877.6688
F 508.877.6349
www.samiotes.com

NOTES:

YANKEE BUS LINE HQ
34 SCANLON DRIVE
RANDOLPH, MA 02368

SEAL

REVISION

RANDOLPH
FIRE TRUCK
EXHIBIT 5

JOB # 53000.00
DATE: 04.14.23
SCALE: 1"=30'
DRAWN BY: ??
APPROVED BY: ??

EX-FT5