



TOPOGRAPHIC AND TREE SURVEY OF LOT "A", COMMUNITY PLAZA, A SUBDIVISION RECORDED IN BOOK 68, PAGE 17 OF THE PLAT RECORDS OF TRAVIS COUNTY, TEXAS (P.R.T.C.TX.) AND LOT 1 OF HATLEY PARK SUBDIVISION, A SUBDIVISION RECORDED IN VOLUME 91, PAGE 393 (P.R.T.C.TX.)

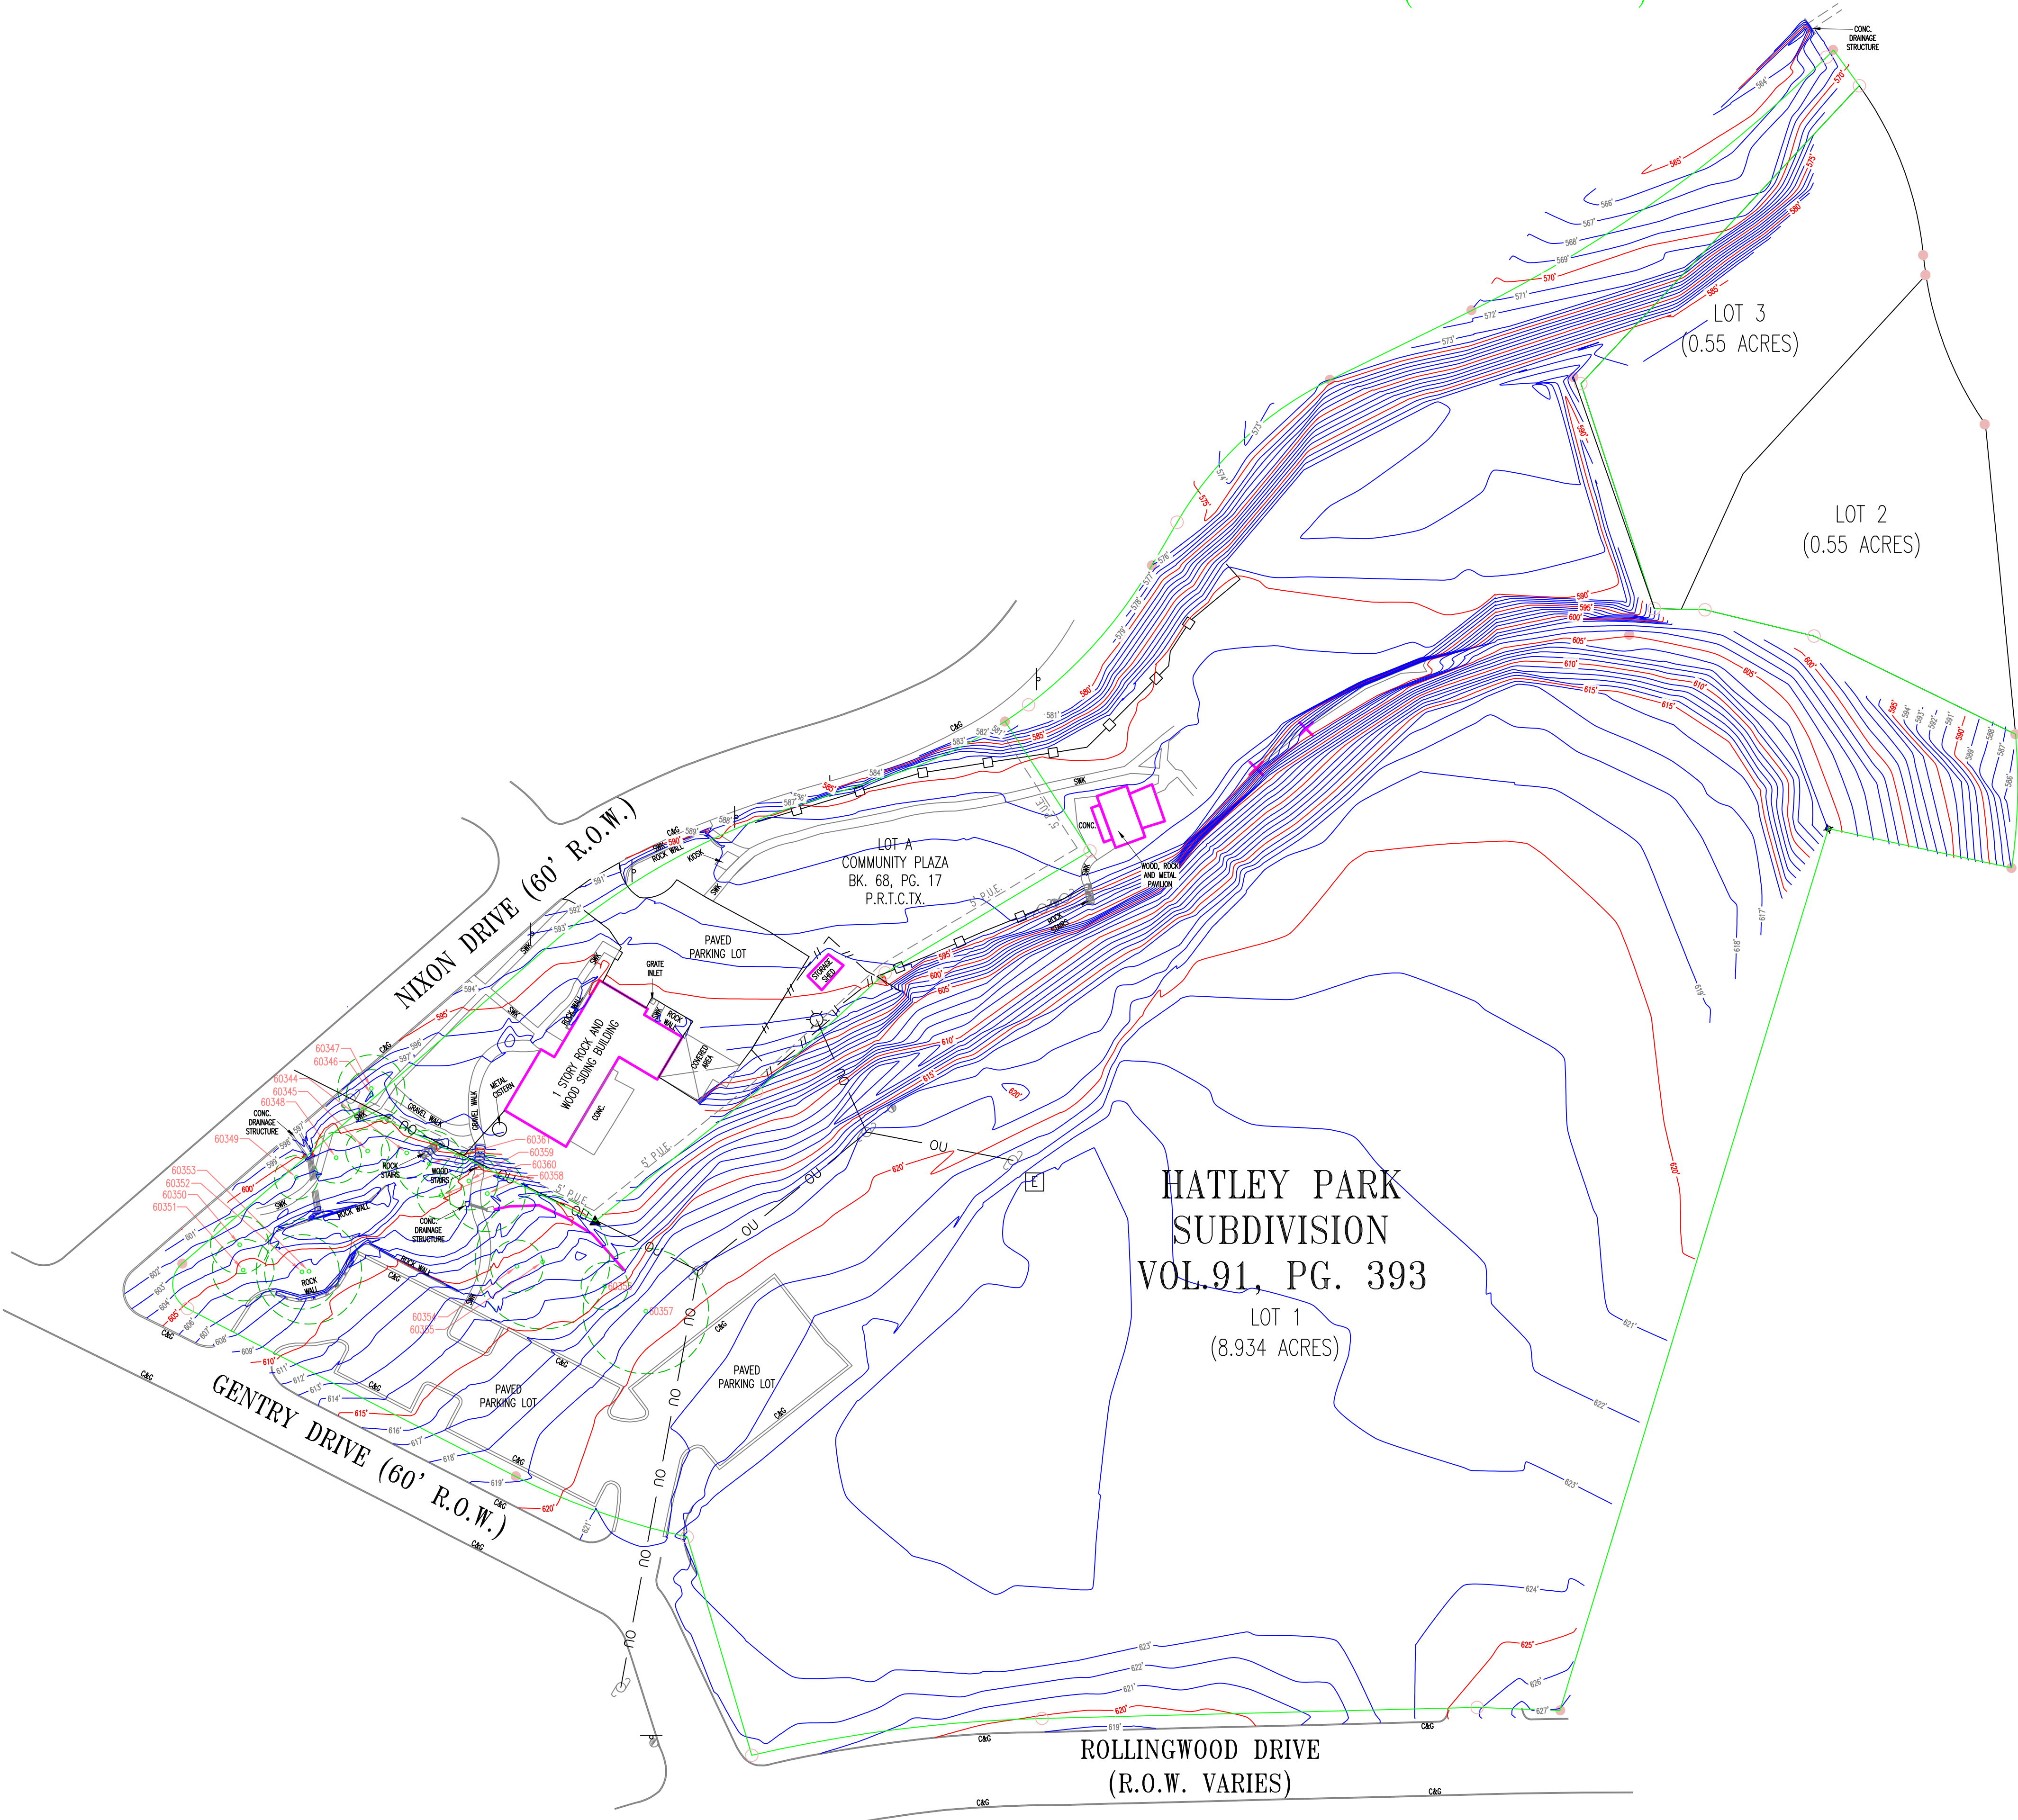

| TREE LIST |                                         |
|-----------|-----------------------------------------|
| Point #   | Row Description                         |
| 60357     | TREE 26IN/17IN DBL LIVE OAK             |
| 60361     | TREE 13IN/11IN DBL SPANISH OAK          |
| 60360     | TREE 13IN LIVE OAK                      |
| 60359     | TREE 16IN LIVE OAK                      |
| 60358     | TREE 13IN/11IN/5IN TPL LIVE OAK         |
| 60356     | TREE 10IN/6IN DBL LIVE OAK              |
| 60355     | TREE 16IN/15IN/14IN/13IN MULTI LIVE OAK |
| 60354     | TREE 10IN/9IN DBL LIVE OAK              |
| 60353     | TREE 15IN/15IN/13IN TPL LIVE OAK        |
| 60352     | TREE 15IN/11IN DBL LIVE OAK             |
| 60351     | TREE 13IN/8IN DBL LIVE OAK              |
| 60350     | TREE 16IN LIVE OAK                      |
| 60349     | TREE 12IN LIVE OAK                      |
| 60348     | TREE 14IN LIVE OAK                      |
| 60347     | TREE 13IN/11IN DBL LIVE OAK             |
| 60346     | TREE 14IN LIVE OAK                      |
| 60345     | TREE 12IN CHINABERRY                    |
| 60344     | TREE 14IN LIVE OAK                      |

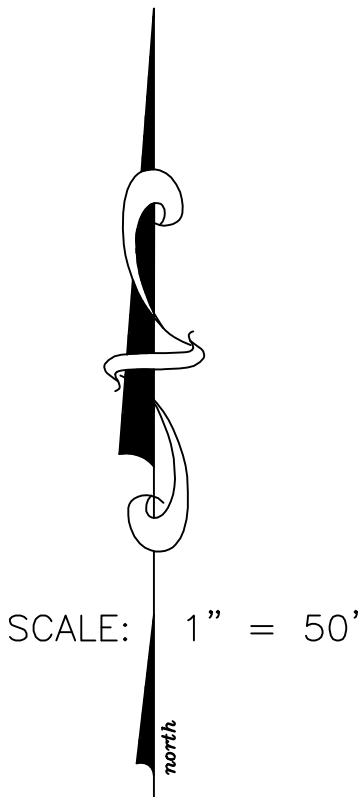

- LEGEND
- 1/2" IRON ROD FOUND (UNLESS OTHERWISE NOTED)
  - 1/2" CAPPED IRON ROD SET (UNLESS OTHERWISE NOTED)
  - COTTON SPINDLE FOUND
  - 60D NAIL FOUND
  - GUY POLE
  - POWER POLE
  - SIGN
  - WATER VALVE
  - WATER METER
  - ELECTRIC METER
  - OVERHEAD UTILITIES
  - IRON FENCE
  - WOOD FENCE
  - C&G CURB AND GUTTER
  - SWK SIDEWALK
  - CONC. CONCRETE
  - TREE LOCATED

CBD

Carlson, Brigrance & Doering, Inc.

FIRM ID #F3791    REG. # 10024900

Civil Engineering    Surveying  
5501 West William Cannon    Austin, Texas 78749  
Phone No. (512) 280-5160    Fax No. (512) 280-5165