

sitiodesign

curt arnette, asa
landscape architect
6 1 1 4 ginita lane
austin, texas 78739
512.415.2097
sitiodesigngroup@yahoo.com
sitiodesign.com

February 20, 2026

Dog Park Option 5


 





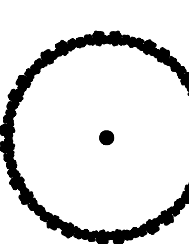




.5 Acres


* Softball Field - shifted south 30', west 10'

* One field eliminated


1 acre = 43,560 sf
.2 acre = 8,712 sf
.4 acre = 17,424 sf
.5 acre = 21,780
.6 acre = 26,136 sf

KEY

-  Dog Park Area - 21,780 sf (.5 ac)
-  Play Field Area - 33,040 sf (.76 ac)
-  Existing Walking Trail
-  Proposed Modified Walking Trail
-  Proposed Planting Areas (Additional Butterfly Gardens)
-  Proposed Dog Fencing
-  Proposed Dog Park entrance
-  Proposed Shade Tree
-  Existing Ball Field Fencing
-  Proposed Ball Field Fencing to accommodate proposed parking area
-  Proposed Ball Field Fencing to accommodate proposed Dog Park
-  Proposed Bench Location

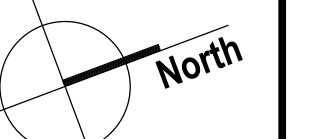

Scale 1" = 20'-0"

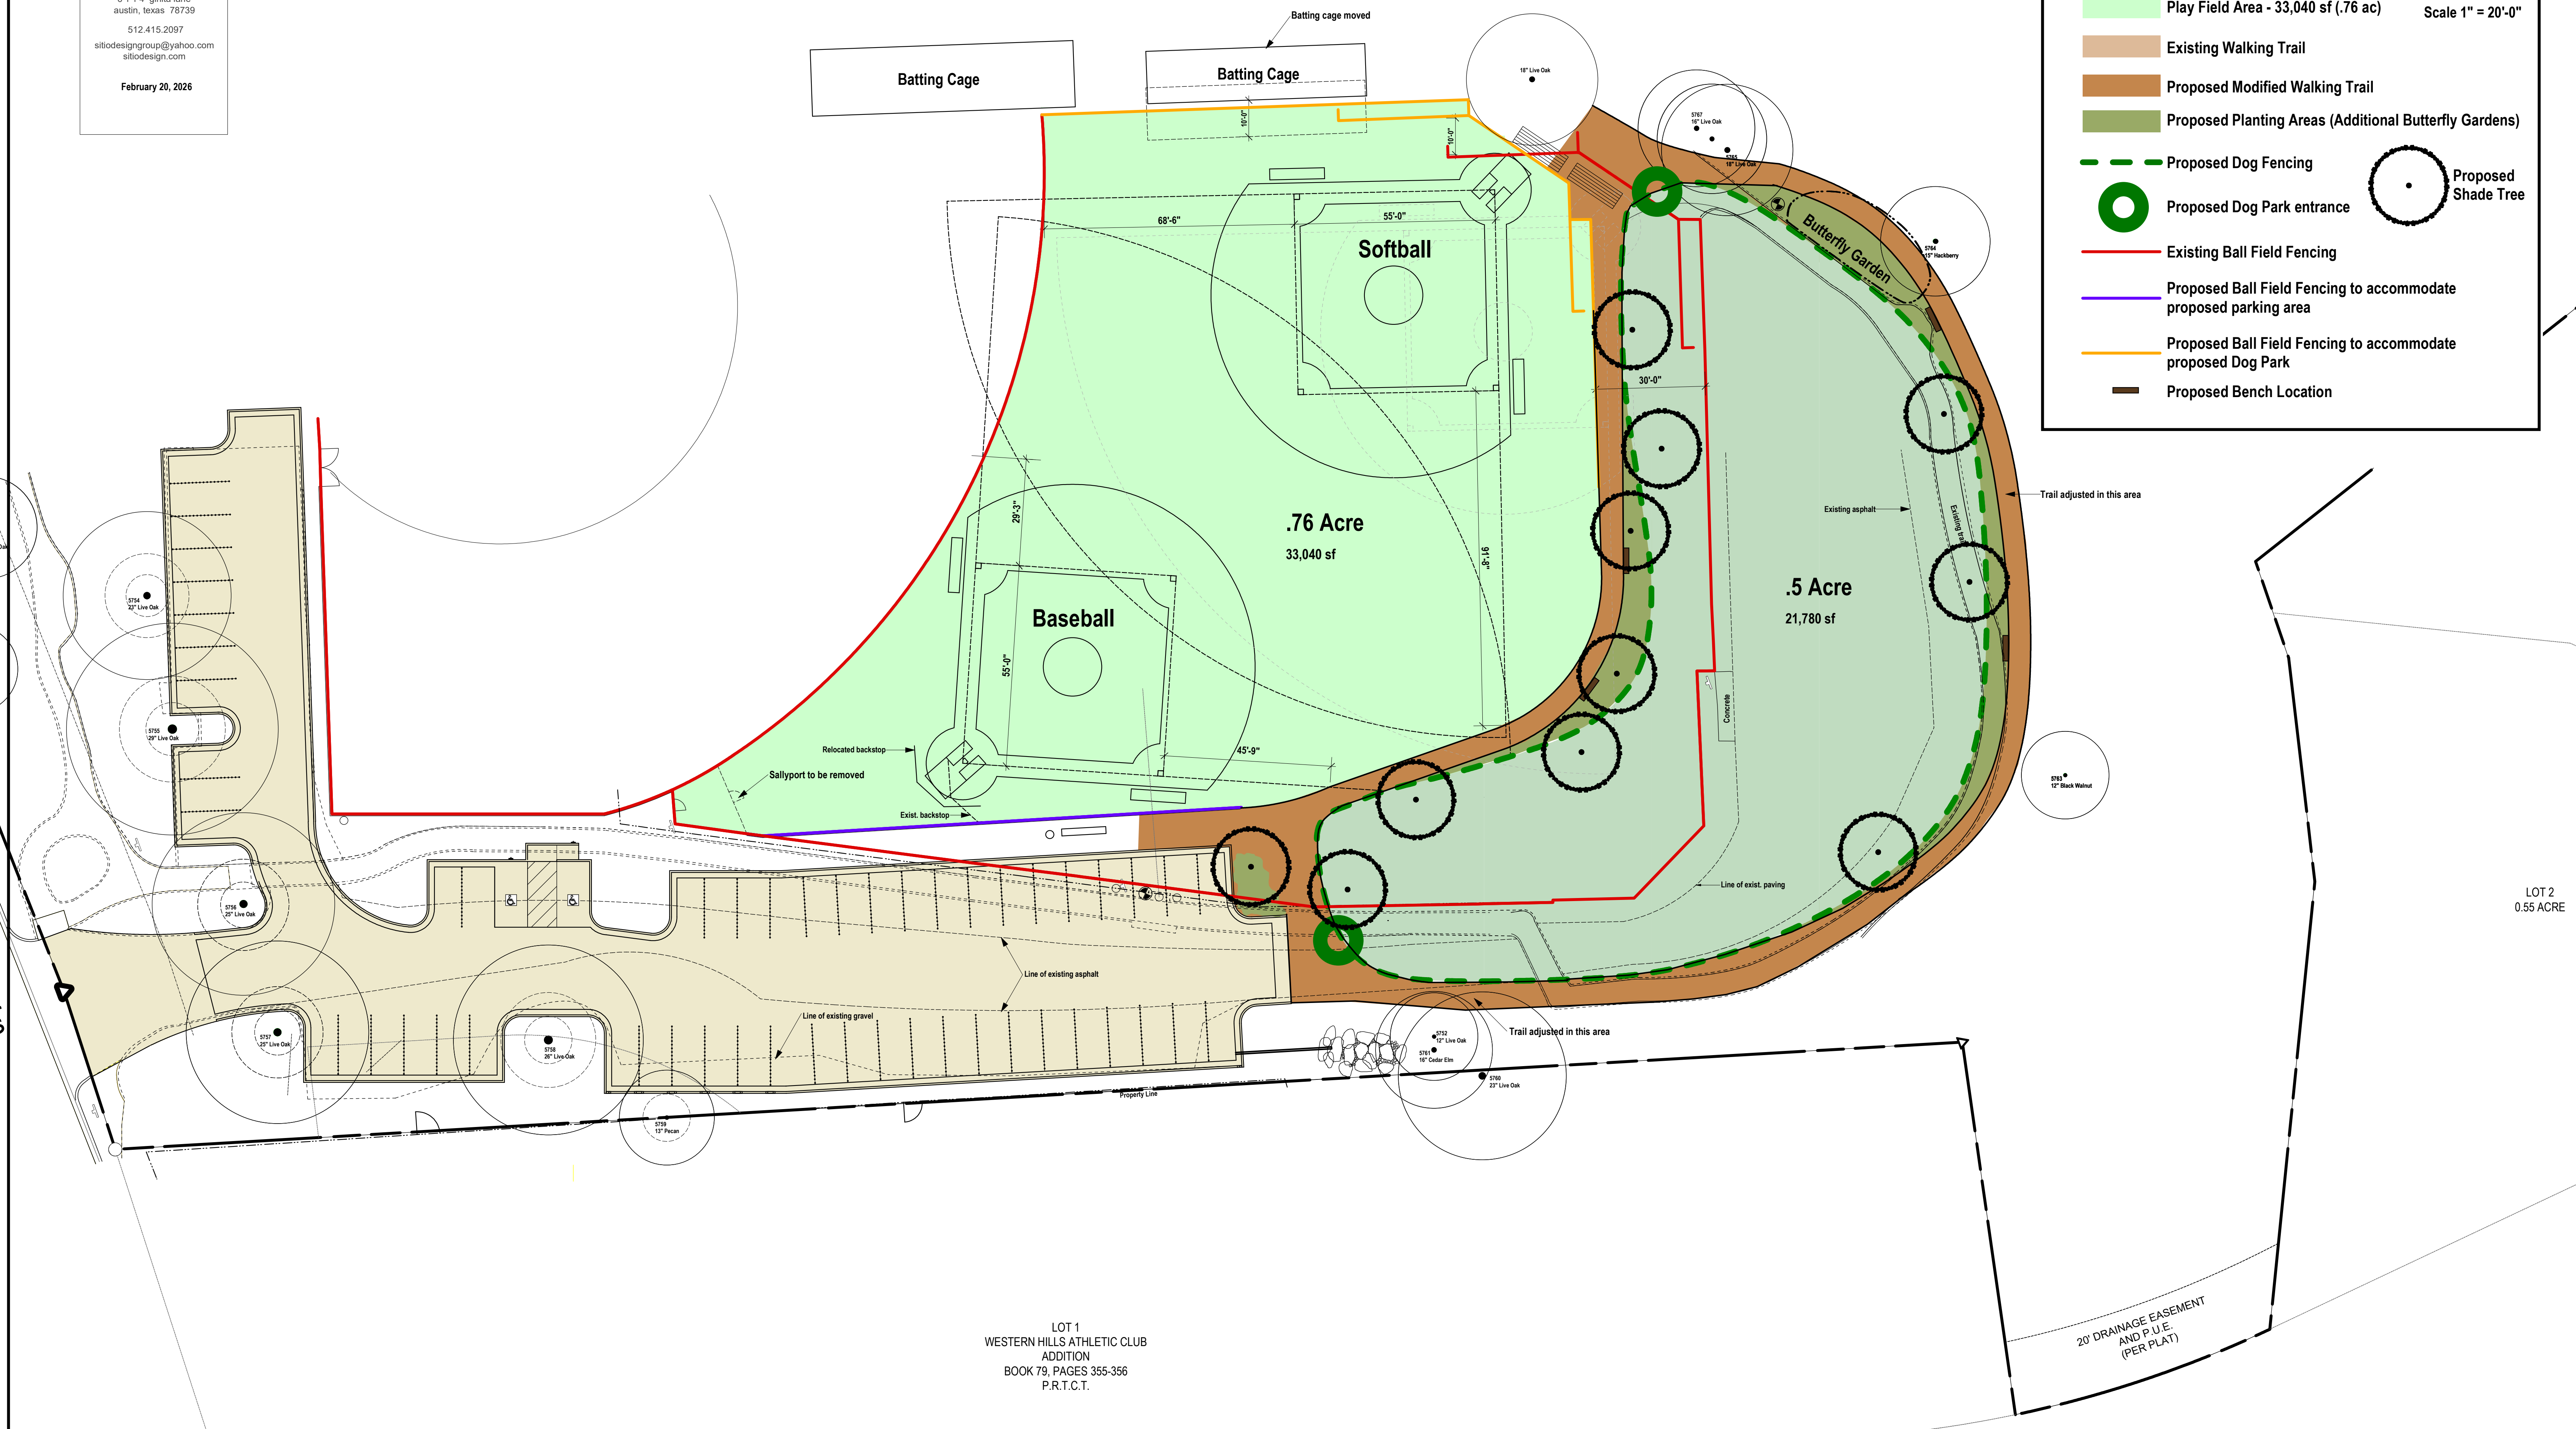

LOT 1
WESTERN HILLS ATHLETIC CLUB
ADDITION
BOOK 79, PAGES 355-356
P.R.T.C.T.

LOT 5A
RESUBDIVISION OF LOTS 5 & 6
CLARK SUBDIVISION