
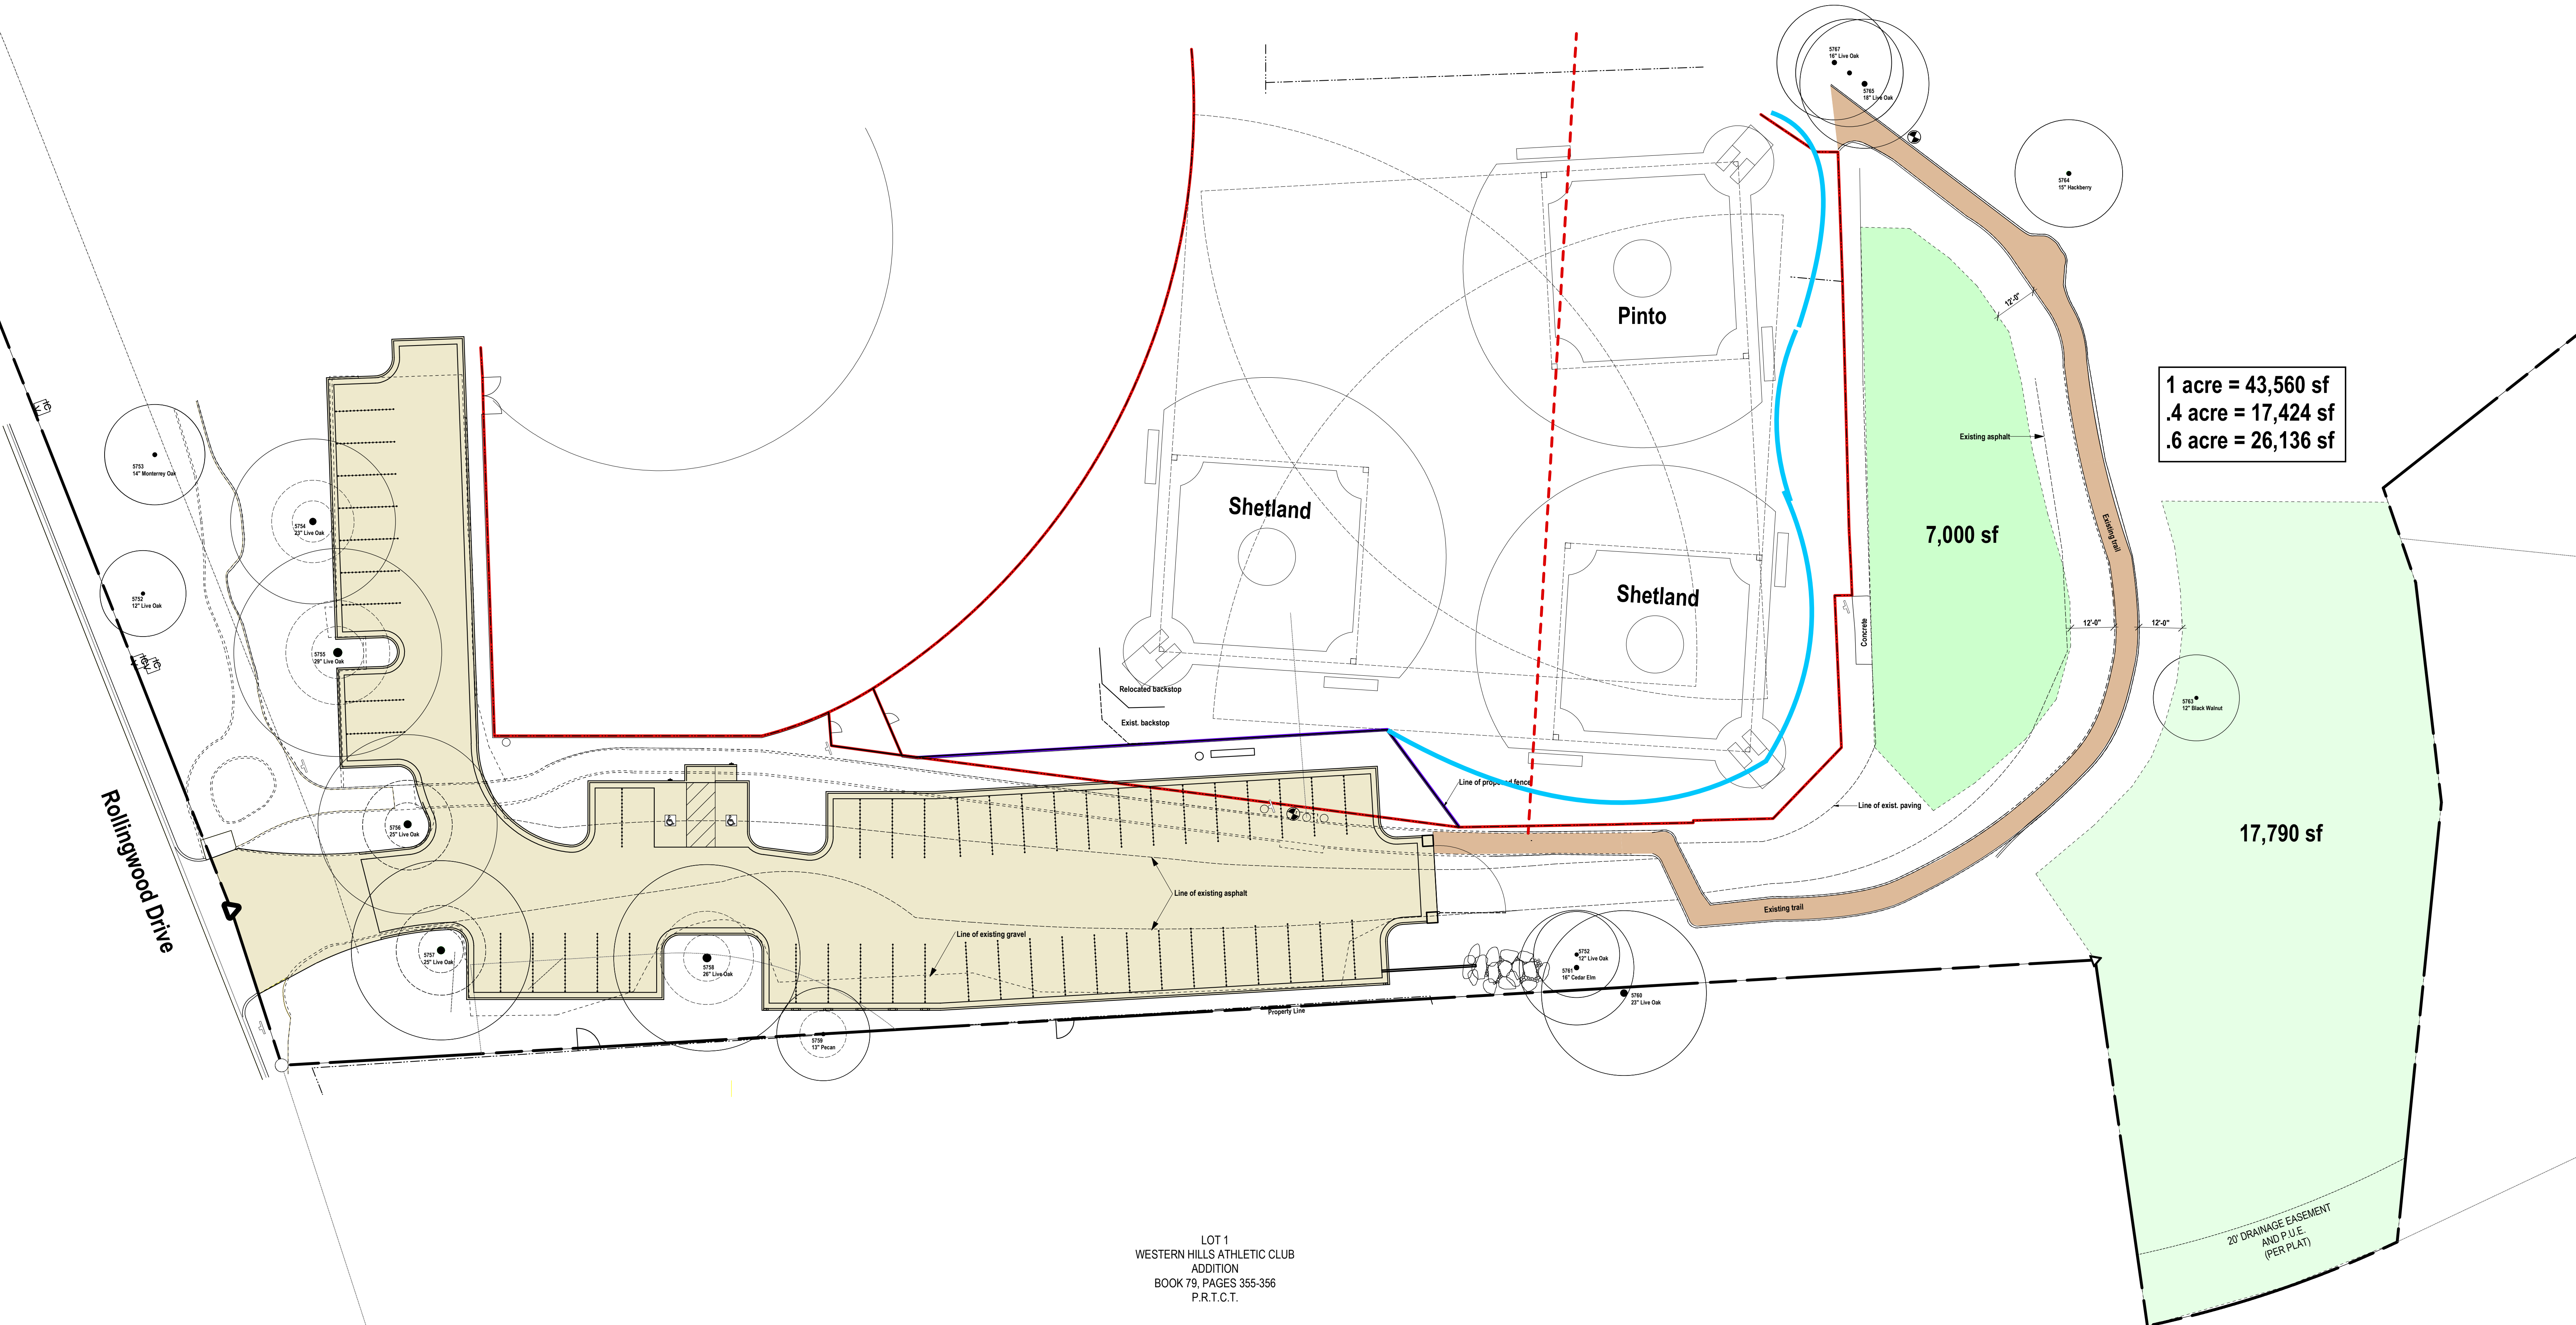


Scale 1" = 20'-0"

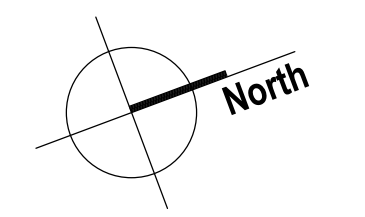

1 acre = 43,560 sf
 .4 acre = 17,424 sf
 .6 acre = 26,136 sf

7,000 sf

17,790 sf

Rollingwood Drive

LOT 1
 WESTERN HILLS ATHLETIC CLUB
 ADDITION
 BOOK 79, PAGES 355-356
 P.R.T.C.T.

LOT 5A
 RESUBDIVISION OF LOTS 5 & 6
 CLARK SUBDIVISION
 BOOK 83, PAGE 143C
 P.R.T.C.T.