


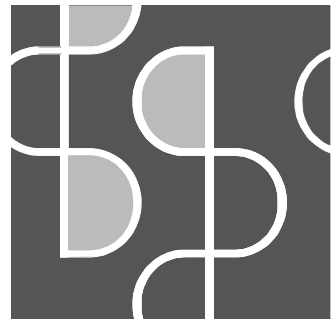


curt arnette, asla
landscape architect
6114 ginita lane
austin, texas 78739
512.415.2097
mail@sitiodesign.com
sitiodesign.com



Landscape Development Plan for the
Rollingwood Park
Rollingwood Drive
Rollingwood, TX 78746

Date: 11/14/2025

Revised:

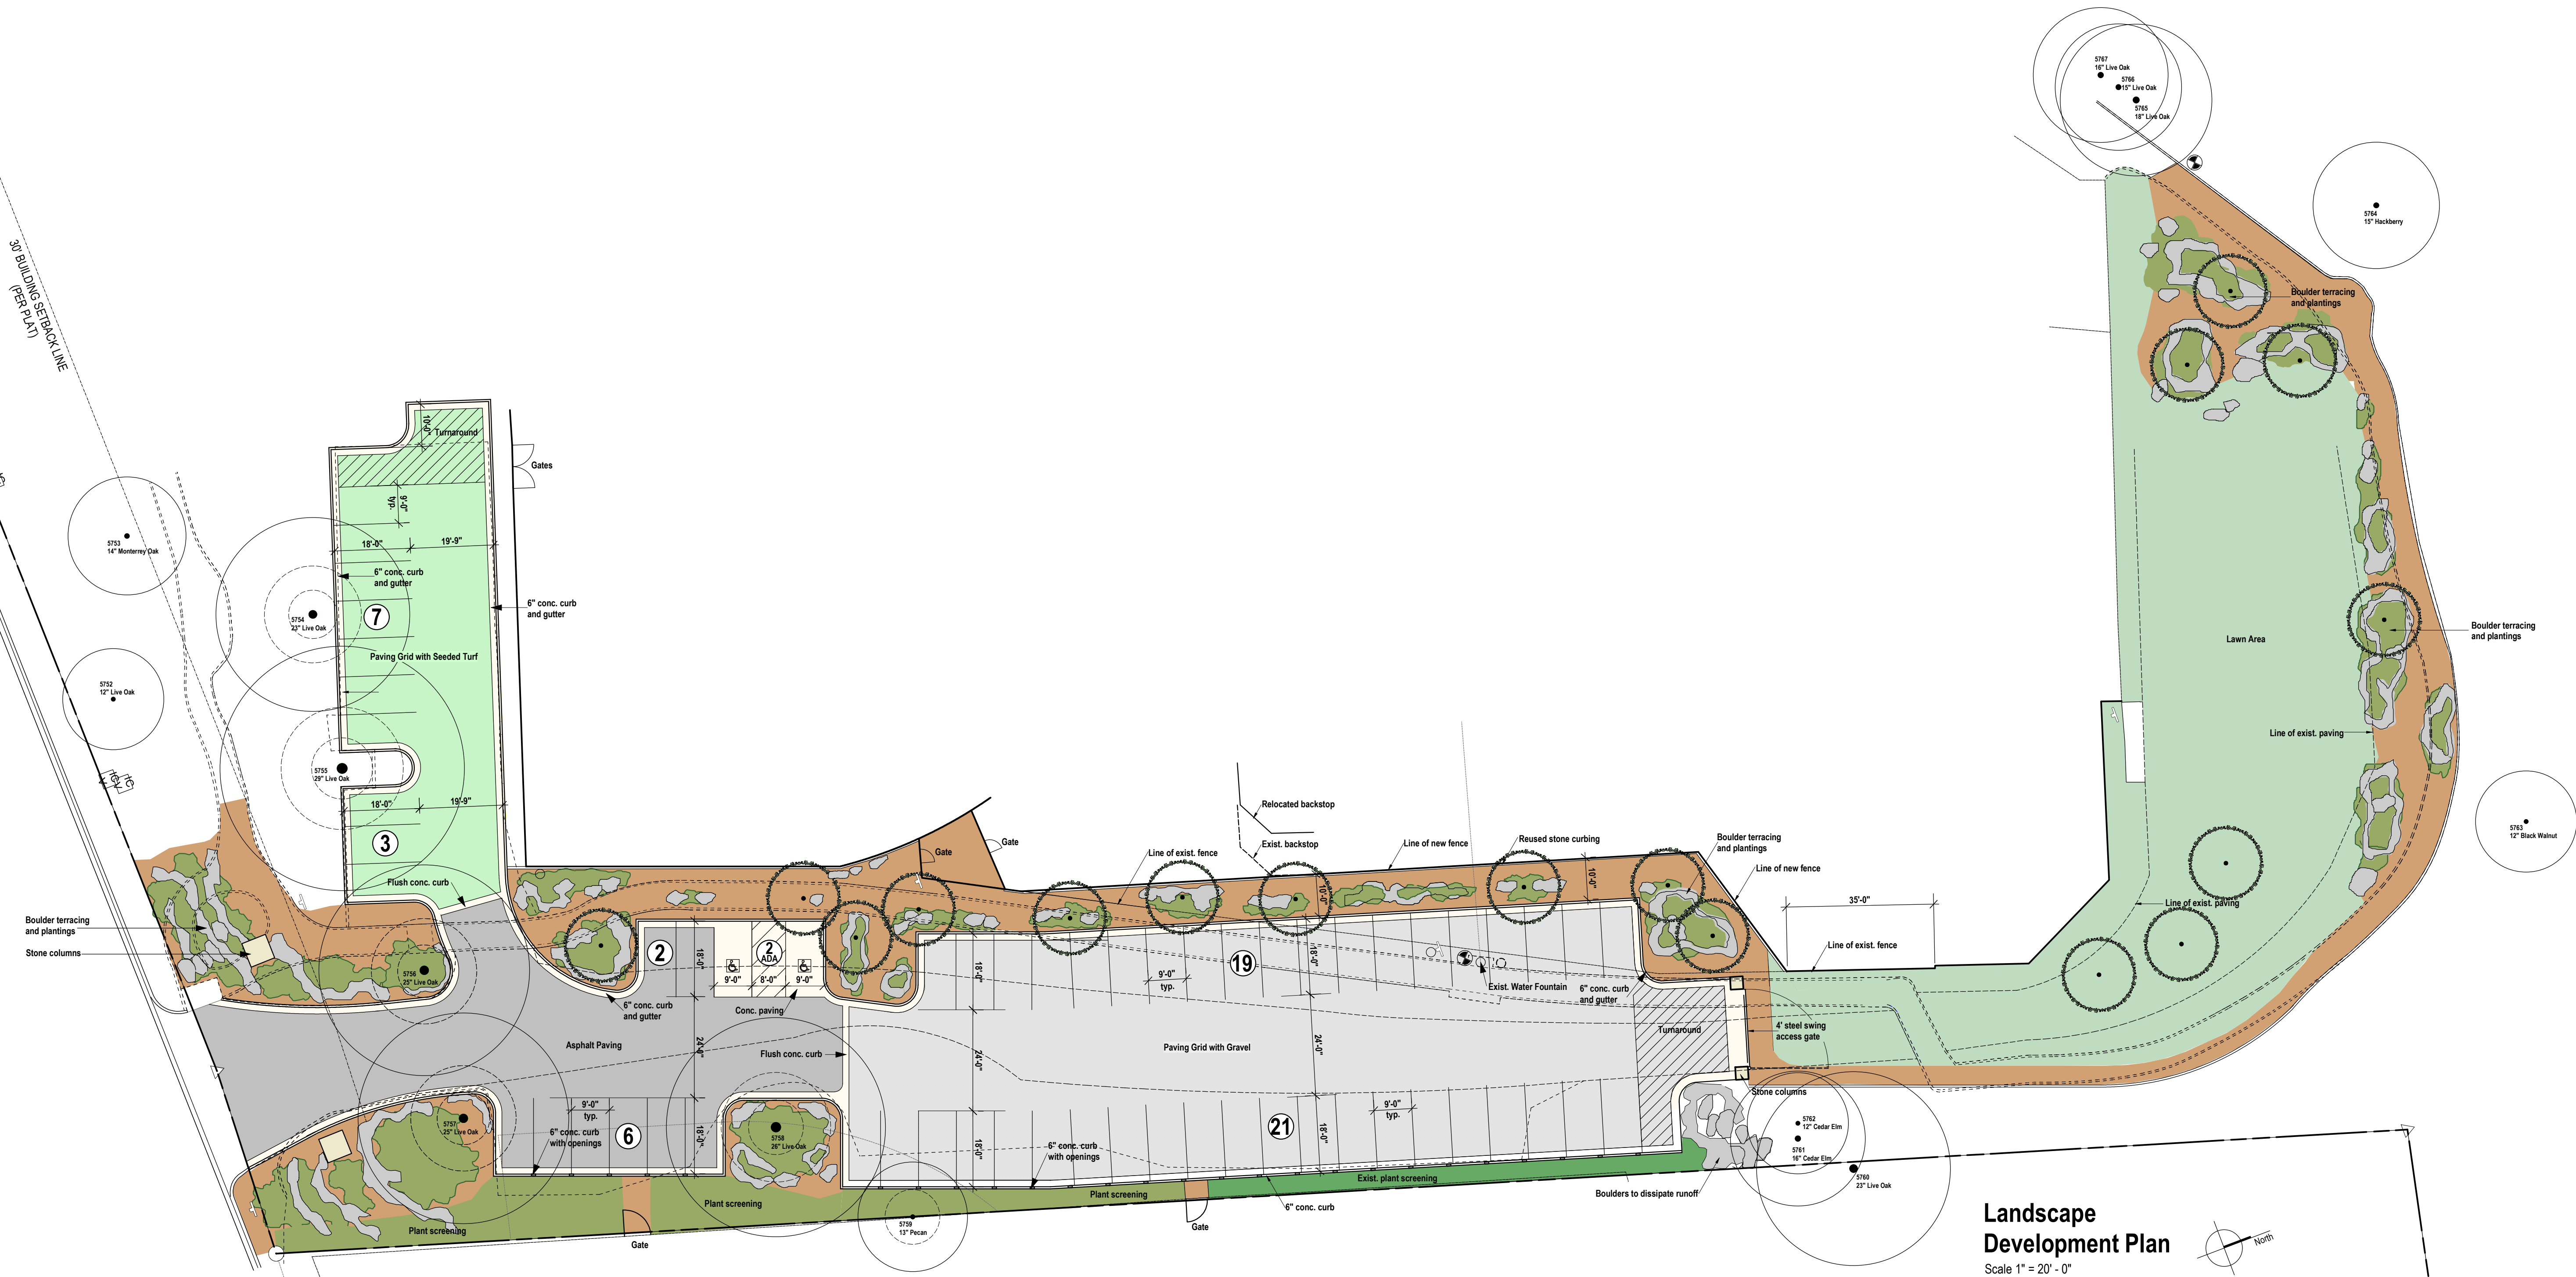

Landscape Development Plan
Scale 1" = 20' - 0"

20' DRAINAGE EASEMENT
AND P.U.E.
(PER PLAT)