




09/14/22



CORNERSTONEARCHITECTSLLP.COM

CORNERSTONE
ARCHITECTS

7000 BEE CAVES RD. SUITE 200 AUSTIN TX 78746 512.329.0007

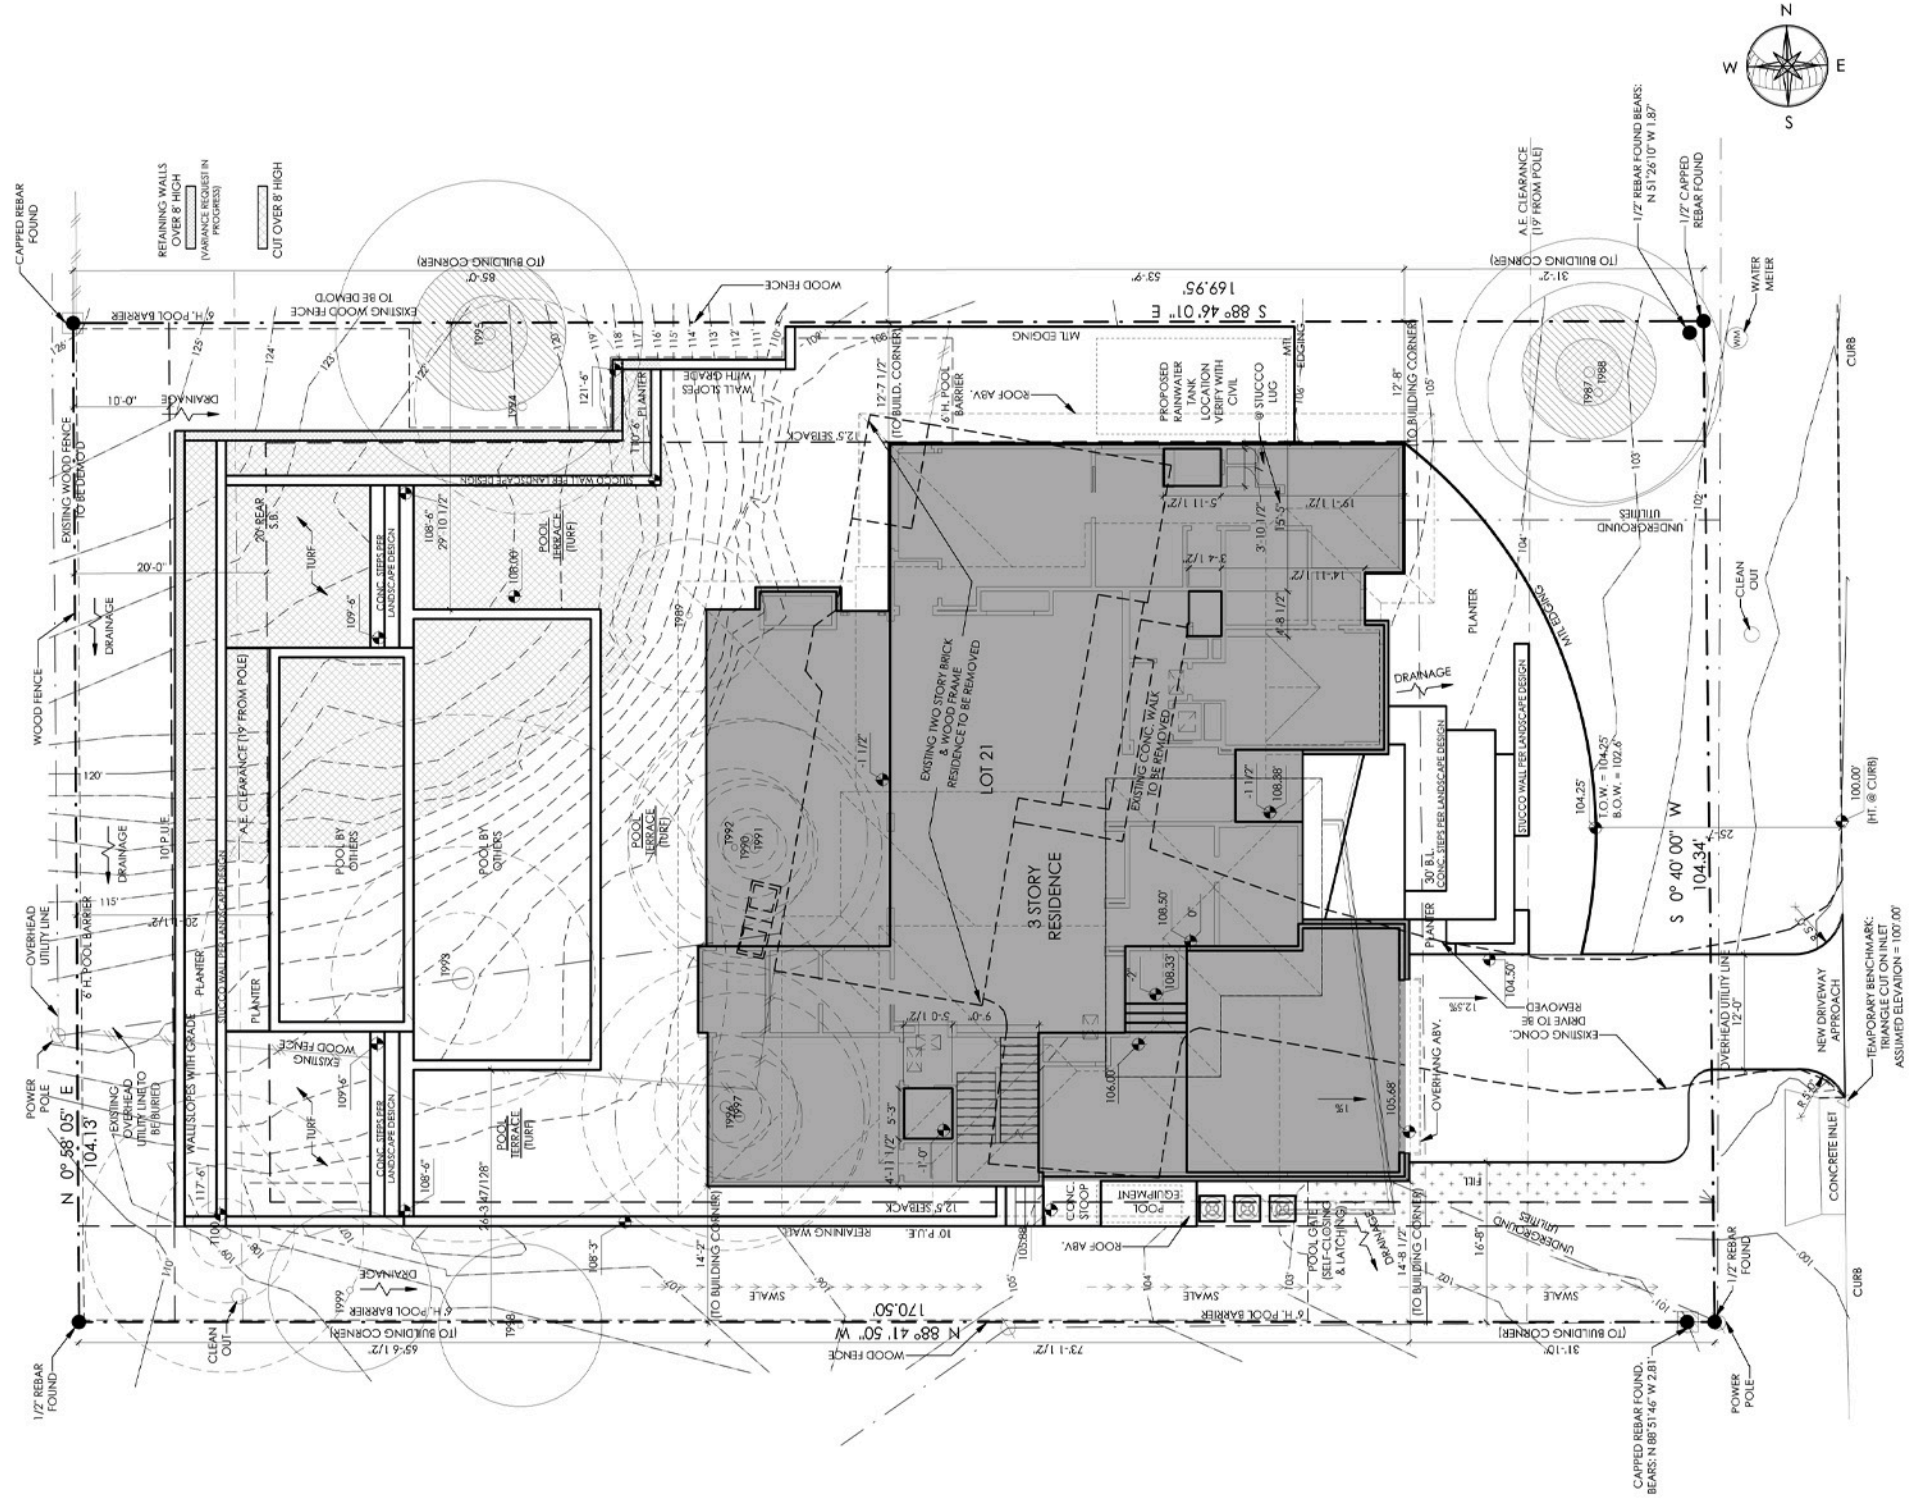

208 ASHWORTH DR.
ROLLINGWOOD, TX 78746

SITE PLAN
1"=20'-0"