



sitiodesign

curt arnette, asla
landscape architect
6114 ginitia lane
austin, texas 78739
512.415.2097
sitiodesigngroup@yahoo.com
sitiodesign.com

February 20, 2026

Dog Park Option 4

.55 Acres



* Softball Field - shifted south 30', west 10'

* One field eliminated

1 acre = 43,560 sf
.2 acre = 8,712 sf
.4 acre = 17,424 sf
.5 acre = 21,780 sf
.6 acre = 26,136 sf

KEY

-  Dog Park Area - 23,960 sf (.55 ac)
-  Play Field Area - 32,685 sf (.75 ac)
-  Existing Walking Trail
-  Proposed Modified Walking Trail
-  Proposed Planting Areas (Additional Butterfly Gardens)
-  Proposed Dog Fencing
-  Proposed Dog Park entrance
-  Proposed Shade Tree
-  Existing Ball Field Fencing
-  Proposed Ball Field Fencing to accommodate proposed parking area
-  Proposed Ball Field Fencing to accommodate proposed Dog Park
-  Proposed Bench Location

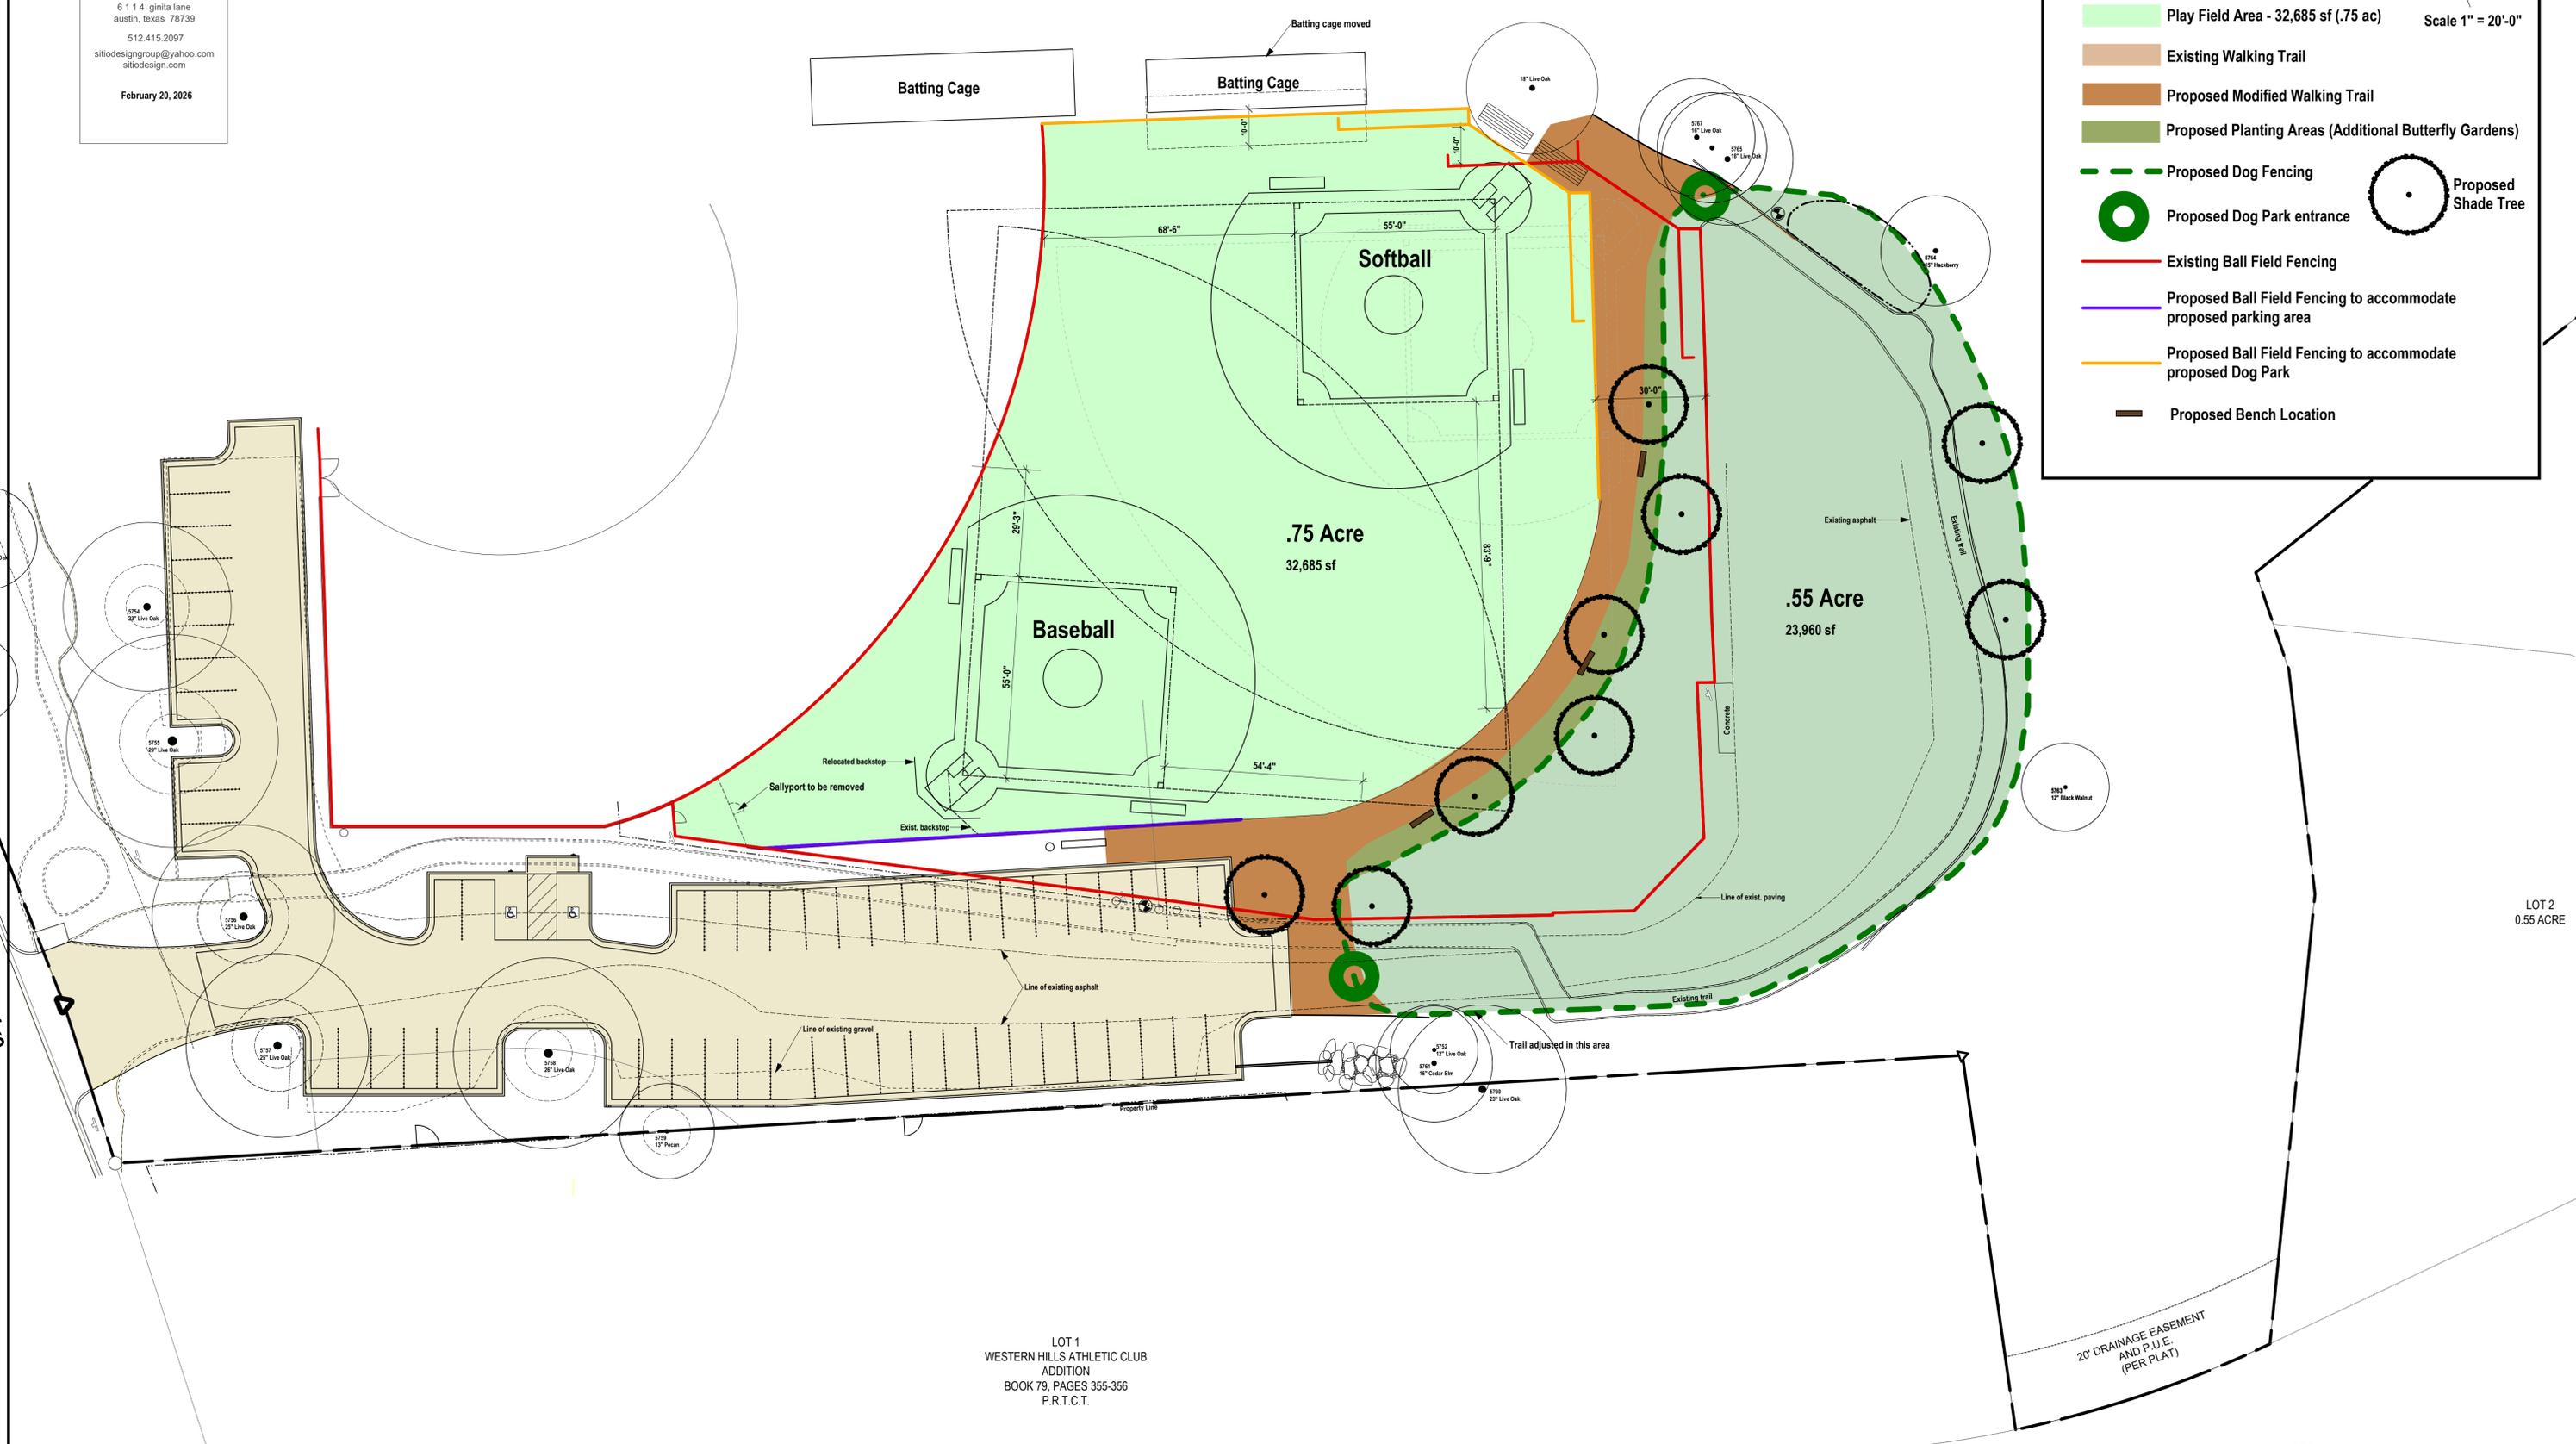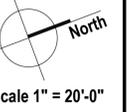

LOT 1
WESTERN HILLS ATHLETIC CLUB
ADDITION
BOOK 79, PAGES 355-356
P.R.T.C.T.

LOT 2
0.55 ACRE

20' DRAINAGE EASEMENT
AND P.U.E.
(PER PLAT)

LOT 5A
RESUBDIVISION OF LOTS 5 & 6
CLARK SUBDIVISION