



City of Rollingwood
Address Change Request Form

Applicant Information

Name: CHRISTOPHER WILBRATTE
Phone Number: [redacted]
Email Address: [redacted]
Current Property Address: 4717 TIMBERLINE DRIVE
Proposed Property Address: 503 INWOOD RD.

Reason for Requested Address Change

OUR HOUSE FACES INWOOD AND HAS BEEN VERY CONFUSING FOR DELIVERIES, GUESTS AND RIDE SHARE APPS. PLUS OUR MAILBOX IS VERY FAR FROM OUR FRONT DOOR.

[checked] Official plat of property attached

[Handwritten Signature]
Applicant Signature


6-17-24
Date

Jan 26-67 REC'D 9420 @ 4.50

CURVE DATA

1 I: 80°30' T: 20.00' D: 23.62' LC: 30.52' A: 33.19'	2 I: 99°30' T: 20.00' D: 16.93' LC: 25.84' A: 29.40'	3 I: 41°36' T: 182.92' D: 482.13' LC: 341.99' A: 349.65'	4 I: 49°20' T: 348.24' D: 758.30' LC: 632.94' A: 652.92'	5 I: 49°20' T: 375.80' D: 818.30' LC: 683.02' A: 704.58'	6 I: 110°20' T: 18.0' D: 12.52' LC: 20.55' A: 24.07'	7 I: 99°40' T: 20.00' D: 16.88' LC: 25.80' A: 29.36'	8 I: 89°22' T: 20.00' D: 25.22' LC: 28.74' A: 31.54'	9 I: 99°30' T: 15.00' D: 12.70' LC: 19.38' A: 22.06'	10 I: 80°30' T: 15.00' D: 17.56' LC: 22.90' A: 24.61'	11 I: 4°18' T: 30.91' D: 1356.10' LC: 101.75' A: 101.77'
---	---	---	---	---	---	---	---	---	--	---

LEGEND  
 • Steel Pin Found  
 ○ Steel Pin Set  
 Scale: 1"=50'

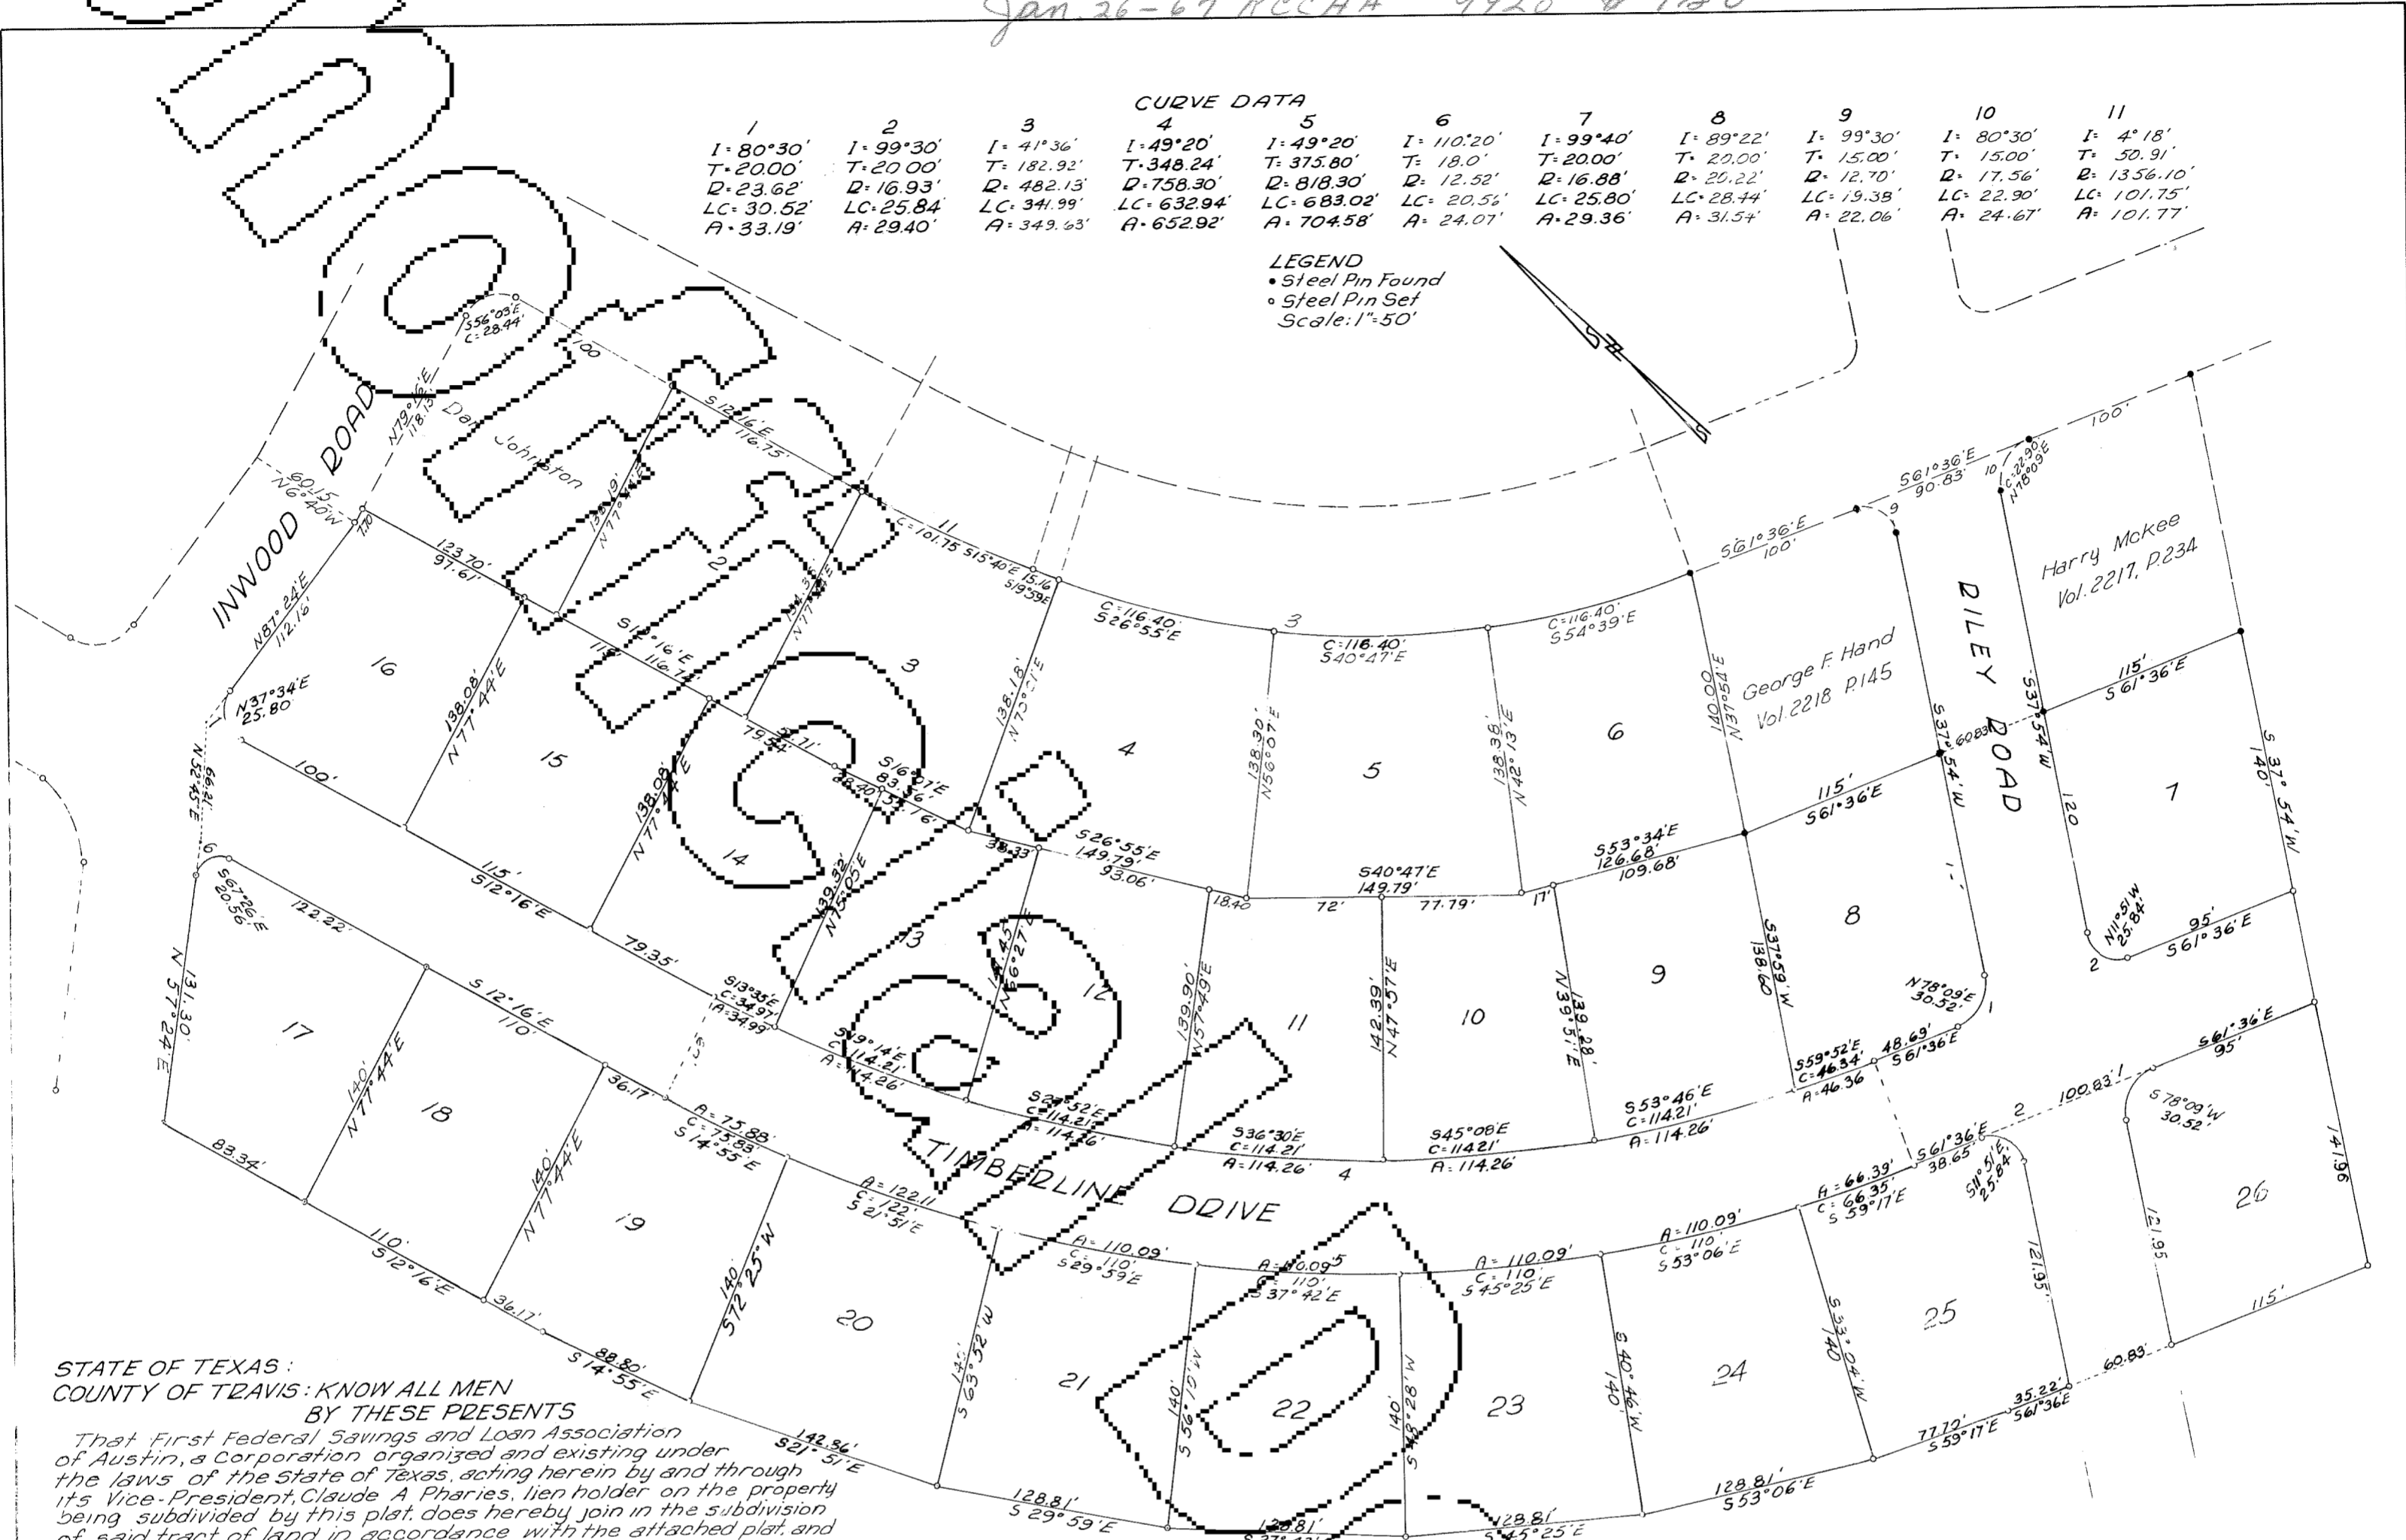

STATE OF TEXAS:  
 COUNTY OF TRAVIS: KNOW ALL MEN  
 BY THESE PRESENTS

That First Federal Savings and Loan Association of Austin, a Corporation organized and existing under the laws of the State of Texas, acting herein by and through its Vice-President, Claude A. Phares, lien holder on the property being subdivided by this plat, does hereby join in the subdivision of said tract of land in accordance with the attached plat, and does hereby dedicate to the public the streets and easements shown hereon.

WITNESS THE SEAL of said Corporation and the hand of its Vice-President, this the 19th day of January, A.D. 1967.

Claude A. Phares  
 Claude A. Phares, Vice President, First Federal Savings and Loan Association of Austin

SEPTIC TANK NOTE:  
 Each house constructed in this subdivision shall be connected to a septic tank of a design approved by the City County Health Unit.

STATE OF TEXAS  
 COUNTY OF TRAVIS

Before me, the undersigned authority, on this day personally appeared Claude A. Phares, known to me to be the person and officer whose name is subscribed to the foregoing instrument, and acknowledged to me that he executed the same for the purposes and considerations therein expressed, as the act and deed of said First Federal Savings and Loan Association of Austin, and in the capacity therein stated.

GIVEN UNDER MY HAND AND SEAL, this the 19th day of January, A.D. 1967.

Notary Public in and for Travis County, Texas  
 Surveyed by B.F. Priest, Reg. Pub. Surveyor Date 5-12-66

TIMBERLINE TERRACE - SEC. 4

"In approving this plat by the Commissioner's Court of Travis County, Texas, it is understood that the building of all streets, roads and other public thoroughfares shall be the responsibility of the owner and/or developer of the tract of land covered by this plat, in accordance with plans and specifications prescribed by the Commissioner's Court of Travis County, Texas, and the Commissioner's Court of Travis County, Texas assumes no obligation to build any of the streets, roads or other public thoroughfares shown on this plat, or any bridges or culverts in connection therewith."

STATE OF TEXAS  
 COUNTY OF TRAVIS

I, Miss Emilie Limberg, Clerk of the County Court within and for the County and State aforesaid, do hereby certify that on the 23 day of January A.D. 1967, the Commissioner's Court of Travis County, Texas, passed an order authorizing the filing for record of this plat, and that said order has been duly entered in the Minutes of said Court in Book 3 at page 364.

WITNESS MY HAND and Seal of the County Court of said County this, the 23 day of January A.D. 1967

Miss Emilie Limberg, Clerk, County Court, Travis Co., Texas

FILED FOR RECORD on the 26 day of Jan A.D. 1967 at 4:00 o'clock P.M.  
 Miss Emilie Limberg, Clerk, County Court, Travis Co., Texas

By Trinda Wacker  
 Deputy

STATE OF TEXAS  
 COUNTY OF TRAVIS

I, Miss Emilie Limberg, Clerk of the County Court of Travis County, Texas, do hereby certify that the within and foregoing instrument of writing with its certificate of authentication was filed for record in my office on the 26 day of Jan A.D. 1967 at 4:00 o'clock P.M. and duly recorded on the 26 day of Jan A.D. 1967 at 4:00 o'clock P.M. in the Plat Records of said County in Book 32 at page 10.

WITNESS MY HAND and Seal of the Court of said County, the date last written above.

By Trinda Wacker  
 Miss Emilie Limberg, Clerk, County Court, Travis Co., Texas  
 Deputy

STATE OF TEXAS:  
 COUNTY OF TRAVIS: KNOW ALL MEN BY THESE PRESENTS:

That Timberline Dealty Co., a Corporation organized and existing under the laws of the State of Texas, acting herein by and through its Pres. Clifton S. Winstead, owner of that certain tract of land out of the Henry P. Hill League in Travis County, Texas, of that certain tract of land out of the Henry P. Hill League in Travis County, Texas, does hereby subdivide 1.25 acres of said tract in accordance with the attached plat, said subdivision to be known as TIMBERLINE TERRACE, SEC. 4, and does hereby dedicate to the public the streets and easements shown hereon.

WITNESS THE SEAL of said Timberline Dealty Co., and the hand of its president, this the 17 day of January A.D. 1967

Attest: [Signature] Secretary  
 Clifton S. Winstead, Pres. Timberline Dealty Co.

STATE OF TEXAS  
 COUNTY OF TRAVIS

Before me, the undersigned authority, on this day personally appeared Clifton S. Winstead, president of Timberline Dealty Co., known to me to be the person and officer whose name is subscribed to the foregoing instrument, and acknowledged to me that he executed the same as the act and deed of said Corporation for the purposes and considerations therein expressed, and in the capacity therein stated.

GIVEN UNDER MY HAND and seal of office, this the 11 day of January A.D. 1967

Notary Public in/for Travis County, Texas

ACCEPTED AND AUTHORIZED FOR RECORD  
 By the Board of Aldermen of the Village of Rollingwood, Texas on this 17 day of Jan A.D. 1967

Attest: [Signature] Secretary  
 George Walle, Jr. Mayor

The rear five (5) feet of all lots in this subdivision shall be and is hereby dedicated for public utilities.