
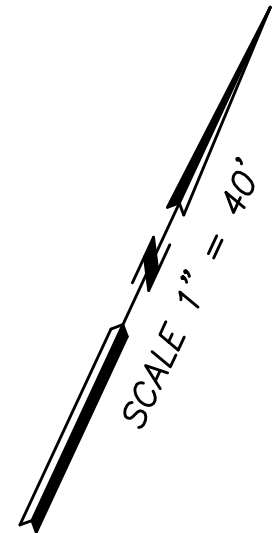


MAIN STREET

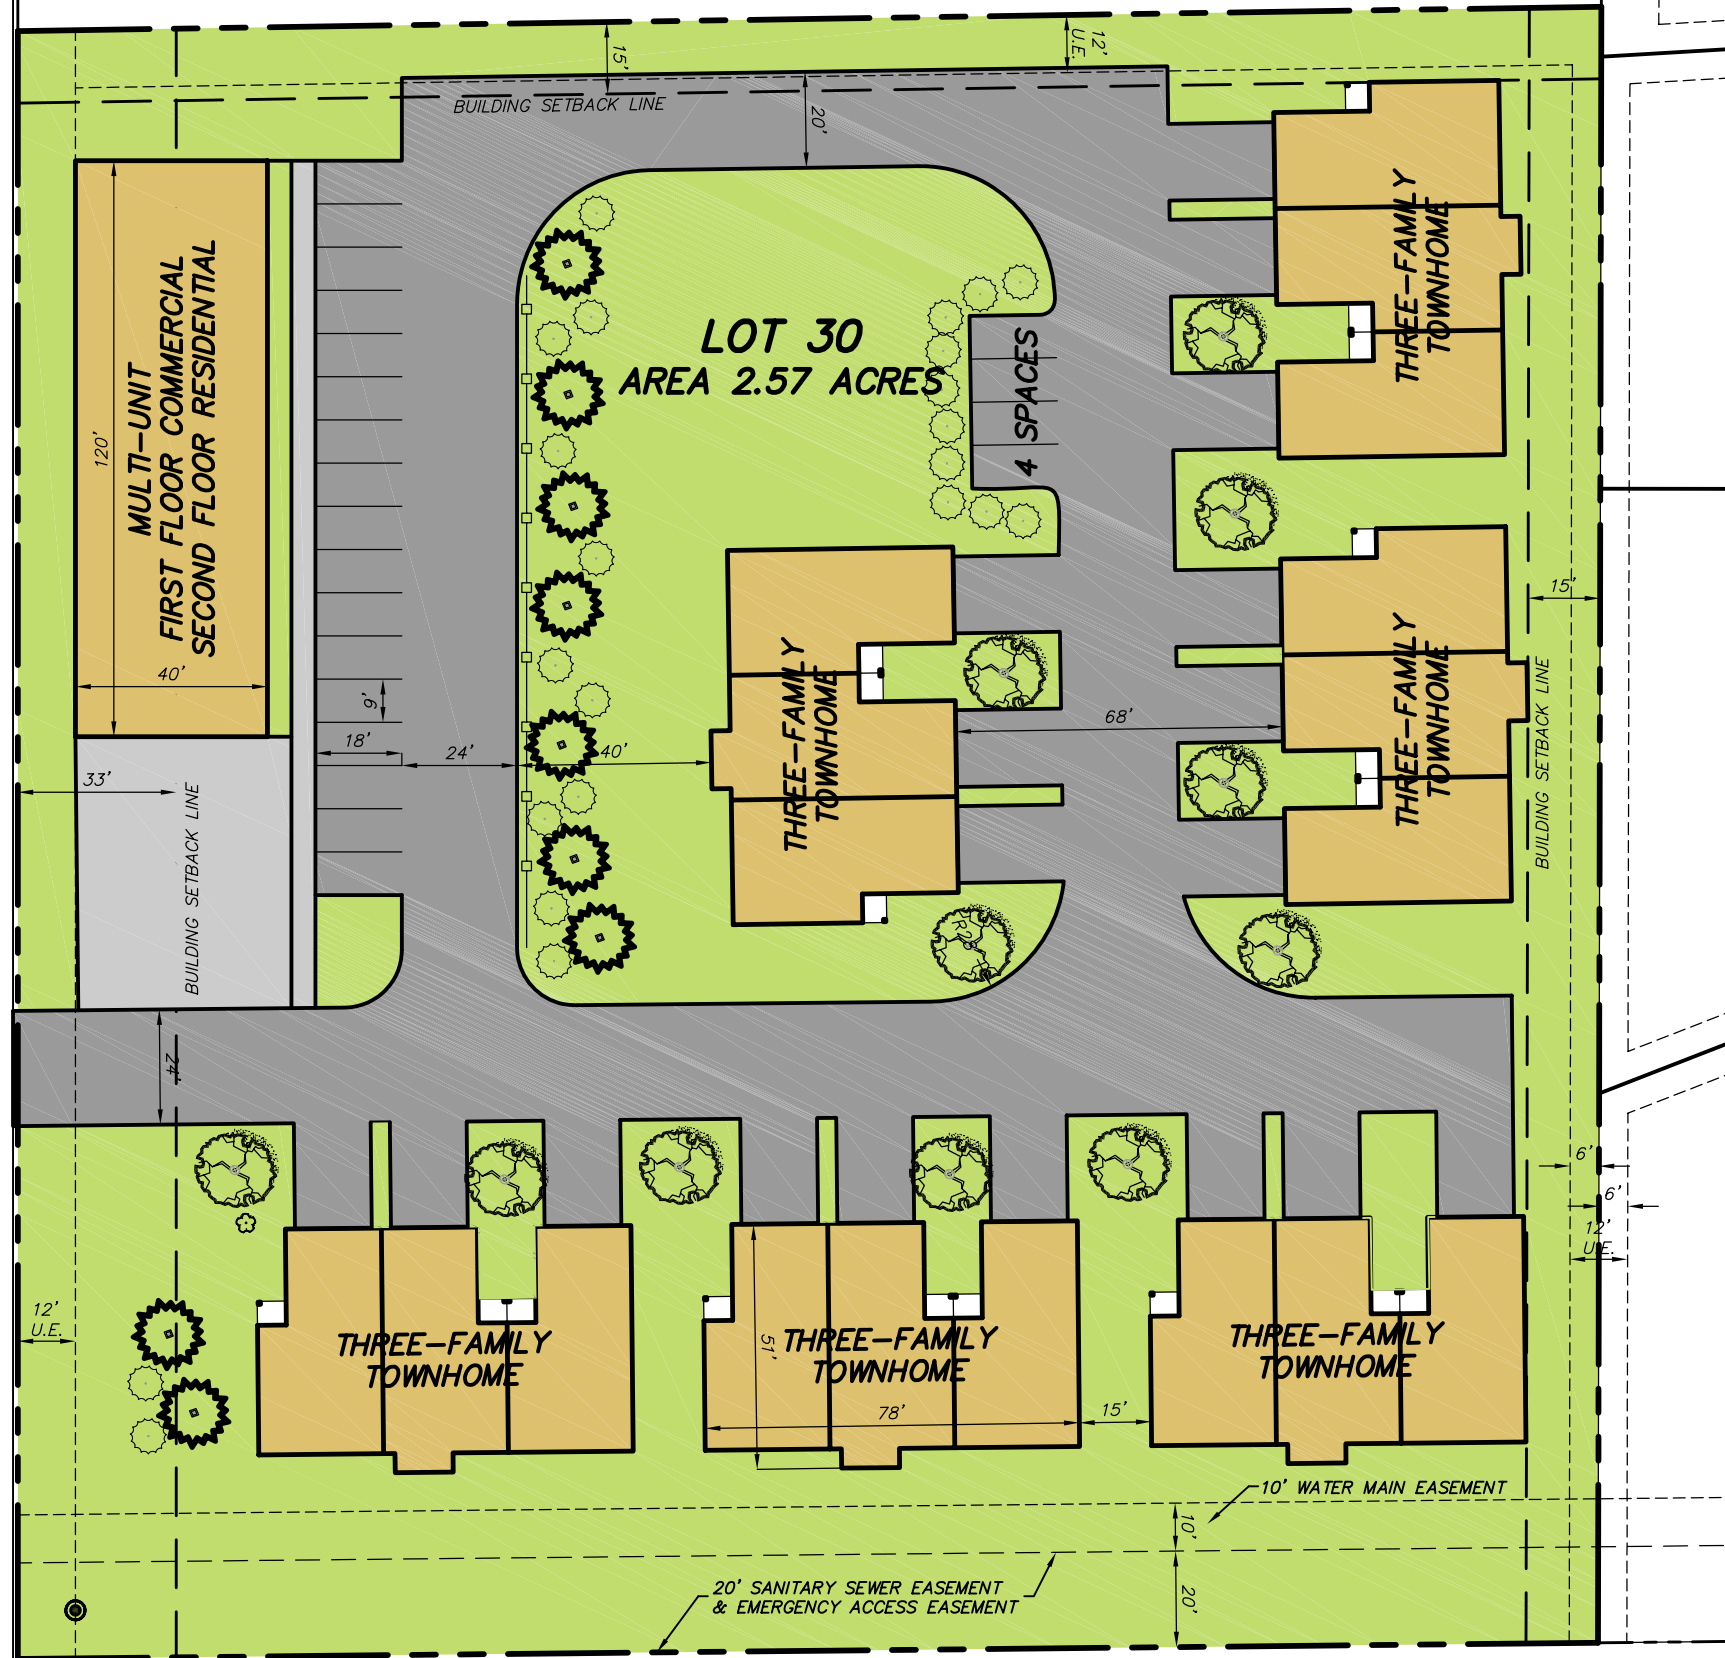

CAPO CONSTRUCTION DOWNING PLACE – LOT 30 11243 MAIN STREET, ROSCOE, ILLINOIS
CONCEPT E
R.K. JOHNSON & ASSOCIATES, INC. CONSULTING CIVIL ENGINEERS - LAND SURVEYORS 1515 WINDSOR ROAD LOVES PARK, ILLINOIS 61111 (815) 633-5097 - www.rkjohnsonassociates.com ILLINOIS PROFESSIONAL DESIGN FIRM LICENSE NO. 184-004994