



EXHIBIT  
OF  
**VILLAS OF ROSE WAY**  
VILLAGE OF ROSCOE  
WINNEBAGO COUNTY, ILLINOIS

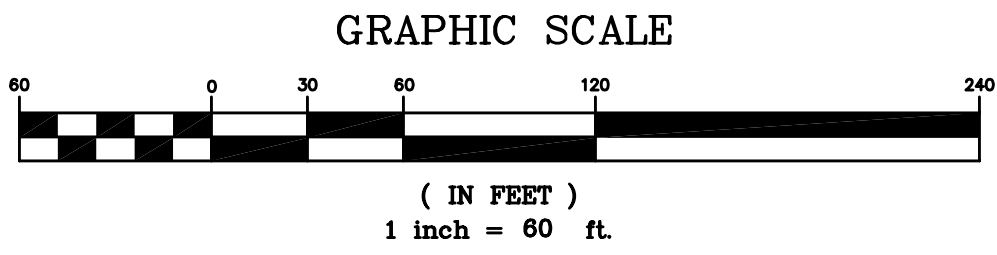

3:	3-FAMILY	9 UNITS
1:	6-FAMILY	6 UNITS
9:	8-FAMILY	72 UNITS
<b>TOTAL:</b>		<b>87 UNITS</b>

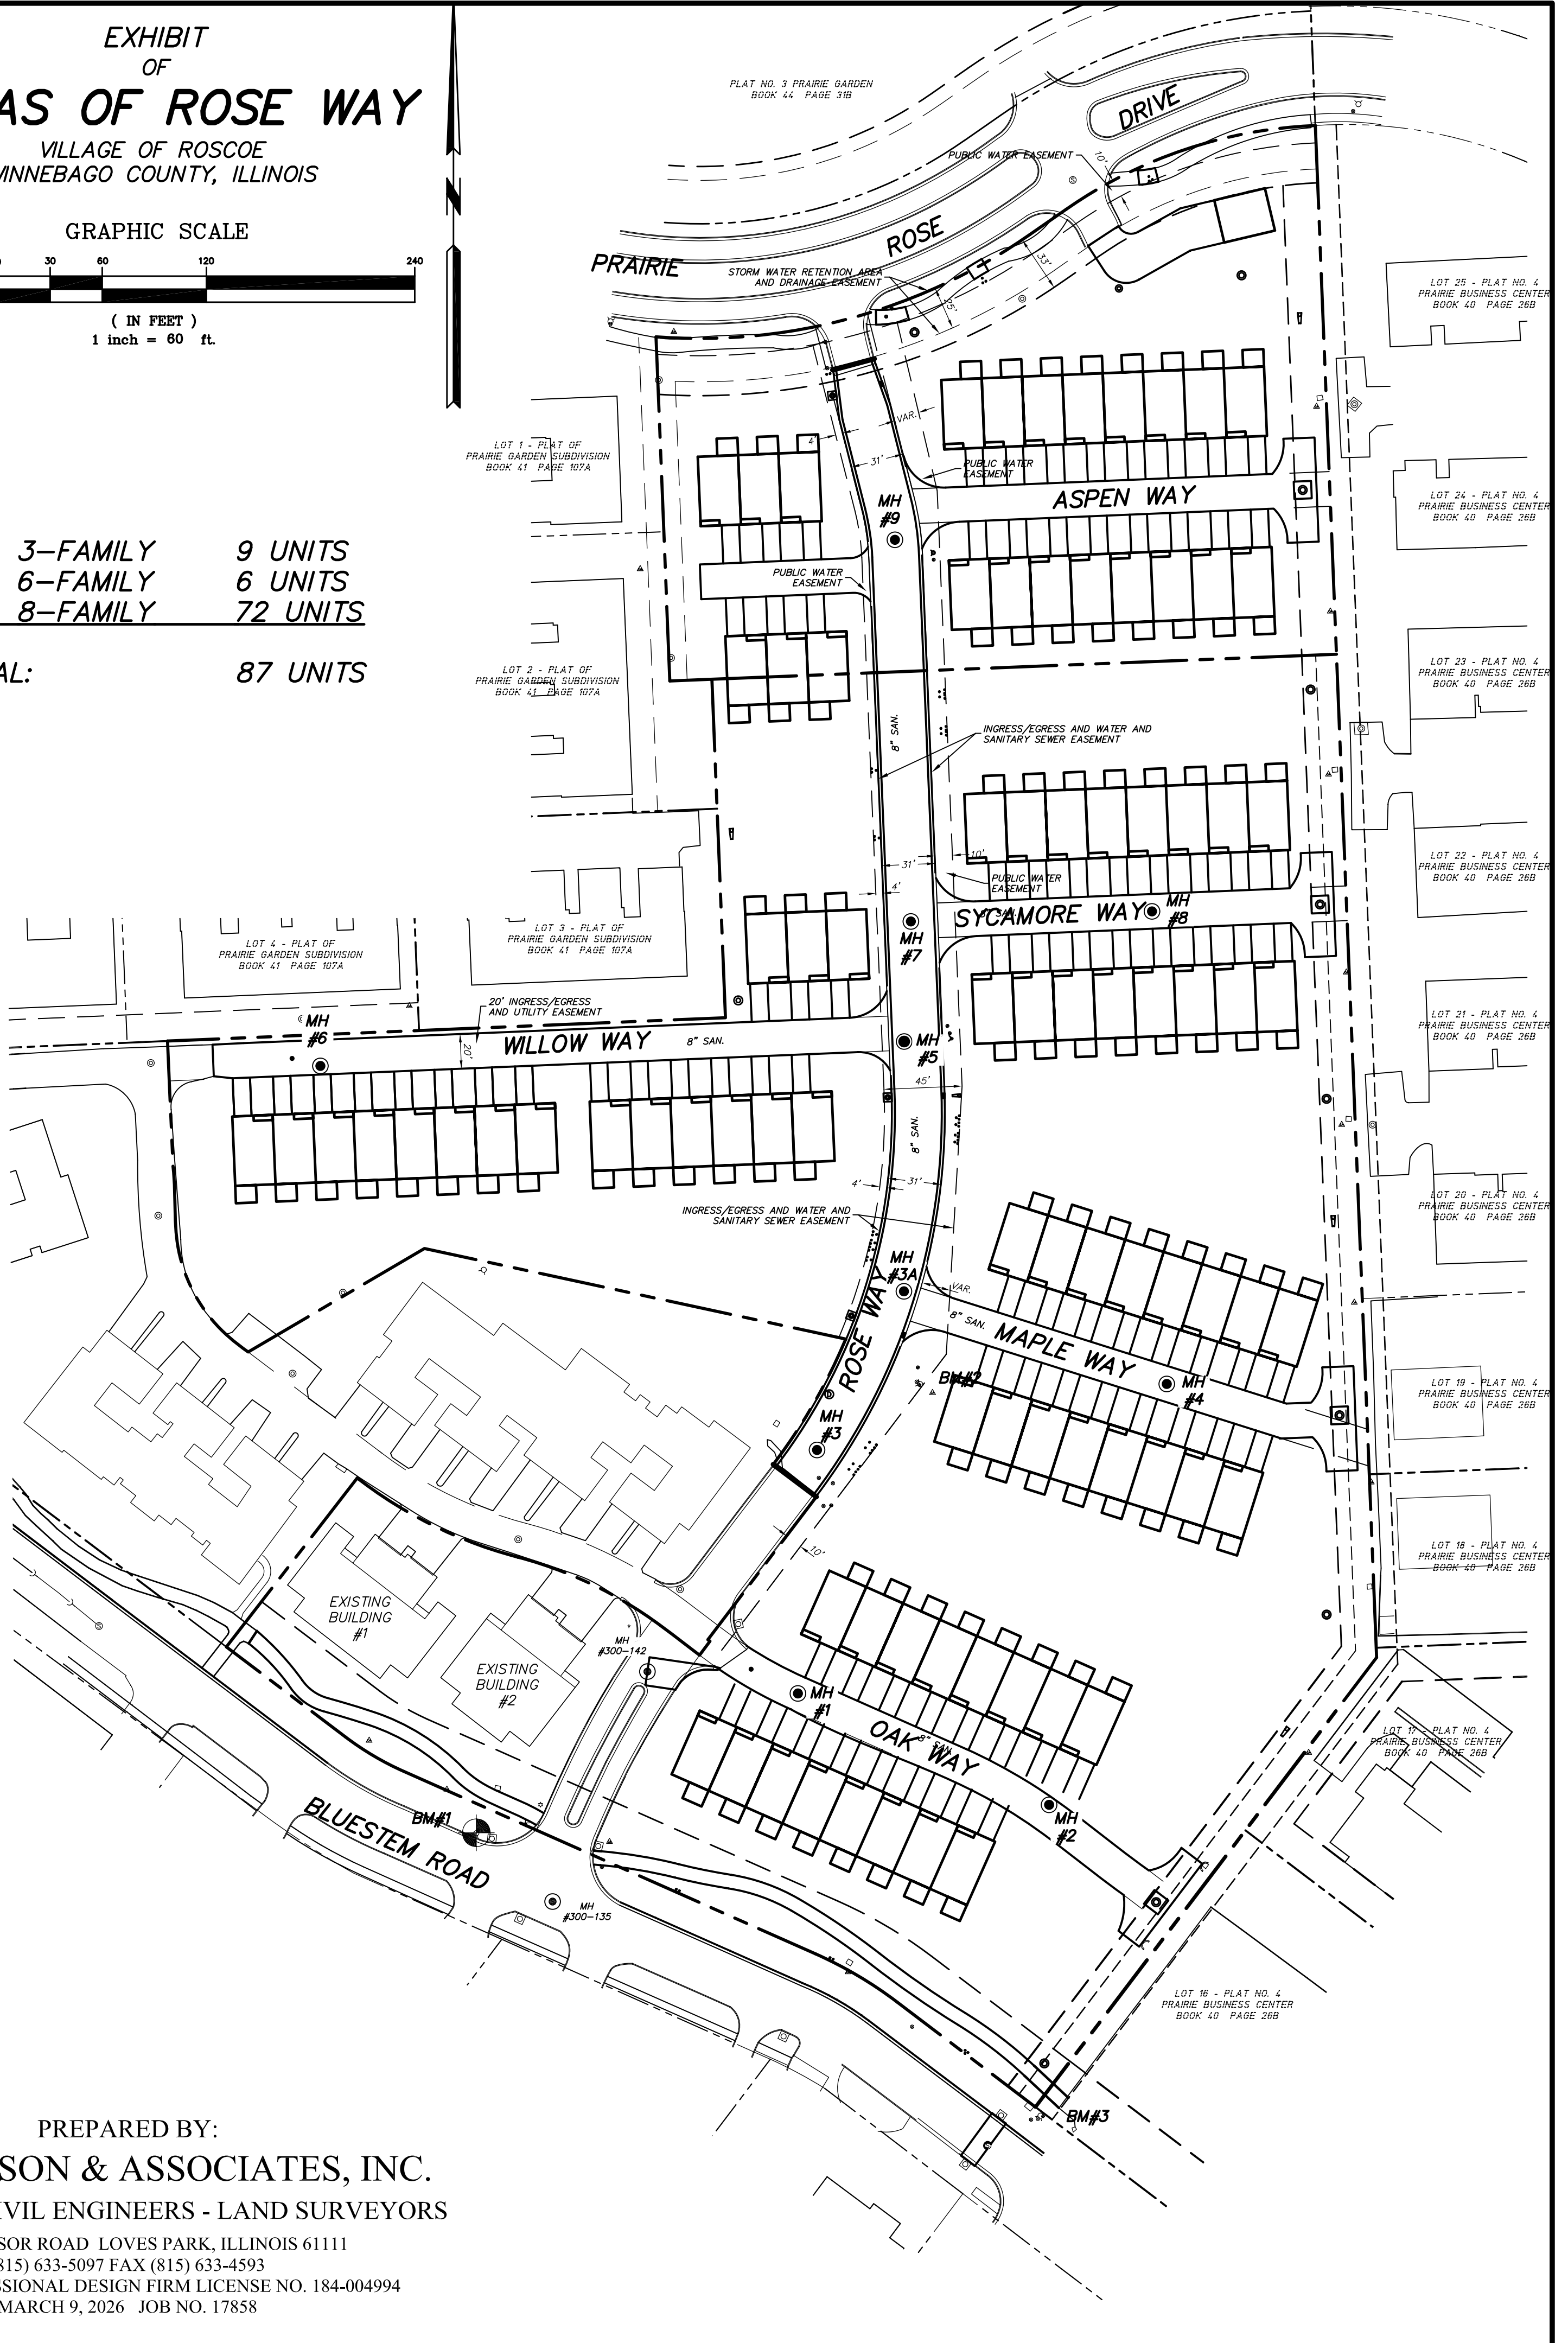

PREPARED BY:

**R.K. JOHNSON & ASSOCIATES, INC.**  
CONSULTING CIVIL ENGINEERS - LAND SURVEYORS

1515 WINDSOR ROAD LOVES PARK, ILLINOIS 61111  
(815) 633-5097 FAX (815) 633-4593  
ILLINOIS PROFESSIONAL DESIGN FIRM LICENSE NO. 184-004994  
MARCH 9, 2026 JOB NO. 17858