

NOT FOR CONSTRUCTION

VILLAGE OF ROSCOE, ILLINOIS

ROSCOE POP UP  
PARK


5473 MAIN STREET  
ROSCOE, IL 61073

| MARK | DATE       | DESCRIPTION             |
|------|------------|-------------------------|
|      | 08-20-2024 | UPDATED FOUNDATION PLAN |
|      | 08-27-2024 | UPDATED EAVE/COLUMN     |
|      |            |                         |
|      |            |                         |
2024-0243

FLOOR PLAN AND ELEVATIONS

A100P

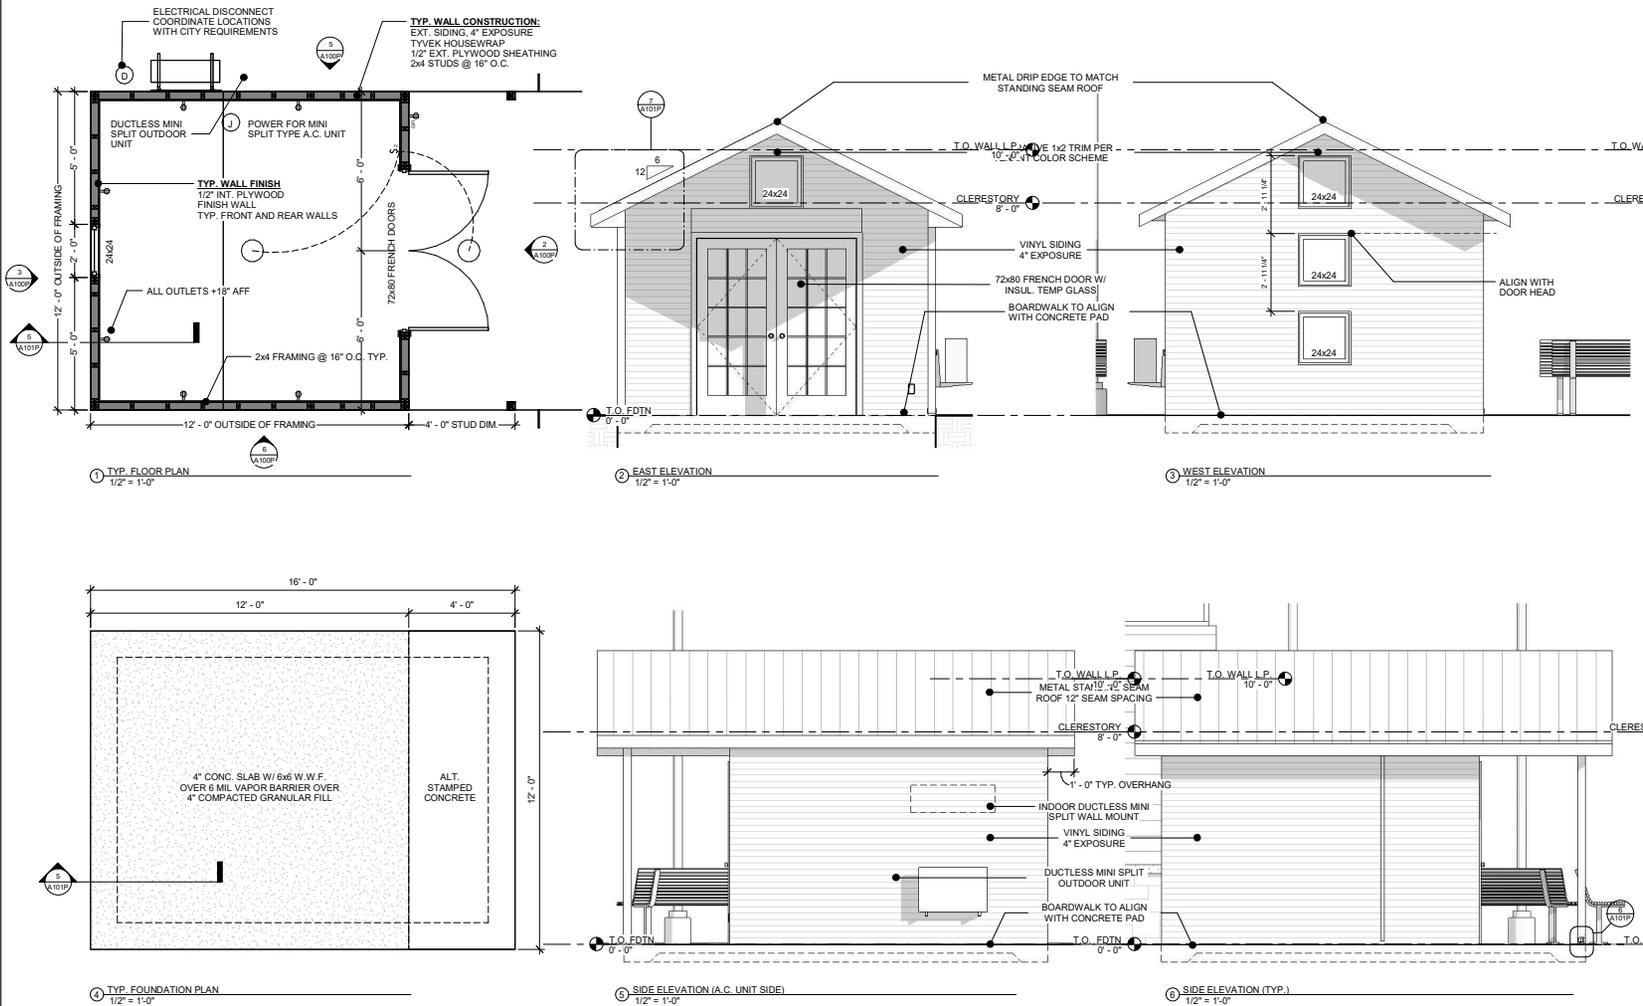

1 TYP. FLOOR PLAN  
1/2" = 1'-0"

2 EAST ELEVATION  
1/2" = 1'-0"

3 WEST ELEVATION  
1/2" = 1'-0"

4 TYP. FOUNDATION PLAN  
1/2" = 1'-0"

5 SIDE ELEVATION (A.C. UNIT SIDE)  
1/2" = 1'-0"

6 SIDE ELEVATION (TYP.)  
1/2" = 1'-0"

GENERAL NOTES  
1. ANY AND ALL WORK SHOWN TO BE CARRIED OUT IN ACCORDANCE WITH ALL GOVERNING AND LOCAL CODES

