



EXISTING CONDITIONS

TOTAL AREA - 55000 SQ FT
PERVIOUS AREA - 36882 SQ FT
IMPERVIOUS AREA - 18118 SQ FT

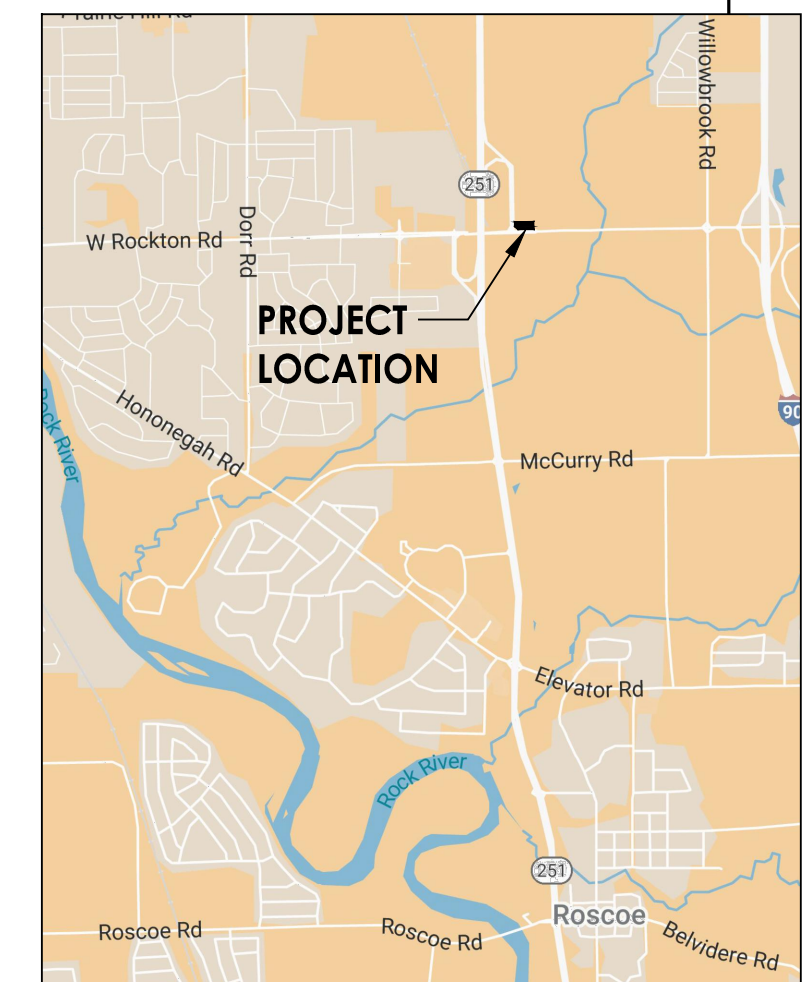

SITE MAP

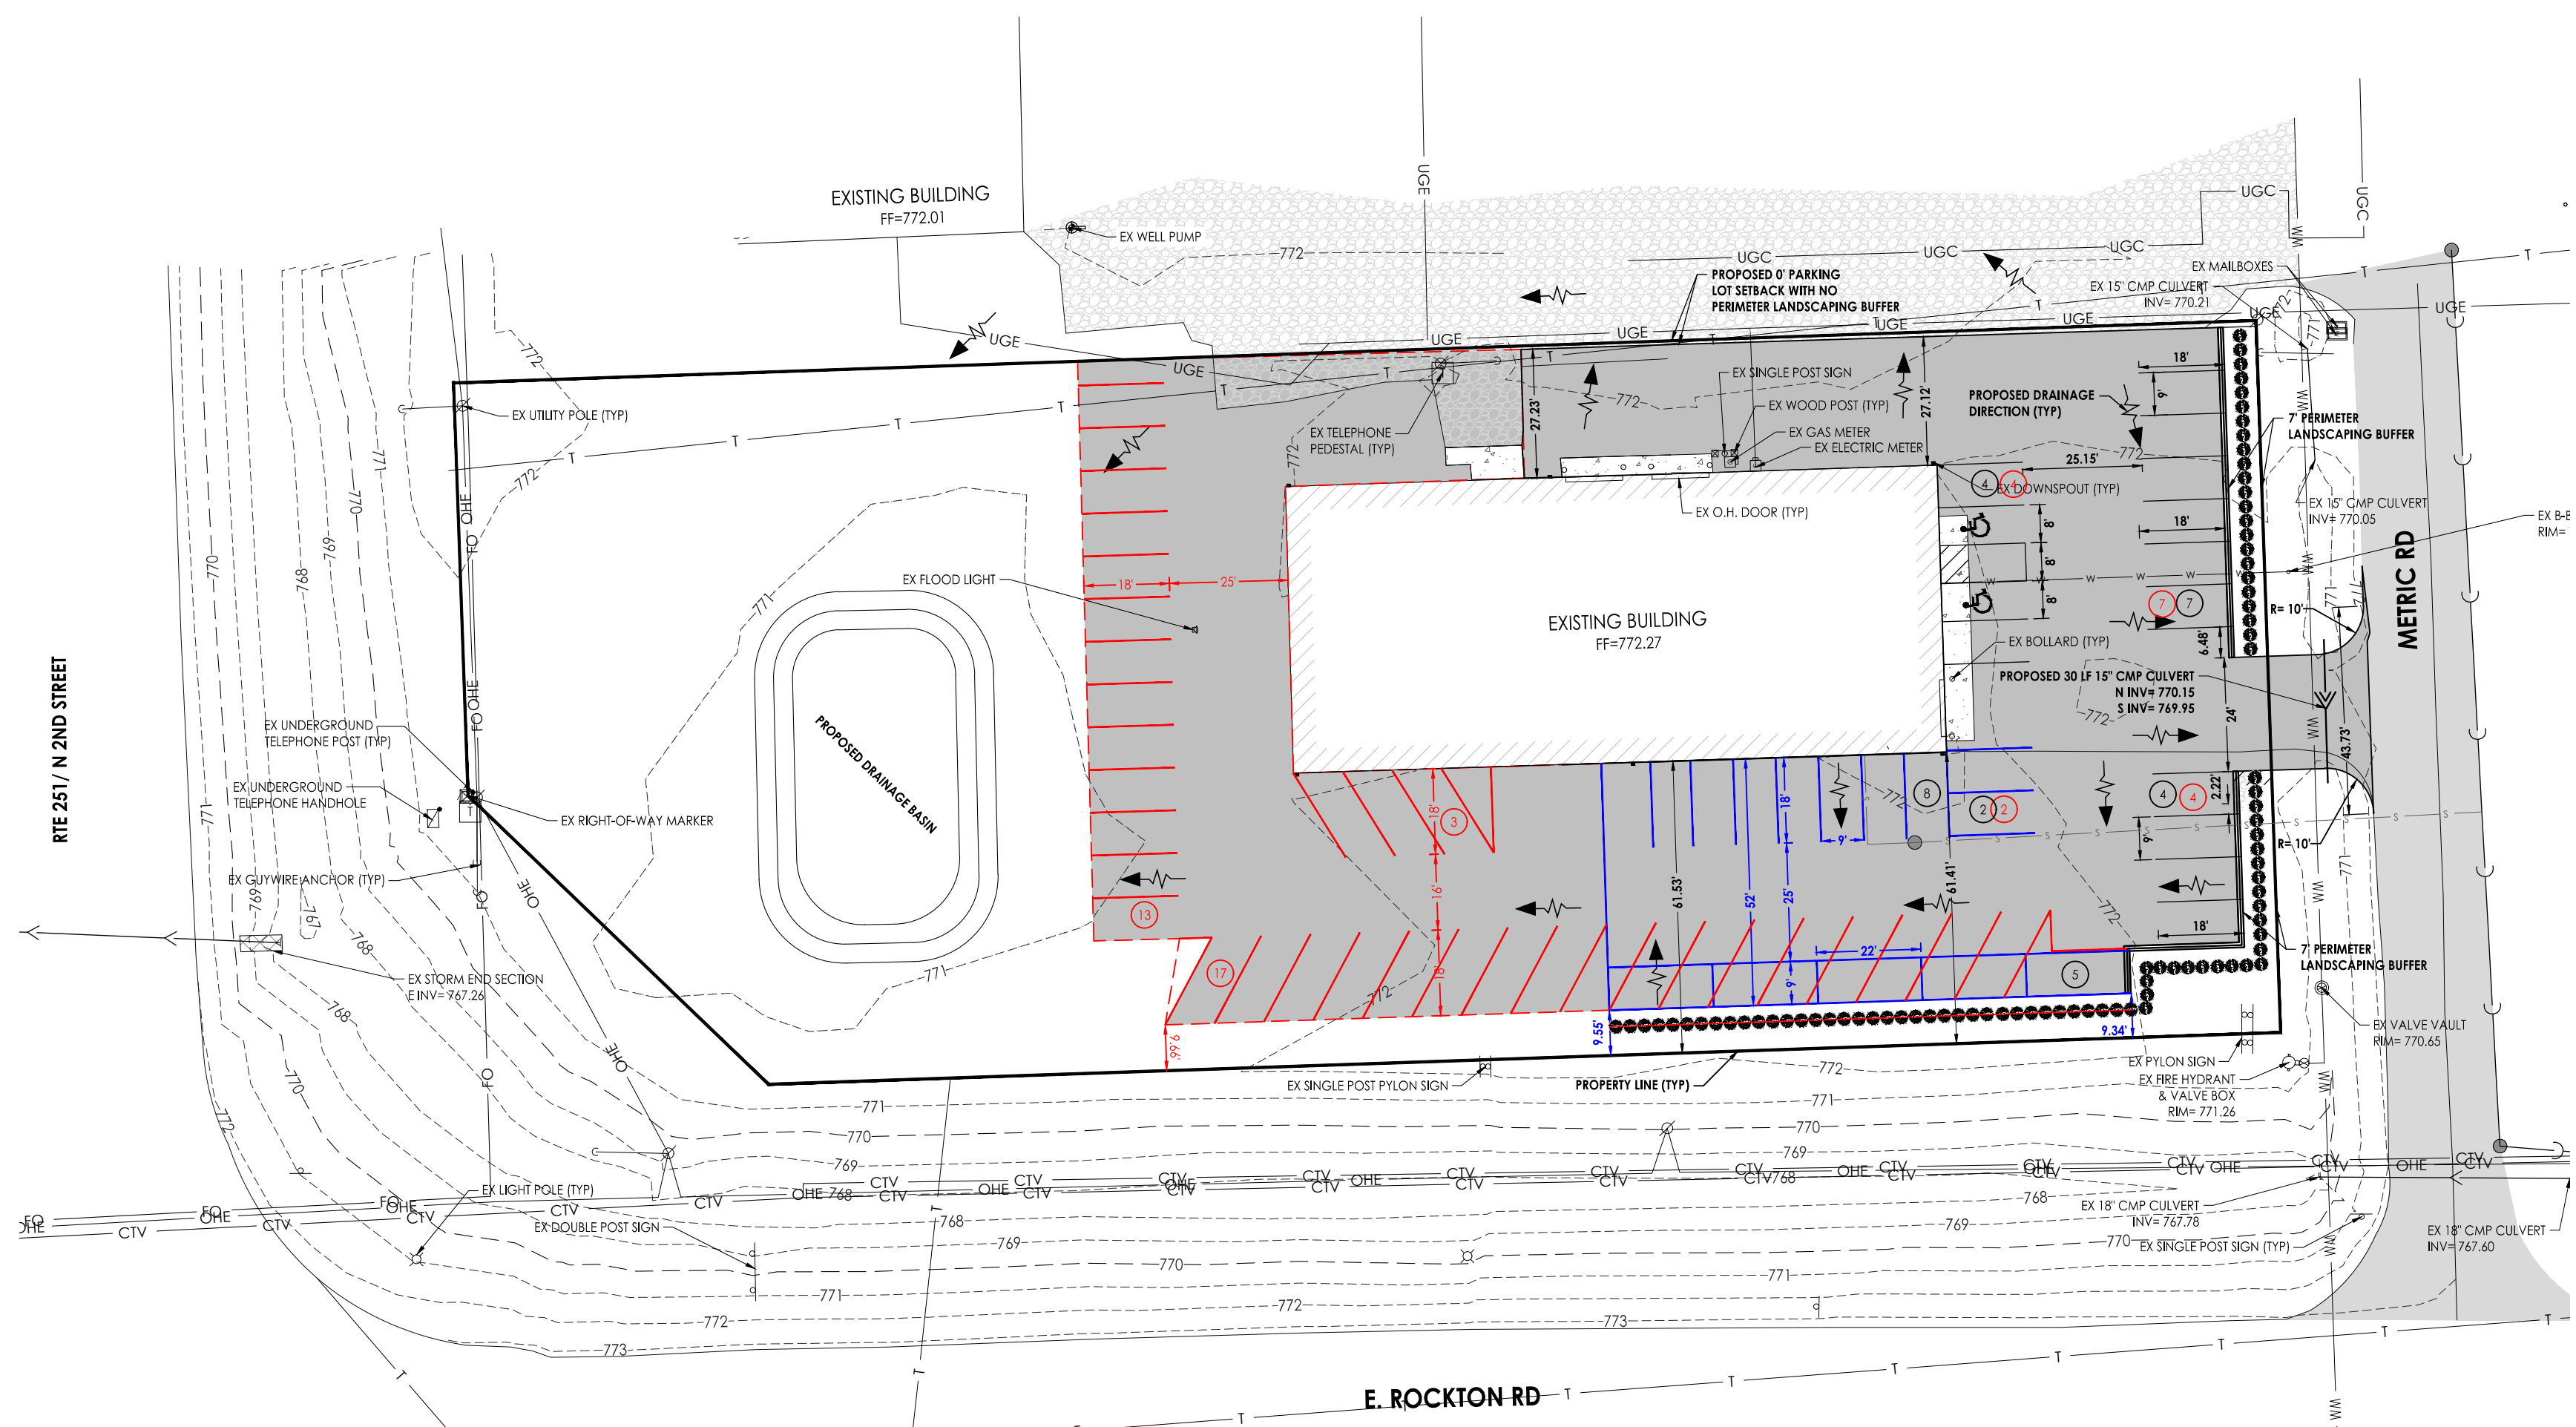

**COMBINED PHASES
 PROPOSED CONDITIONS**

TOTAL AREA - 55000 SQ FT
PERVIOUS AREA - 21400 SQ FT
IMPERVIOUS AREA - 33600 SQ FT

PHASE 1: 30 PROPOSED SPACES
PHASE 2: 50 PROPOSED SPACES

LEGEND	
	EXISTING HMA PAVEMENT
	EXISTING GRAVEL SURFACE
	EXISTING CONCRETE SURFACE
	REMOVE HMA PAVEMENT
	REMOVE CONCRETE
	REMOVE GRAVEL
	PROPOSED HMA PAVEMENT

NOTES:

- CONTRACTOR TO VERIFY EXACT LOCATION AND ELEVATION OF EXISTING UTILITIES AT LOCATIONS OF CONFLICT. CONTRACTOR TO NOTIFY ENGINEER WITH ANY DISCREPANCIES.

Contours
 Existing Minor Major

PDF Created On: 7/23/2025 2:19:14 PM

Date	Revision	By



Mark's Auto Service (13548 Metric Road)
 Pervious/Impervious - Combined Phases Plan

CHECKED BY: XXX DATE: XX/XX/25	DRAWN BY: XXX DATE: XX/XX/25	Sheet 1 of 1
-----------------------------------	---------------------------------	-----------------