




SITE RESTORATION SPECIFICATIONS:

Complete topsoil spreading over site, and prepare seed bed with discs, harrows, or other appropriate equipment to reasonably even and loosen seedbed. Install seed mixture No. 75 in accordance with WisDOT specification 630 at rate of 0.7 pounds per 1,000 square feet. If seeding prior to June 15, use annual oats nurse crop at a rate of 0.8 pounds per 1,000 square feet. If seeding after October 15, use winter wheat or annual ryegrass nurse crop at a rate of 0.8 pounds per 1,000 square feet.

Native Seed Mixture No. 75 Details

- Species - Mixture Portions
- Purple Prairie Clover - 4%
 - Blue-eyed Grass - 4%
 - Big Bluestem - 10%
 - Sideoats Grama - 20%
 - Canada Wildrye - 35%
 - Annual Ryegrass - 10%
 - Little Bluestem - 10%
 - Indiangrass - 10%

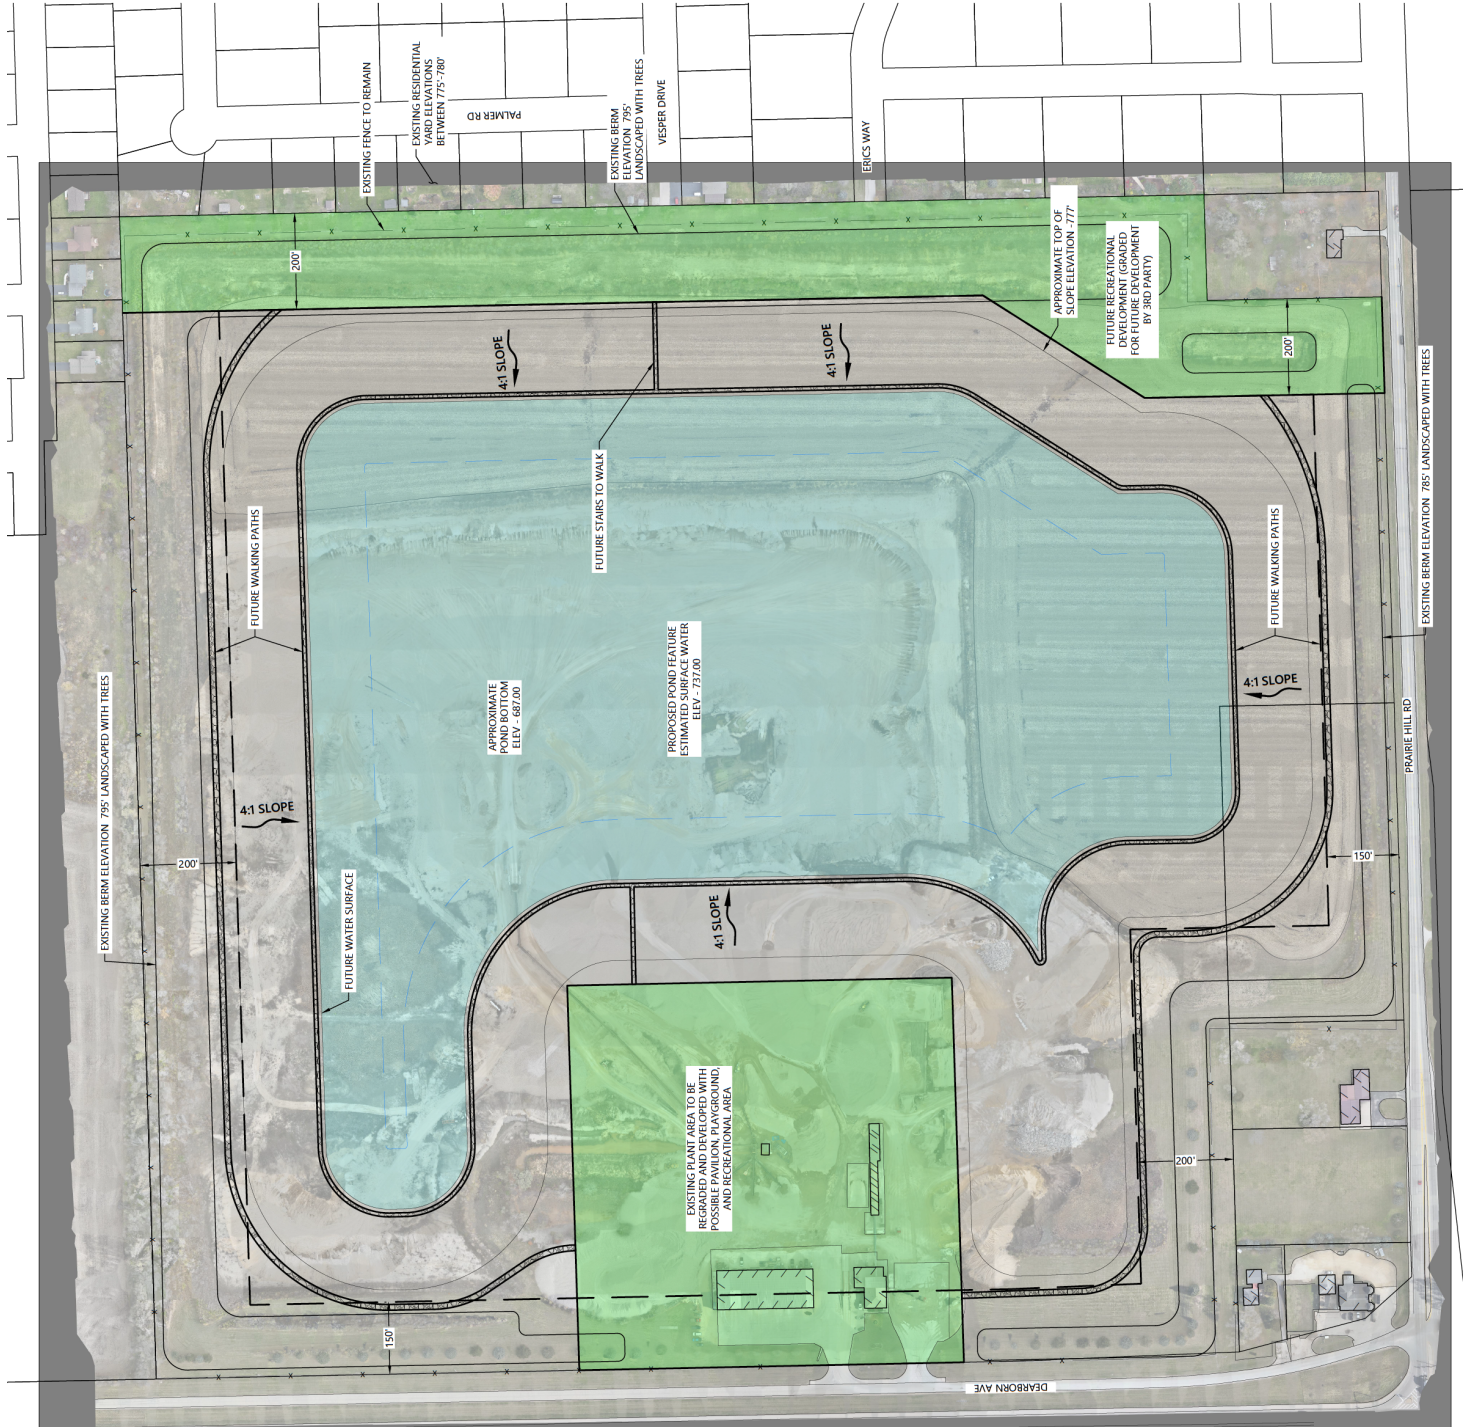

NOTES:

All mine vertical walls will be removed by backfilling edges with onsite materials to create max 4:1 slopes.