
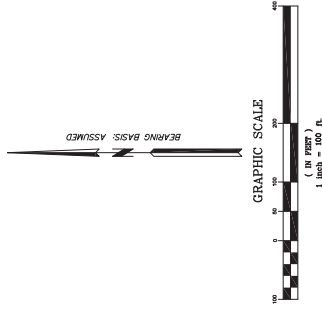


CONCEPT LAYOUT

OF
PART OF THE NORTH 1/2 OF THE NORTHWEST 1/4
OF SECTION 11, TOWNSHIP 45 NORTH, RANGE 2
EAST OF THE THIRD PRINCIPAL MERIDIAN
WINNEBAGO COUNTY, ILLINOIS
APRIL 2025

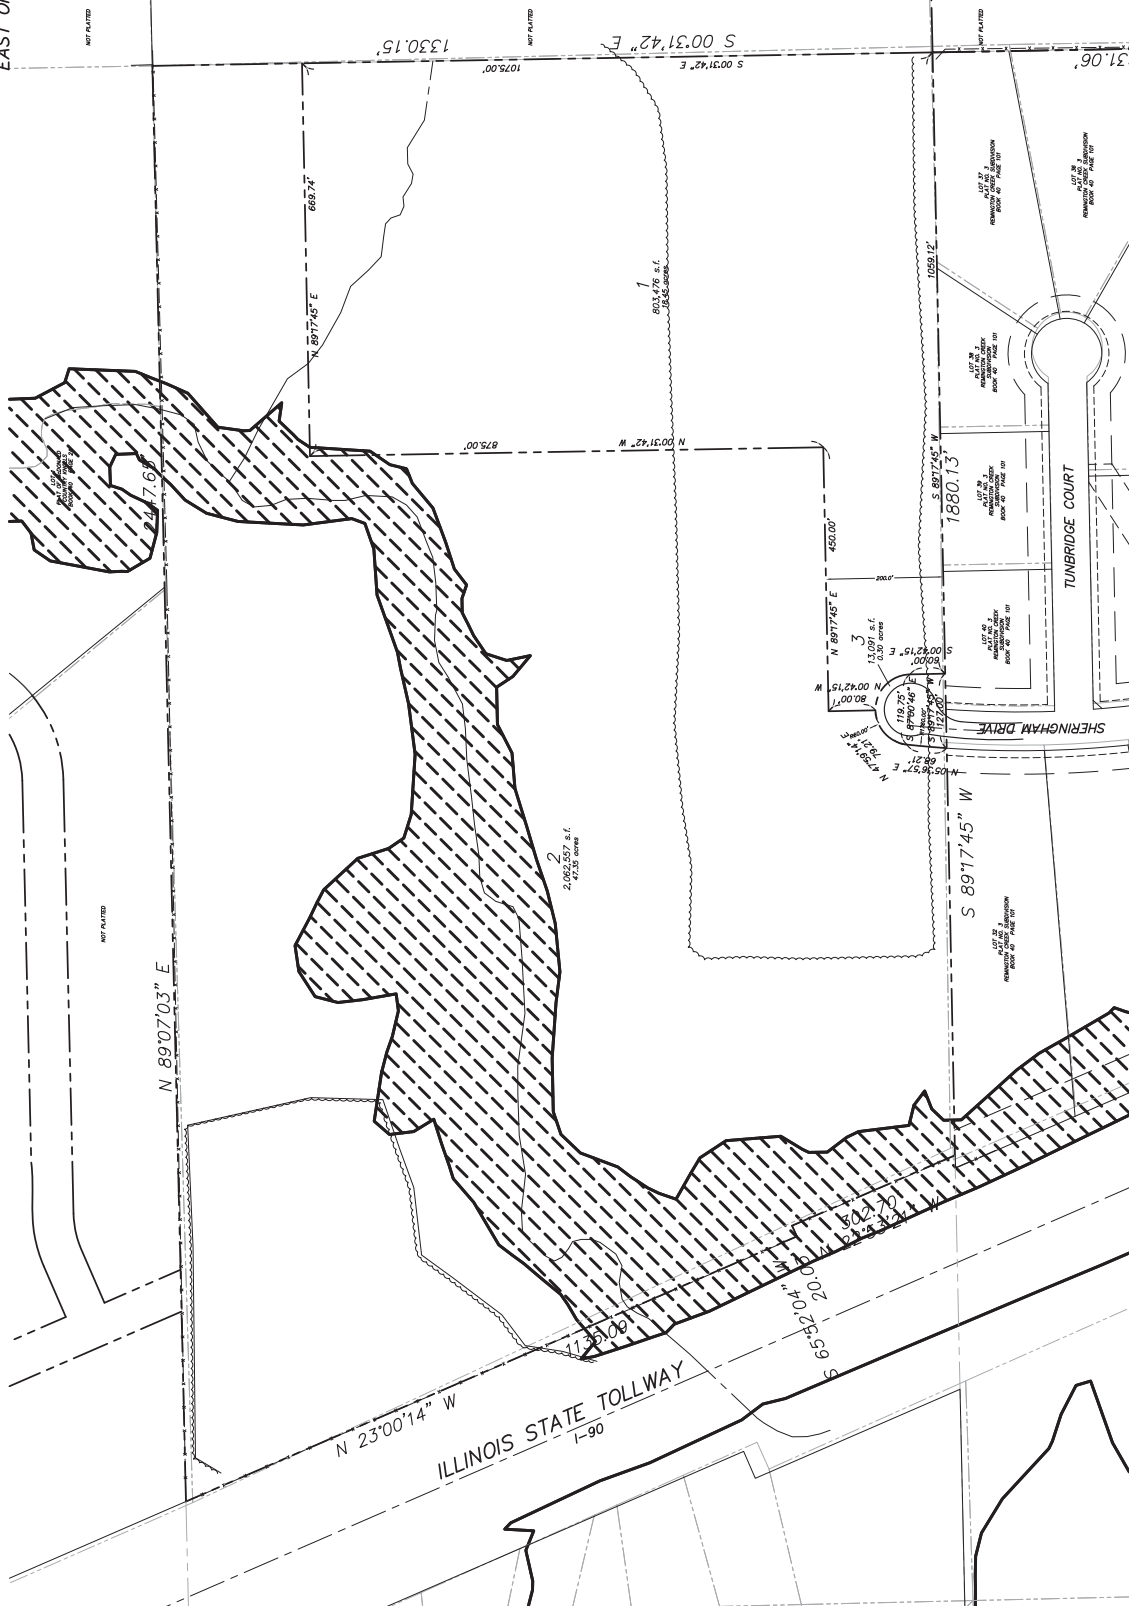

PREPARED BY:
R.K. JOHNSON & ASSOCIATES, INC.
CONSULTING CIVIL ENGINEERS - LAND SURVEYORS
1515 WINDSOR ROAD LOVES PARK, ILLINOIS 61111
(618) 355-1000
ILLINOIS PROFESSIONAL DESIGNER LICENSE NO. 184-00894
APRIL 8, 2025 JOB NO. 17108
PREPARED FOR: SCOTT TWIGG