



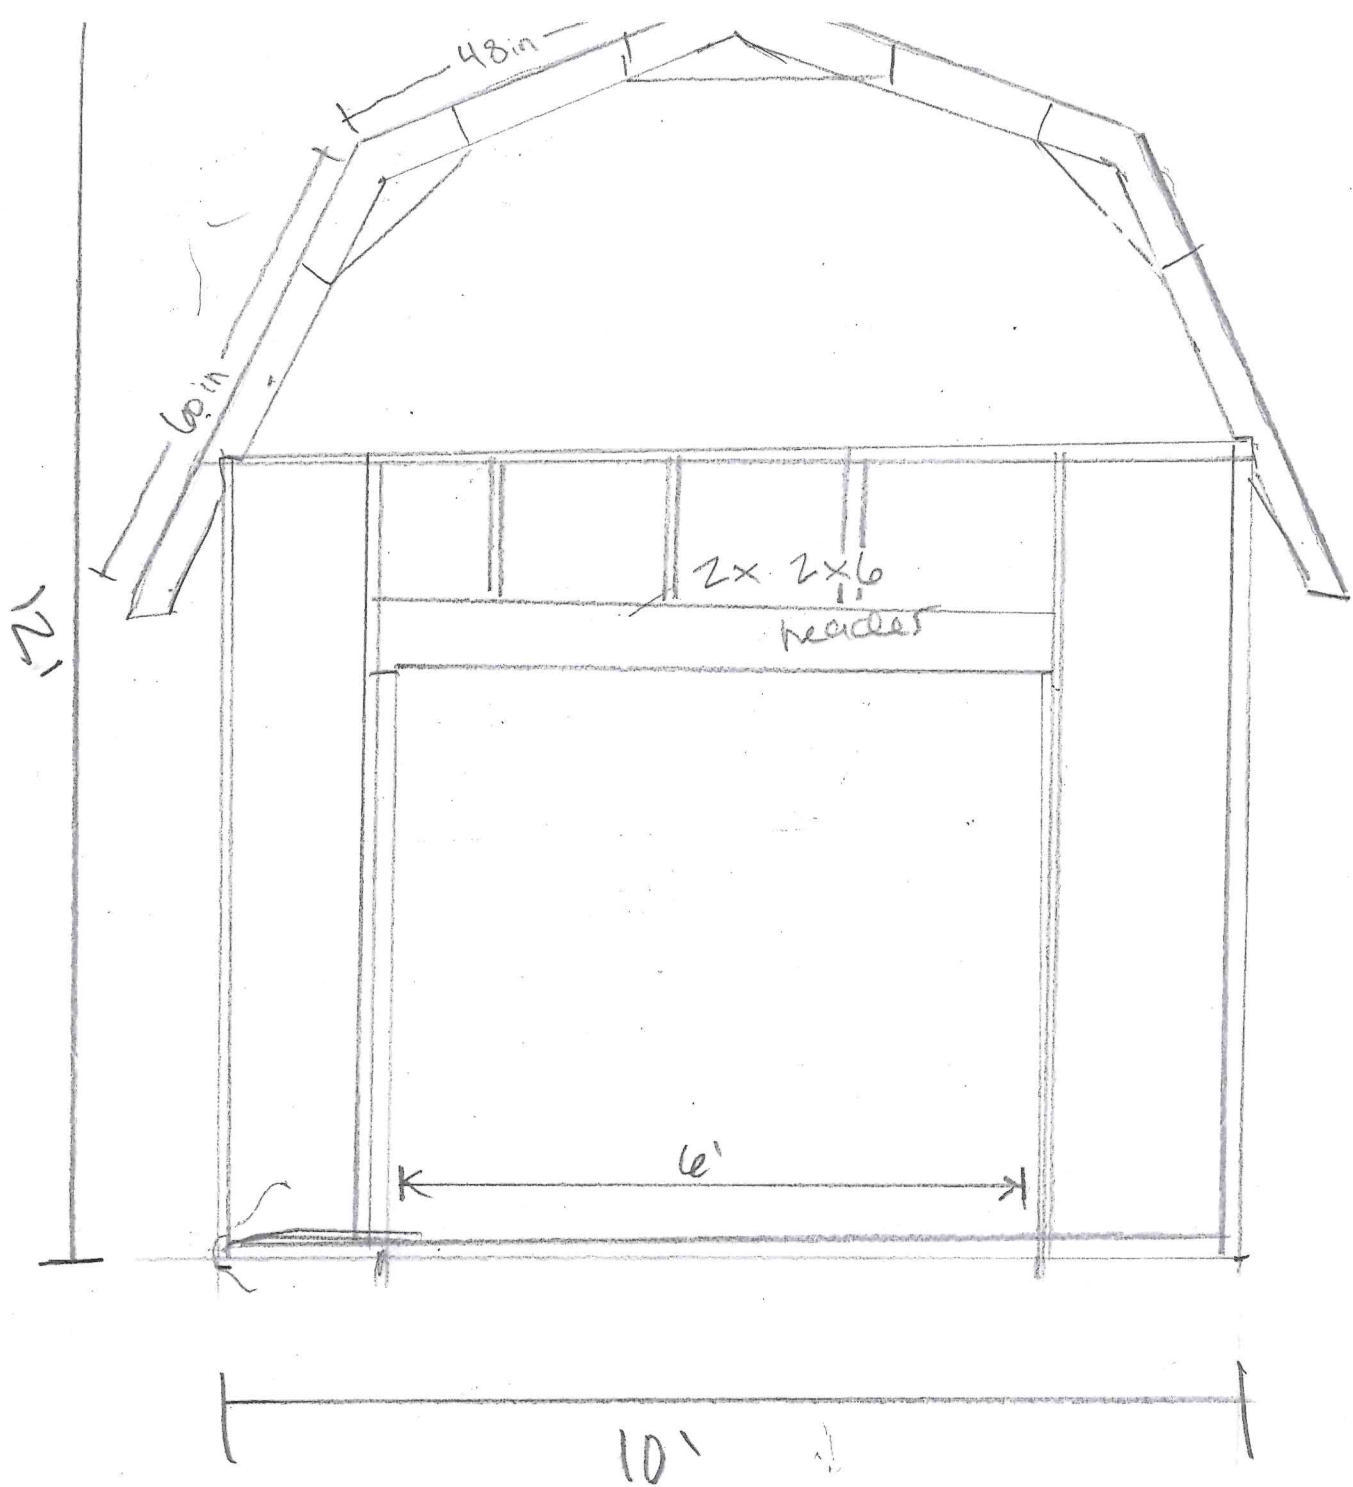

10' x 16' x 12'

12' peak

8'

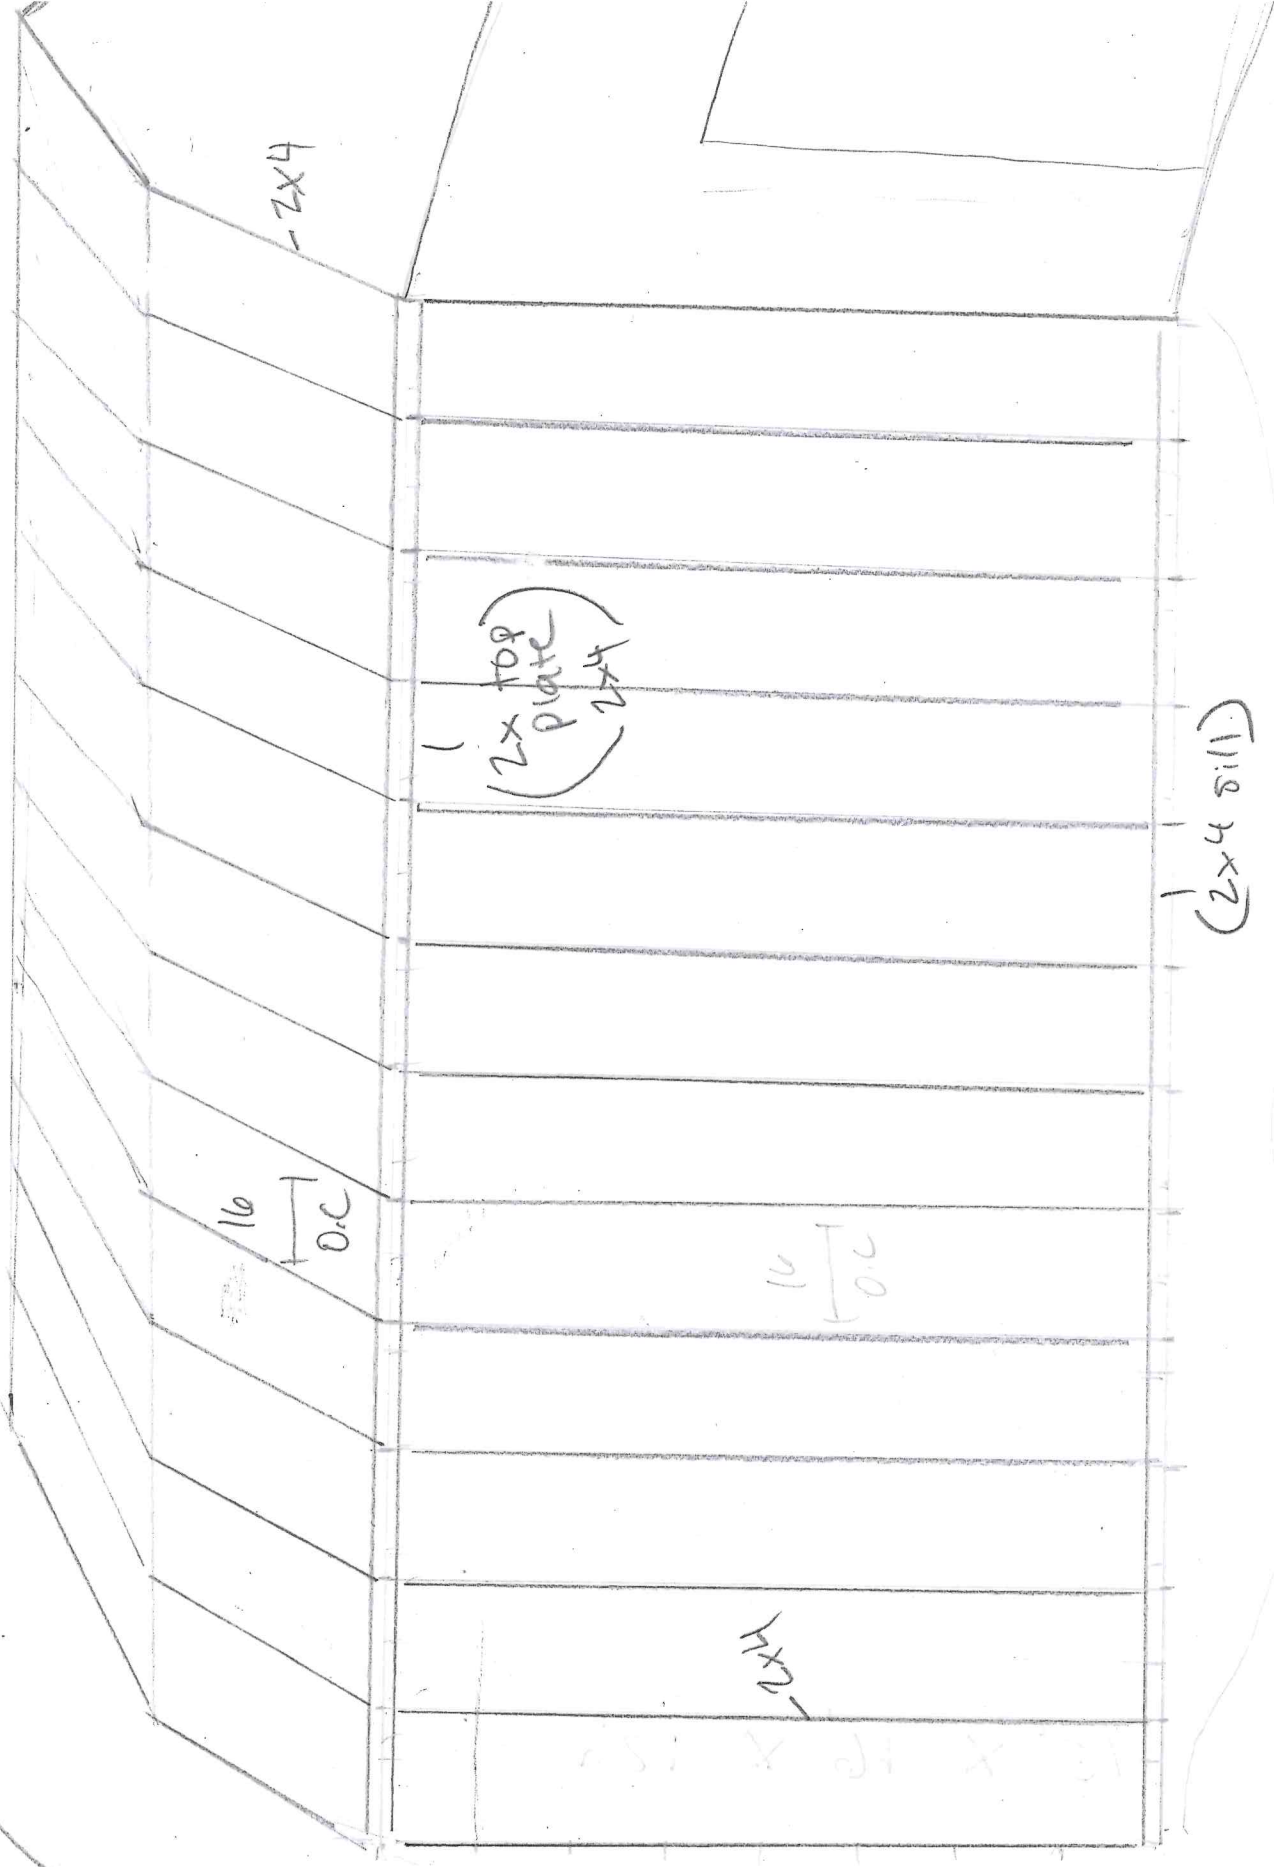

16'

SIDE ELEVATION