


BORNSTEDT VIEWS FSH OVERLAY SKETCH MAP

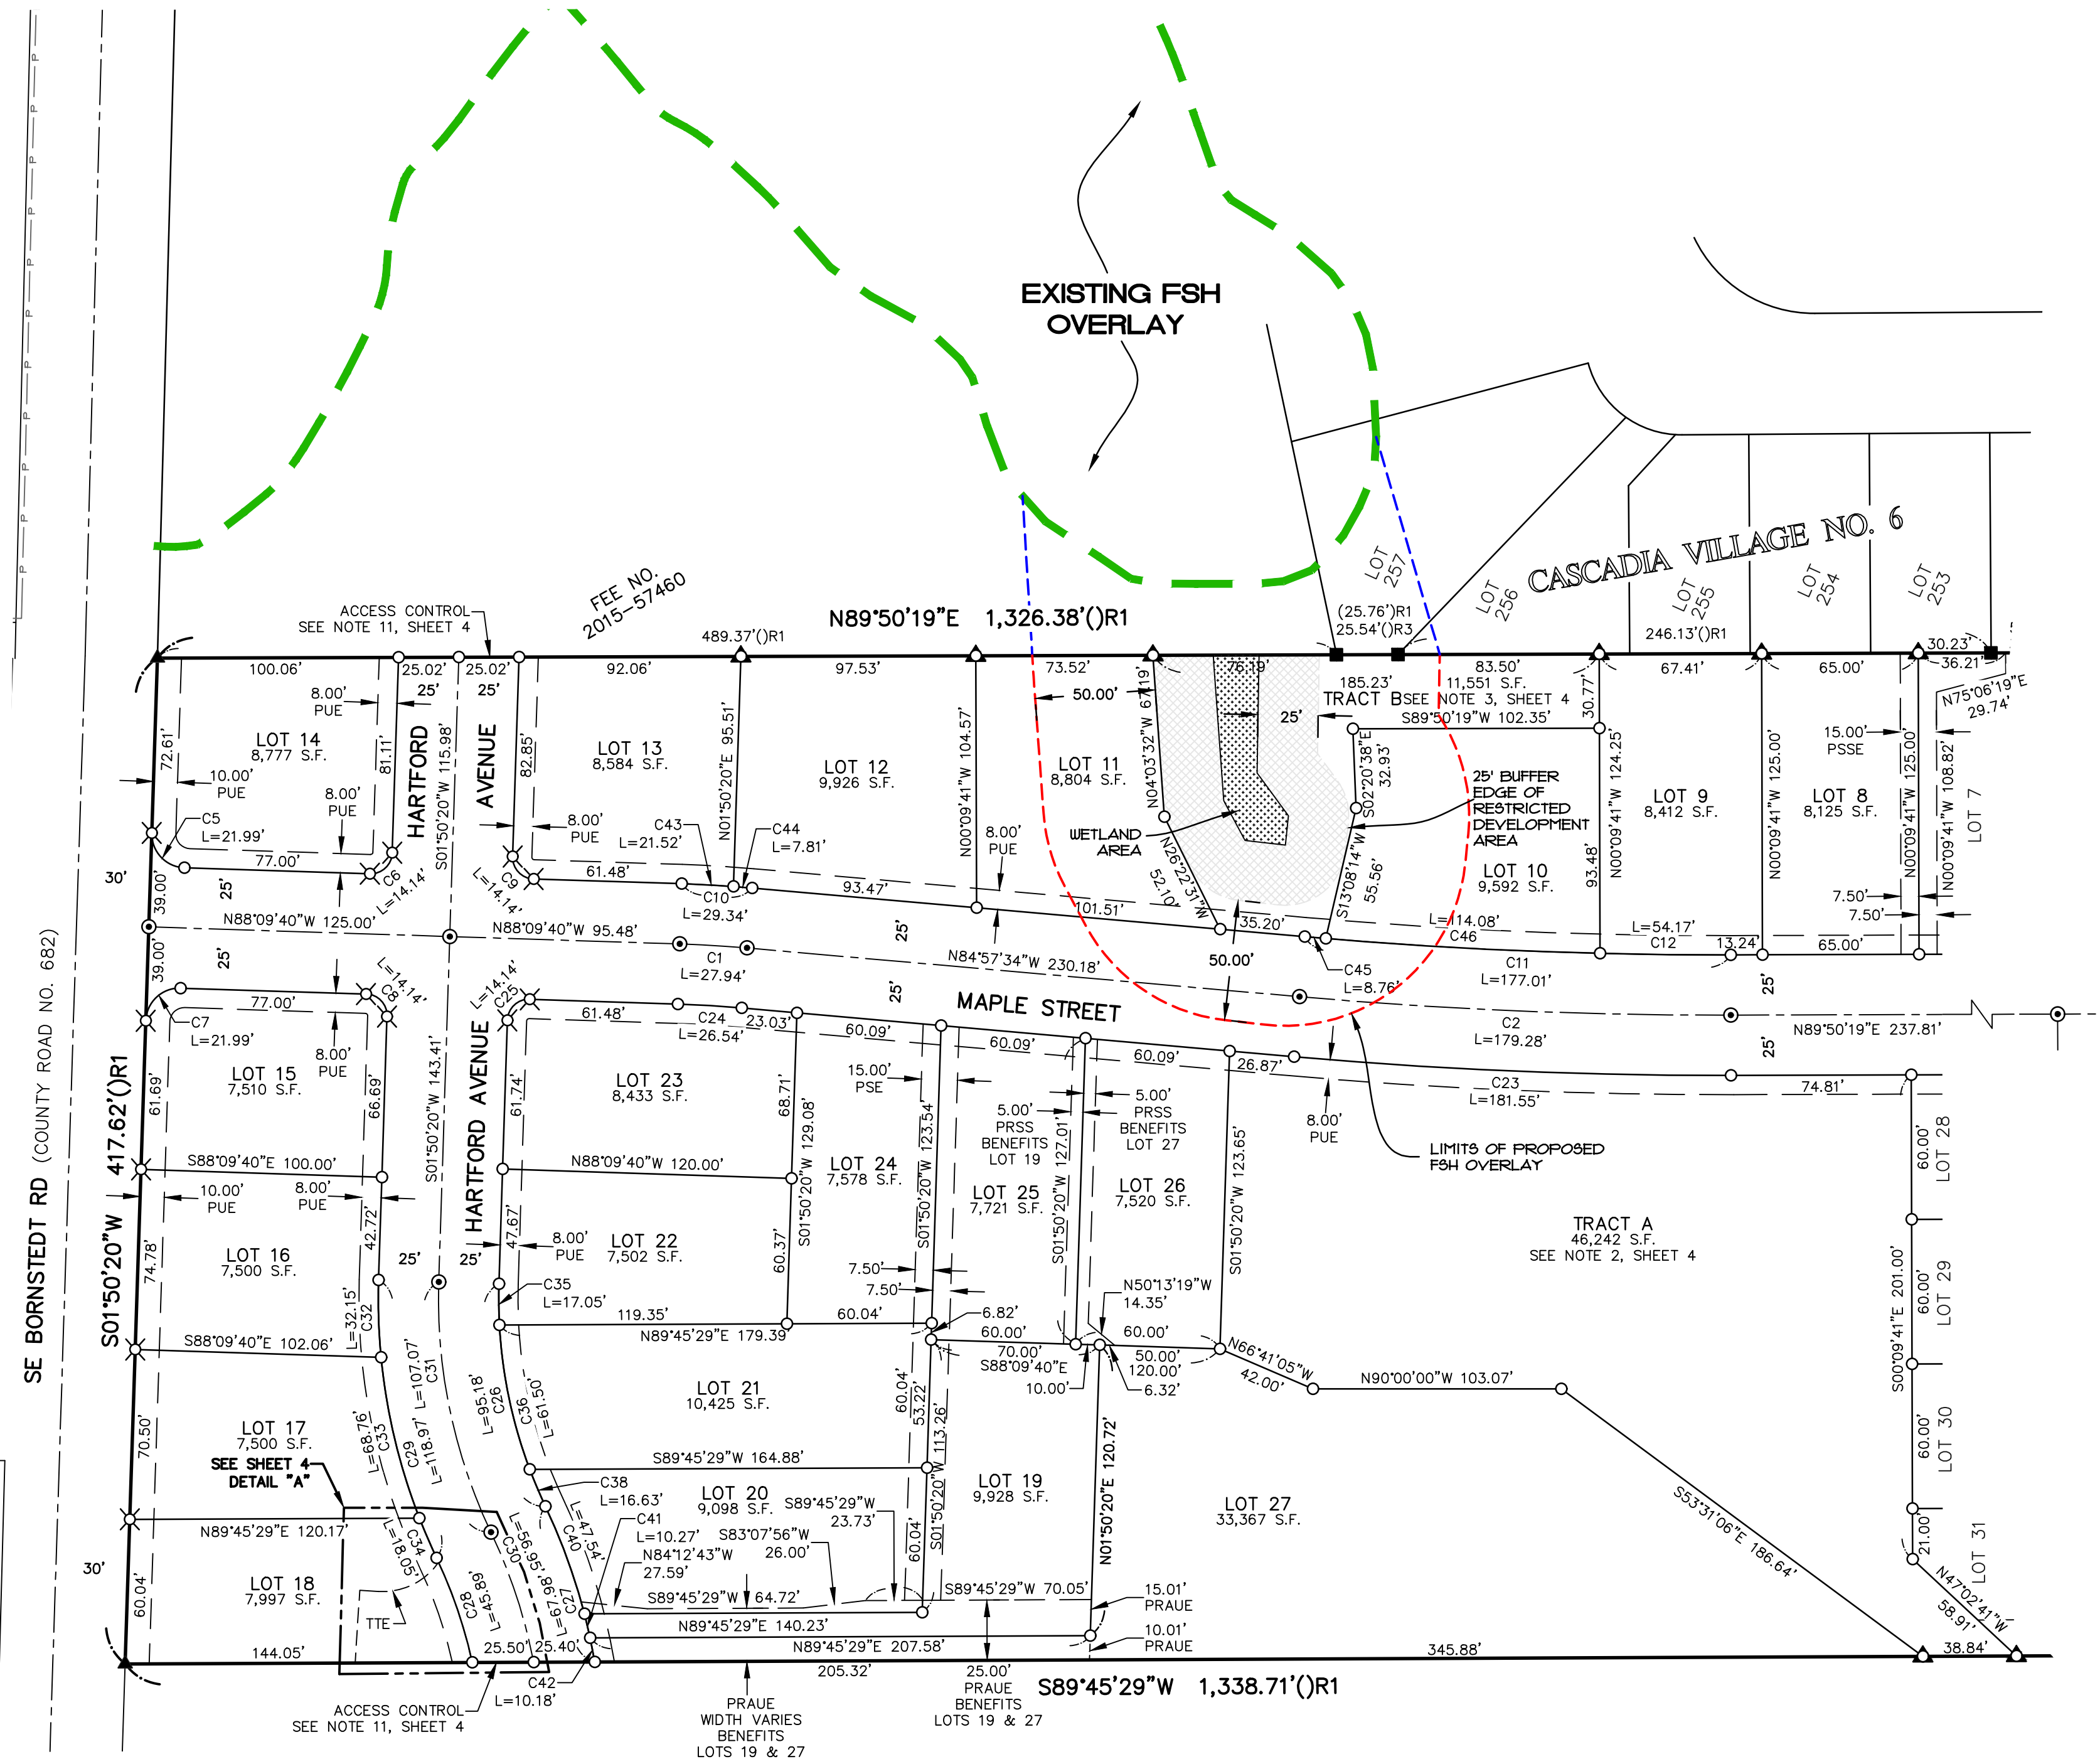

LEGEND

- LIMITS OF PROPOSED FSH OVERLAY
- POTENTIAL FSH OVERLAY OFF SITE
- EXISTING FSH OVERLAY

REGISTERED
PROFESSIONAL
LAND SURVEYOR
Ray L. Moore
OREGON
JULY 15, 2003
RAY L. MOORE
49710
RENEWAL DATE: 12/31/26



ALL COUNTY
SURVEYING | PLANNING | ENGINEERING

ALL COUNTY SURVEYORS & PLANNERS, INC
CONTACT: RAY L. MOORE
P.O. BOX 955 SANDY, OR 97055
PHONE: 503.668.3151
DWG NUMBER: 24-017-FSH MAP.dwg
DATE OF PLOT: 6-23-26