


Preliminary Site Design - Rev 2

City of Sandy Transit - Operations Center (16610 Champion Way, Sandy)

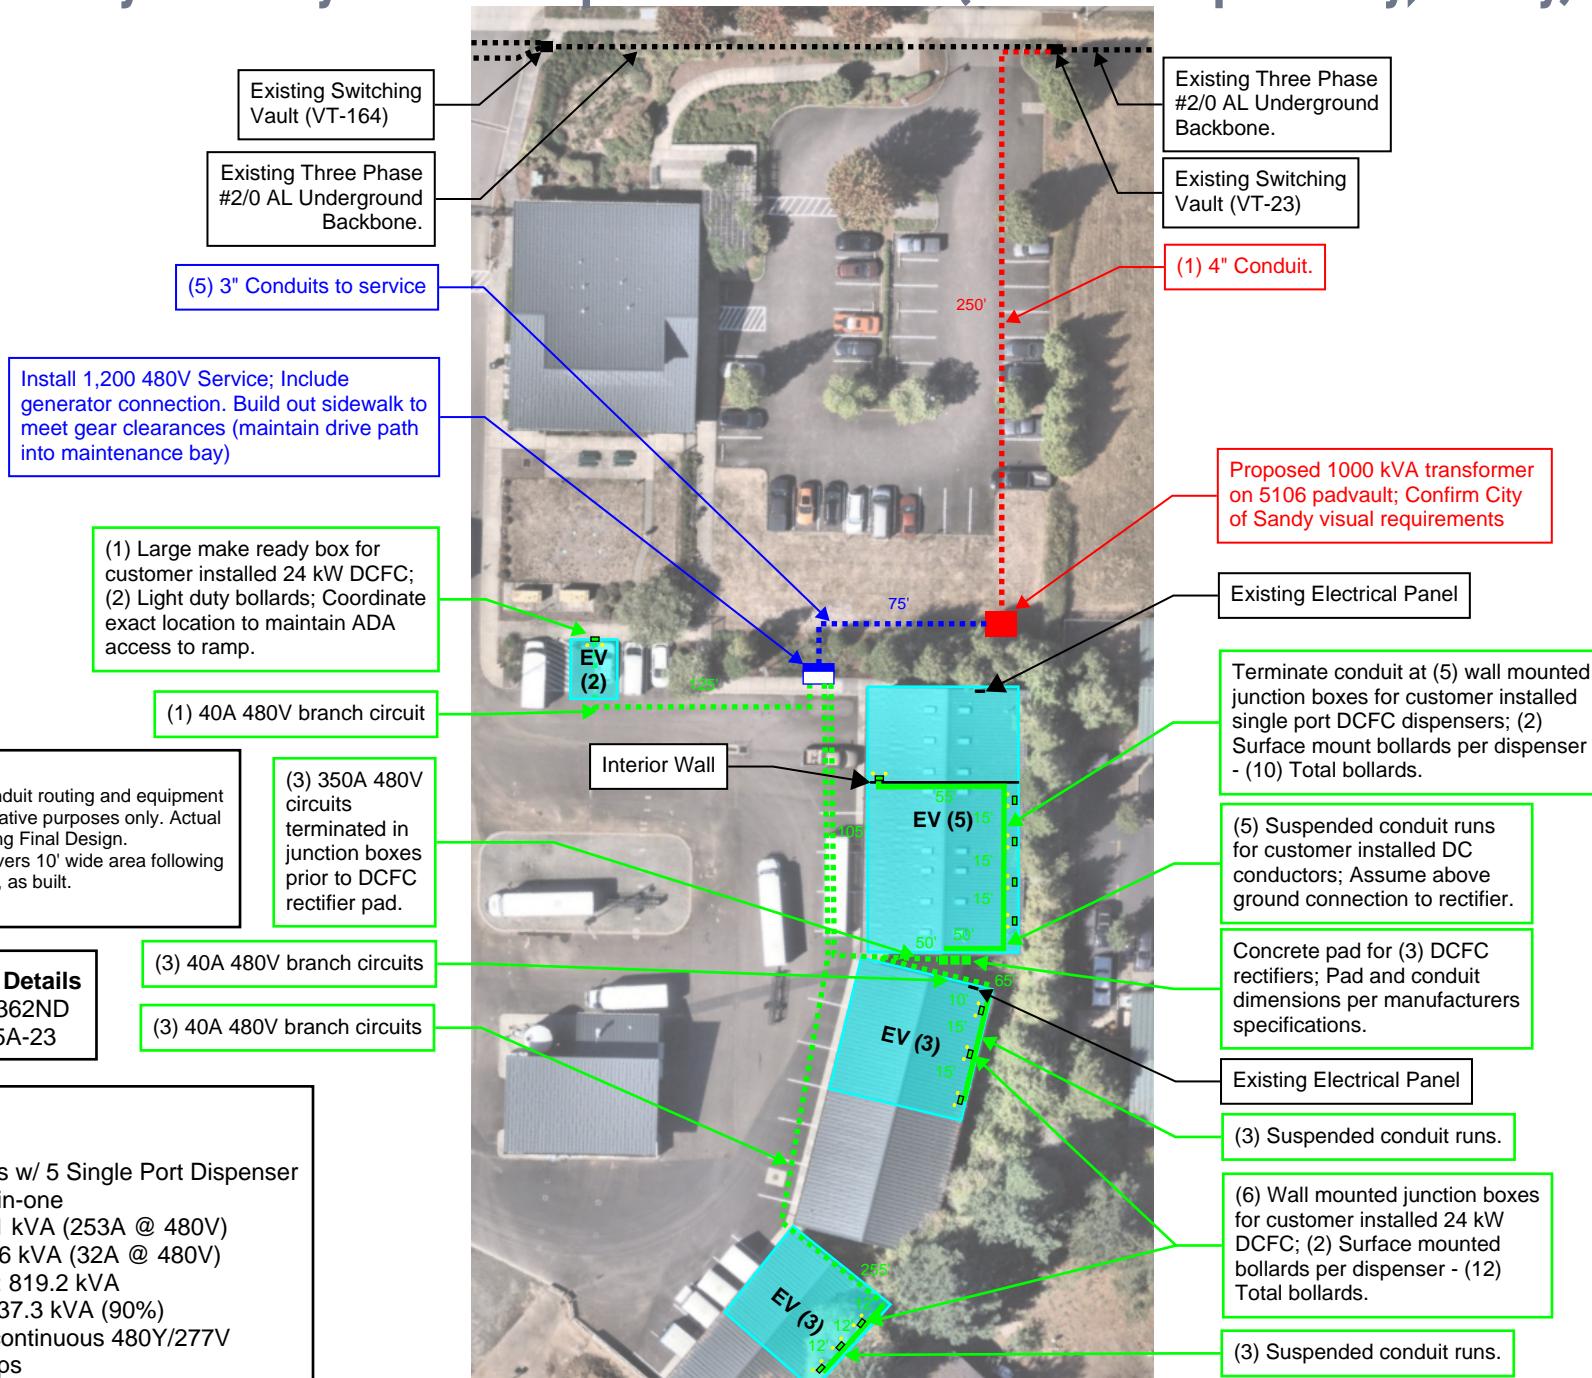

PRELIMINARY - NOT FOR CONSTRUCTION

Disclaimer: This is a preliminary report intended to be used for informational purposes only. This preliminary report is an approximation and is subject to change. PGE makes no warranty, representation or undertaking, express or implied, as to the accuracy, reliability, completeness of the preliminary report. PGE does not endorse any particular manufacturer, contractor, or product.