



EXHIBIT C

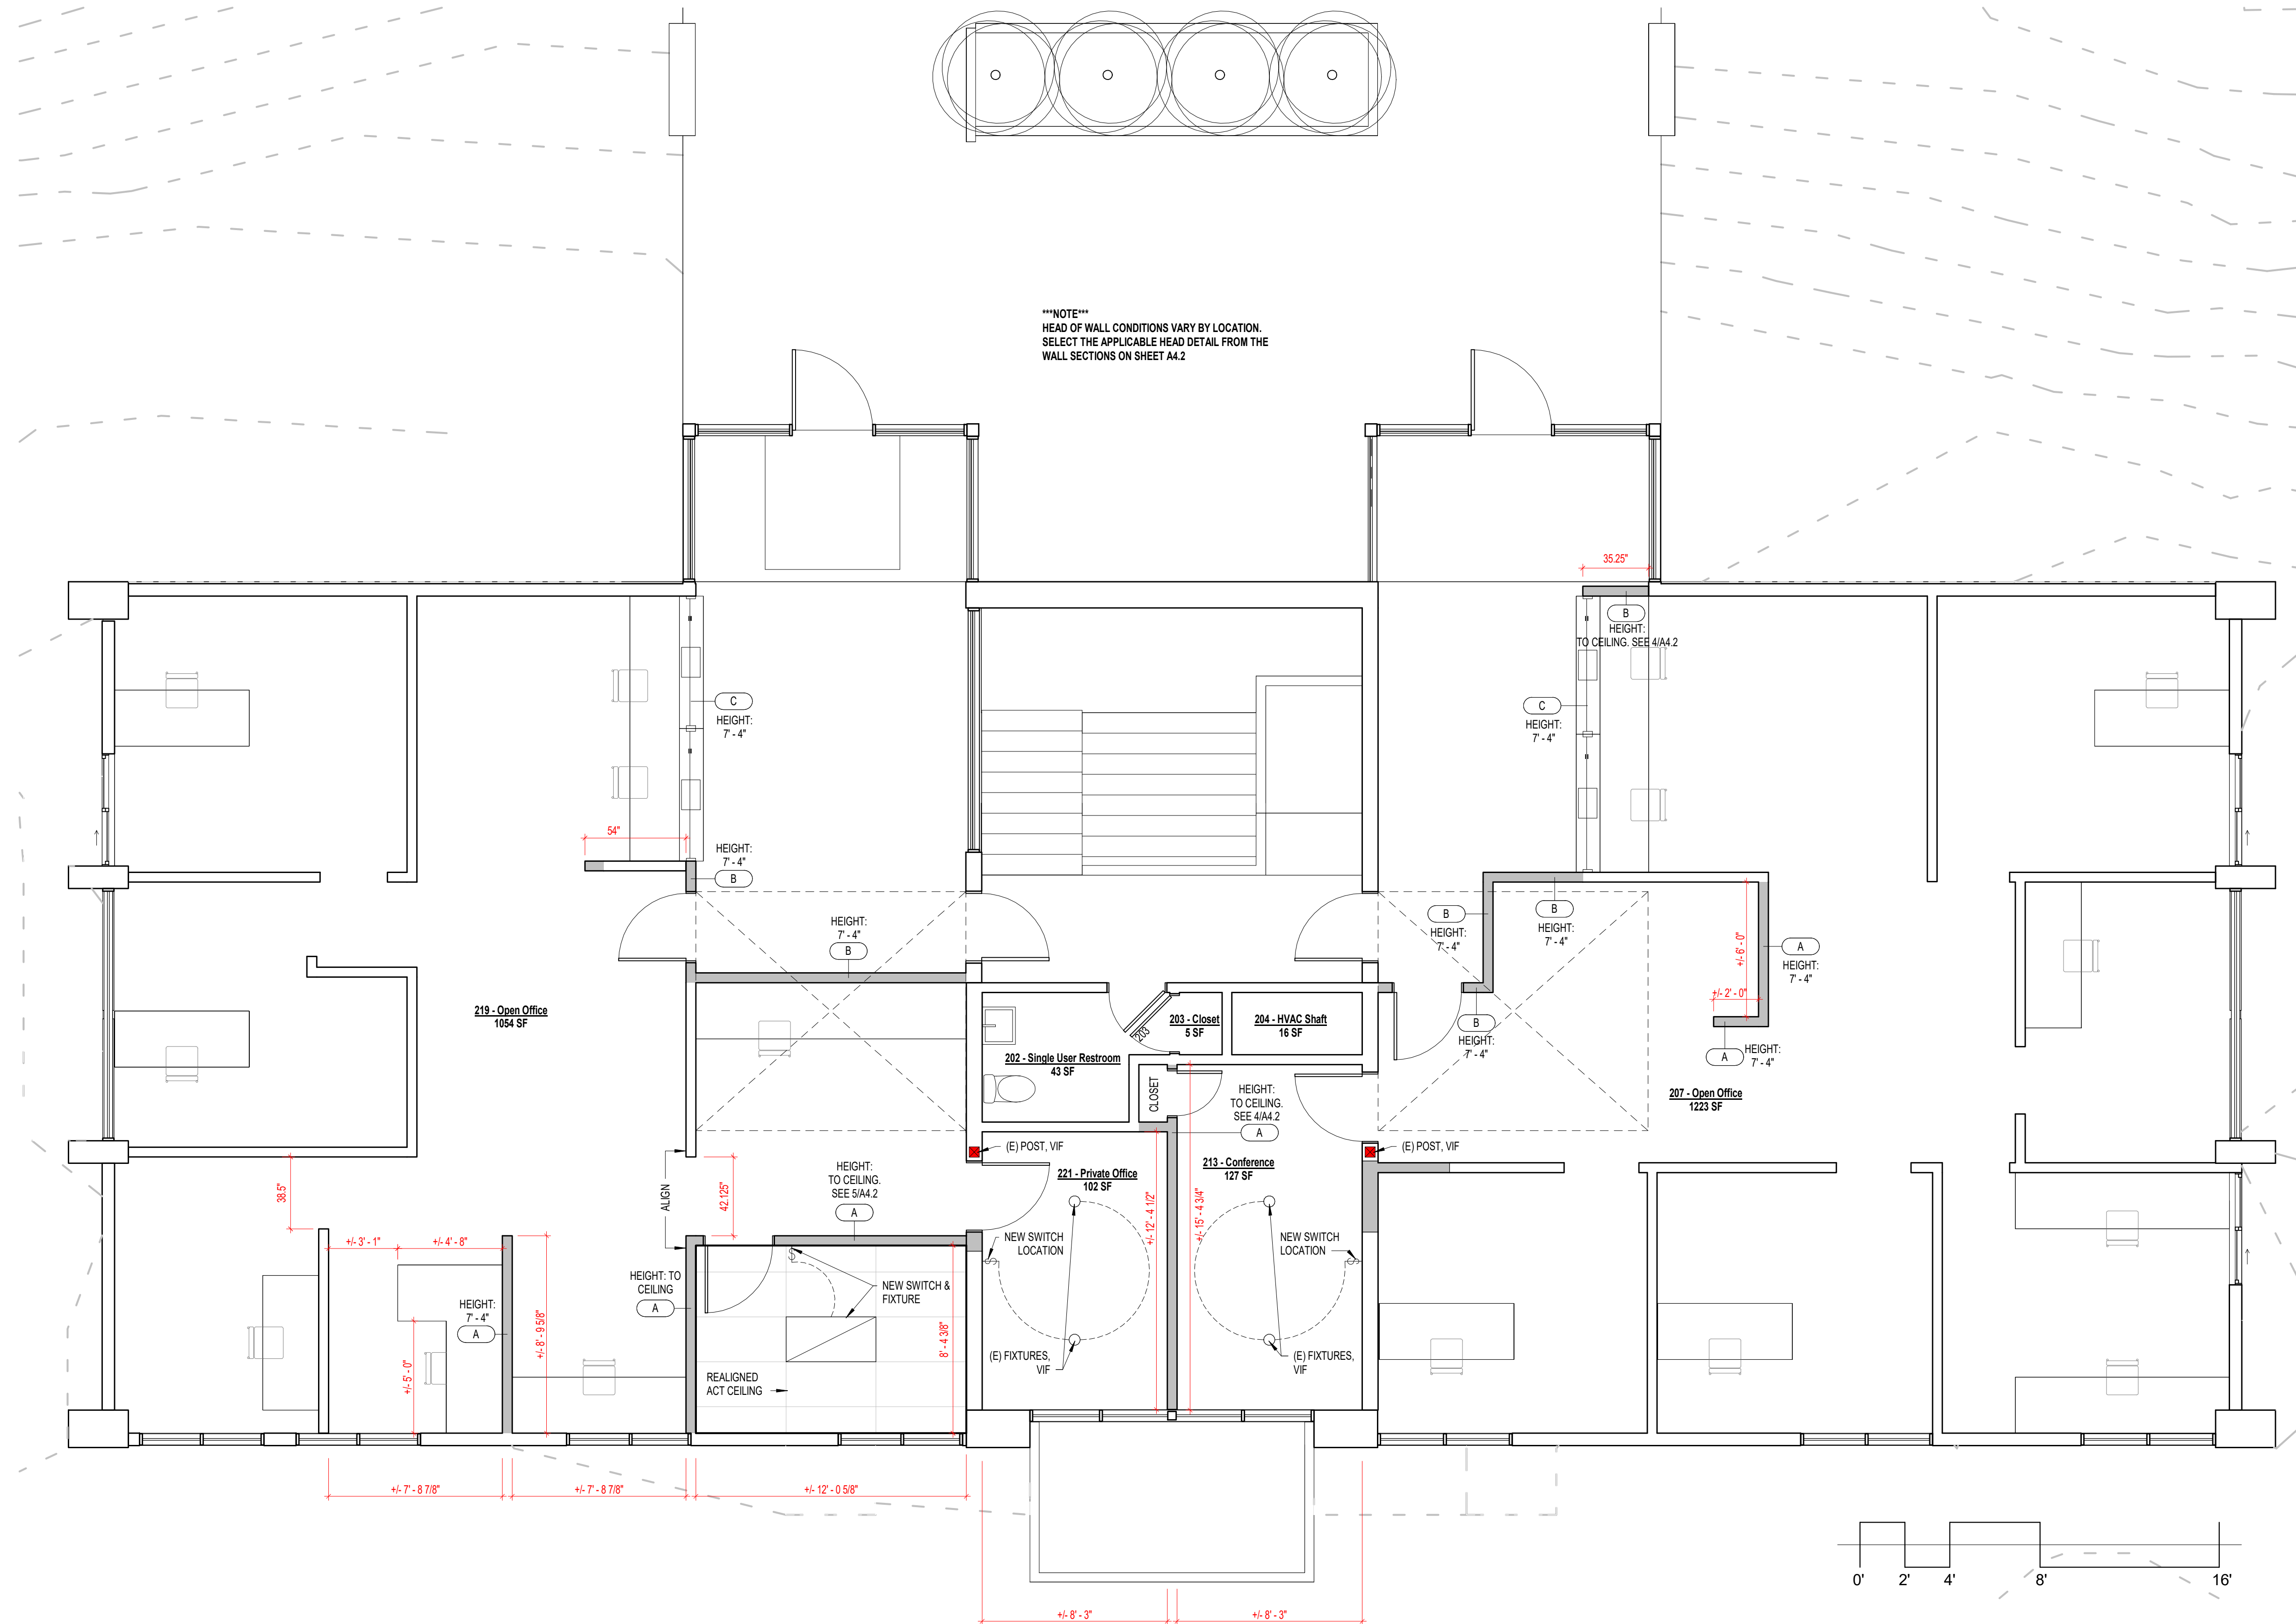

NOTE
 HEAD OF WALL CONDITIONS VARY BY LOCATION.
 SELECT THE APPLICABLE HEAD DETAIL FROM THE
 WALL SECTIONS ON SHEET A4.2

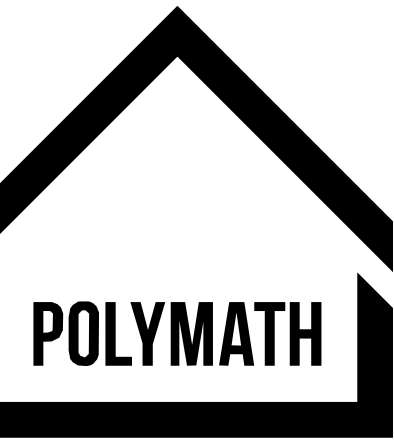

Polymath Studio Architecture, LLC
 2503 SE 11th Ave, #212
 Portland, Oregon 97202
 503.593.0934 © 2024

PRELIMINARY
 NOT FOR
 CONSTRUCTION

SANDY CITY HALL SECURITY IMPROVEMENTS

Project # 2516

39250 Pioneer Blvd
 Sandy, Oregon 97055
 Client: City Of Sandy

Revisions

Revision #	Revision Date


05 January 2026

This Drawing Formatted
 for 22" x 34" Paper

Proposed Upper Floor
 Plan

1/4" = 1'-0"

A2.1

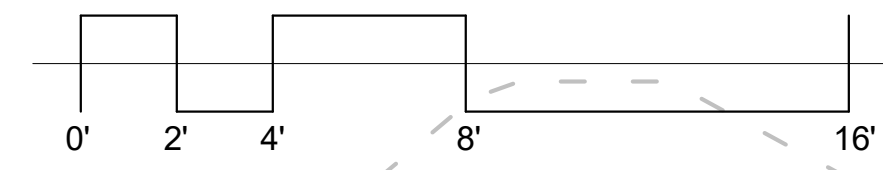



EXAMPLE FOR ILLUSTRATION ONLY