



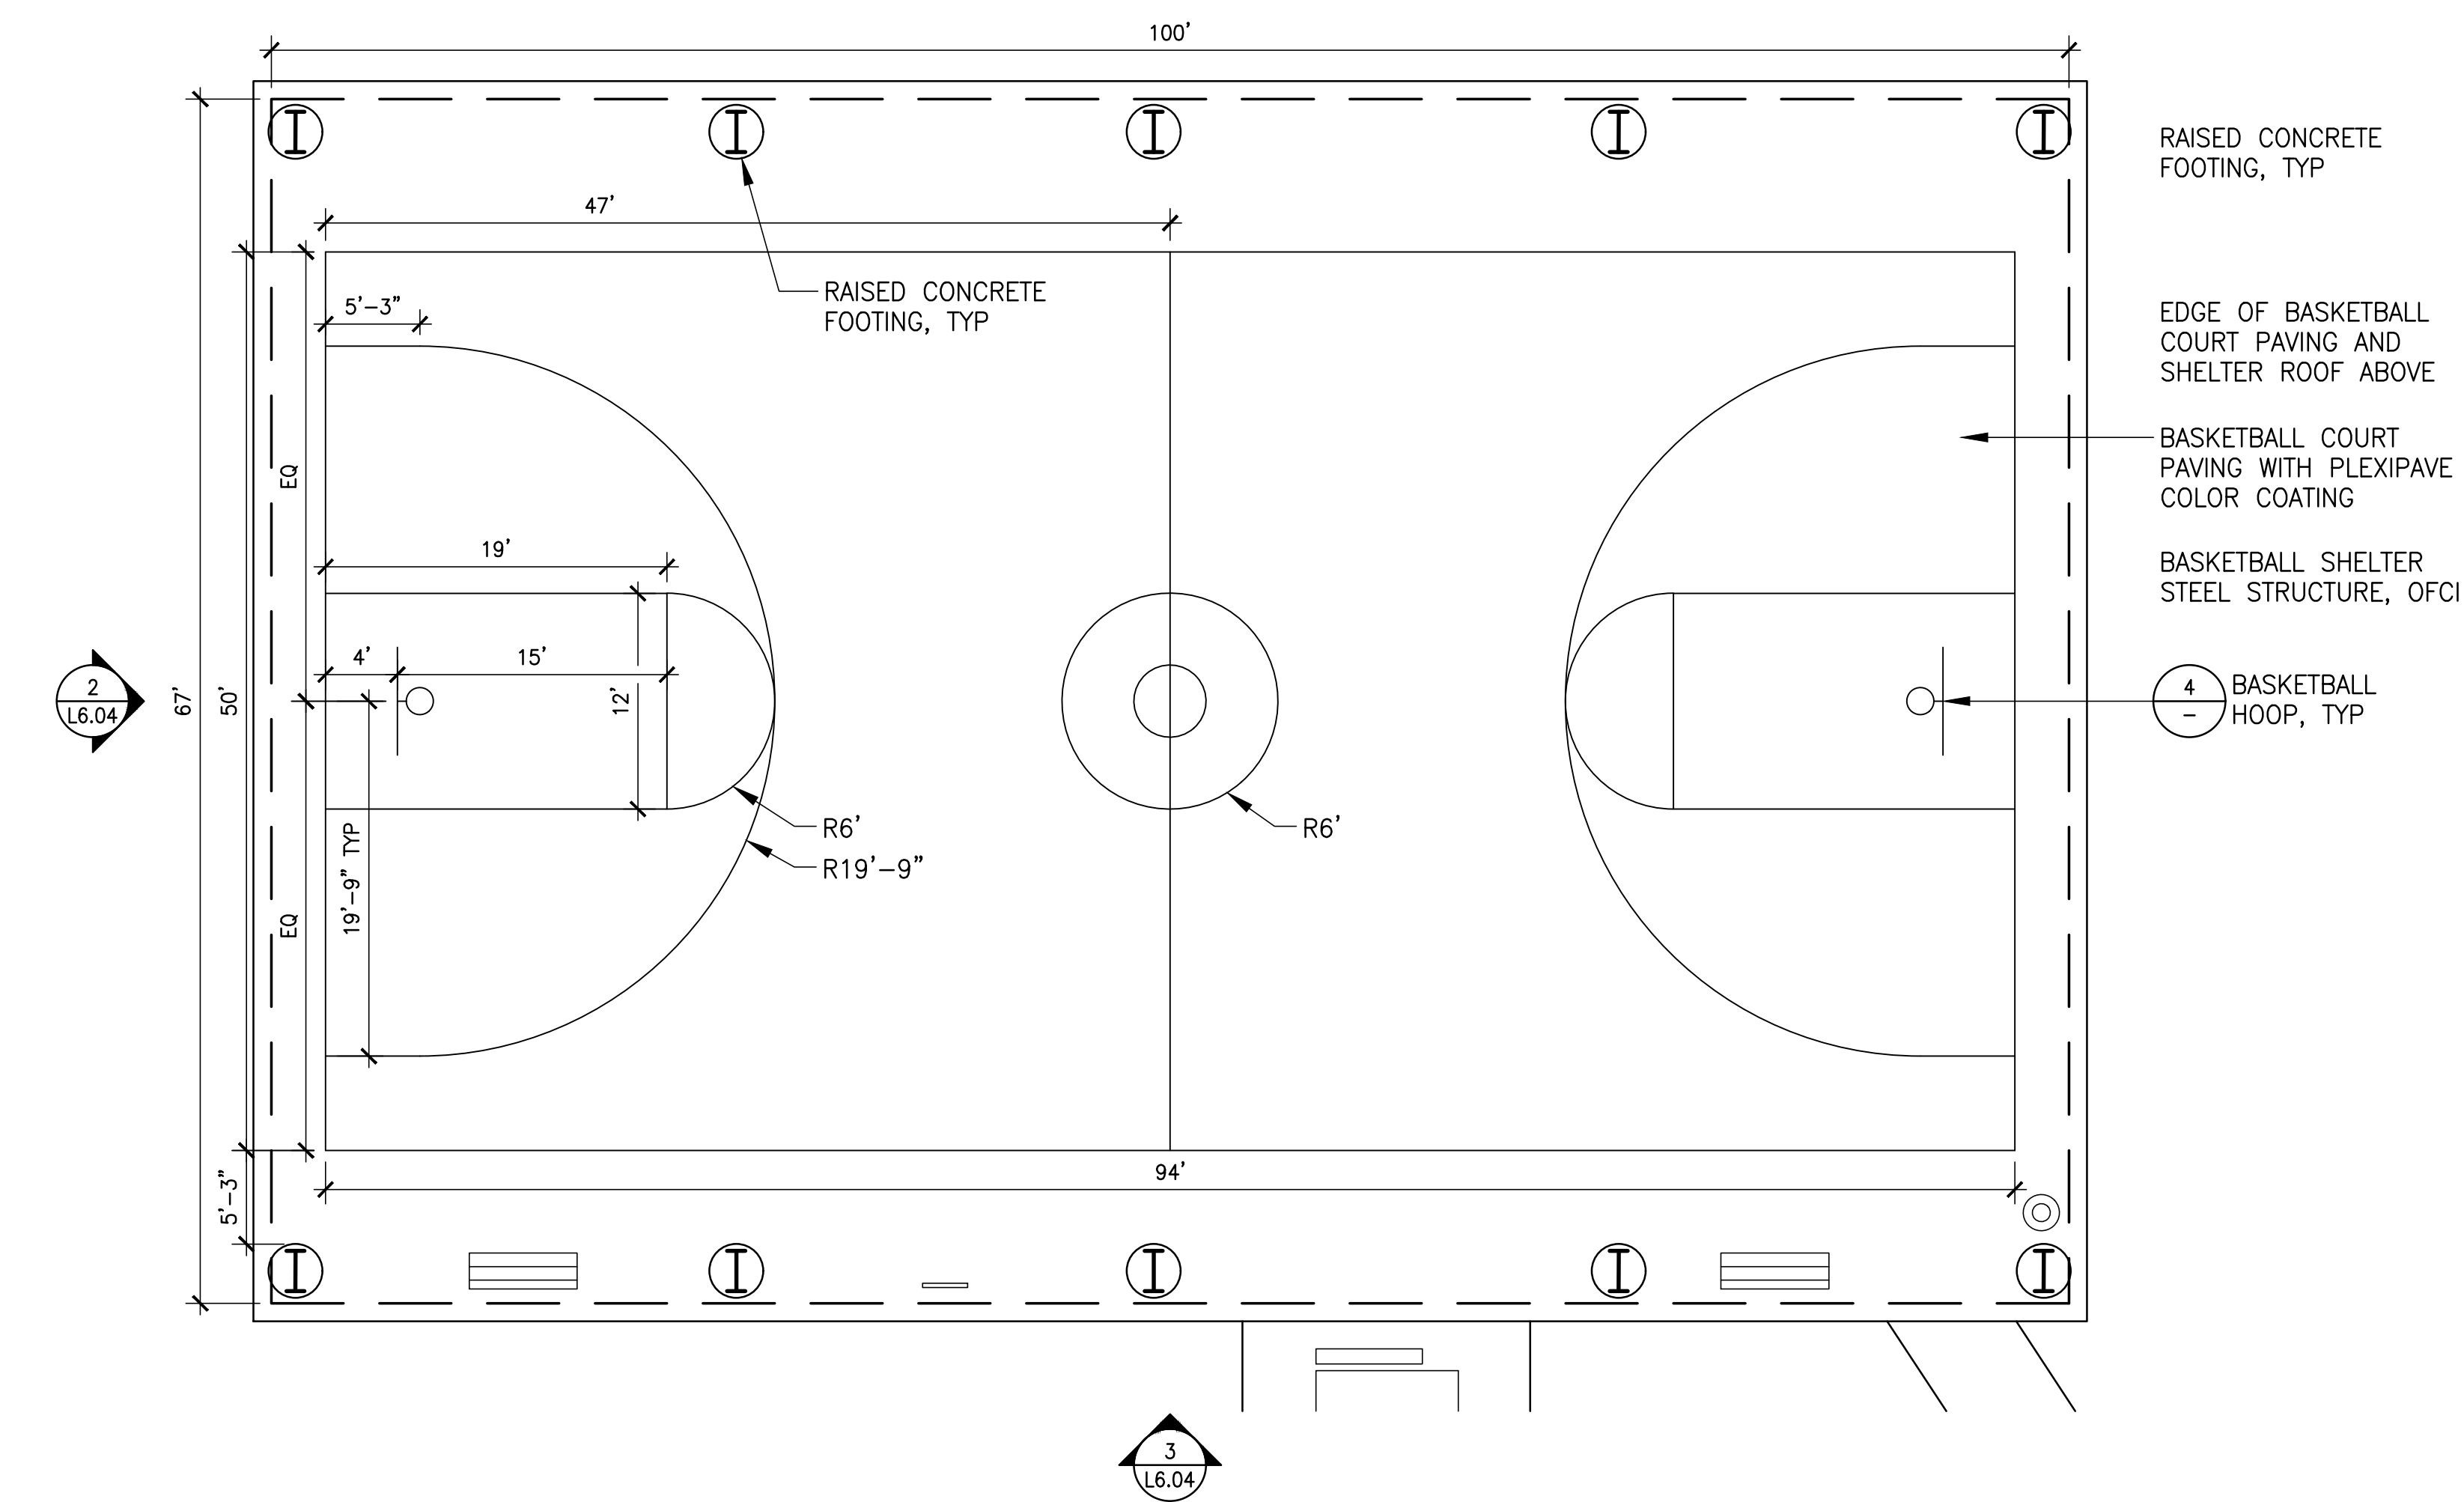


1 BASKETBALL COURT PLAN ENLARGEMENT

Plan
1/8"=1'-0"

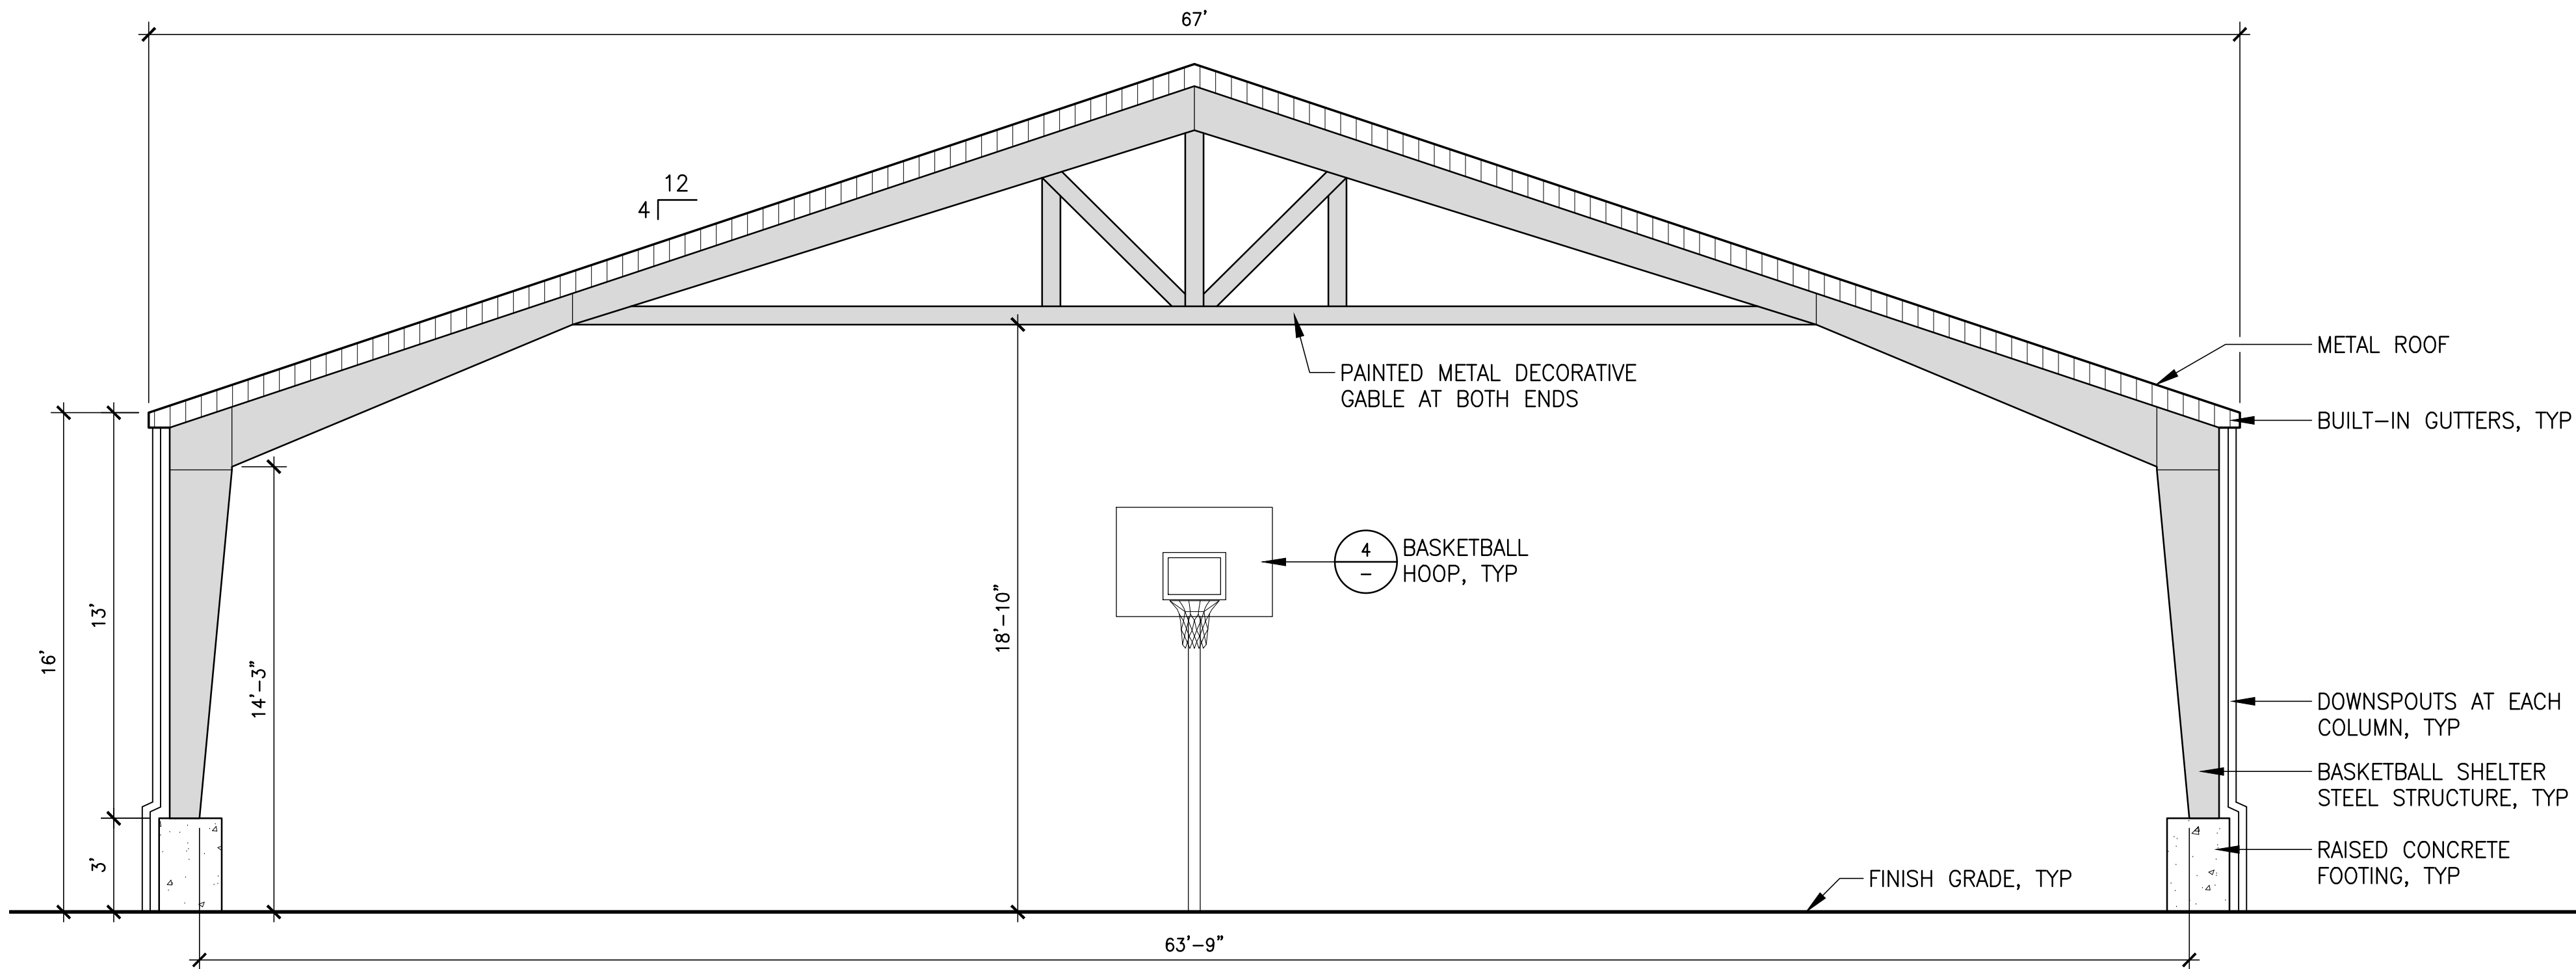


2 BASKETBALL COURT SHELTER END ELEVATION

Elevation
1/4"=1'-0"

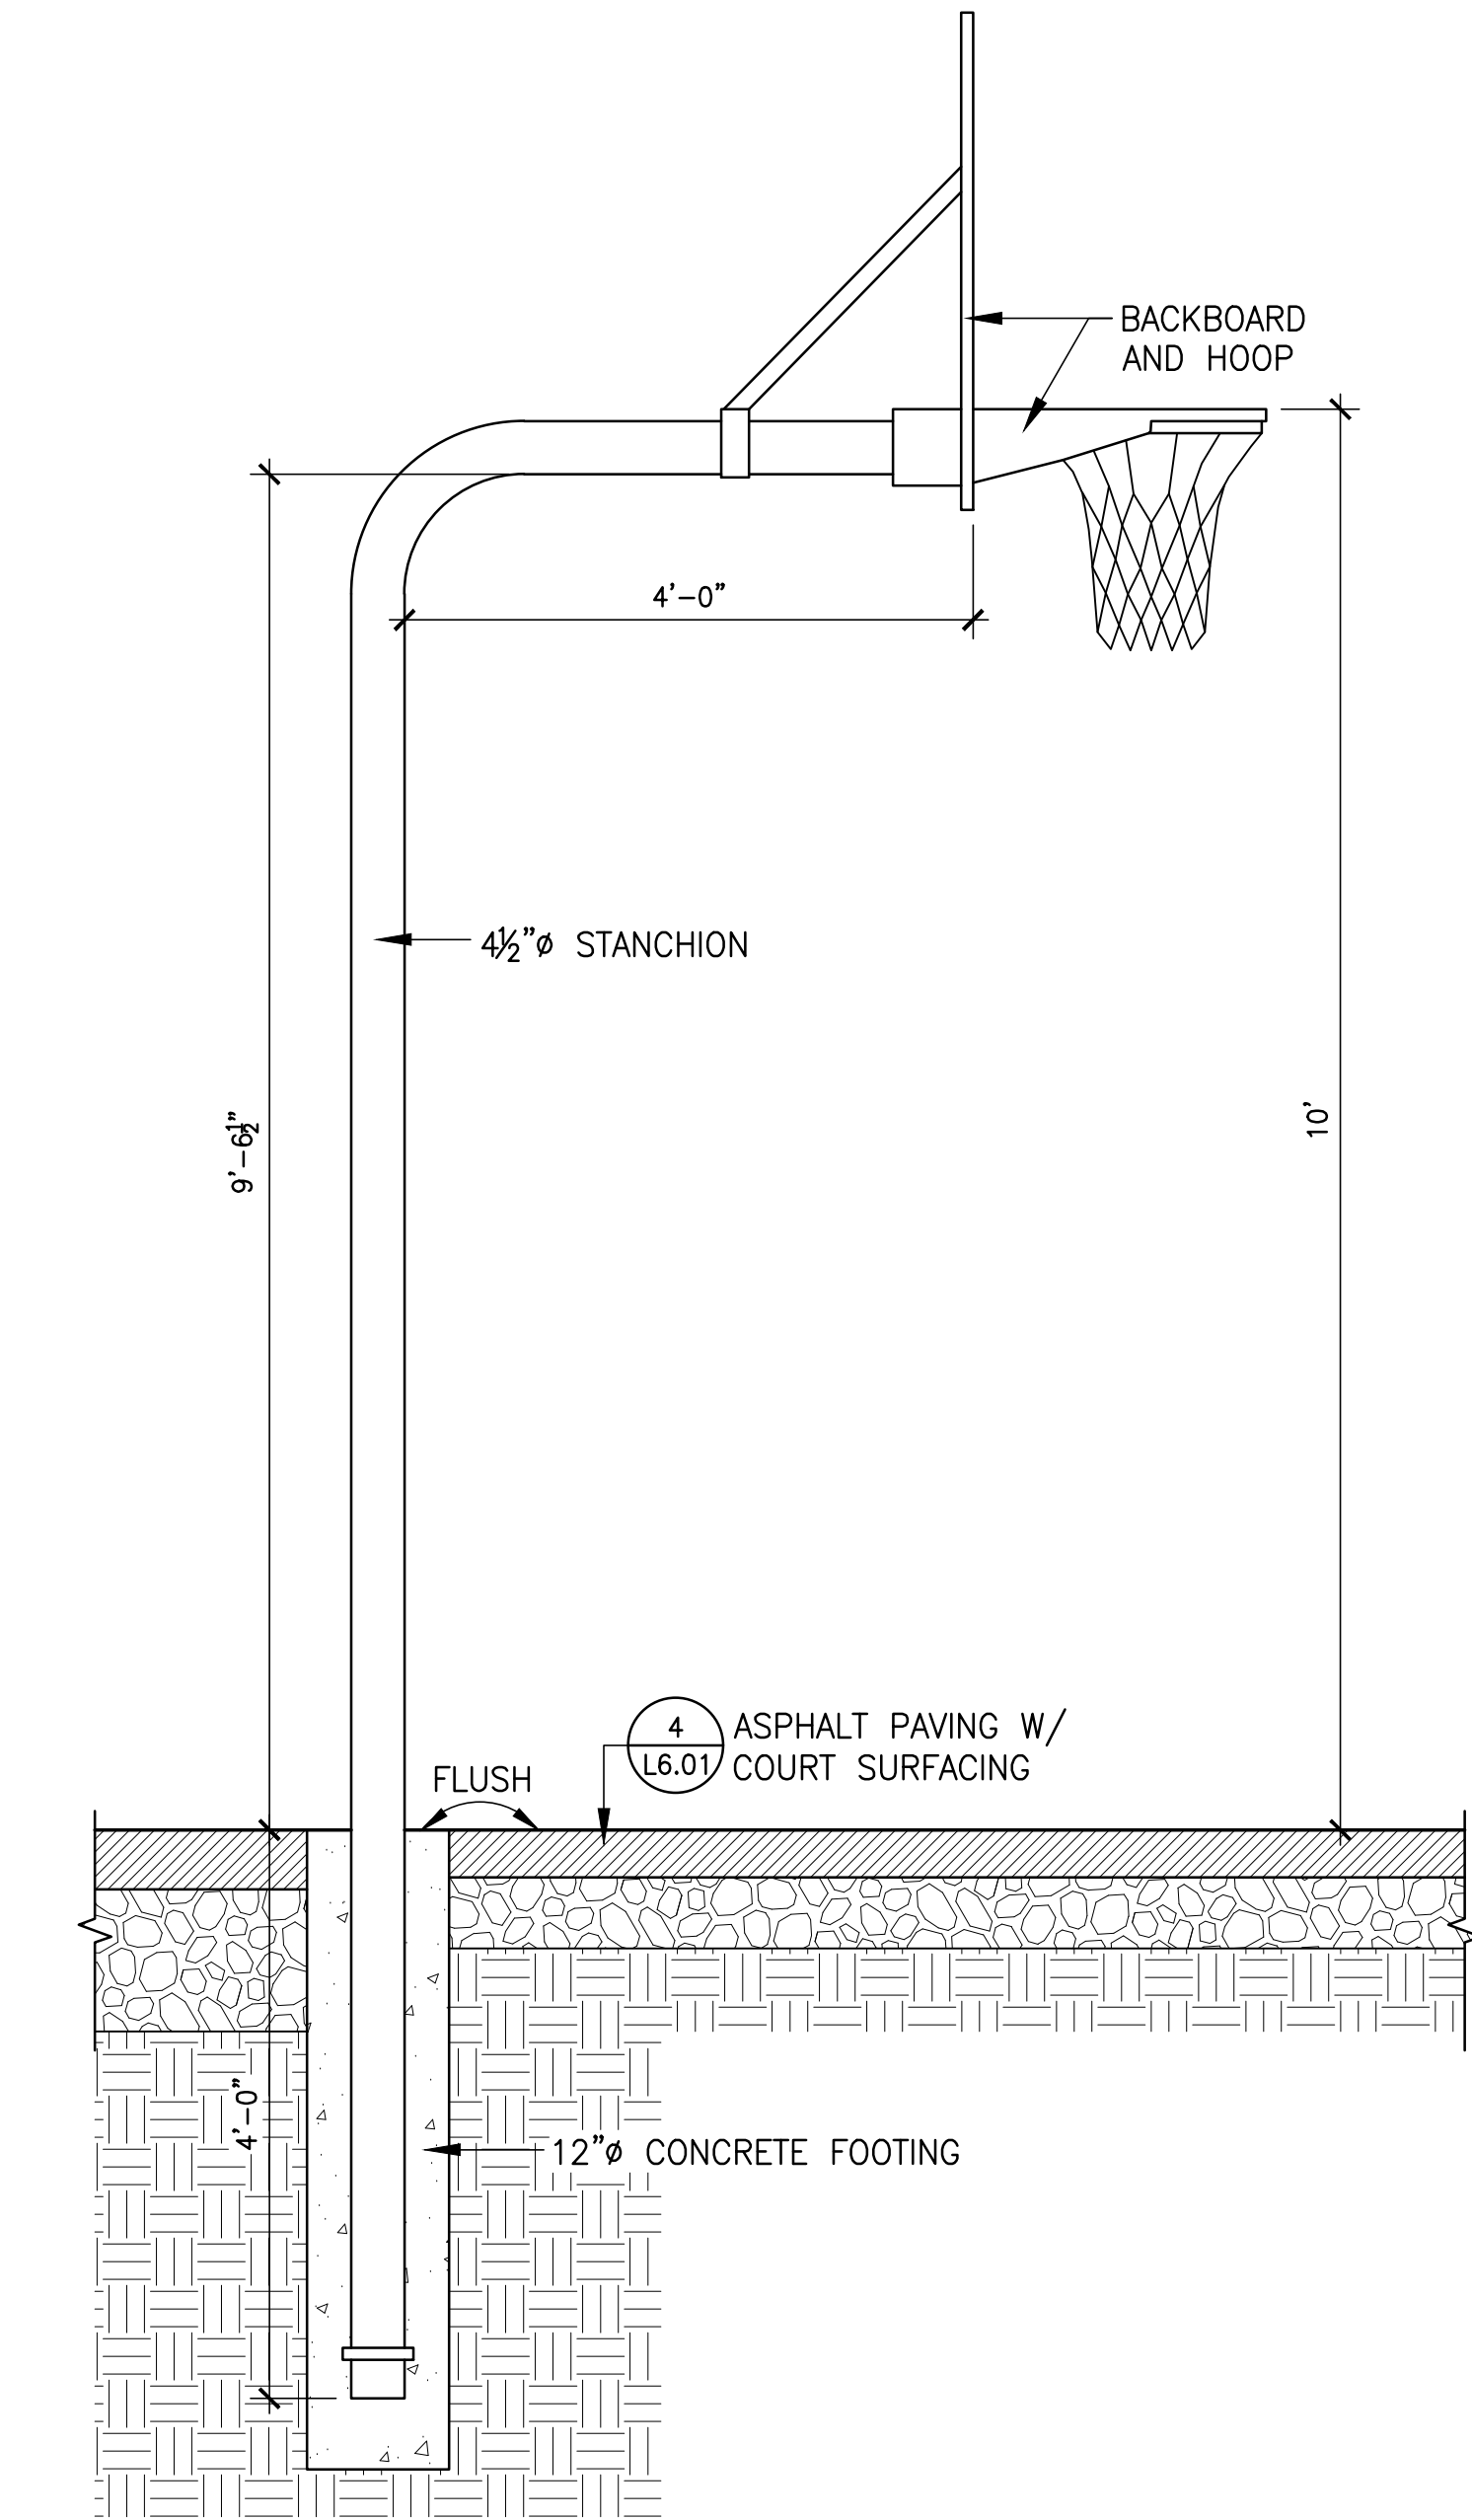

4 BASKETBALL HOOP

Section
3/4"=1'-0"

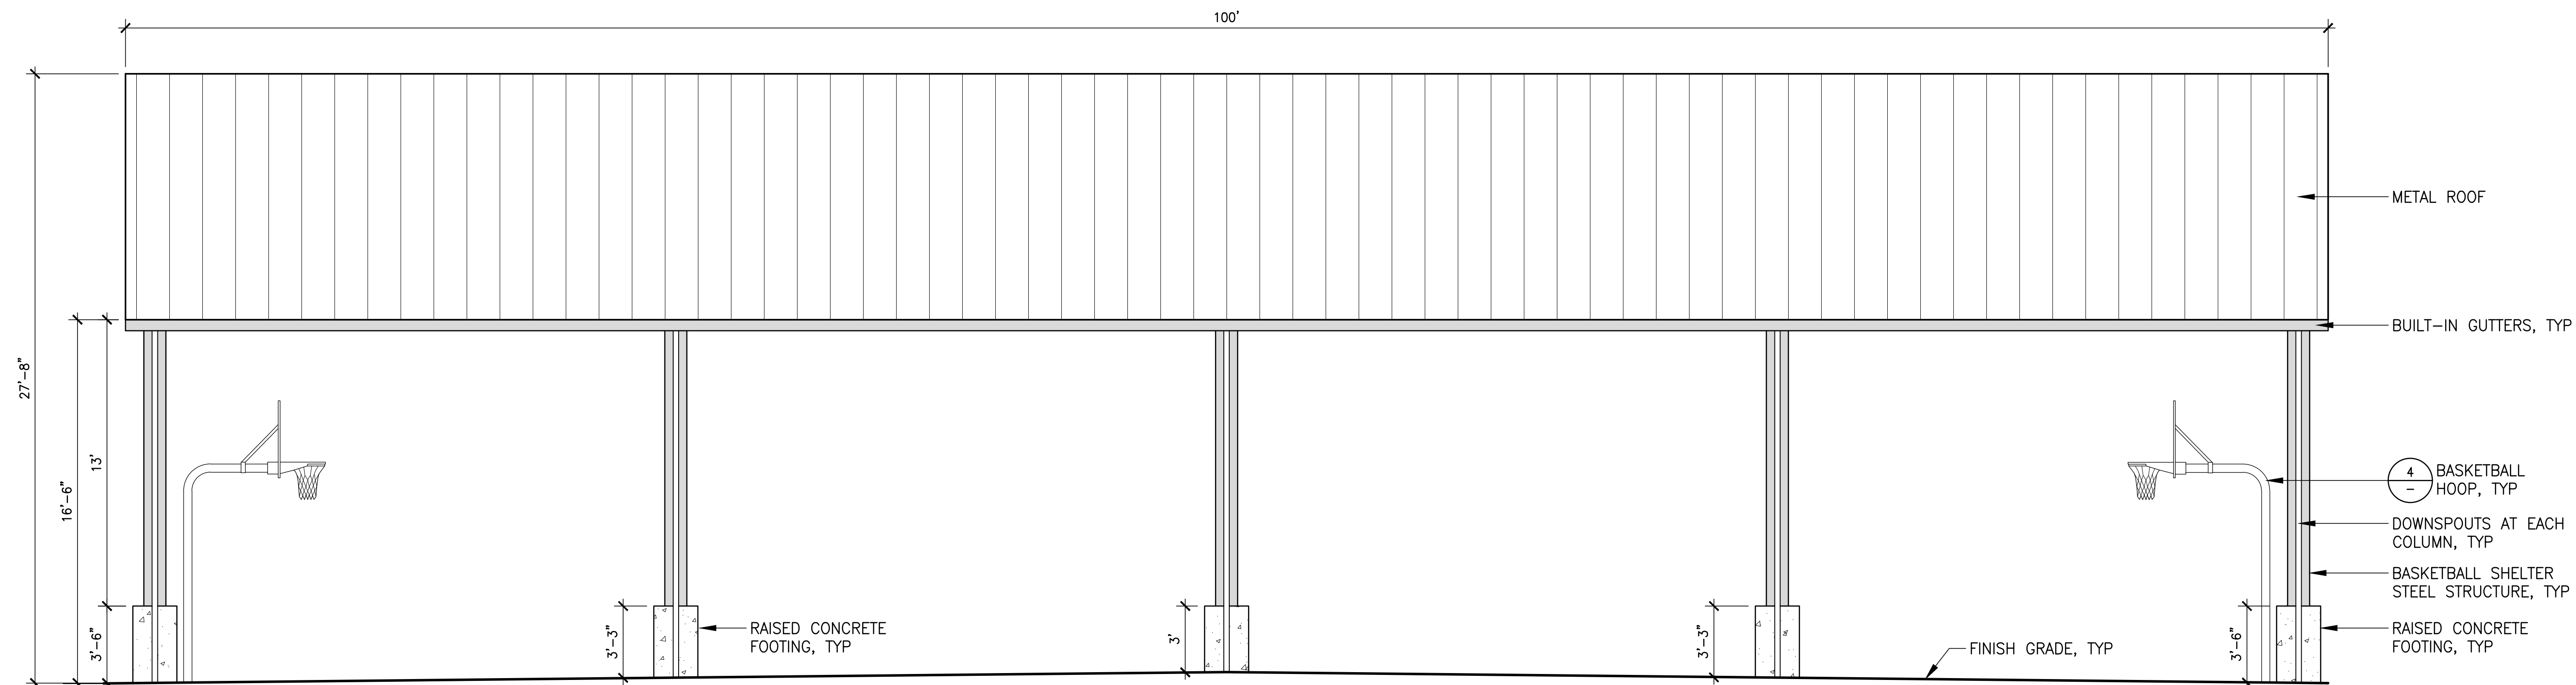

3 BASKETBALL COURT SHELTER SIDE ELEVATION

Elevation
1/4"=1'-0"