


G:\TXN\Projects\Sanger_Development_LLC\0298-00-Stephens_Towne_Crossing_Phase_1\SV\04\CAD\0298-00_PPLT_SOUTH.dwg 2025-01-31 08:31 Thom



GENERAL NOTES:

1. Basing system for this survey is based on the North American Datum of 1983, NAD2011 (Epoch 2010.00), Texas State Plane Coordinate System, North Central Zone (4202) with an applied combined scale factor of 1.00015063. Distances and areas shown are surface values in U.S. Survey Feet.
2. The floodplain boundaries shown hereon are approximate and are not depicted as a result of an on-the-ground survey. The subject tract lies with Zone X and Zone A as delineated on Flood Insurance Rate Map for Denton County, Texas and Incorporated Areas, Map Numbers 48121C0070G and 48121C0210G with Map Revised April 18, 2011.
 - Zone X - Areas determined to be outside the 0.2% annual chance floodplain
 - Zone A - (Special flood hazard areas subject to inundation by the 1% annual chance flood event) - No base flood elevations determined
3. The square footage value shown hereon is a mathematical value calculated from the boundary data shown hereon. This value in no way represents the precision of closure of this survey or the accuracy of corner monuments found or placed.
4. 1,217,106 Square Feet / 27.94 Acres of Right-of-Way dedicated by this Plat.
5. Block A, Lot 36X; Block E, Lot 34X; Block G, Lots 28X-29X and Block N, Lots 24X-25X are Common Areas.
6. All common areas, drainage easements, and detention facilities will be owned and maintained by the H.O.A./property owner. Any common area within the city's right-of-way will require a facilities agreement, to be reviewed by and approved by the city.

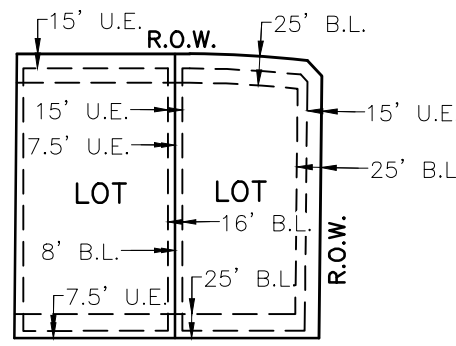


TYPICAL LOT DETAIL

LEGEND	
M.R.D.	MONUMENT OF RECORD DIGNITY
CIRS	5/8-INCH IRON ROD W/ "BGE" CAP SET
INST. NO.	INSTRUMENT NUMBER
VOL.	VOLUME
PG.	PAGE
O.P.R.D.C.T.	OFFICIAL PUBLIC RECORDS OF DENTON COUNTY, TEXAS
D.R.D.C.T.	DEED RECORDS OF DENTON COUNTY, TEXAS
P.O.B.	POINT OF BEGINNING
P.O.C.	POINT OF COMMENCING
	PROPERTY LINE

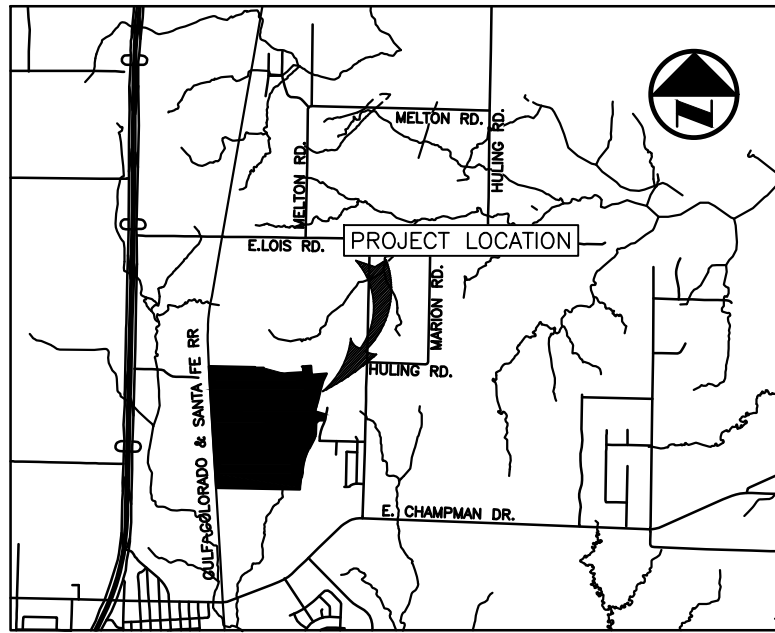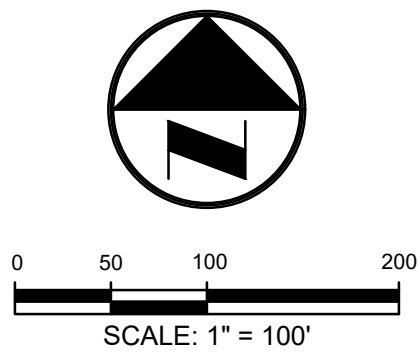

VICINITY MAP
(NOT TO SCALE)

SEE SHEET 2

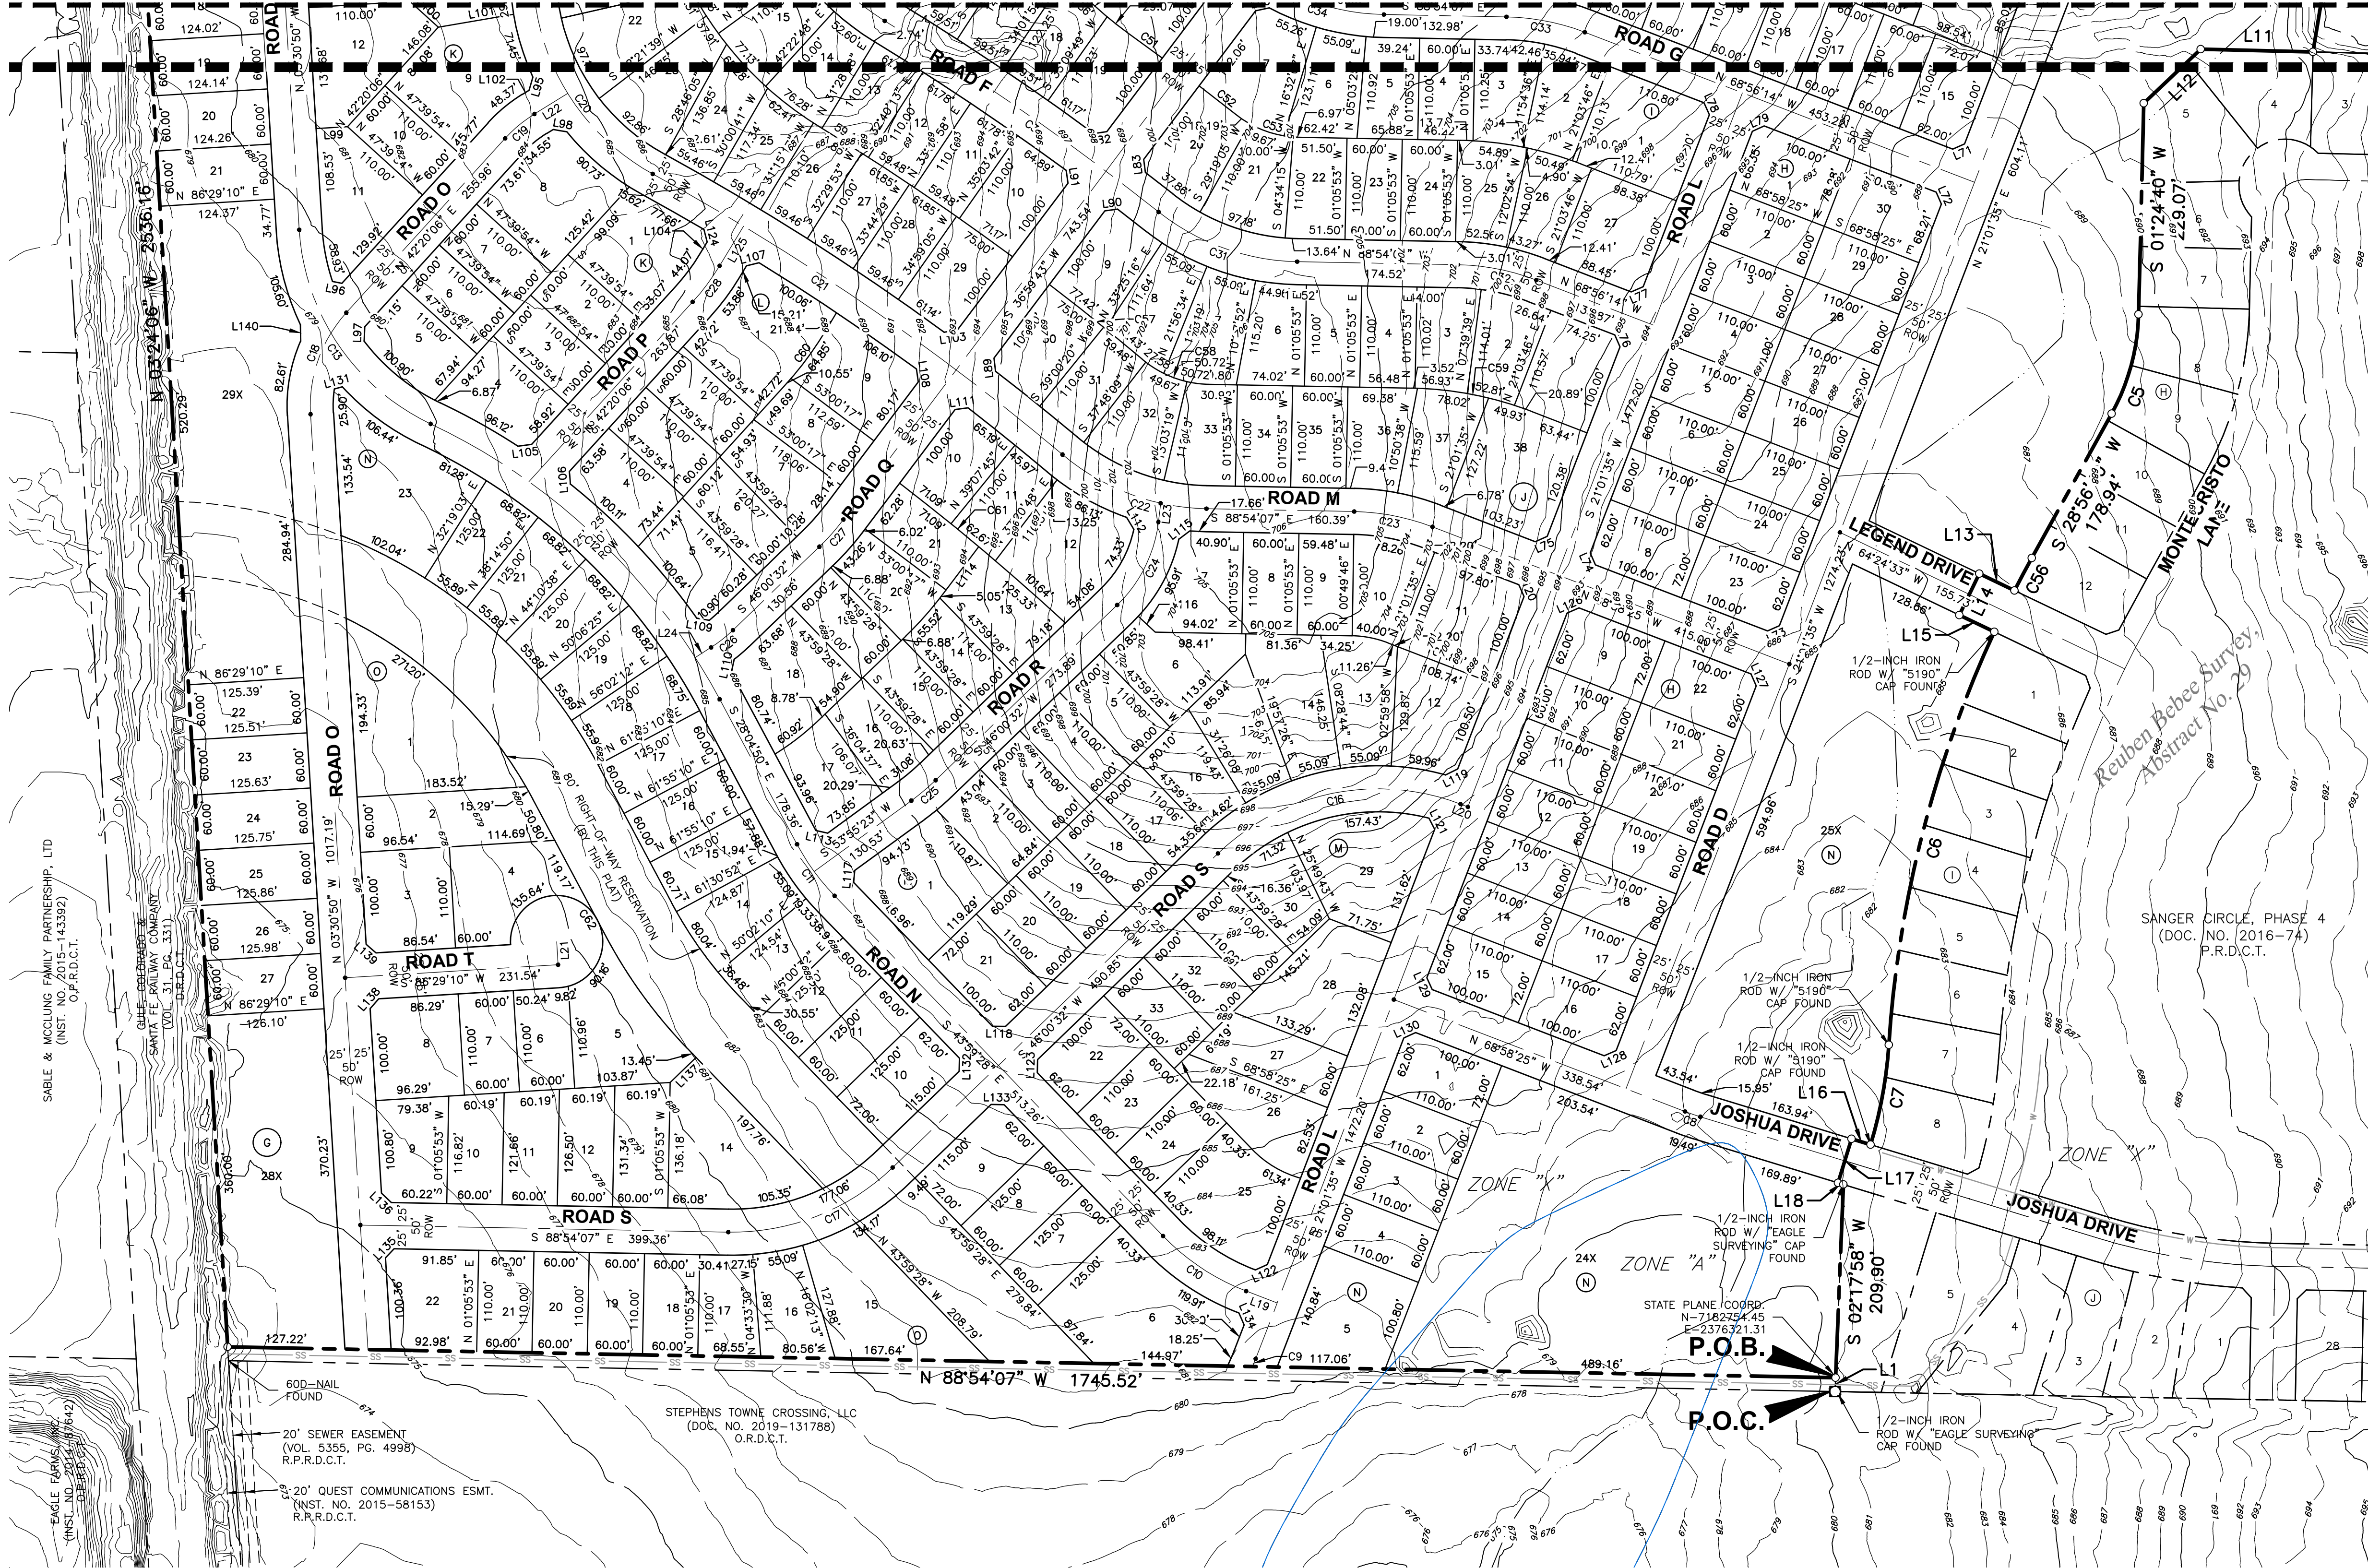

LEGAL DESCRIPTION

BEING, all of that 119.199 acre (5,192,320 square foot) tract of land situated in the Reuben Bebee Survey, Abstract No. 29, in the City of Sanger, Denton County, Texas; being all of that tract of land described in Warranty Deed with Vendor's Lien to STC ZWG, LLC as recorded in Document No. 2020-189627 of the Official Records of Denton County, Texas; being part of that tract called 5.034 acres tract of land as described in General Warranty Deed to Stephen Towne Crossing, LLC as recorded in Document No. 2020-6351 of the Official Records of Denton County, Texas; and being all of that tract of land described in Special Warranty Deed with Vendor's Lien to STC DH, LLC as recorded in Document No. 2021-6530 of the Official Records of Denton County, Texas; said 119.199 acre tract of land being more particularly described by metes and bounds as follows:

COMMENCING, at a 1/2-inch iron rod with "EAGLE SURVEYING" cap found at the southeast corner of said STC ZWG, LLC tract; said point being in the north line of said Stephens Towne Crossing tract; said point being the southwest corner of Sanger Circle, Phase 4, an addition to the City of Sanger as recorded in Document No. 2016-74 of the Plat Records of Denton County, Texas;

THENCE, North 02 degrees 17 minutes 58 seconds East, along the east line of said STC ZWG, LLC tract and the west line of said Sanger Circle, Phase 4, a distance of 150.00 feet to the POINT OF BEGINNING;

THENCE, North 88 degrees 54 minutes 07 seconds West, departing the east line of said STC ZWG, LLC tract and the west line of said Sanger Circle, Phase 4, a distance of 1,745.52 feet to a point for corner in the west line of said STC ZWG, LLC tract; said point being in the east line of that tract of land described in Deed to the Gulf Colorado & Santa Fe Railway Company as recorded in Volume 31, Page 331 of the Deed Records of Denton County, Texas;

THENCE, North 03 degrees 24 minutes 06 seconds West, along the east line of said Gulf Colorado & Santa Fe Railway tract, a distance of 2,536.16 feet to a 5/8-inch iron rod found at the northwest corner of said STC ZWG, LLC tract; said point being the southwest corner of that tract of land described in Warranty Deed to the City of Sanger as recorded in Volume 11215, Page 943 of the Deed Records of Denton County, Texas;

THENCE, departing the east line of said Gulf Colorado & Santa Fe Railway tract, and with the north line of said STC ZWG, LLC tract, the following thirteen (13) courses and distances:

- South 00 degrees 02 minutes 50 seconds East, a distance of 9.99 feet to a point for corner;
- North 89 degrees 59 minutes 50 seconds East, a distance of 184.99 feet to a point for corner;
- South 44 degrees 58 minutes 30 seconds West, a distance of 21.19 feet to a point for corner;
- South 00 degrees 02 minutes 35 seconds East, a distance of 105.01 feet to a point for corner;
- North 89 degrees 59 minutes 50 seconds East, a distance of 454.87 feet to a point for corner at the beginning of a curve to the left;
- In a northeasterly direction, along said curve to the left, an arc length of 60.45 feet, having a radius of 905.00 feet, a central angle of 03 degrees 49 minutes 38 seconds, and a chord which bears North 88 degrees 05 minutes 00 seconds East, 60.44 feet to a point for corner;
- North 86 degrees 10 minutes 12 seconds East, a distance of 322.04 feet to a point for corner;
- North 03 degrees 49 minutes 48 seconds West, a distance of 105.02 feet to a point for corner;
- North 48 degrees 49 minutes 48 seconds West, a distance of 21.18 feet to a point for corner;
- North 86 degrees 10 minutes 12 seconds East, a distance of 186.01 feet to a point for corner;
- South 03 degrees 50 minutes 26 seconds East, a distance of 181.19 feet to a point for corner;
- North 86 degrees 09 minutes 34 seconds East, a distance of 318.54 feet to a point at the most northerly northeast corner of said STC ZWG, LLC tract;

THENCE, South 26 degrees 23 minutes 48 seconds West, a distance of 168.86 feet to a point at the northeast corner of said STC DH, LLC tract; said point being the beginning of a curve to the left;

THENCE, with the east line of said STC DH, LLC tract, the following four (4) courses and distances:

- In a southeasterly direction, along said curve to the left, an arc length of 191.06 feet, having a radius of 1,825.00 feet, a central angle of 05 degrees 59 minutes 54 seconds, and a chord which bears South 15 degrees 55 minutes 32 seconds West, 190.97 feet to a point for corner;
- South 12 degrees 55 minutes 35 seconds West, a distance of 206.04 feet to a point for corner at the beginning of a curve to the right;
- In a southwesterly direction, along said curve to the right, an arc length of 166.86 feet, having a radius of 1,175.00 feet, a central angle of 08 degrees 08 minutes 11 seconds, and a chord which bears South 16 degrees 59 minutes 41 seconds West, 166.72 feet to a point for corner;
- South 21 degrees 03 minutes 47 seconds West, a distance of 98.23 feet to a point for corner; said point being in a north line of said STC ZWG, LLC tract;

THENCE, South 70 degrees 57 minutes 10 seconds East, departing the east line of said STC DH, LLC tract, and along the north line of said STC ZWG, LLC tract, a distance of 65.78 feet to a point for corner at the beginning of a curve to the left;

THENCE, in a southeasterly direction, continuing along the north line of said STC ZWG, LLC tract and said curve to the left, an arc length of 178.41 feet, having a radius of 1,030.00 feet, a central angle of 09 degrees 55 minutes 27 seconds, and a chord which bears South 75 degrees 54 minutes 22 seconds East, 178.18 feet to a 1/2-inch iron rod with "KAZ" cap found for corner; said point being in the west line of Sanger Trails, Phase 1 an addition to the City of Sanger as recorded in Cabinet U, Page 77 of the Plat Records of Denton County, Texas;

THENCE, South 09 degrees 31 minutes 15 seconds West, along the east line of said STC ZWG, LLC tract, a distance of 120.59 feet to a point for corner; said point being the southwest corner of said Sanger Trails, Phase 1; said point being in the north line of said Sanger Circle, Phase 4;

THENCE, along the east line of said STC ZWG, LLC tract and the west line of said Sanger Circle, Phase 4, the following fifteen (15) courses and distances:

- North 88 degrees 35 minutes 38 seconds West, a distance of 121.83 feet to a point for corner;
- South 46 degrees 24 minutes 40 seconds West, a distance of 85.27 feet to a point for corner;
- South 01 degrees 24 minutes 40 seconds West, a distance of 229.07 feet to a point for corner at the beginning of a curve to the right;
- In a southwesterly direction, along said curve to the right, an arc length of 112.93 feet, having a radius of 235.00 feet, a central angle of 27 degrees 32 minutes 01 seconds, and a chord which bears South 15 degrees 10 minutes 39 seconds West, 111.85 feet to a point for corner;
- South 28 degrees 56 minutes 40 seconds West, a distance of 178.94 feet to a point for corner at the beginning of a curve to the left;
- In a southwesterly direction, along said curve to the left, an arc length of 39.99 feet, having a radius of 1,265.00 feet, a central angle of 01 degrees 48 minutes 41 seconds, and a chord which bears South 28 degrees 02 minutes 19 seconds West, 39.99 feet to a point for corner;
- North 64 degrees 24 minutes 42 seconds West, a distance of 42.44 feet to a point for corner;
- South 25 degrees 35 minutes 18 seconds West, a distance of 50.00 feet to a point for corner;
- South 64 degrees 24 minutes 42 seconds East, a distance of 42.08 feet to a point for corner at the beginning of a non-tangent curve to the left;
- In a southwesterly direction, along said curve to the left, an arc length of 465.33 feet, having a radius of 1,265.00 feet, a central angle of 21 degrees 04 minutes 34 seconds, and a chord which bears South 14 degrees 15 minutes 49 seconds West, 462.71 feet to a 1/2-inch iron rod with "5190" cap found for corner at the beginning of a reverse curve to the right;
- With said reverse curve, along said curve to the right, an arc length of 110.26 feet, having a radius of 480.00 feet, a central angle of 13 degrees 09 minutes 41 seconds, and a chord which bears South 10 degrees 22 minutes 22 seconds West, 110.02 feet to a 1/2-inch iron rod with "5190" cap found for corner;
- North 73 degrees 02 minutes 14 seconds West, a distance of 21.62 feet to a point for corner;
- South 16 degrees 57 minutes 46 seconds West, a distance of 50.00 feet to a point for corner;
- South 73 degrees 02 minutes 14 seconds East, a distance of 6.05 feet to a point for corner;
- South 02 degrees 17 minutes 58 seconds West, a distance of 209.90 feet to the POINT OF BEGINNING and containing an area of 119.199 acres or 5,192,320 square feet of land, more or less.

"PRELIMINARY PLAT FOR REVIEW PURPOSES ONLY"

Approved for Preparation of Final Plat

City of Sanger, TX _____ Date _____

Planning & Zoning Commission

PRELIMINARY PLAT
STC PHASE 2
407 SINGLE FAMILY LOTS &
9 OPEN SPACE LOTS
BEING 119.199 ACRES SITUATED IN THE
REUBEN BEBEE SURVEY, ABSTRACT NO. 29
CITY OF SANGER, DENTON COUNTY, TEXAS
JANUARY 2023
SHEET 1 OF 3


OWNER
STC ZWG, LLC
103 East Virginia Street,
McKinney, Texas 75069

SURVEYOR
BGE, Inc.
777 Main Street, Suite 1900, Fort Worth, TX 76102
Tel: 817-887-6130 • www.bgeinc.com
TBPLS Registration No. 10194416



Contact: René Salvas, R.P.L.S.
Telephone: 817-752-4183 • Email: rslvas@bgeinc.com

Copyright 2022


G:\TXN\Projects\Sanger_Development_LC09298-00\Stephens_Towne_Crossing_Phase_1\SV04_CAD\9298-00_PPLT_SOUTH.dwg 2023-01-31 08:32 hom

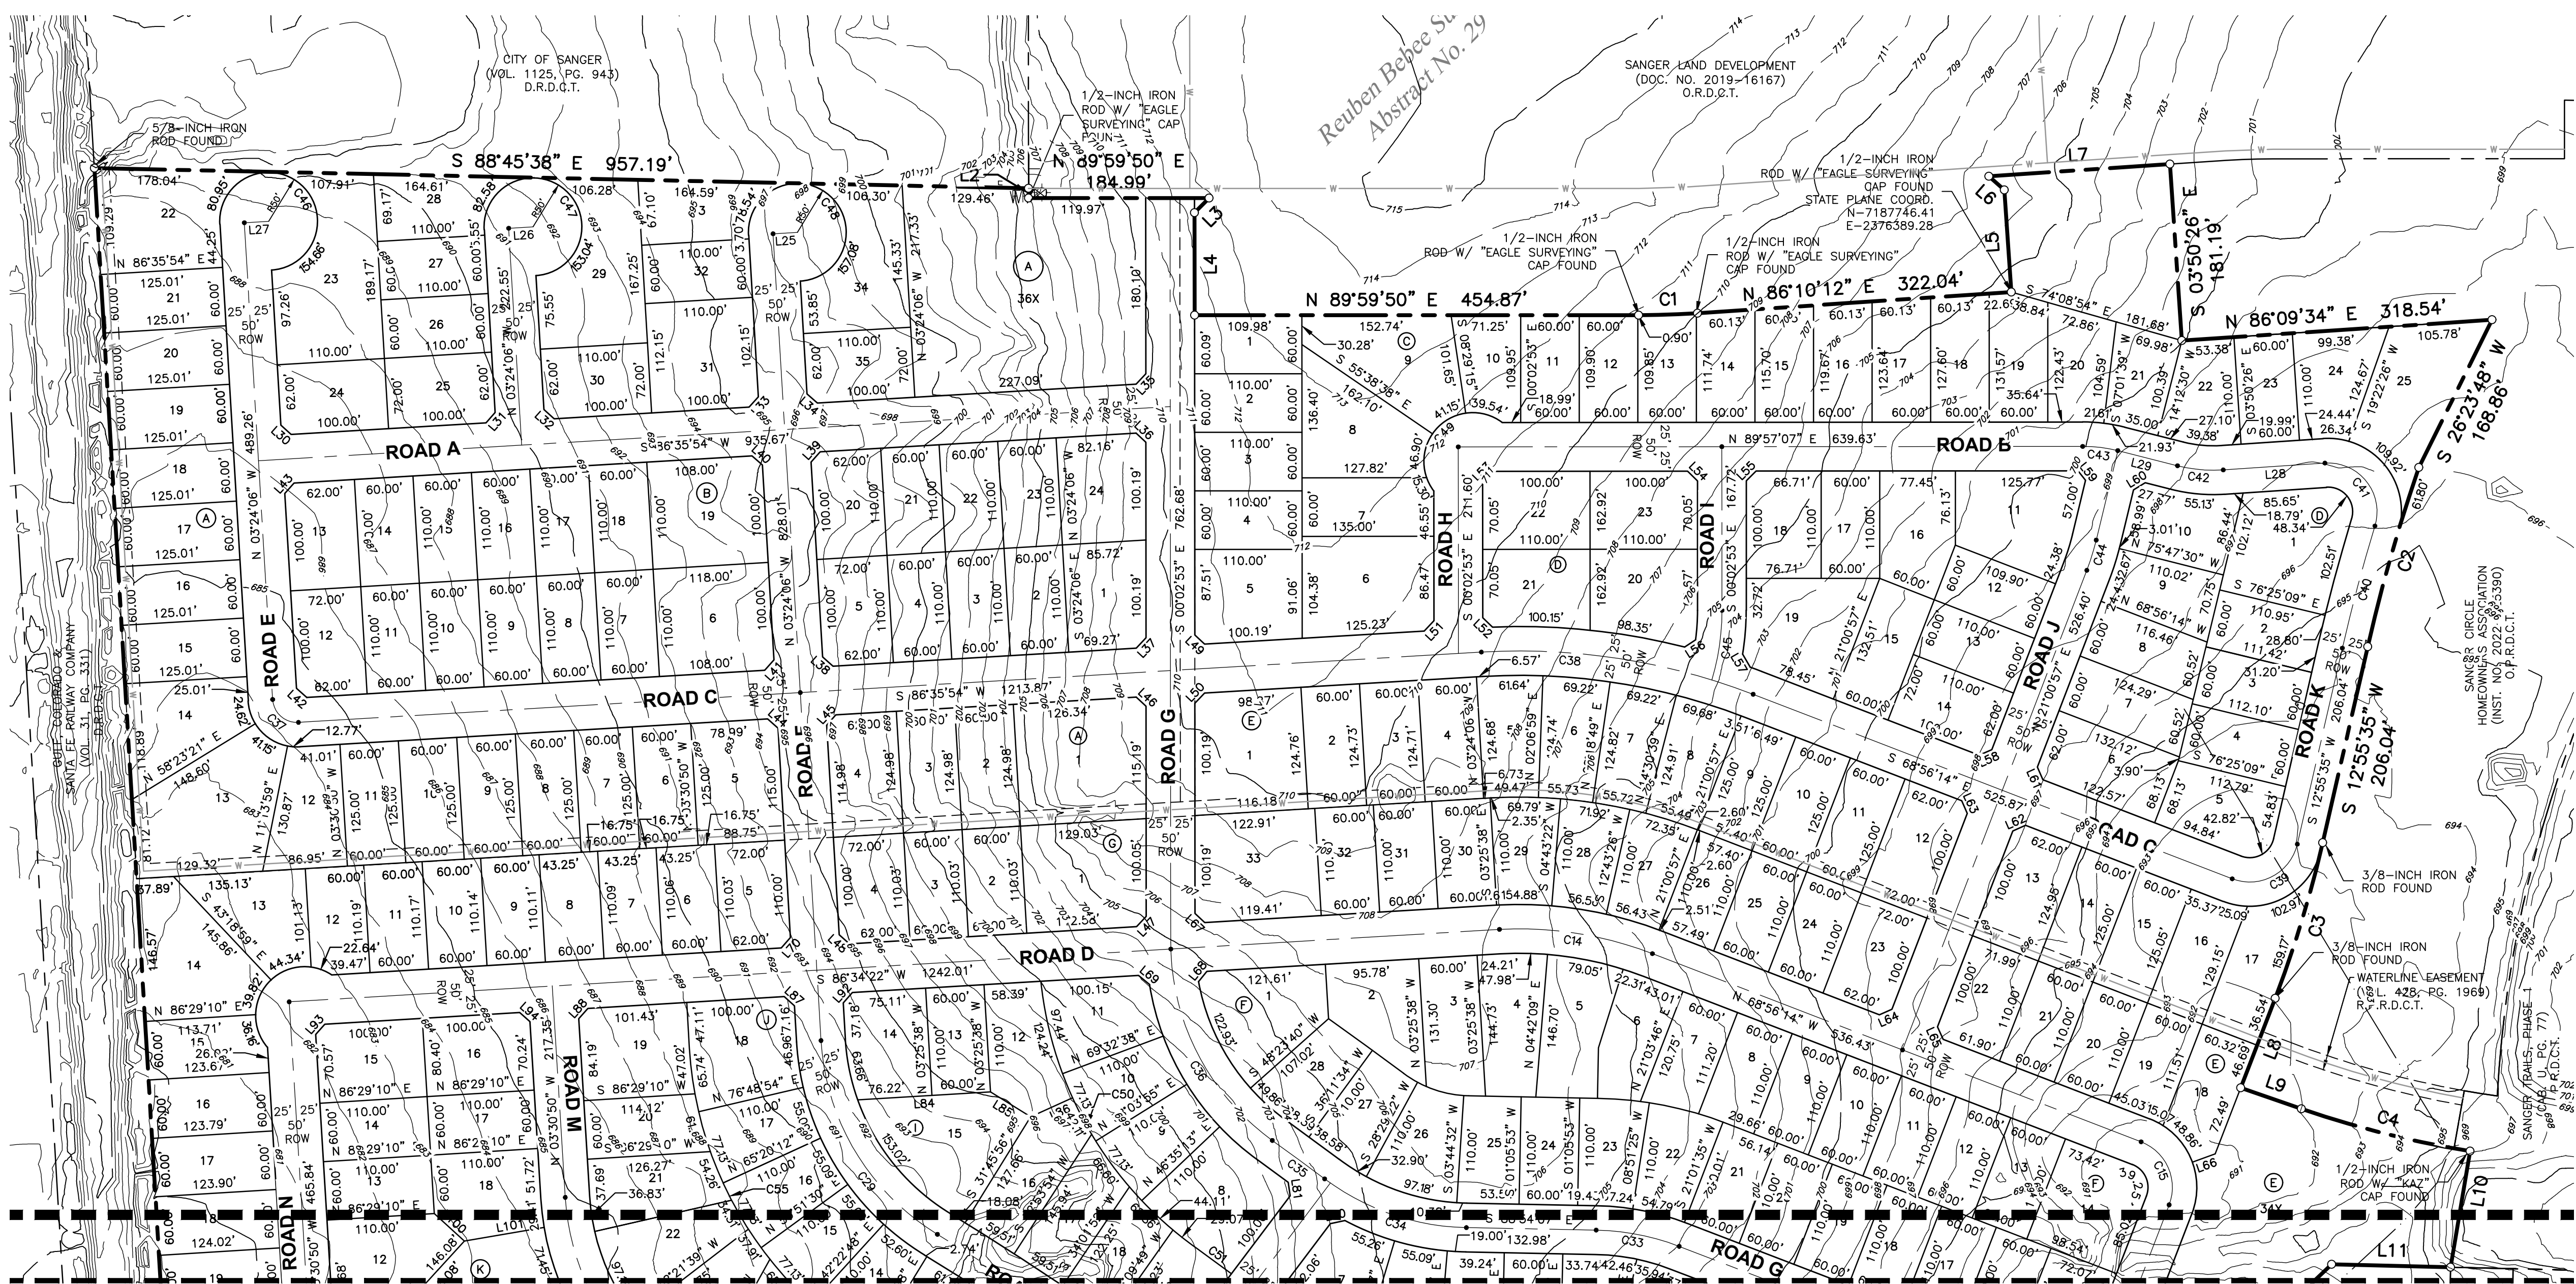

SEE SHEET 1

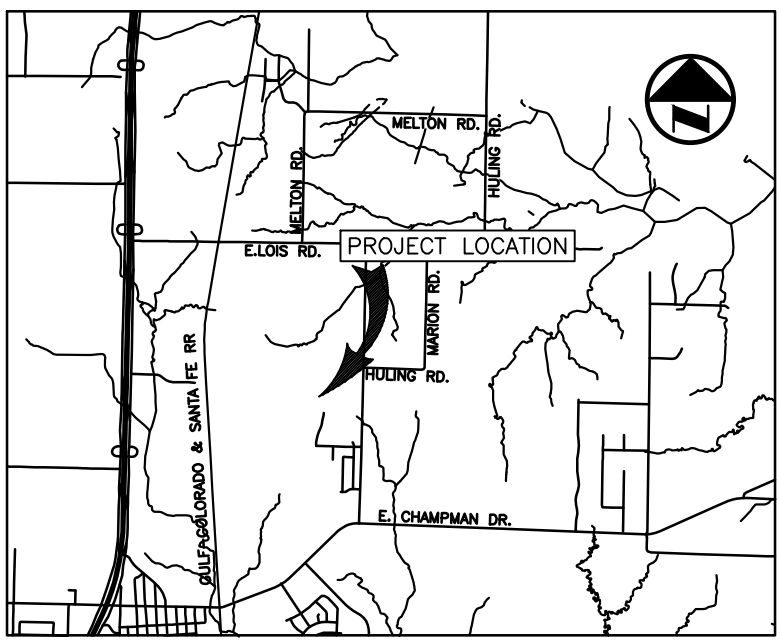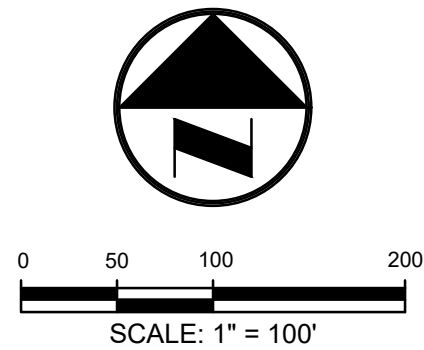

VICINITY MAP
(NOT TO SCALE)

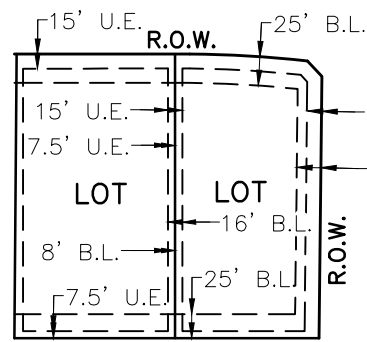

TYPICAL LOT DETAIL

- LEGEND**
- M.R.D. MONUMENT OF RECORD DIGNITY
 - C.I.R.S. 5/8-INCH IRON ROD W/ "BGE" CAP SET
 - INST. NO. INSTRUMENT NUMBER
 - VOL. VOLUME
 - P.G. PAGE
 - O.P.R.D.C.T. OFFICIAL PUBLIC RECORDS OF DENTON COUNTY, TEXAS
 - D.R.D.C.T. DEED RECORDS OF DENTON COUNTY, TEXAS
 - P.O.B. POINT OF BEGINNING
 - P.O.C. POINT OF COMMENCING
 - PROPERTY LINE

LINE TABLE		
NUMBER	BEARING	DISTANCE
L1	N 102°17'58" E	15.00'
L2	S 10°02'50" E	9.99'
L3	S 44°58'30" W	21.19'
L4	S 00°02'35" E	05.01'
L5	N 03°49'48" W	105.02'
L6	N 48°49'48" W	21.18'
L7	N 86°10'12" E	186.01'
L8	S 21°03'47" W	98.23'
L9	S 70°57'10" E	65.78'
L10	S 09°31'15" W	120.59'
L11	N 88°35'38" W	121.83'
L12	S 46°24'40" W	85.27'
L13	N 64°24'42" W	42.44'
L14	S 25°35'18" W	50.00'
L15	S 64°24'42" E	42.08'
L16	N 73°02'14" W	21.62'
L17	S 16°52'46" W	50.00'
L18	S 73°02'14" E	6.05'
L19	N 68°58'25" W	36.17'
L20	N 68°58'25" W	8.45'
L21	S 03°30'50" E	25.00'
L22	N 38°10'21" E	42.48'
L23	N 06°50'29" E	20.55'
L24	S 67°33'01" W	20.29'
L25	S 86°35'54" W	25.00'
L26	S 86°35'54" W	25.00'
L27	S 86°35'54" W	25.00'
L28	N 86°09'34" E	104.43'
L29	S 75°47'30" E	62.10'
L30	N 48°24'06" W	14.14'

LINE TABLE		
NUMBER	BEARING	DISTANCE
L31	S 41°35'54" W	14.14'
L32	N 48°24'06" W	14.14'
L33	S 41°35'54" W	14.14'
L34	N 48°24'06" W	14.14'
L35	S 43°16'30" W	14.55'
L36	S 46°43'30" E	13.72'
L37	N 46°44'16" W	14.55'
L38	N 48°24'06" W	14.14'
L39	N 41°35'54" E	14.14'
L40	S 48°24'06" E	14.14'
L41	S 41°35'54" W	14.14'
L42	N 48°24'06" W	14.14'
L43	N 41°35'54" E	14.14'
L44	S 48°24'06" E	14.14'
L45	S 41°35'54" W	14.14'
L46	N 46°43'30" W	13.72'
L47	S 43°15'44" W	14.55'
L48	N 48°24'52" W	14.14'
L49	N 46°43'30" W	13.72'
L50	N 43°16'30" E	14.55'
L51	S 43°16'30" W	14.55'
L52	N 46°23'35" W	13.81'
L53	N 44°57'07" E	14.14'
L54	S 45°02'53" E	14.14'
L55	N 44°57'07" E	14.14'
L56	N 56°45'38" E	13.43'
L57	N 30°00'16" W	15.23'
L58	S 66°02'21" W	14.14'
L59	S 38°14°01" E	12.36'
L60	S 58°53'41" W	14.06'

LINE TABLE		
NUMBER	BEARING	DISTANCE
L61	S 23°57'39" E	14.15'
L62	N 66°02'21" E	14.14'
L63	S 23°57'39" E	14.15'
L64	S 48°28'14" E	14.15'
L65	N 23°57'39" W	14.15'
L66	N 69°54'00" E	25.00'
L67	N 02°29'08" E	13.72'
L68	N 38°46'19" E	13.43'
L69	S 50°43'06" E	14.70'
L70	N 41°35'08" E	14.15'
L71	S 66°02'40" W	14.14'
L72	S 23°57'20" E	14.15'
L73	S 66°01'35" W	14.14'
L74	N 23°58'25" W	14.14'
L75	S 66°01'35" W	14.14'
L76	S 23°57'20" E	14.15'
L77	S 66°02'40" W	14.14'
L78	S 23°57'20" E	14.15'
L79	N 66°02'40" E	14.14'
L80	N 78°02'32" E	15.08'
L81	S 08°26'25" E	14.03'
L82	S 81°50'10" W	14.24'
L83	N 07°32'21" W	14.26'
L84	S 86°34'22" W	136.22'
L85	S 58°14'04" E	48.55'
L86	N 65°33'21" E	47.08'
L87	S 48°24'06" E	14.14'
L88	N 41°31'00" E	14.13'
L89	N 07°22'17" W	14.30'
L90	N 82°27'47" E	14.03'

LINE TABLE		
NUMBER	BEARING	DISTANCE
L91	S 08°17'42" E	14.07'
L92	N 41°35'08" E	14.15'
L93	N 41°31'46" E	14.13'
L94	S 48°28'14" E	14.15'
L95	S 16°18'04" W	14.89'
L96	N 78°43'45" W	10.32'
L97	N 02°29'08" E	15.66'
L98	S 79°57'23" E	14.89'
L99	S 86°29'10" W	34.25'
L100	S 47°39'54" E	41.72'
L101	N 80°21'31" E	82.99'
L102	S 58°10'21" W	8.62'
L103	S 61°40'54" W	14.22'
L104	S 31°06'48" W	15.21'
L105	S 82°52'33" W	15.20'
L106	N 04°42'24" W	13.63'
L107	N 76°25'58" E	14.06'
L108	S 08°19'27" E	14.06'
L109	N 80°46'51" W	13.91'
L110	N 12°13'53" E	14.80'
L111	N 82°18'53" E	14.06'
L112	S 30°59'46" E	15.18'
L113	N 77°20'25" W	13.19'
L114	S 36°59'43" W	64.89'
L115	N 53°04'59" E	14.69'
L116	N 46°36'51" W	25.00'
L117	N 05°11'50" E	13.19'
L118	N 88°59'28" W	14.14'
L119	S 63°46'47" W	14.69'
L120	S 23°58'25" E	14.14'

LINE TABLE		
NUMBER	BEARING	DISTANCE
L121	S 26°43'12" E	13.45'
L122	S 66°01'35" W	14.14'
L123	N 01°00'32" E	14.14'
L124	S 14°12'23" E	14.06'
L125	N 31°06'48" E	50.33'
L126	N 66°01'35" E	14.14'
L127	S 23°58'25" E	14.14'
L128	S 66°01'35" W	14.14'
L129	N 23°58'25" W	14.14'
L130	N 66°01'35" E	14.14'
L131	N 74°35'31" E	8.79'
L132	S 01°00'32" W	14.14'
L133	S 88°59'28" E	14.14'
L134	S 23°58'25" E	14.14'
L135	N 43°47'31" E	13.56'
L136	N 46°12'29" W	14.70'
L137	N 46°00'32" E	39.05'
L138	N 41°29'10" E	14.14'
L139	N 48°30'50" W	14.14'
L140	S 00°41'34" E	18.00'

CURVE TABLE				
NUMBER	DELTA	RADIUS	CHORD BEARING	ARC LENGTH
C1	3°49'38"	905.00'	N 88°05'00" E	60.44'
C2	5°59'54"	1825.00'	S 15°55'32" W	190.97'
C3	8°08'11"	1175.00'	S 16°59'41" W	166.72'
C4	9°55'27"	1030.00'	S 75°54'22" E	178.18'
C5	27°32'01"	235.00'	S 15°10'39" W	111.85'
C6	21°04'34"	1265.00'	S 14°19'49" W	462.71'
C7	13°09'41"	480.00'	S 10°22'22" W	110.02'
C8	4°03'40"	250.00'	S 71°00'15" E	17.72'
C9	2°03'13"	250.00'	S 22°03'12" W	8.96'
C10	24°58'57"	250.00'	S 56°28'57" E	108.15'
C11	15°54'38"	250.00'	S 36°02'09" E	69.20'
C12	36°36'19"	690.00'	N 46°23'00" W	433.37'
C13	61°10'19"	250.00'	S 34°06'00" E	254.42'
C14	24°06'16"	380.00'	N 80°59'22" W	158.69'
C15	89°57'49"	50.00'	N 23°57'20" W	70.69'
C16	65°01'03"	250.00'	S 78°31'03" W	268.71'
C17	45°05'21"	250.00'	N 68°33'12" E	191.70'
C18	45°50'56"	150.00'	S 19°24'38" W	116.86'
C19	15°50'15"	150.00'	S 50°15'13" W	41.33'
C20	57°46'20"	250.00'	S 32°24'01" E	241.54'
C21	11°23'41"	2715.00'	N 55°35'20" W	539.06'
C22	39°00'38"	250.00'	S 69°23'49" E	166.95'
C23	19°55'42"	250.00'	N 78°56'16" W	86.52'
C24	39°10'03"	150.00'	N 26°25'30" E	102.54'
C25	75°45'11"	250.00'	N 49°57'58" E	34.50'
C26	11°32'29"	150.00'	N 51°46'46" E	30.16'
C27	9°00'49"	250.00'	N 41°30'07" E	39.29'
C28	11°13'18"	250.00'	N 36°43'27" E	48.89'
C29	55°10'37"	250.00'	S 30°59'25" E	231.56'
C30	6°57'39"	2985.00'	N 55°05'54" W	362.42'
C31	37°17'03"	250.00'	S 70°15'36" E	159.83'

CURVE TABLE				
NUMBER	DELTA	RADIUS	CHORD BEARING	ARC LENGTH
C32	19°57'53"	250.00'	N 78°55'11" W	86.67'
C33	19°57'53"	250.00'	N 78°55'11" W	86.67'
C34	35°46'07"	250.00'	S 71°01'04" E	153.55'
C35	1°10'11"	3255.00'	N 53°43'06" W	66.45'
C36	54°15'18"	250.00'	S 27°10'32" E	227.99'
C37	9°00'00"	25.00'	S 48°24'06" E	35.36'
C38	24°27'52"	665.00'	N 81°10'10" W	281.79'
C39	98°08'11"	50.00'	S 61°59'40" W	75.55'
C40	4°00'45"	1850.00'	S 14°55'57" W	129.53'
C41	11°46'46"	50.00'	S 38°27'03" E	82.30'
C42	16°02'56"	150.00'	S 84°48'58" E	47.06'
C43	14°15'23"	150.00'	N 82°55'11" W	37.23'
C44	7°26'06"	250.00'	N 17°17'54" E	32.42'
C45	16°34'10"	250.00'	N 08°14'12" E	72.05'
C46	27°00'00"	50.00'	N 48°24'06" W	70.71'
C47	27°00'01"	50.00'	N 48°24'07" W	70.71'
C48	27°00'00"	50.00'	N 48°24'06" W	70.71'
C49	163°44'23"	50.00'	S 44°57'07" W	98.99'
C50	48°20'53"	385.00'	S 30°07'45" E	315.32'
C51	0°50'21"	3120.00'	S 53°53'01" E	45.70'
C52	0°55'40"	3120.00'	N 52°04'54" W	50.52'
C53	37°17'03"	115.00'	S 70°15'36" E	73.52'
C54	19°57'53"	385.00'	N 78°55'11" W	133.48'
C55	55°10'37"	385.00'	S 30°59'25" E	356.60'
C56	1°48'41"	1265.00'	S 28°02'19" W	39.99'
C57	2°36'38"	2850.00'	N 51°11'49" W	129.84'
C58	39°00'38"	115.00'	N 69°23'49" W	76.80'
C59	19°57'53"	385.00'	N 78°55'11" W	133.48'
C60	11°13'18"	385.00'	N 36°43'27" E	75.28'
C61	5°13'40"	2580.00'	N 49°50'08" W	235.32'
C62	155°25'58"	50.00'	S 74°12'09" W	97.71'

PRELIMINARY PLAT
STC PHASE 2
407 SINGLE FAMILY LOTS &
9 OPEN SPACE LOTS
BEING 119.199 ACRES SITUATED IN THE
REUBEN BEBEE SURVEY, ABSTRACT NO. 29
CITY OF SANGER, DENTON COUNTY, TEXAS
JANUARY 2023
SHEET 2 OF 3

OWNER
STC ZWC, LLC
103 East Virginia Street,
McKinney, Texas 75069

SURVEYOR
BGE, Inc.
777 Main Street, Suite 1900, Fort Worth, TX 76102
Tel: 817-887-6130 • www.bgeinc.com
TBPLS Registration No. 10194416



Contact: René Salvas, R.P.L.S.
Telephone: 817-752-4183 • Email: rslvas@bgeinc.com

Copyright 2022

G:\TXM\Projects\Sanger_Development_LL\09298-00-Stephens_Towne_Crossing_Phase_1\SV04_CAD\09298-00_P\PLT_SOUTH.dwg 2023-01-31 08:32 jhom

Parcel Table			Parcel Table			Parcel Table			Parcel Table			Parcel Table			Parcel Table			Parcel Table			Parcel Table			Parcel Table			Parcel Table			Parcel Table			Parcel Table			Parcel Table			Parcel Table		
Lot	Block	Sq. Ft.	Lot	Block	Sq. Ft.	Lot	Block	Sq. Ft.	Lot	Block	Sq. Ft.	Lot	Block	Sq. Ft.	Lot	Block	Sq. Ft.	Lot	Block	Sq. Ft.	Lot	Block	Sq. Ft.	Lot	Block	Sq. Ft.	Lot	Block	Sq. Ft.	Lot	Block	Sq. Ft.	Lot	Block	Sq. Ft.	Lot	Block	Sq. Ft.	Lot	Block	Sq. Ft.
1	BLOCK A	16532	21	BLOCK A	7501	1	BLOCK B	9024	21	BLOCK B	6600	1	BLOCK C	6604	21	BLOCK C	6442	1	BLOCK D	13227	21	BLOCK D	8749	1	BLOCK E	13992	21	BLOCK E	6600	1	BLOCK F	11192	21	BLOCK F	6600	1	BLOCK G	13780	21	BLOCK G	7459
2	BLOCK A	7499	22	BLOCK A	13710	2	BLOCK B	6600	22	BLOCK B	6600	2	BLOCK C	6600	22	BLOCK C	7464	2	BLOCK D	6667	22	BLOCK D	8755	2	BLOCK E	7485	22	BLOCK E	7864	2	BLOCK F	9092	22	BLOCK F	7312	2	BLOCK G	6602	22	BLOCK G	7527
3	BLOCK A	7499	23	BLOCK A	17371	3	BLOCK B	6600	23	BLOCK B	6600	3	BLOCK C	6600	23	BLOCK C	6600	3	BLOCK D	6706	23	BLOCK D	8755	3	BLOCK E	7483	23	BLOCK E	7870	3	BLOCK F	8420	23	BLOCK F	7054	3	BLOCK G	6602	23	BLOCK G	7534
4	BLOCK A	8948	24	BLOCK A	7870	4	BLOCK B	6600	24	BLOCK B	9733	4	BLOCK C	6600	24	BLOCK C	8380	4	BLOCK D	6747				4	BLOCK E	7482	24	BLOCK E	6600	4	BLOCK F	9046	24	BLOCK F	6600	4	BLOCK G	7871	24	BLOCK G	7541
5	BLOCK A	11059	25	BLOCK A	7870	5	BLOCK B	7870				5	BLOCK C	10321	25	BLOCK C	13517	5	BLOCK D	8745				5	BLOCK E	7758	25	BLOCK E	6600	5	BLOCK F	9441	25	BLOCK F	6753	5	BLOCK G	7871	25	BLOCK G	7548
6	BLOCK A	7500	26	BLOCK A	6600	6	BLOCK B	12930				6	BLOCK C	13507				6	BLOCK D	9496				6	BLOCK E	7796	26	BLOCK E	6600	6	BLOCK F	7518	26	BLOCK F	8077	6	BLOCK G	6603	26	BLOCK G	7555
7	BLOCK A	7500	27	BLOCK A	6600	7	BLOCK B	6600				7	BLOCK C	8046				7	BLOCK D	7693				7	BLOCK E	7800	27	BLOCK E	7083	7	BLOCK F	6910	27	BLOCK F	7051	7	BLOCK G	6604	27	BLOCK G	7562
8	BLOCK A	7500	28	BLOCK A	7788	8	BLOCK B	6600				8	BLOCK C	11821				8	BLOCK D	7223				8	BLOCK E	7820	28	BLOCK E	7066	8	BLOCK F	6612	28	BLOCK F	7294	8	BLOCK G	6606			
9	BLOCK A	7500	29	BLOCK A	14959	9	BLOCK B	6600				9	BLOCK C	13076				9	BLOCK D	7178				9	BLOCK E	7500	29	BLOCK E	7075	9	BLOCK F	6600				9	BLOCK G	6608			
10	BLOCK A	7500	30	BLOCK A	7870	10	BLOCK B	6600				10	BLOCK C	6668				10	BLOCK D	8232				10	BLOCK E	7500	30	BLOCK E	6600	10	BLOCK F	6600				10	BLOCK G	6609			
11	BLOCK A	7500	31	BLOCK A	12287	11	BLOCK B	6600				11	BLOCK C	6596				11	BLOCK D	11910				11	BLOCK E	7500	31	BLOCK E	6600	11	BLOCK F	6600				11	BLOCK G	6611			
12	BLOCK A	8820	32	BLOCK A	6600	12	BLOCK B	7870				12	BLOCK C	6593				12	BLOCK D	6597				12	BLOCK E	8950	32	BLOCK E	6600	12	BLOCK F	6600				12	BLOCK G	6500			
13	BLOCK A	17385	33	BLOCK A	7549	13	BLOCK B	7870				13	BLOCK C	6628				13	BLOCK D	6600				13	BLOCK E	8948	33	BLOCK E	13828	13	BLOCK F	6600				13	BLOCK G	9519			
14	BLOCK A	10726	34	BLOCK A	12549	14	BLOCK B	6600				14	BLOCK C	6823				14	BLOCK D	7870				14	BLOCK E	7499			14	BLOCK F	10697				14	BLOCK G	13610				
15	BLOCK A	7501	35	BLOCK A	7870	15	BLOCK B	6600				15	BLOCK C	7061				15	BLOCK D	7935				15	BLOCK E	7500			15	BLOCK F	7873				15	BLOCK G	7173				
16	BLOCK A	7501				16	BLOCK B	6600				16	BLOCK C	7299				16	BLOCK D	9008				16	BLOCK E	7534			16	BLOCK F	6600				16	BLOCK G	7424				
17	BLOCK A	7501				17	BLOCK B	6600				17	BLOCK C	7537				17	BLOCK D	6600				17	BLOCK E	9009			17	BLOCK F	6600				17	BLOCK G	7431				
18	BLOCK A	7501				18	BLOCK B	6600				18	BLOCK C	7775				18	BLOCK D	8388				18	BLOCK E	7399			18	BLOCK F	6600				18	BLOCK G	7438				
19	BLOCK A	7501				19	BLOCK B	12930				19	BLOCK C	7768				19	BLOCK D	12486				19	BLOCK E	6607			19	BLOCK F	6600				19	BLOCK G	7445				
20	BLOCK A	7501				20	BLOCK B	7870				20	BLOCK C	7238				20	BLOCK D	9989				20	BLOCK E	6600			20	BLOCK F	6600				20	BLOCK G	7452				

Parcel Table				Parcel Table				Parcel Table				Parcel Table				Parcel Table				Parcel Table				Parcel Table				Parcel Table				Parcel Table				Parcel Table				Parcel Table				Parcel Table															
Lot	Block	Sq. Ft.		Lot	Block	Sq. Ft.		Lot	Block	Sq. Ft.		Lot	Block	Sq. Ft.		Lot	Block	Sq. Ft.		Lot	Block	Sq. Ft.		Lot	Block	Sq. Ft.		Lot	Block	Sq. Ft.		Lot	Block	Sq. Ft.		Lot	Block	Sq. Ft.		Lot	Block	Sq. Ft.		Lot	Block	Sq. Ft.		Lot	Block	Sq. Ft.									
1	BLOCK H	8565		21	BLOCK H	6600		1	BLOCK I	13242		21	BLOCK I	8077		1	BLOCK J	9225		21	BLOCK J	8564		1	BLOCK K	11973		1	BLOCK L	14393		21	BLOCK L	6706		1	BLOCK M	14110		21	BLOCK M	7870		1	BLOCK N	7870		21	BLOCK N	7794		1	BLOCK O	21384		21	BLOCK O	6600	
2	BLOCK H	6600		22	BLOCK H	7870		2	BLOCK I	7219		22	BLOCK I	6799		2	BLOCK J	7449		22	BLOCK J	9594		2	BLOCK K	6600		2	BLOCK L	6600						2	BLOCK M	7139		22	BLOCK M	7870		2	BLOCK N	6600		22	BLOCK N	7794		2	BLOCK O	11850		22	BLOCK O	10666	
3	BLOCK H	6600		23	BLOCK H	7870		3	BLOCK I	7366		23	BLOCK I	6600		3	BLOCK J	7075		23	BLOCK J	9440		3	BLOCK K	6600		3	BLOCK L	6600						3	BLOCK M	6600		23	BLOCK M	6600		3	BLOCK N	6600		23	BLOCK N	18875		3	BLOCK O	10569					
4	BLOCK H	6600		24	BLOCK H	6600		4	BLOCK I	6601		24	BLOCK I	6600		4	BLOCK J	6600		24	BLOCK J	7664		4	BLOCK K	8766		4	BLOCK L	7880						4	BLOCK M	6600		24	BLOCK M	6600		4	BLOCK N	6600					4	BLOCK O	11419						
5	BLOCK H	6600		25	BLOCK H	6600		5	BLOCK I	6833		25	BLOCK I	7269		5	BLOCK J	6600		25	BLOCK J	6842		5	BLOCK K	8044		5	BLOCK L	8470						5	BLOCK M	6600		25	BLOCK M	13770		5	BLOCK N	13290					5	BLOCK O	12964						
6	BLOCK H	6600		26	BLOCK H	6600		6	BLOCK I	7754		26	BLOCK I	7076		6	BLOCK J	7200		26	BLOCK J	6672		6	BLOCK K	6600		6	BLOCK L	7100						6	BLOCK M	9965		26	BLOCK M	9757		6	BLOCK N	19881					6	BLOCK O	6603						
7	BLOCK H	6600		27	BLOCK H	6600		7	BLOCK I	10289		27	BLOCK I	10775		7	BLOCK J	8220		27	BLOCK J	6672		7	BLOCK K	6600		7	BLOCK L	7730						7	BLOCK M	9612		27	BLOCK M	8836		7	BLOCK N	7500					7	BLOCK O	6600						
8	BLOCK H	7870		28	BLOCK H	6600		8	BLOCK I	12014						8	BLOCK J	7911		28	BLOCK J	6672		8	BLOCK K	13266		8	BLOCK L	6916						8	BLOCK M	6600		28	BLOCK M	13541		8	BLOCK N	7500					8	BLOCK O	10542						
9	BLOCK H	7870		29	BLOCK H	6600		9	BLOCK I	7272						9	BLOCK J	8093		29	BLOCK J	7988		9	BLOCK K	14101		9	BLOCK L	9986						9	BLOCK M	6572		29	BLOCK M	14644		9	BLOCK N	8950					9	BLOCK O	8449						
10	BLOCK H	6600		30	BLOCK H	8557		10	BLOCK I	7272						10	BLOCK J	7983		30	BLOCK J	8002		10	BLOCK K	6600		10	BLOCK L	7995						10	BLOCK M	7818		30	BLOCK M	7654		10	BLOCK N	8950					10	BLOCK O	7154						
11	BLOCK H	6600						11	BLOCK I	8871						11	BLOCK J	6669		31	BLOCK J	6674		11	BLOCK K	11360		11	BLOCK L	6706						11	BLOCK M	11808		31	BLOCK M	6600		11	BLOCK N	7500					11	BLOCK O	7445						
12	BLOCK H	6600						12	BLOCK I	8672						12	BLOCK J	6669		32	BLOCK J	8077		12	BLOCK K	12544		12	BLOCK L	12787						12	BLOCK M	10349		32	BLOCK M	6600		12	BLOCK N	7500					12	BLOCK O	7735						
13	BLOCK H	6600						13	BLOCK I	6600						13	BLOCK J	6669		33	BLOCK J	7304		13	BLOCK K	6600		13	BLOCK L	8945						13	BLOCK M	9660		33	BLOCK M	6600		13	BLOCK N	7823					13	BLOCK O	8026						
14	BLOCK H	6600						14	BLOCK I	9130						14	BLOCK J	7239		34	BLOCK J	6600		14	BLOCK K	6600		14	BLOCK L	6674						14	BLOCK M	10987					14	BLOCK N	8414					14	BLOCK O	16503							
15	BLOCK H	7870						15	BLOCK I	13856						15	BLOCK J	7272		35	BLOCK J	6600		15	BLOCK K	8803		15	BLOCK L	6600						15	BLOCK M	8969					15	BLOCK N	7533					15	BLOCK O	16265							
16	BLOCK H	7870						16	BLOCK I	9297						16	BLOCK J	7272		36	BLOCK J	7339		16	BLOCK K	8785		16	BLOCK L	7027						16	BLOCK M	7599					16	BLOCK N	7500					16	BLOCK O	7934							
17	BLOCK H	6600						17	BLOCK I	8086						17	BLOCK J	7272		37	BLOCK J	8071		17	BLOCK K	6600		17	BLOCK L	7862						17	BLOCK M	6600					17	BLOCK N	7500					17	BLOCK O	6953							
18	BLOCK H	6600						18	BLOCK I	7021						18	BLOCK J	11333		38	BLOCK J	14663		18	BLOCK K	9121		18	BLOCK L	11983						18	BLOCK M	6600					18	BLOCK N	7792					18	BLOCK O	6600							
19	BLOCK H	6600						19	BLOCK I	7986						19	BLOCK J	10473																		19	BLOCK M	6600					19	BLOCK N	7794					19	BLOCK O	6600							
20	BLOCK H	6600						20	BLOCK I	8319						20	BLOCK J	7162																		20	BLOCK M	6600					20	BLOCK N	7794					20	BLOCK O	6600							