

LOIS ROAD ESTATES SUBDIVISION REPLAT FILING NO. 3

BEING A PORTION OF A CALLED 202.49 ACRE TRACT OF LAND
JST HOLDINGS 04 BUSINESS LLC, DOCUMENT NO. 2024-74411, O.R.D.C.T.
10.075 ACRES OF LAND (438,874 SQUARE FEET)
OUT OF THE REUBEN BEBEE SURVEY, ABSTRACT NUMBER 29
IN THE CITY OF SANGER, DENTON COUNTY, TEXAS

CERTIFICATION OF OWNERSHIP:

STATE OF TEXAS
COUNTY OF DENTON

I (WE), THE UNDERSIGNED, OWNER(S) OF THE LAND SHOWN ON THIS PLAT WITHIN THE AREA DESCRIBED BY METES AND BOUNDS AS FOLLOWS:

LEGAL DESCRIPTION:

BEING A 10.075 ACRE TRACT OF LAND (438,874 SQUARE FEET), SITUATED IN THE REUBEN BEBEE SURVEY, ABSTRACT NUMBER 29, SITUATED IN THE CITY OF SANGER, DENTON COUNTY, TEXAS, AND BEING A PORTION OF THAT CERTAIN 202.49 ACRE TRACT OF LAND DESCRIBED IN A GENERAL WARRANTY DEED CONVEYED TO JST HOLDINGS 04 BUSINESS, LLC, A NEW MEXICO LIMITED LIABILITY COMPANY, RECORDED IN DOCUMENT NUMBER 2024-74411 OF THE OFFICIAL RECORDS OF DENTON COUNTY, TEXAS (O.R.D.C.T.); SAID 10.008 ACRE TRACT BEING MORE PARTICULARLY DESCRIBED AS FOLLOWS:

COMMENCING AT A MAG NAIL FOUND, BEING THE NORTHWESTERN CORNER OF SAID JST HOLDINGS 202.49 ACRE TRACT, BEING ON OR NEAR THE CENTERLINE OF LOIS ROAD EAST AND ON THE EASTERN RIGHT-OF-WAY LINE OF THE GULF COAST AND SANTA FE RAILROAD, (100' RIGHT-OF-WAY WIDTH);


THENCE, S89°32'19"E, DEPARTING THE EAST RIGHT-OF-WAY LINE OF SAID GULF COAST AND SANTA FE RAILROAD, AND ALONG THE NORTHERN LINE OF SAID JST HOLDINGS 202.49 ACRES TRACT AND ALONE OR NEAR THE CENTERLINE OF SAID LOIS ROAD EAST, A DISTANCE OF 689.57 FEET TO A MAG NAIL SET FOR A NORTHERN ANGLE CORNER OF THE HEREIN DESCRIBED TRACT;

THENCE, S89°22'38"E, CONTINUING ALONG SAID NORTHERN LINE OF SAID JST HOLDINGS 202.49 ACRES TRACT AND ALONG OR NEAR THE CENTERLINE OF SAID LOIS ROAD EAST, A DISTANCE OF 504.75 FEET TO A CALCULATED POINT;

THENCE, CROSSING THROUGH SAID JST HOLDING 202.49 ACRE TRACT, THE FOLLOWING FORTY-NINE (49) COURSES AND DISTANCES:

- S00°37'22"W, A DISTANCE OF 40.00 FEET TO A 1/2" IRON ROD SET WITH PLASTIC CAP STAMPED "ATWELL LLC" FOR THE MOST NORTHERLY WEST CORNER AND THE POINT OF BEGINNING OF THE HEREIN DESCRIBED TRACT;
- S89°22'38"E, A DISTANCE OF 117.01 FEET TO A 1/2" IRON ROD SET WITH PLASTIC CAP STAMPED "ATWELL LLC";
- S46°11'12"W, A DISTANCE OF 20.41 FEET TO A 1/2" IRON ROD SET WITH PLASTIC CAP STAMPED "ATWELL LLC";
- S11°12'W, A DISTANCE OF 56.41 FEET TO A 1/2" IRON ROD SET WITH PLASTIC CAP STAMPED "ATWELL LLC" AT THE BEGINNING OF TANGENT CURVE TO THE RIGHT;
- SOUTHWESTERLY, ALONG THE ARC OF SAID CURVE TO THE RIGHT HAVING A CENTRAL ANGLE OF 17°47'02", A RADIUS OF 148.00 FEET, A CHORD BEARING AND DISTANCE OF S10°04'43"W, 45.75 FEET, AND AN ARC LENGTH OF 45.94 FEET TO A 1/2" IRON ROD SET WITH PLASTIC CAP STAMPED "ATWELL LLC" AT THE END OF SAID CURVE;
- S18°58'14"W, A DISTANCE OF 15.59 FEET TO A 1/2" IRON ROD SET WITH PLASTIC CAP STAMPED "ATWELL LLC" AT THE BEGINNING OF A TANGENT CURVE TO THE LEFT;
- SOUTHWESTERLY, ALONG THE ARC OF SAID CURVE TO THE LEFT, HAVING A CENTRAL ANGLE OF 11°23'40", A RADIUS OF 150.00 FEET, A CHORD BEARING AND DISTANCE OF S13°16'24"W, 29.78 FEET, AND AN ARC LENGTH OF 29.15 FEET TO A 1/2" IRON ROD SET WITH PLASTIC CAP STAMPED "ATWELL LLC" AT THE END OF SAID CURVE;
- S88°48'48"E, A DISTANCE OF 119.07 FEET TO A 1/2" IRON ROD SET WITH PLASTIC CAP STAMPED "ATWELL LLC";
- S11°12'W, A DISTANCE OF 612.00 FEET TO A 1/2" IRON ROD SET WITH PLASTIC CAP STAMPED "ATWELL LLC";
- N88°48'48"W, A DISTANCE OF 107.00 FEET TO A 1/2" IRON ROD SET WITH PLASTIC CAP STAMPED "ATWELL LLC";
- S46°11'12"W, A DISTANCE OF 18.38 FEET TO A 1/2" IRON ROD SET WITH PLASTIC CAP STAMPED "ATWELL LLC";
- S11°12'W, A DISTANCE OF 12.00 FEET TO A 1/2" IRON ROD SET WITH PLASTIC CAP STAMPED "ATWELL LLC";
- S88°48'48"E, A DISTANCE OF 120.00 FEET TO A 1/2" IRON ROD SET WITH PLASTIC CAP STAMPED "ATWELL LLC";
- S11°12'W, A DISTANCE OF 302.71 FEET TO A 1/2" IRON ROD SET WITH PLASTIC CAP STAMPED "ATWELL LLC" AT THE BEGINNING OF A NON-TANGENT CURVE TO THE RIGHT;
- SOUTHWESTERLY, ALONG THE ARC OF SAID CURVE TO THE RIGHT HAVING A CENTRAL ANGLE OF 10°52'58", A RADIUS OF 1,045.00 FEET, A CHORD BEARING AND DISTANCE OF S06°37'41"W, 198.19 FEET, AND AN ARC LENGTH OF 198.49 FEET TO A 1/2" IRON ROD SET WITH PLASTIC CAP STAMPED "ATWELL LLC" AT THE ENG OF SAID CURVE;
- N88°48'48"W, A DISTANCE OF 122.49 FEET TO A 1/2" IRON ROD SET WITH PLASTIC CAP STAMPED "ATWELL LLC" AT THE BEGINNING OF A NON-TANGENT CURVE TO THE RIGHT;
- SOUTHWESTERLY, ALONG THE ARC OF SAID CURVE TO THE RIGHT HAVING A CENTRAL ANGLE OF 15°40'15", A RADIUS OF 925.00 FEET, A CHORD BEARING AND DISTANCE S21°20'15"W, 252.21 FEET, AND AN ARC LENGTH OF 252.99 FEET TO A 1/2" IRON ROD SET WITH PLASTIC CAP STAMPED "ATWELL LLC" AT THE END OF SAID CURVE;
- S29°10'22"W, A DISTANCE OF 51.40 FEET TO A 1/2" IRON ROD SET WITH PLASTIC CAP STAMPED "ATWELL LLC";
- S15°49'38"E, A DISTANCE OF 18.38 FEET TO A 1/2" IRON ROD SET WITH PLASTIC CAP STAMPED "ATWELL LLC";
- S60°49'38"E, A DISTANCE OF 230.01 FEET TO A 1/2" IRON ROD SET WITH PLASTIC CAP STAMPED "ATWELL LLC";
- S29°11'06"W, A DISTANCE OF 50.00 FEET TO A 1/2" IRON ROD SET WITH PLASTIC CAP STAMPED "ATWELL LLC";
- S74°10'22"W, A DISTANCE OF 18.38 FEET TO A 1/2" IRON ROD SET WITH PLASTIC CAP STAMPED "ATWELL LLC";
- S29°10'22"W, A DISTANCE OF 107.00 FEET TO A 1/2" IRON ROD SET WITH PLASTIC CAP STAMPED "ATWELL LLC";
- N60°49'38"W, A DISTANCE OF 50.00 FEET TO A 1/2" IRON ROD SET WITH PLASTIC CAP STAMPED "ATWELL LLC";
- S29°10'22"W, A DISTANCE OF 107.00 FEET TO A 1/2" IRON ROD SET WITH PLASTIC CAP STAMPED "ATWELL LLC";
- S74°10'22"W, A DISTANCE OF 18.38 FEET TO A 1/2" IRON ROD SET WITH PLASTIC CAP STAMPED "ATWELL LLC" FOR THE MOST SOUTHERLY CORNER OF THE HEREIN DESCRIBED TRACT;
- N60°49'38"W, A DISTANCE OF 12.00 FEET TO A 1/2" IRON ROD SET WITH PLASTIC CAP STAMPED "ATWELL LLC";
- N29°10'22"E, A DISTANCE OF 120.00 FEET TO A 1/2" IRON ROD SET WITH PLASTIC CAP STAMPED "ATWELL LLC";
- N60°49'38"W, A DISTANCE OF 240.00 FEET TO A 1/2" IRON ROD SET WITH PLASTIC CAP STAMPED "ATWELL LLC";
- N29°10'22"E, A DISTANCE OF 170.00 FEET TO A 1/2" IRON ROD SET WITH PLASTIC CAP STAMPED "ATWELL LLC";
- S60°49'38"E, A DISTANCE OF 22.00 FEET TO A 1/2" IRON ROD SET WITH PLASTIC CAP STAMPED "ATWELL LLC";
- N74°10'22"E, A DISTANCE OF 18.38 FEET TO A 1/2" IRON ROD SET WITH PLASTIC CAP STAMPED "ATWELL LLC";
- N29°10'22"E, A DISTANCE OF 7.00 FEET TO A 1/2" IRON ROD SET WITH PLASTIC CAP STAMPED "ATWELL LLC";
- N60°49'38"W, A DISTANCE OF 120.00 FEET TO A 1/2" IRON ROD SET WITH PLASTIC CAP STAMPED "ATWELL LLC";
- N29°07'26"E, A DISTANCE OF 44.40 TO A 1/2" IRON ROD SET WITH PLASTIC CAP STAMPED "ATWELL LLC" AT THE BEGINNING OF A NON-TANGENT CURVE TO THE LEFT;
- NORTHEASTERLY, ALONG THE ARC OF SAID CURVE TO THE LEFT HAVING A CENTRAL ANGLE OF 27°59'10", A RADIUS OF 755.00 FEET, A CHORD BEARING AND DISTANCE OF N15°10'47"E, 365.12 FEET, AND AN ARC LENGTH OF 368.78 FEET TO A 1/2" INCH IRON ROD SET WITH PLASTIC CAP STAMPED "ATWELL LLC" AT THE END OF SAID CURVE;
- N11°12'26"E, A DISTANCE OF 302.71 FEET TO A 1/2" IRON ROD SET WITH PLASTIC CAP STAMPED "ATWELL LLC";
- N88°48'48"W, A DISTANCE OF 120.00 FEET TO A 1/2" IRON ROD SET WITH PLASTIC CAP STAMPED "ATWELL LLC";
- N11°12'E, A DISTANCE OF 12.00 FEET TO A 1/2" IRON ROD SET WITH PLASTIC CAP STAMPED "ATWELL LLC";
- N46°11'12"E, A DISTANCE OF 18.38 FEET TO A 1/2" IRON ROD SET WITH PLASTIC CAP STAMPED "ATWELL LLC";
- S88°48'48"E, A DISTANCE OF 107.00 FEET TO A 1/2" IRON ROD SET WITH PLASTIC CAP STAMPED "ATWELL LLC";
- N11°12'E, A DISTANCE OF 562.00 FEET TO A 1/2" IRON ROD SET WITH PLASTIC CAP STAMPED "ATWELL LLC";
- S88°48'48"E, A DISTANCE OF 120.00 FEET TO A 1/2" IRON ROD SET WITH PLASTIC CAP STAMPED "ATWELL LLC";
- N11°12'E, A DISTANCE OF 33.31 FEET TO A 1/2" IRON ROD SET WITH PLASTIC CAP STAMPED "ATWELL LLC" AT THE BEGINNING OF A TANGENT CURVE TO THE LEFT;
- NORTHWESTERLY, ALONG THE ARC OF SAID CURVE TO THE LEFT HAVING A CENTRAL ANGLE OF 17°47'02", A RADIUS OF 150.00 FEET, A CHORD BEARING AND DISTANCE OF N07°42'18"W, 46.37 FEET, AND AN ARC LENGTH OF 46.56 FEET TO A 1/2" IRON ROD SET WITH PLASTIC CAP STAMPED "ATWELL LLC" AT THE OF SAID CURVE;
- N16°35'49"W, A DISTANCE OF 15.59 TO A 1/2" IRON ROD SET WITH PLASTIC CAP STAMPED "ATWELL LLC" AT THE BEGINNING OF A TANGENT CURVE TO THE RIGHT;
- NORTHWESTERLY, ALONG THE ARC OF SAID CURVE TO THE RIGHT HAVING A CENTRAL ANGLE OF 17°47'02", A RADIUS OF 148.00 FEET, A CHORD BEARING AND DISTANCE OF N07°42'18"W, 45.75 FEET, AND AN ARC LENGTH OF 45.94 FEET TO A 1/2" IRON ROD SET WITH PLASTIC CAP STAMPED "ATWELL LLC" AT THE END OF SAID CURVE;
- N11°12"E, A DISTANCE OF 55.12 FEET TO A 1/2" IRON ROD SET WITH PLASTIC CAP STAMPED "ATWELL LLC";
- N43°48'48"W, A DISTANCE OF 20.60 FEET TO THE POINT OF BEGINNING.

CONTAINING 10.075 ACRES (438,874 SQUARE FEET), MORE OR LESS.

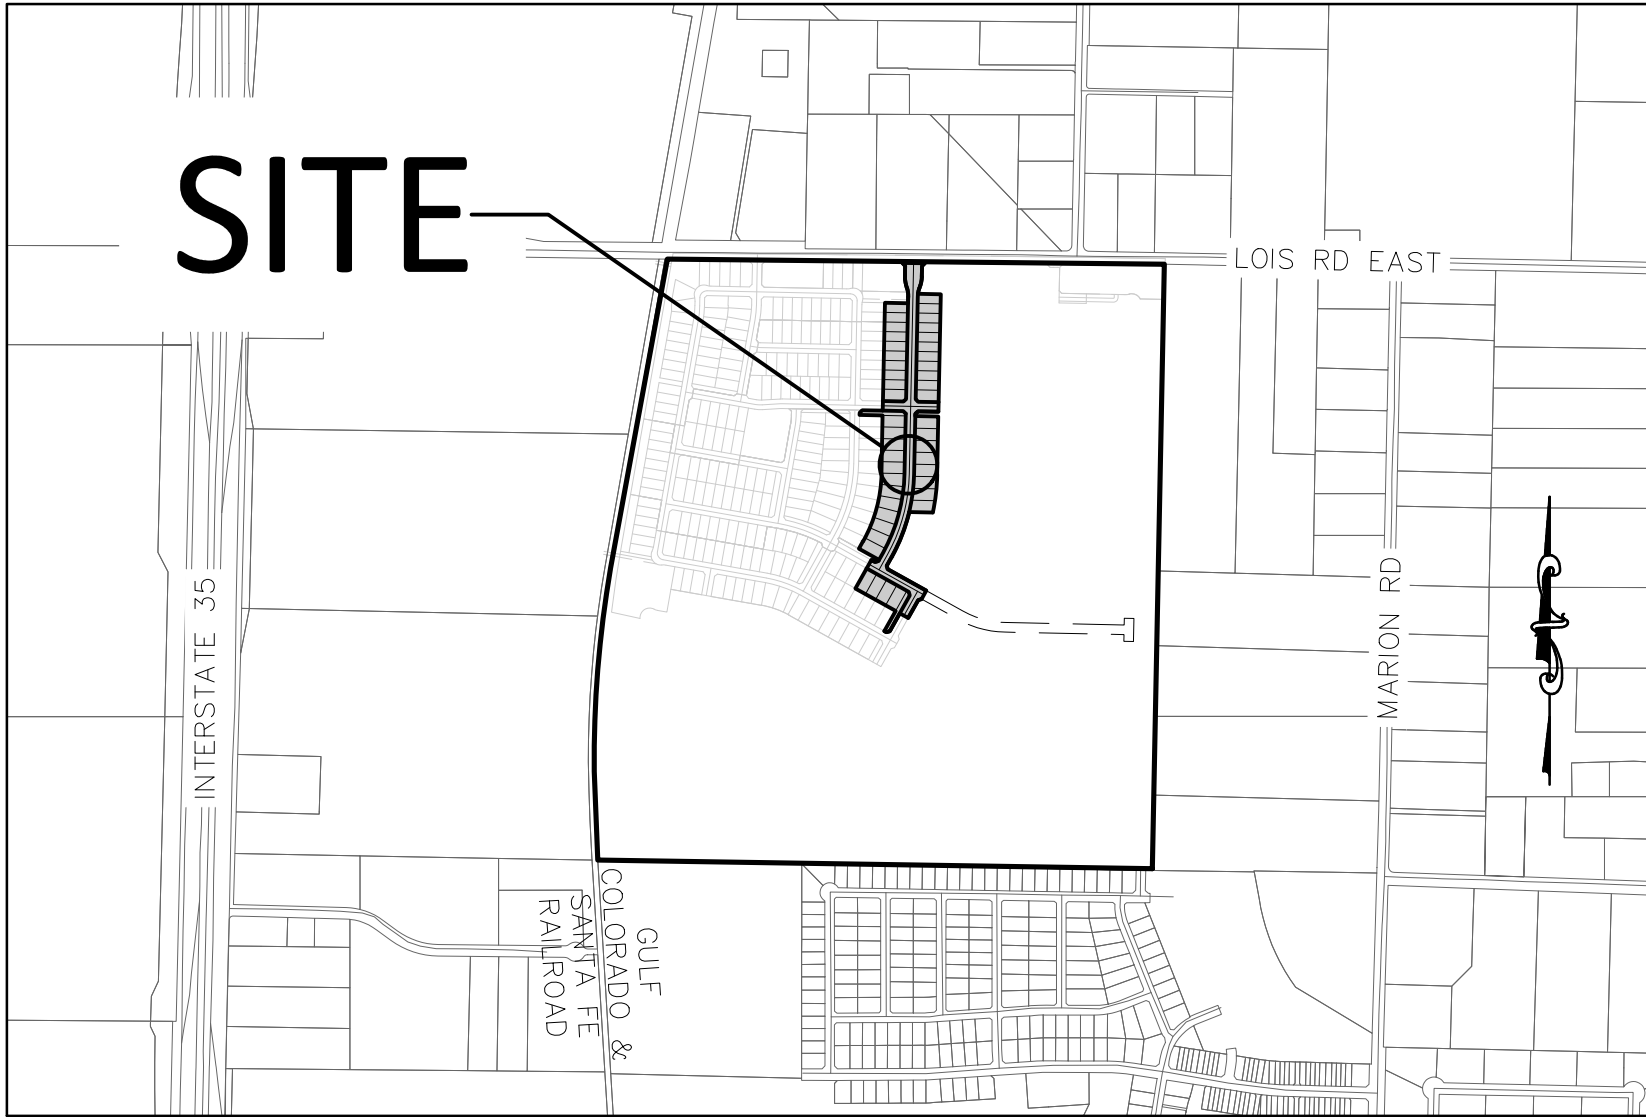

VICINITY MAP
NTS

NOW, THEREFORE, KNOW ALL PERSONS BY THESE PRESENTS: THAT JST HOLDINGS 04 BUSINESS LLC, ACTING HEREIN BY AND THROUGH ITS DULY AUTHORIZED OFFICER, DOES HEREBY ADOPT THIS PLAT DESIGNATING THE HEREIN ABOVE DESCRIBED PROPERTY AS LOIS ROAD ESTATES SUBDIVISION REPLAT FILING NO. 3, AN ADDITION TO THE CITY OF SANGER, TEXAS, AND DOES HEREBY DEDICATE TO THE PUBLIC USE FOREVER BY FEE SIMPLE TITLE, FREE AND CLEAR OF ALL LIENS AND ENCUMBRANCES, ALL STREETS, THOROUGHFARES, ALLEYS, FIRE LANES, DRIVE AISLES, PARKS, AND WATERCOURSES, AND TO THE PUBLIC USE FOREVER EASEMENTS FOR SIDEWALKS, STORM DRAINAGE FACILITIES, UTILITIES AND ANY OTHER PROPERTY NECESSARY TO SERVE THE PLAT AND TO IMPLEMENT THE REQUIREMENTS OF THE SUBDIVISION REGULATIONS AND OTHER CITY CODES AND DO HEREBY BIND OURSELVES, OUR HEIRS, SUCCESSORS AND ASSIGNS TO WARRANT AND TO FOREVER DEFEND THE TITLE ON THE LAND SO DEDICATED. FURTHER, THE UNDERSIGNED COVENANTS AND AGREES THAT HE/SHE SHALL MAINTAIN ALL EASEMENTS AND FACILITIES IN A STATE OF GOOD REPAIR AND FUNCTIONAL CONDITION AT ALL TIMES IN ACCORDANCE WITH CITY CODES AND REGULATIONS. NO BUILDINGS, FENCES, TREES, SHRUBS, OR OTHER IMPROVEMENTS OR GROWTHS SHALL BE CONSTRUCTED OR PLACED UPON, OVER, OR ACROSS THE EASEMENTS AS SHOWN, EXCEPT THAT LANDSCAPE IMPROVEMENTS MAY BE INSTALLED, IF APPROVED BY THE CITY OF SANGER. THE CITY OF SANGER AND PUBLIC UTILITY ENTITIES SHALL HAVE THE RIGHT TO ACCESS AND MAINTAIN ALL RESPECTIVE EASEMENTS WITHOUT THE NECESSITY AT ANY TIME OF PROCURING PERMISSION FROM ANYONE.

WITNESS MY HAND THIS DAY OF _____, 20_____,
_____, JST HOLDINGS 04 BUSINESS LLC

_____, TITLE AND COMPANY

STATE OF TEXAS
COUNTY OF DENTON

BEFORE ME, THE UNDERSIGNED AUTHORITY, ON THIS DAY PERSONALLY APPEARED, KNOWN TO ME TO BE THE PERSON WHOSE NAME IS SUBSCRIBED TO THE FOREGOING INSTRUMENT, AND ACKNOWLEDGED TO ME THAT HE/SHE EXECUTED THE SAME FOR THE PURPOSES AND CONSIDERATIONS THEREIN EXPRESSED AND IN THE CAPACITY THEREIN STATED.

GIVEN UNDER MY HAND AND SEAL OF OFFICE THIS _____ DAY OF _____, 20 _____

NOTARY PUBLIC IN AND FOR THE STATE OF TEXAS

TYPE OR PRINT NOTARY'S NAME

MY COMMISSION EXPIRES _____

BENCHMARKS AND CONTROLS:

NO. 1 – AN "X" CUT IN CONCRETE LOCATED WITHIN THE INTERSECTION OF LOIS ROAD EAST AND THE GULF COAST AND SANTA FE RAILROAD RIGHTS-OF-WAY, HAVING AN ELEVATION OF 729.3 FEET, A NORTHING COORDINATE VALUE OF 7,192,162.0, AND AN EASTING COORDINATE VALUE OF 2,374,666.1.

NO. 2 – AN MAG NAIL IN ASPHALT LOCATED IN THE NORTHWEST INTERSECTION OF LOIS ROAD EAST AND MELTON ROAD, HAVING AN ELEVATION OF 693.8 FEET, A NORTHING COORDINATE VALUE OF 7,192,151.4, AND AN EASTING COORDINATE VALUE OF 2,376,790.5.

BASIS OF BEARING:

BEARINGS AND ELEVATIONS SHOWN HEREON ARE BASED ON NAD 83 TEXAS STATE PLANE COORDINATES, NORTH CENTRAL ZONE, NAVD 88.

SHEET LIST TABLE	
SHEET NUMBER	SHEET TITLE
01	COVER SHEET
02	OVERALL PLAT EXHIBIT
03	FINAL PLAT
04	FINAL PLAT
05	FINAL PLAT

PROJECT TEAM

OWNER/DEVELOPER/APPLICANT:
JST HOLDINGS 04 BUSINESS LLC
10268 W. CENTENNIAL RD., UNIT 200 F
LITTLETON, CO 80127
CONTACT: LEE EISENHEIM
PH: 303.324.1771
LEE.EISENHEIM@KALTERCAPITAL.COM

ENGINEERING & SURVEY:
ATWELL, LLC
6200 S. SYRACUSE WAY #125
GREENWOOD VILLAGE, CO 80111
CONTACT: KEVIN BLUMHARDT
PH: 303.842.9191
KBLUMHARDT@ATWELL.COM

RESIDENTIAL LOT INFORMAITON	
LOT SIZE	NUMBER OF LOTS
50'	21
60'	24
TOTAL	45

AREA TABLE			LAND USE	OWNER/MAINTENANCE
TRACT A	5831	0.13	OPEN SPACE	OWNER/HOA
TRACT B	5831	0.13	OPEN SPACE	OWNER/HOA
TOTAL	11,662	0.26	OWNER: JST HOLDINGS 04 BUSINESS LLC HOW: LOIS ROAD ESTATES	

GENERAL NOTES

- ALL LOTS COMPLY WITH THE MINIMUM SIZE REQUIREMENTS OF THE PLANNED DEVELOPMENT.
- THIS PROPERTY MAY BE SUBJECT TO CHARGES RELATED TO IMPACT FEES AND THE APPLICANT SHOULD CONTACT THE CITY REGARDING ANY APPLICABLE FEES DUE.
- ALL COMMON AREAS, DRAINAGE EASEMENTS, AND DETENTION FACILITIES WILL BE OWNED AND MAINTAINED BY THE HOA/POA. ANY COMMON AREA WITHIN THE CITY'S RIGHT-OF-WAY WILL REQUIRE A FACILITIES AGREEMENT, TO BE REVIEWED AND APPROVED BY THE CITY.
- NOTICE – SELLING A PORTION OF THIS BY METES AND BOUNDS IS A VIOLATION OF CITY ORDINANCE AND STATE LAW AND IS SUBJECT TO FINES AND WITHHOLDING OF UTILITIES AND BUILDING PERMITS.
- THIS PLAT DOES NOT ALTER OR REMOVE EXISTING DEED RESTRICTIONS, IF ANY, ON THIS PROPERTY.
- MINIMUM FINISHED FLOOR ELEVATIONS ARE AT LEAST 2 FEET ABOVE THE 100 YEAR FLOOD PLAIN.
- THE SUBJECT PROPERTY DOES NOT LIE WITHIN A 100 – YEAR FLOODPLAIN ACCORDING TO COMMUNITY PANEL NO. 48121C0070G, DATED APRIL 18, 2011, OF THE NATIONAL FLOOD INSURANCE RATE MAPS FOR DENTON COUNTY, TEXAS.
- THE PURPOSE OF THIS PLAT IS TO CREATE NEW FOR SALE SINGLE-FAMILY LOTS.
- BEARINGS ARE BASED ON THE STATE PLANE COORDINATE SYSTEM, TEXAS NORTH CENTRAL ZONE (4202), NORTH AMERICAN DATUM OF 1983 (NAD 83)
- UTILITIES SERVICE PROVIDED BY CITY OF SANGER – WATER & SANITARY SEWER
ADDRESS: P.O. BOX 1729, SANGER, TEXAS 76266
CONTACT: JIM BOLZ
PHONE NUMBER: (940) 458-2571

COSERV – ELECTRIC AND GAS
ADDRESS: 202 RAILROAD AVE, SANGER, TEXAS 76266
PHONE NUMBER: (800) 274-4014

SURVEYOR CERTIFICATE

I, JONATHAN E. COOPER, A DULY LICENSED PROFESSIONAL LAND SURVEYOR IN THE STATE OF TEXAS, DO HEREBY CERTIFY THAT THIS FINAL PLAT REPRESENTS THE RESULT OF A SURVEY MADE BY ME OR UNDER MY DIRECT SUPERVISION AND COMPLETED ACCORDING TO APPLICABLE STATE OF TEXAS REQUIREMENTS.

"PRELIMINARY, THIS DOCUMENT SHALL NOT BE RECORDED FOR ANY PURPOSE AND SHALL NOT BE USED OR VIEWED OR RELIED UPON AS A FINAL SURVEY DOCUMENT."

JONATHAN E. COOPER, RPLS NO. 5369
FOR AND ON BEHALF OF ATWELL, LLC
5550 GRANITE PARKWAY, SUITE 250
PLANO, TEXAS 75024
TBPELS NO. 10193726

APPROVED AND ACCEPTED

CHAIRMAN, PLANNING & ZONING COMMISSION
CITY OF SANGER, TX

DATE _____

MAYOR
CITY OF SANGER, TX

DATE _____

ATTESTED BY _____

CITY SECRETARY
CITY OF SANGER, TX

DATE _____

RECORDING BOX



OWNER/DEVELOPER/APPLICANT
KALTER CAPITAL
10268 W. CENTENNIAL
RD. UNIT 200 F
LITTLETON, CO
303-324-1771
LEE EISENHEIM

REPLAT FILING NO. 3
LOIS ROAD ESTATES SUBDIVISION
45 RESIDENTIAL LOTS - 2 HOA LOTS,
REUBEN BEBEE SURVEY, ABST. NO. 29
10.075 ACRES - 438,874 SQUARE FEET
2,788 ACRES ROW
CITY OF SANGER, DENTON COUNTY TEXAS

DATE 09/18/2025

A 1st SUBMITTAL TO CITY OF
SANGER 09/18/2025 - KB
B SUBMITTAL TO CITY OF
SANGER 10/15/2025 - KB

REVISIONS

DR. RF CH. AS


P.M. JC

JOB 24007256

SHEET 01 OF 05

LOIS ROAD ESTATES SUBDIVISION REPLAT FILING NO. 3

BEING A PORTION OF A CALLED 202.49 ACRE TRACT OF LAND
JST HOLDINGS 04 BUSINESS LLC, DOCUMENT NO. 2024-74411, O.R.D.C.T.
10.075 ACRES OF LAND (438,874 SQUARE FEET)
OUT OF THE REUBEN BEBEE SURVEY, ABSTRACT NUMBER 29
IN THE CITY OF SANGER, DENTON COUNTY, TEXAS

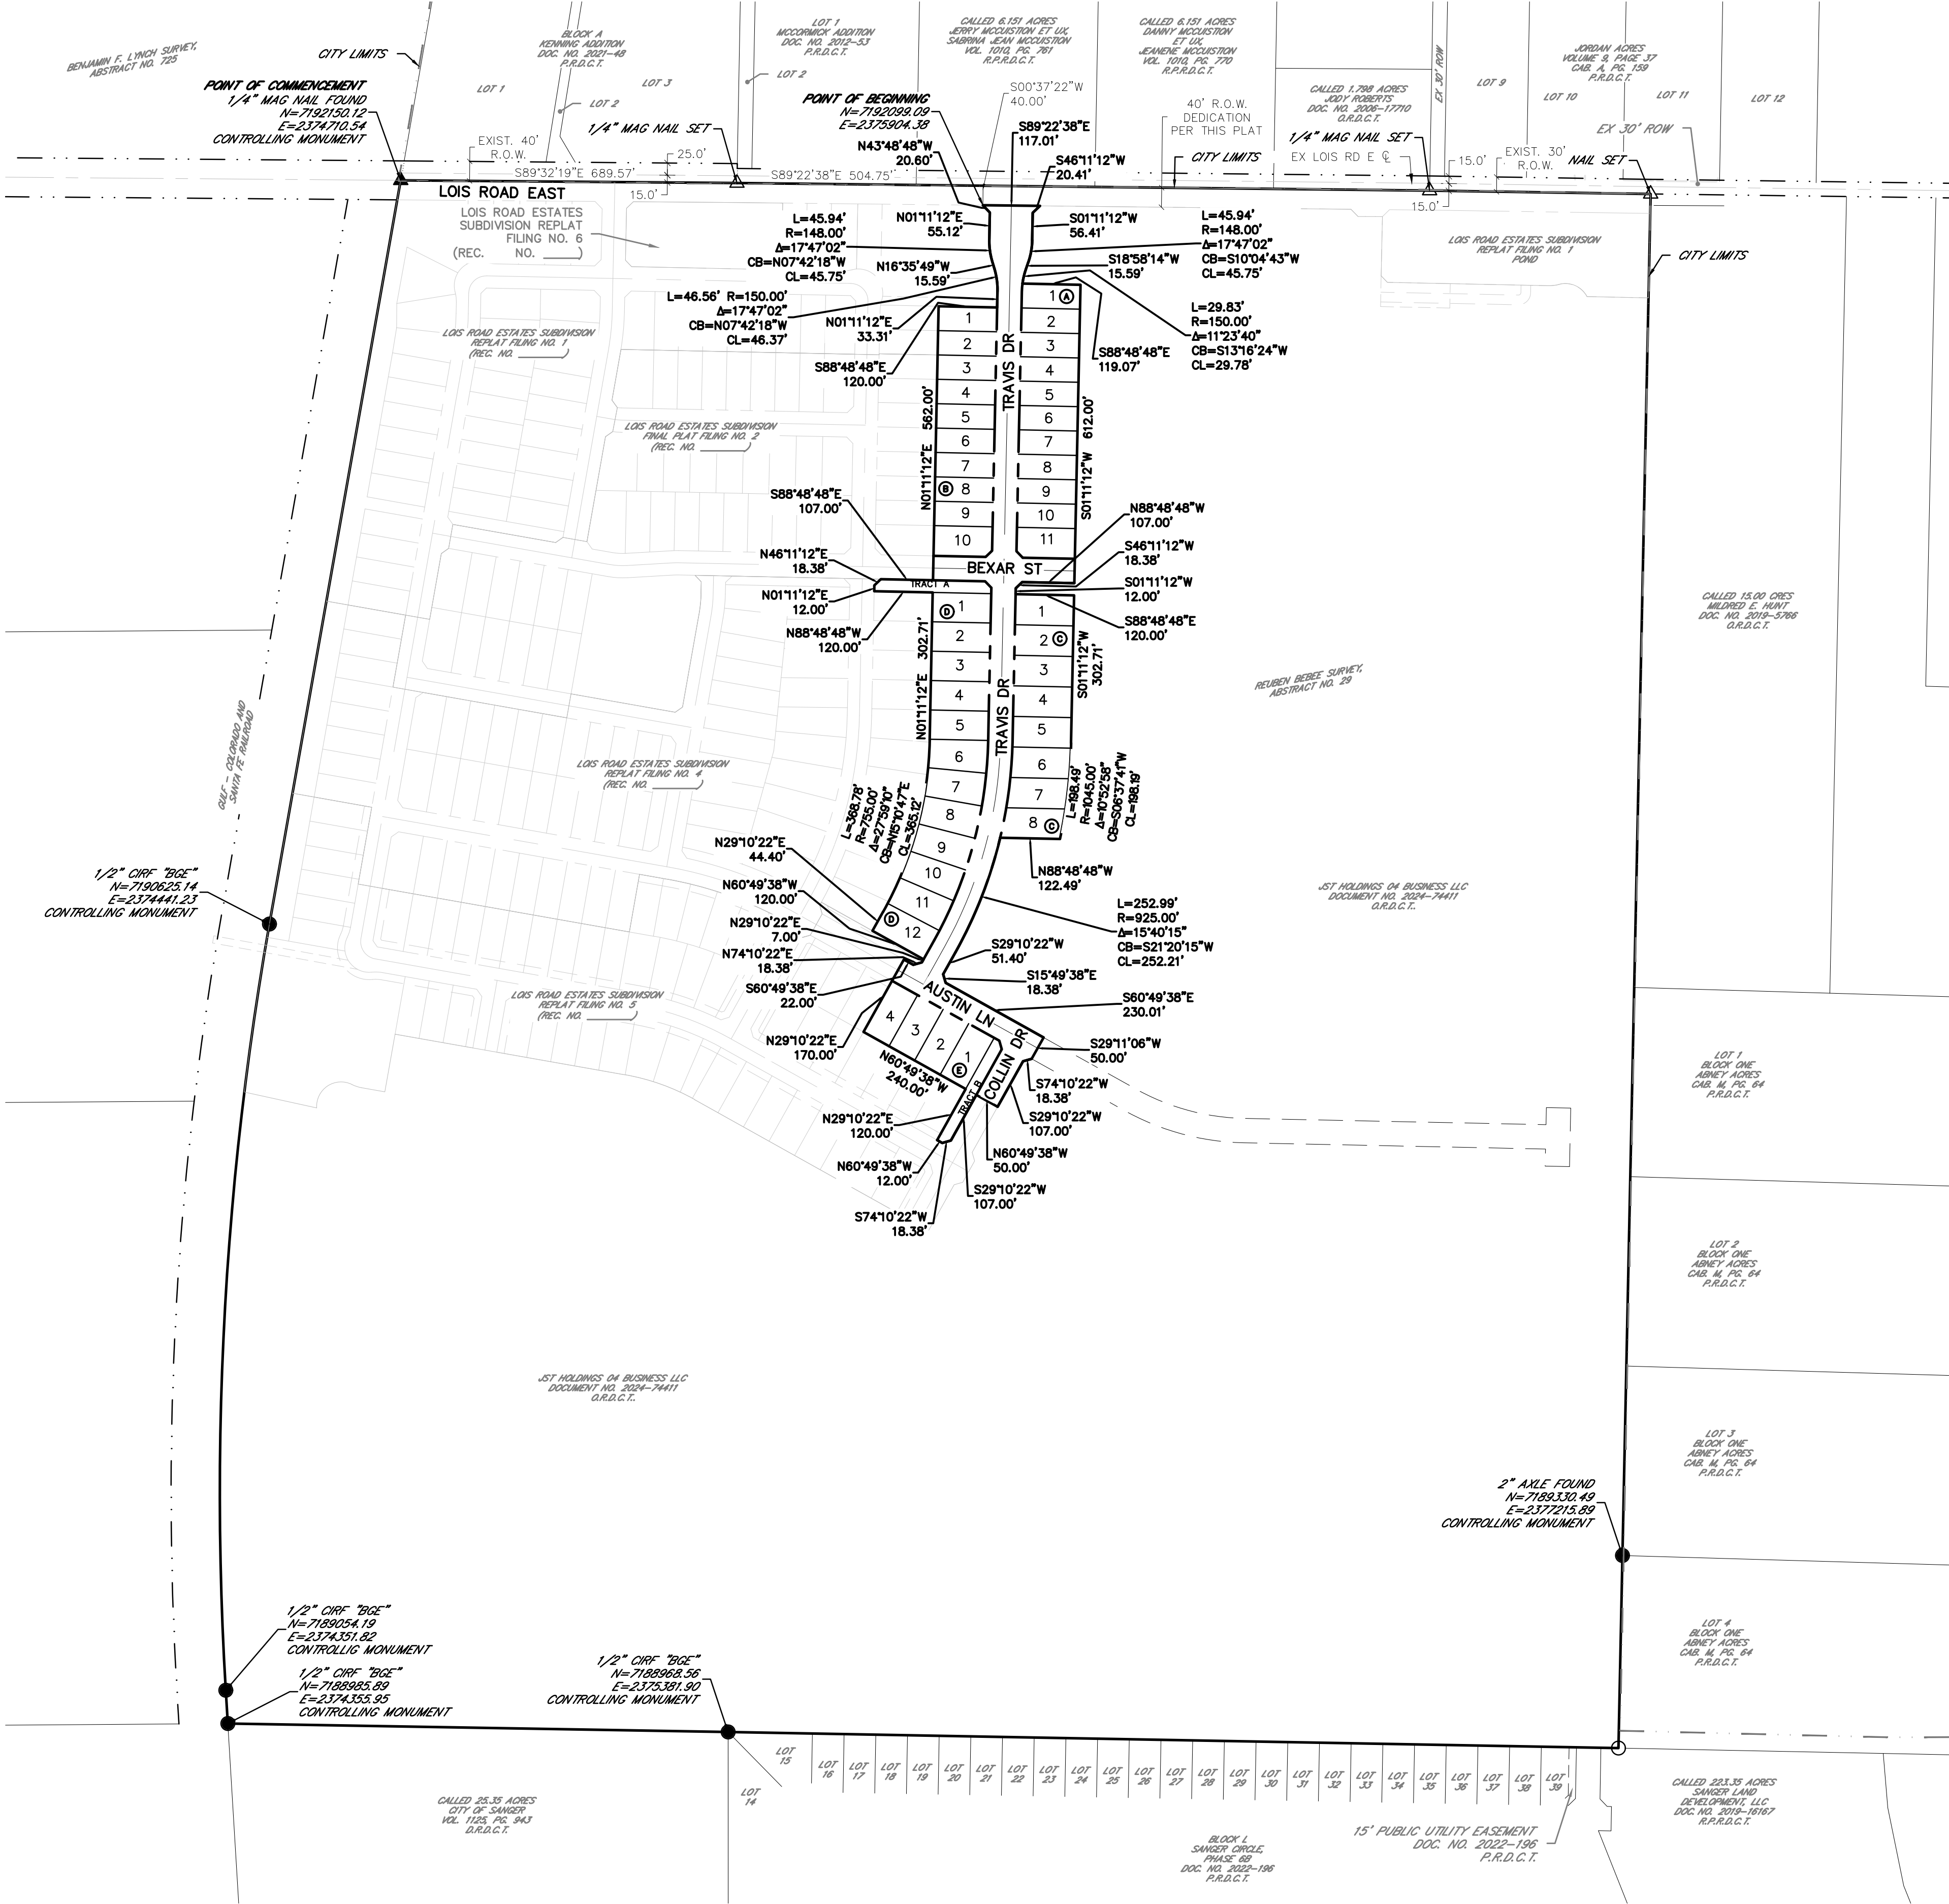


OWNER/DEVELOPER/APPLICANT
KALTER CAPITAL
10268 W. CENTENNIAL
RD. UNIT 200 F
LITTLETON, CO
303-324-1771
LEE EISENHEIM

REPLAT FILING NO. 3
LOIS ROAD ESTATES SUBDIVISION
45 RESIDENTIAL LOTS - 2 HOA LOTS,
REUBEN BEBEE SURVEY, ABST. NO. 29
10.075 ACRES - 438,874 SQUARE FEET
2.756 ACRES ROW
CITY OF SANGER, DENTON COUNTY TEXAS

DATE 09/18/2025
1st SUBMITTAL TO CITY OF SANGER 09/18/2025 - KB
2nd SUBMITTAL TO CITY OF SANGER 10/15/2025 - KB




REVISIONS
DR: RF CH: AS
P.M. JC
JOB 24007256
SHEET 02 OF 05

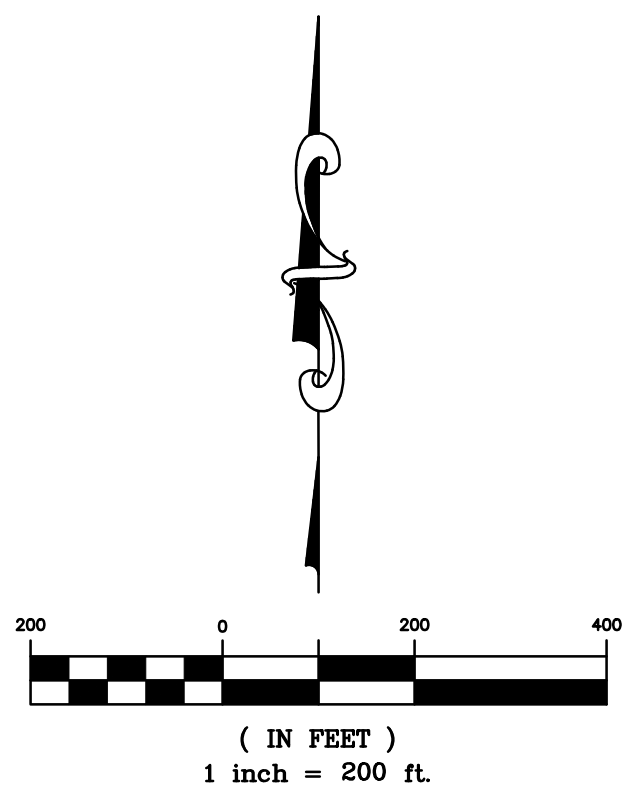

RECORDING BOX

LOIS ROAD ESTATES SUBDIVISION REPLAT FILING NO. 3

BEING A PORTION OF A CALLED 202.49 ACRE TRACT OF LAND
JST HOLDINGS 04 BUSINESS LLC, DOCUMENT NO. 2024-74411, O.R.D.C.T.
10.075 ACRES OF LAND (438,874 SQUARE FEET)
OUT OF THE REUBEN BEBEE SURVEY, ABSTRACT NUMBER 29
IN THE CITY OF SANGER, DENTON COUNTY, TEXAS

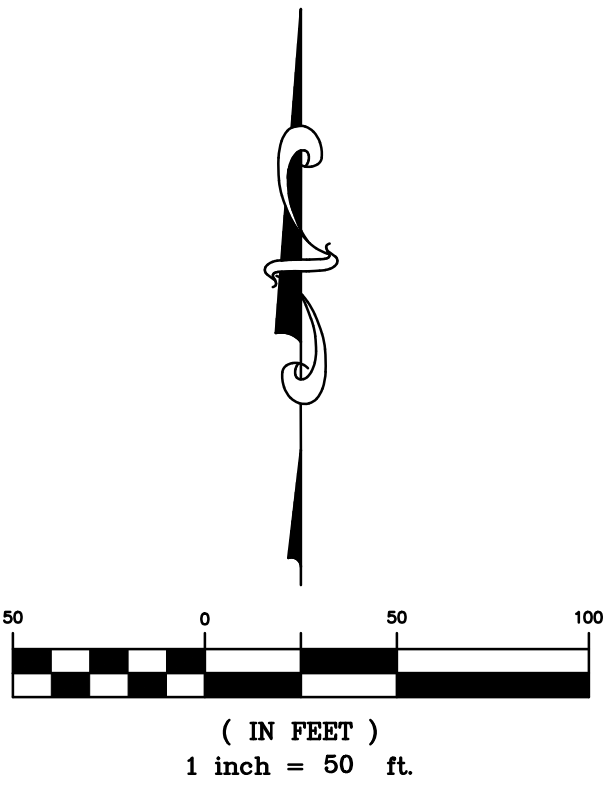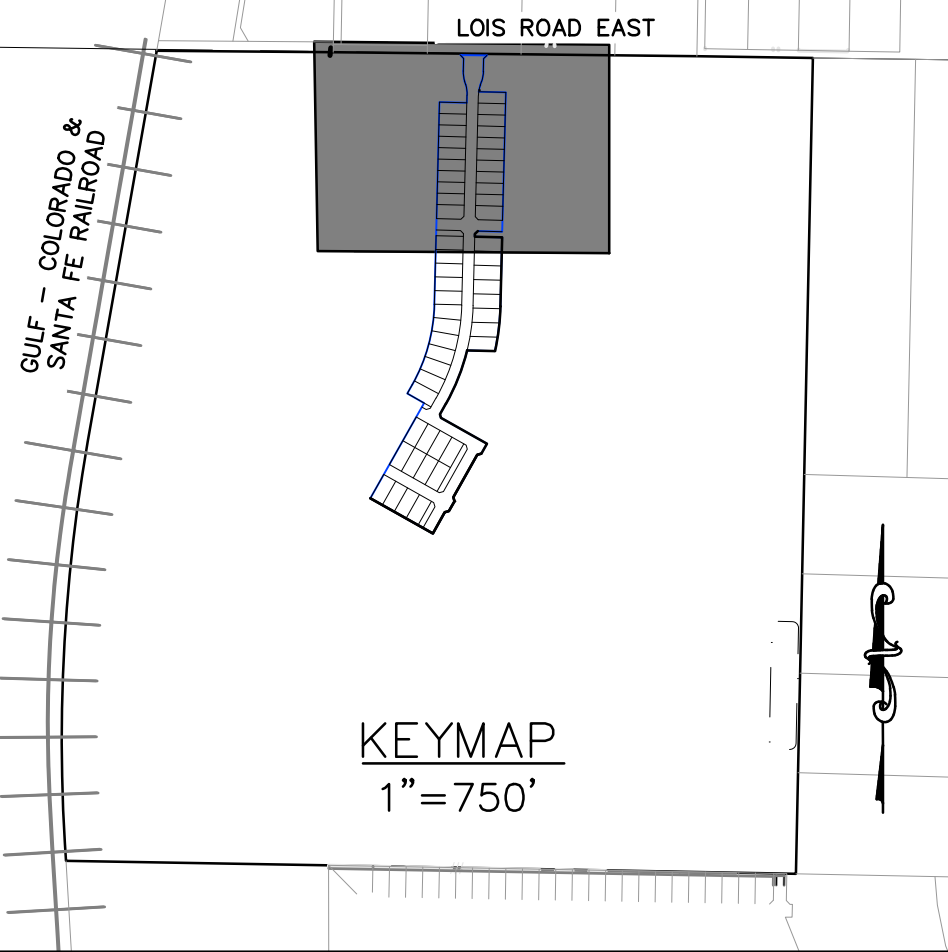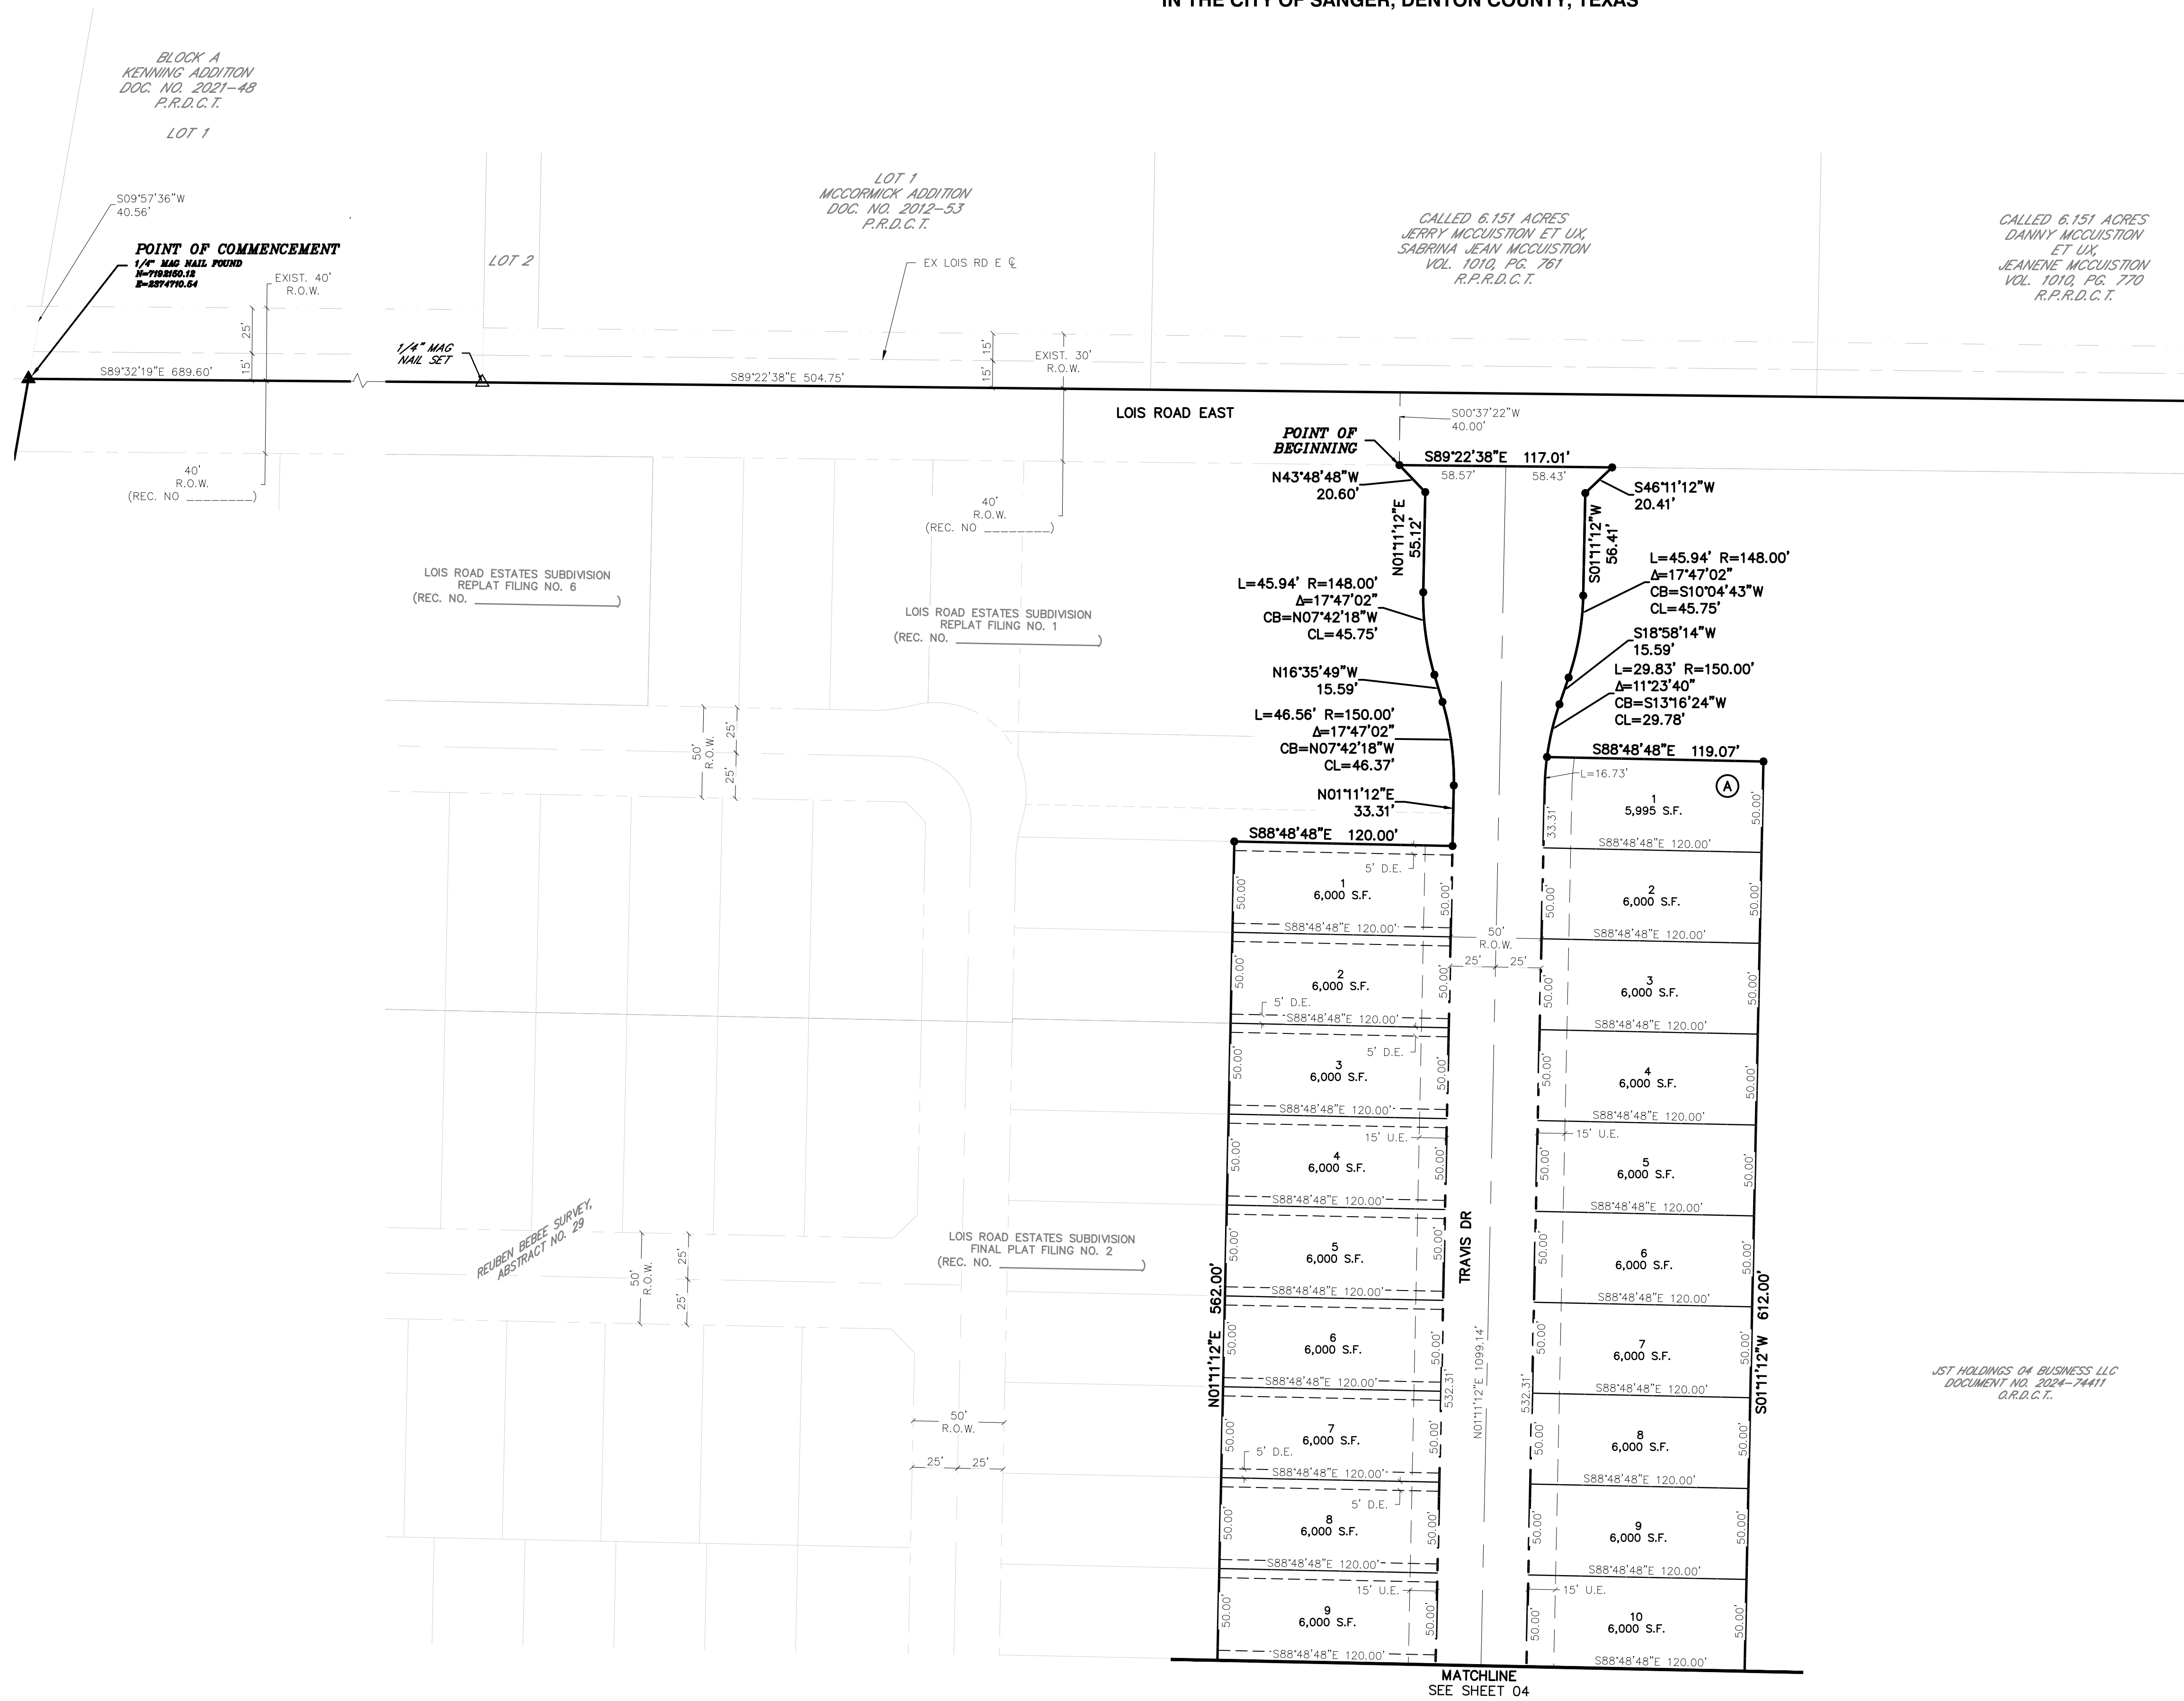

LEGEND

○	FOUND MONUMENT, AS NOTED
●	SET 1/2" IRON ROD WITH PLASTIC CAP STAMPED "ATWELL LLC"
▲	1/4" MAG NAIL FOUND
△	1/4" MAG NAIL SET
◆	SECTION CORNER, AS NOTED
1	LOT NUMBER
(A)	BLOCK LETTER
TMB	TEMPORARY BENCH MARK
D.E.	DRAINAGE EASEMENT
U.E.	UTILITY EASEMENT
W.E.	WATERLINE EASEMENT
A.E.	ACCESS EASEMENT
—	SUBJECT PARCEL BOUNDARY LINE
- - -	SECTION LINE
—	SUBDIVISION LOT LINE
- - - - -	LOT SETBACK
—	ADJACENT PROPERTY LINE
- - - - -	EASEMENT LINE, AS NOTED
- . . . -	RIGHT-OF-WAY LINE
- - - - -	OFFSET / TIE LINE

LINE TABLE

LINE	LENGTH	BEARING
L1	18.38'	S46°11'12"W
L2	12.00'	S01°11'12"W
L3	22.00'	S60°49'38"E
L4	18.38'	N74°10'22"E
L5	7.00'	N29°10'22"E

ATWELL
866.850.4200 www.atwell.com

OWNER/DEVELOPER/APPLICANT
KALTER CAPITAL
10268 W. CENTENNIAL
RD. UNIT 200 F
LITTLETON, CO
303-324-1771
LEE EISENHEIM

REPLAT FILING NO. 3
LOIS ROAD ESTATES SUBDIVISION
45 RESIDENTIAL LOTS - 2 HOA LOTS,
REUBEN BEBEE SURVEY, ABST. NO. 29
10.075 ACRES - 438,874 SQUARE FEET
2,756 ACRES ROW
CITY OF SANGER, DENTON COUNTY TEXAS

DATE 09/18/2025

A	1st SUBMITTAL TO CITY OF SANGER	09/18/2025	- KB
B	2nd SUBMITTAL TO CITY OF SANGER	10/15/2025	- KB

REVISIONS




NO.	DESCRIPTION	DATE

DR. RF CH. AS
P.M. JC
JOB 24007256

SHEET 03 OF 05

LOIS ROAD ESTATES SUBDIVISION REPLAT FILING NO. 3

BEING A PORTION OF A CALLED 202.49 ACRE TRACT OF LAND
JST HOLDINGS 04 BUSINESS LLC, DOCUMENT NO. 2024-74411, O.R.D.C.T.
10.075 ACRES OF LAND (438,874 SQUARE FEET)
OUT OF THE REUBEN BEBEE SURVEY, ABSTRACT NUMBER 29
IN THE CITY OF SANGER, DENTON COUNTY, TEXAS

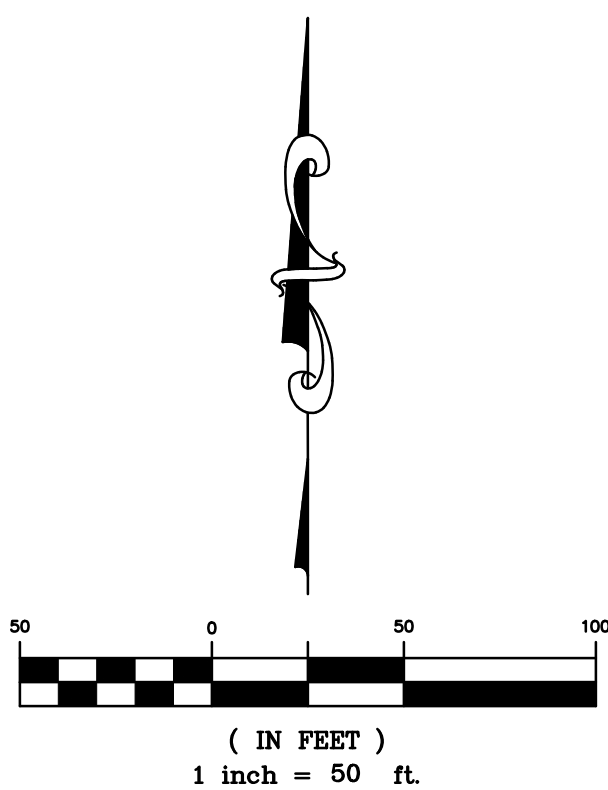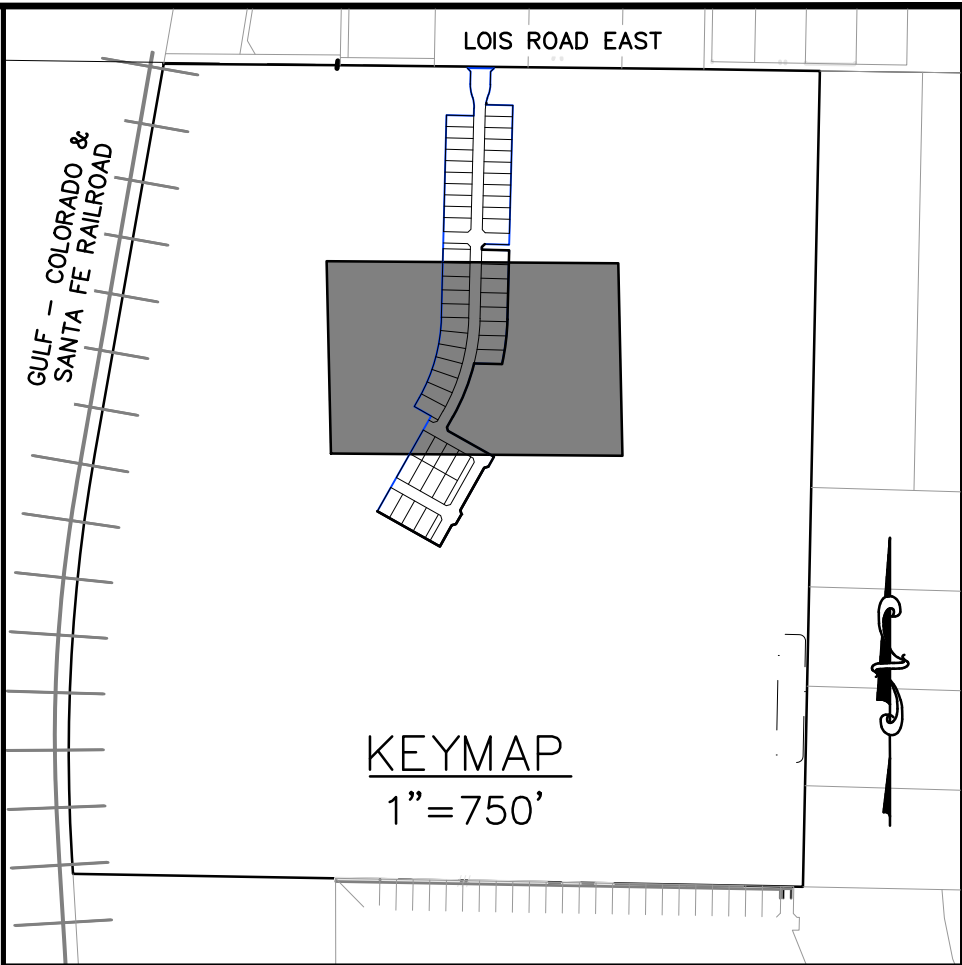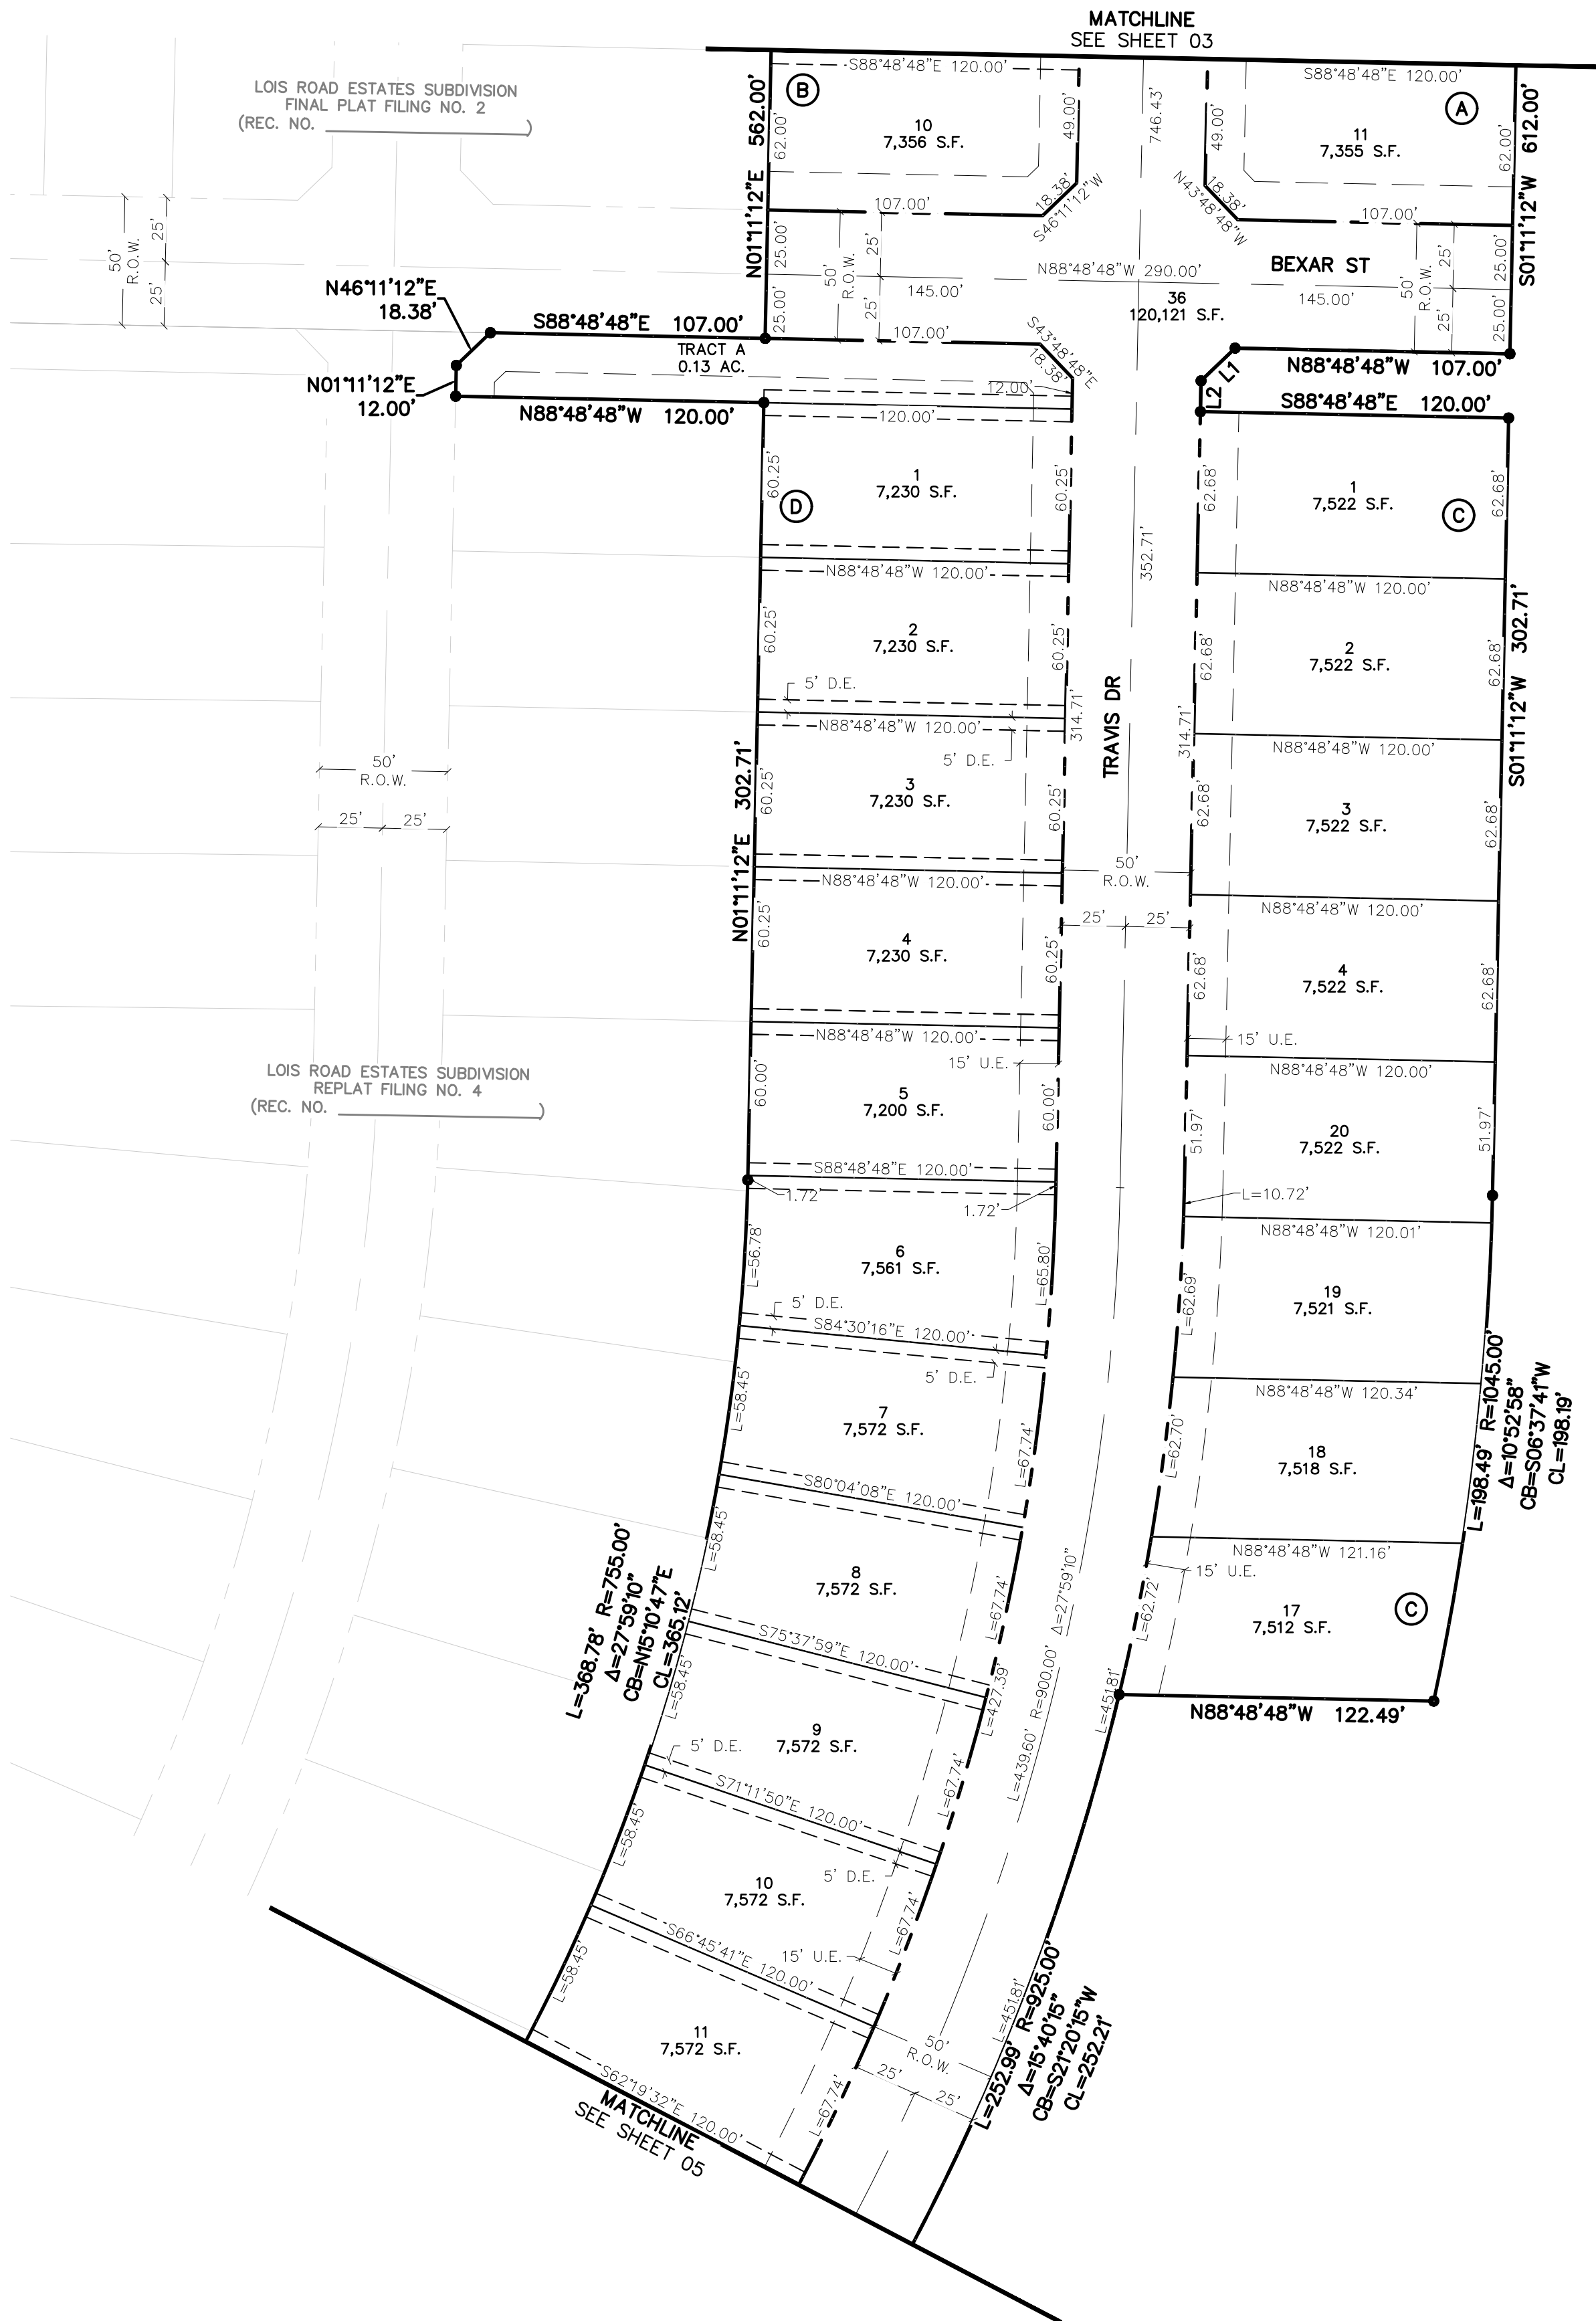

LEGEND	
○	FOUND MONUMENT, AS NOTED
●	SET 1/2" IRON ROD WITH PLASTIC CAP STAMPED "ATWELL LLC"
▲	1/4" MAG NAIL FOUND
△	1/4" MAG NAIL SET
✦	SECTION CORNER, AS NOTED
1	LOT NUMBER
(A)	BLOCK LETTER
TMB	TEMPORARY BENCH MARK
D.E.	DRAINAGE EASEMENT
U.E.	UTILITY EASEMENT
W.E.	WATERLINE EASEMENT
A.E.	ACCESS EASEMENT
—	SUBJECT PARCEL BOUNDARY LINE
- - -	SECTION LINE
—	SUBDIVISION LOT LINE
- - -	LOT SETBACK
—	ADJACENT PROPERTY LINE
- - -	EASEMENT LINE, AS NOTED
- . - . -	RIGHT-OF-WAY LINE
- - - - -	OFFSET / TIE LINE

LINE TABLE		
LINE	LENGTH	BEARING
L1	18.38'	S46°11'12"W
L2	12.00'	S01°11'12"W
L3	22.00'	S60°49'38"E
L4	18.38'	N74°10'22"E
L5	7.00'	N29°10'22"E

RECORDING BOX

ATWELL
866.850.4200 www.atwell.com


OWNER/DEVELOPER/APPLICANT
KALTER CAPITAL
10268 W. CENTENNIAL
RD. UNIT 200 F
LITTLETON, CO
303-324-1771
LEE EISENHEIM

REPLAT FILING NO. 3
LOIS ROAD ESTATES SUBDIVISION
45 RESIDENTIAL LOTS - 2 HOA LOTS,
REUBEN BEBEE SURVEY, ABST. NO. 29
10.075 ACRES - 438,874 SQUARE FEET
2.758 ACRES ROW
CITY OF SANGER, DENTON COUNTY TEXAS

DATE	09/18/2025		
A	1st SUBMITTAL TO CITY OF SANGER 09/18/2025 - KB		
B	2nd SUBMITTAL TO CITY OF SANGER 10/15/2025 - KB		

LOIS ROAD ESTATES SUBDIVISION REPLAT FILING NO. 3

BEING A PORTION OF A CALLED 202.49 ACRE TRACT OF LAND
JST HOLDINGS 04 BUSINESS LLC, DOCUMENT NO. 2024-74411, O.R.D.C.T.
10.075 ACRES OF LAND (438,874 SQUARE FEET)
OUT OF THE REUBEN BEBEE SURVEY, ABSTRACT NUMBER 29
IN THE CITY OF SANGER, DENTON COUNTY, TEXAS

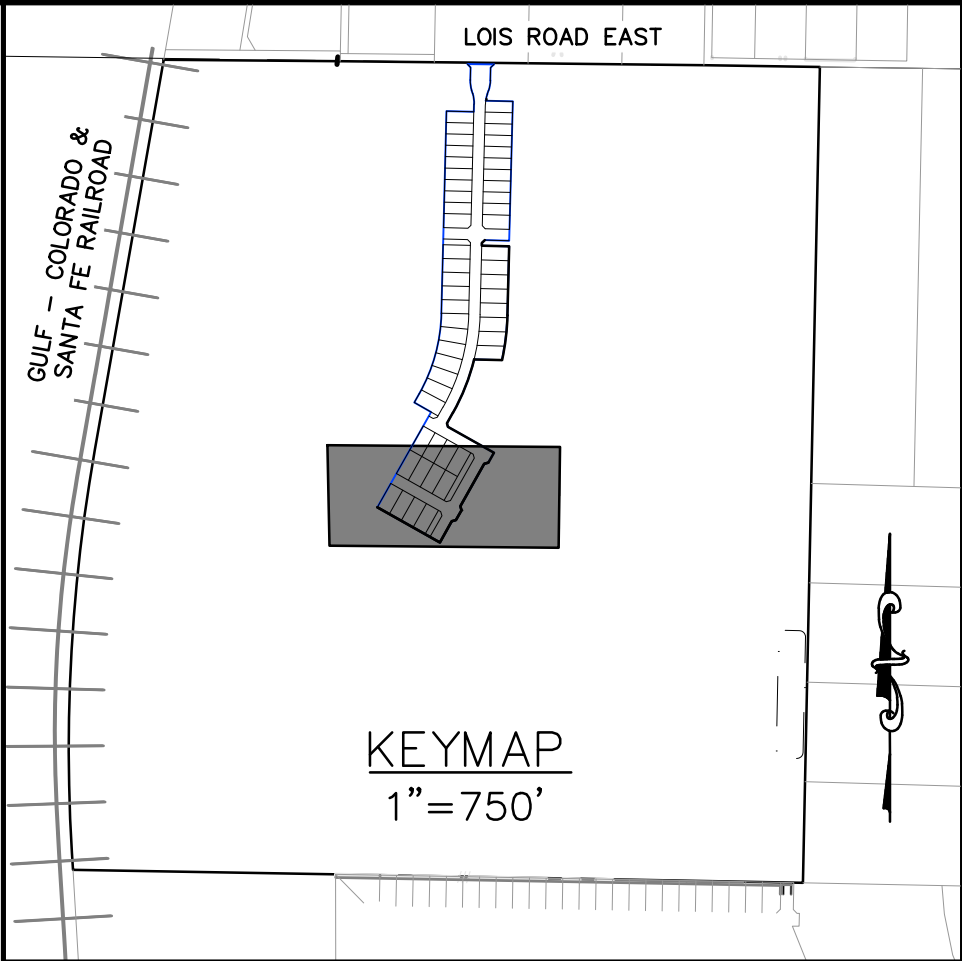


OWNER/DEVELOPER/APPLICANT
KALTER CAPITAL
10268 W. CENTENNIAL
RD. UNIT 200 F
LITTLETON, CO
303-324-1771
LEE EISENHEIM

REPLAT FILING NO. 3
LOIS ROAD ESTATES SUBDIVISION
45 RESIDENTIAL LOTS - 2 HOA LOTS,
REUBEN BEBEE SURVEY, ABST. NO. 29
10.075 ACRES - 438,874 SQUARE FEET
2,756 ACRES ROW
CITY OF SANGER, DENTON COUNTY TEXAS

DATE 09/18/2025
1st SUBMITTAL TO CITY OF SANGER 09/18/2025 - KB
2nd SUBMITTAL TO CITY OF SANGER 10/15/2025 - KB


REVISIONS
DR. RF CH. AS
P.M. JC
JOB 24007256
SHEET 05 OF 05

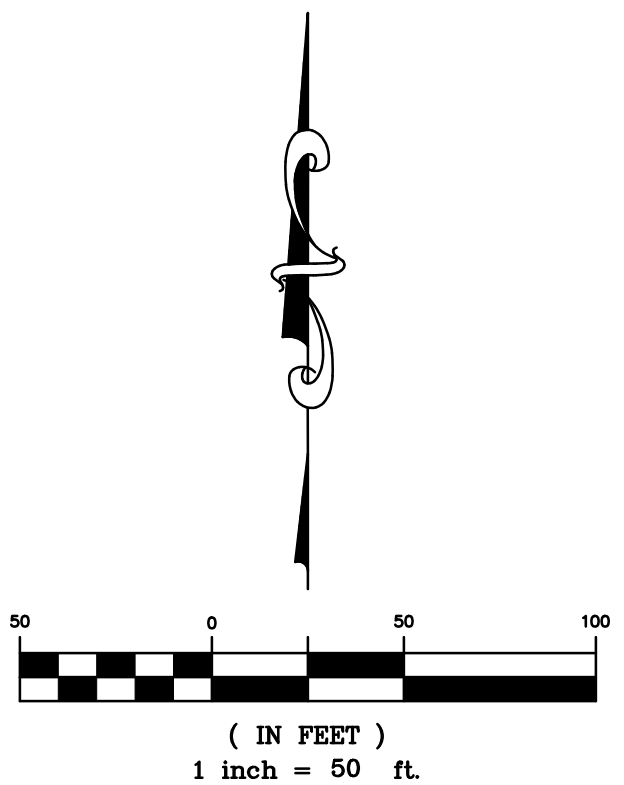

- LEGEND
- FOUND MONUMENT, AS NOTED
 - SET 1/2" IRON ROD WITH PLASTIC CAP STAMPED "ATWELL LLC"
 - ▲ 1/4" MAG NAIL FOUND
 - △ 1/4" MAG NAIL SET
 - ✦ SECTION CORNER, AS NOTED
 - 1 LOT NUMBER
 - Ⓐ BLOCK LETTER
 - TMB TEMPORARY BENCH MARK
 - D.E. DRAINAGE EASEMENT
 - U.E. UTILITY EASEMENT
 - W.E. WATERLINE EASEMENT
 - A.E. ACCESS EASEMENT
 - SUBJECT PARCEL BOUNDARY LINE
 - - - SECTION LINE
 - SUBDIVISION LOT LINE
 - - - LOT SETBACK
 - ADJACENT PROPERTY LINE
 - - - EASEMENT LINE, AS NOTED
 - . . . RIGHT-OF-WAY LINE
 - - - OFFSET / TIE LINE

LINE TABLE		
LINE	LENGTH	BEARING
L1	18.38'	S46°11'12"W
L2	12.00'	S01°11'12"W
L3	22.00'	S60°49'38"E
L4	18.38'	N74°10'22"E
L5	7.00'	N29°10'22"E

RECORDING BOX

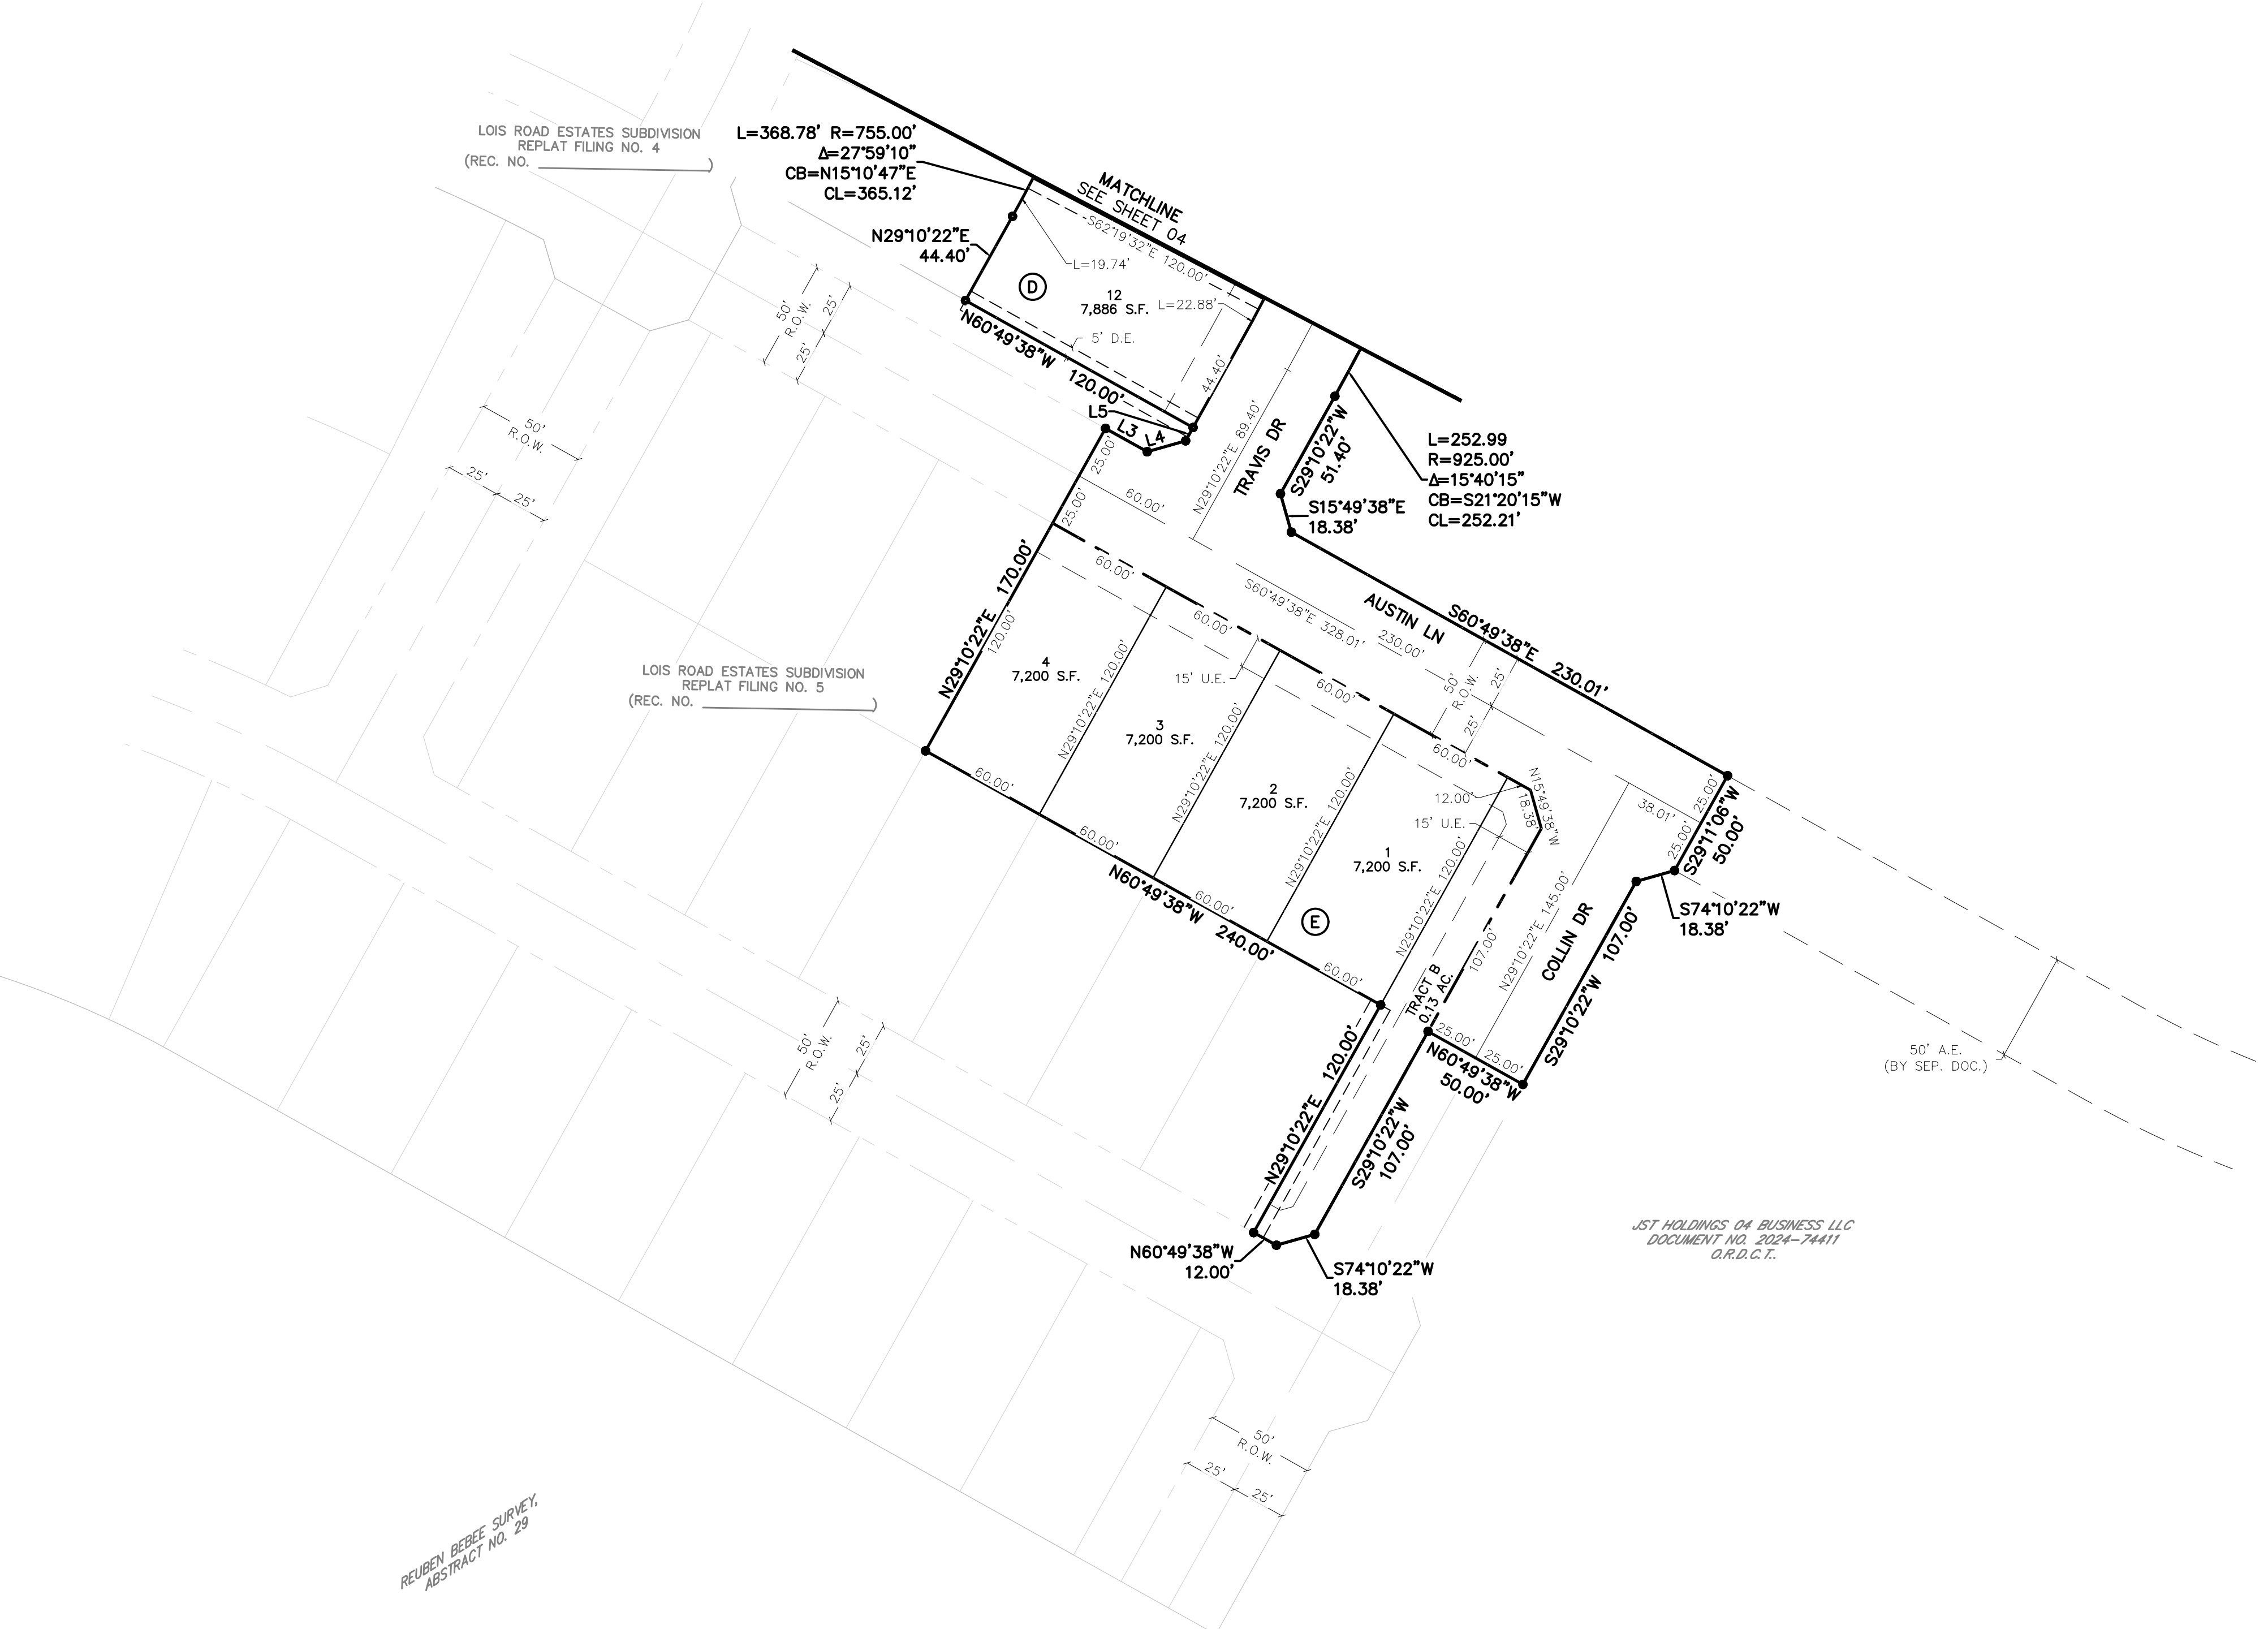

REUBEN BEBEE SURVEY,
ABSTRACT NO. 29

JST HOLDINGS 04 BUSINESS LLC
DOCUMENT NO. 2024-74411
O.R.D.C.T.