

OWNERS DEDICATION:

WHEREAS M & G SANGER REAL ESTATE LLC IS THE OWNER OF ALL THAT CERTAIN TRACT OR PARCEL OF LAND SITUATED IN THE HENRY TIERWESTER SURVEY, ABSTRACT NUMBER 1241, DENTON COUNTY, TEXAS AND BEING ALL OF A CALLED 10.42 ACRE TRACT OF LAND DESCRIBED IN THE DEED TO M & G SANGER REAL ESTATE LLC AS RECORDED IN DOCUMENT NUMBER 2019-27076 OF THE REAL PROPERTY RECORDS OF DENTON COUNTY, TEXAS AND BEING MORE PARTICULARLY DESCRIBED AS FOLLOWS:

BEGINNING AT THE NORTHEAST CORNER OF THE TRACT BEING DESCRIBED HEREIN, AT A CAPPED IRON ROD SET FOR CORNER AT THE NORTHWEST CORNER OF A CALLED 0.4735 ACRE TRACT OF LAND DESCRIBED IN THE DEED TO THE STATE OF TEXAS AS RECORDED IN DOCUMENT NUMBER 138071 OF SAID REAL PROPERTY RECORDS, IN THE SOUTH LINE OF A CALLED 5.507 ACRE TRACT OF LAND DESCRIBED IN THE DEED TO DORWIN LEE SARGENT JR. AS RECORDED IN VOLUME 1412, PAGE 383 OF THE OFFICIAL PUBLIC RECORDS OF DENTON COUNTY TEXAS AND IN THE WEST RIGHT OF WAY LINE OF INTERSTATE HIGHWAY 35;

THENCE WITH THE WEST LINE OF SAID 0.4735 ACRE TRACT, ALONG SAID WEST RIGHT OF WAY LINE FOR THE FOLLOWING THREE (3) CALLS AND DISTANCES:

SOUTH 00 DEGREES 39 MINUTES 26 SECONDS WEST A DISTANCE OF 184.41 FEET TO A CAPPED IRON ROD SET FOR CORNER;

SOUTH 10 DEGREES 32 MINUTES 59 SECONDS WEST A DISTANCE OF 101.17 FEET TO A PK NAIL FOUND FOR CORNER;

SOUTH 01 DEGREES 22 MINUTES 10 SECONDS WEST A DISTANCE OF 89.61 FEET TO A CAPPED IRON ROD FOUND LABELED TXDOT FOR THE SOUTHEAST CORNER HEREIN AND IN THE NORTH LINE OF A CALLED 30.96 ACRE TRACT OF LAND DESCRIBED IN THE DEED TO HOLT TEXAS LTD AS RECORDED IN DOCUMENT NUMBER 2013-71958 OF SAID REAL PROPERTY RECORDS;

THENCE NORTH 88 DEGREES 19 MINUTES 03 SECONDS WEST WITH THE SOUTH LINE OF SAID 10.42 ACRE TRACT AND THE NORTH LINE OF SAID 30.96 ACRE TRACT A DISTANCE OF 1166.72 FEET TO A 1/2 INCH IRON ROD FOUND FOR CORNER AT THE NORTHWEST CORNER OF SAID 30.96 ACRE TRACT AND IN THE EAST LINE OF A CALLED 50 ACRE TRACT OF LAND DESCRIBED IN THE DEED TO PAC GROUP LTD. AS RECORDED IN DOCUMENT NUMBER 2001-071869 OF SAID REAL PROPERTY RECORDS;

THENCE NORTH 01 DEGREES 03 MINUTES 36 SECONDS EAST WITH THE EAST LINE OF SAID 50 ACRE TRACT A DISTANCE OF 361.40 FEET TO A 1/2 INCH IRON ROD FOUND FOR CORNER AT THE NORTHEAST CORNER OF SAID 50 ACRE TRACT AND THE SOUTHWEST CORNER OF A 2.501 ACRE TRACT OF LAND DESCRIBED IN THE DEED TO DANIEL R. WOLFE AND BRIANNA L. WOLFE AS RECORDED IN DOCUMENT NUMBER 2021-21494 OF SAID REAL PROPERTY RECORDS;

THENCE SOUTH 88 DEGREES 55 MINUTES 36 SECONDS EAST A DISTANCE OF 1182.52 FEET TO THE PLACE OF BEGINNING AND CONTAINING 9.936 ACRES OF LAND, MORE OR LESS.

NOW, THEREFORE, KNOW ALL PERSONS BY THESE PRESENTS: THAT M & G SANGER REAL ESTATE LLC, THROUGH ITS DUALY SWORN REPRESENTATIVE, GLENN POLK, DOES HEREBY ADOPT THIS MINOR PLAT DESIGNATING THE HEREIN ABOVE DESCRIBED PROPERTY AS SANGER GLENN POLK ADDITION, AN ADDITION TO CITY OF SANGER, TEXAS, AND DOES HEREBY DEDICATE TO THE PUBLIC USE FOREVER BY FEE SIMPLE TITLE, FREE AND CLEAR OF ALL LIENS AND ENCUMBRANCES, ALL STREETS, THOROUGHFARES, ALLEYS, FIRE LANES, DRIVE AISLES, PARKS, AND WATERCOURSES, AND TO THE PUBLIC USE FOREVER EASEMENTS FOR SIDEWALKS, STORM DRAINAGE FACILITIES, UTILITIES AND ANY OTHER PROPERTY NECESSARY TO SERVE THE PLAT AND TO IMPLEMENT THE REQUIREMENTS OF THE SUBDIVISION REGULATIONS AND OTHER CITY CODES AND DO HEREBY BIND OURSELVES, OUR HEIRS, SUCCESSORS AND ASSIGNS TO WARRANT AND TO FOREVER DEFEND THE TITLE ON THE LAND SO DEDICATED. FURTHER, THE UNDERSIGNED COVENANTS AND AGREES THAT HE/SHE SHALL MAINTAIN ALL EASEMENTS AD FACILITIES IN A STATE OF GOOD REPAIR AND FUNCTIONAL AT ALL TIMES IN ACCORDANCE WITH CITY CODES AND REGULATIONS. NO BUILDING, FENCES, TREES SHRUBS, OR OTHER IMPROVEMENTS MAY BE INSTALLED, IF APPROVED BY THE CITY OF SANGER. THE CITY OF SANGER AND PUBLIC UTILITIES SHALL HAVE THE RIGHT TO ACCESS AND MAINTAIN ALL RESPECTIVE EASEMENTS WITHOUT THE NECESSITY AT ANY TIME OF PROCURING PERMISSION FROM ANYONE.

WITNESS MY HAND THIS _____ DAY OF _____ 20____

M & G SANGER REAL ESTATE LLC, STATE OF TEXAS, COUNTY OF DENTON

BEFORE ME, THE UNDERSIGNED NOTARY IN AND FOR THE STATE OF TEXAS, ON THIS DAY PERSONALLY APPEARED A REPRESENTATIVE OF M & G REAL ESTATE, KNOWN TO ME TO BE THE PERSON, WHOSE NAME IS SUBSCRIBED TO THE FORGOING INSTRUMENT AND ACKNOWLEDGE TO ME THAT HE EXECUTED THE SAME FOR THE PURPOSE AND CONSIDERATION THEREIN EXPRESSED AND IN THE CAPACITY THEREIN STATED.

GIVEN UNDER MY HAND AND SEAL OF THE OFFICE THIS _____ DAY OF _____ 2023.

NOTARY PUBLIC IN THE STATE OF TEXAS. MY COMMISSION EXPIRES _____

GLENN POLK (REPRESENTATIVE), STATE OF TEXAS, COUNTY OF DENTON

BEFORE ME, THE UNDERSIGNED NOTARY IN AND FOR THE STATE OF TEXAS, ON THIS DAY PERSONALLY APPEARED GLENN POLK, KNOWN TO ME TO BE THE PERSON, WHOSE NAME IS SUBSCRIBED TO THE FORGOING INSTRUMENT AND ACKNOWLEDGE TO ME THAT HE EXECUTED THE SAME FOR THE PURPOSE AND CONSIDERATION THEREIN EXPRESSED AND IN THE CAPACITY THEREIN STATED.

GIVEN UNDER MY HAND AND SEAL OF THE OFFICE THIS _____ DAY OF _____ 2023.

NOTARY PUBLIC IN THE STATE OF TEXAS.

I, J.E. THOMPSON II, A REGISTERED PROFESSIONAL LAND SURVEYOR IN THE STATE OF TEXAS, DO HEREBY CERTIFY THAT THIS PLAT WAS PREPARED FROM AN ACTUAL SURVEY ON THE GROUND AND THAT ALL CORNERS ARE SET WITH 1/2" CAPPED IRON RODS OR FOUND AS INDICATED.

J.E. THOMPSON II R.P.L.S. TEXAS REGISTRATION NO. 4857

STATE OF TEXAS, COUNTY OF DENTON

BEFORE ME, THE UNDERSIGNED AUTHORITY, ON THIS DAY PERSONALLY APPEARED J.E. THOMPSON II, KNOWN TO ME TO BE THE PERSON WHOSE NAME IS SUBSCRIBED TO THE FORGOING INSTRUMENT, AND ACKNOWLEDGE TO ME THAT HE/SHE EXECUTED THE SAME FOR THE PURPOSES AND CONSIDERATIONS THEREIN EXPRESSED AND IN THE CAPACITY THEREIN STATED.

GIVEN UNDER MY HAND AND SEAL OF OFFICE THIS _____ DAY OF _____ 2023.

NOTARY PUBLIC, TEXAS



SURVEYOR J.E. THOMPSON II ALL AMERICAN SURVEYING 111 N. DIXON ST. GAINESVILLE, TX 76240 PH. 940-665-9105

OWNER M & G SANGER REAL ESTATE 4320 N INTERSTATE 35 GAINESVILLE, TX 76240 (972) 338-0344

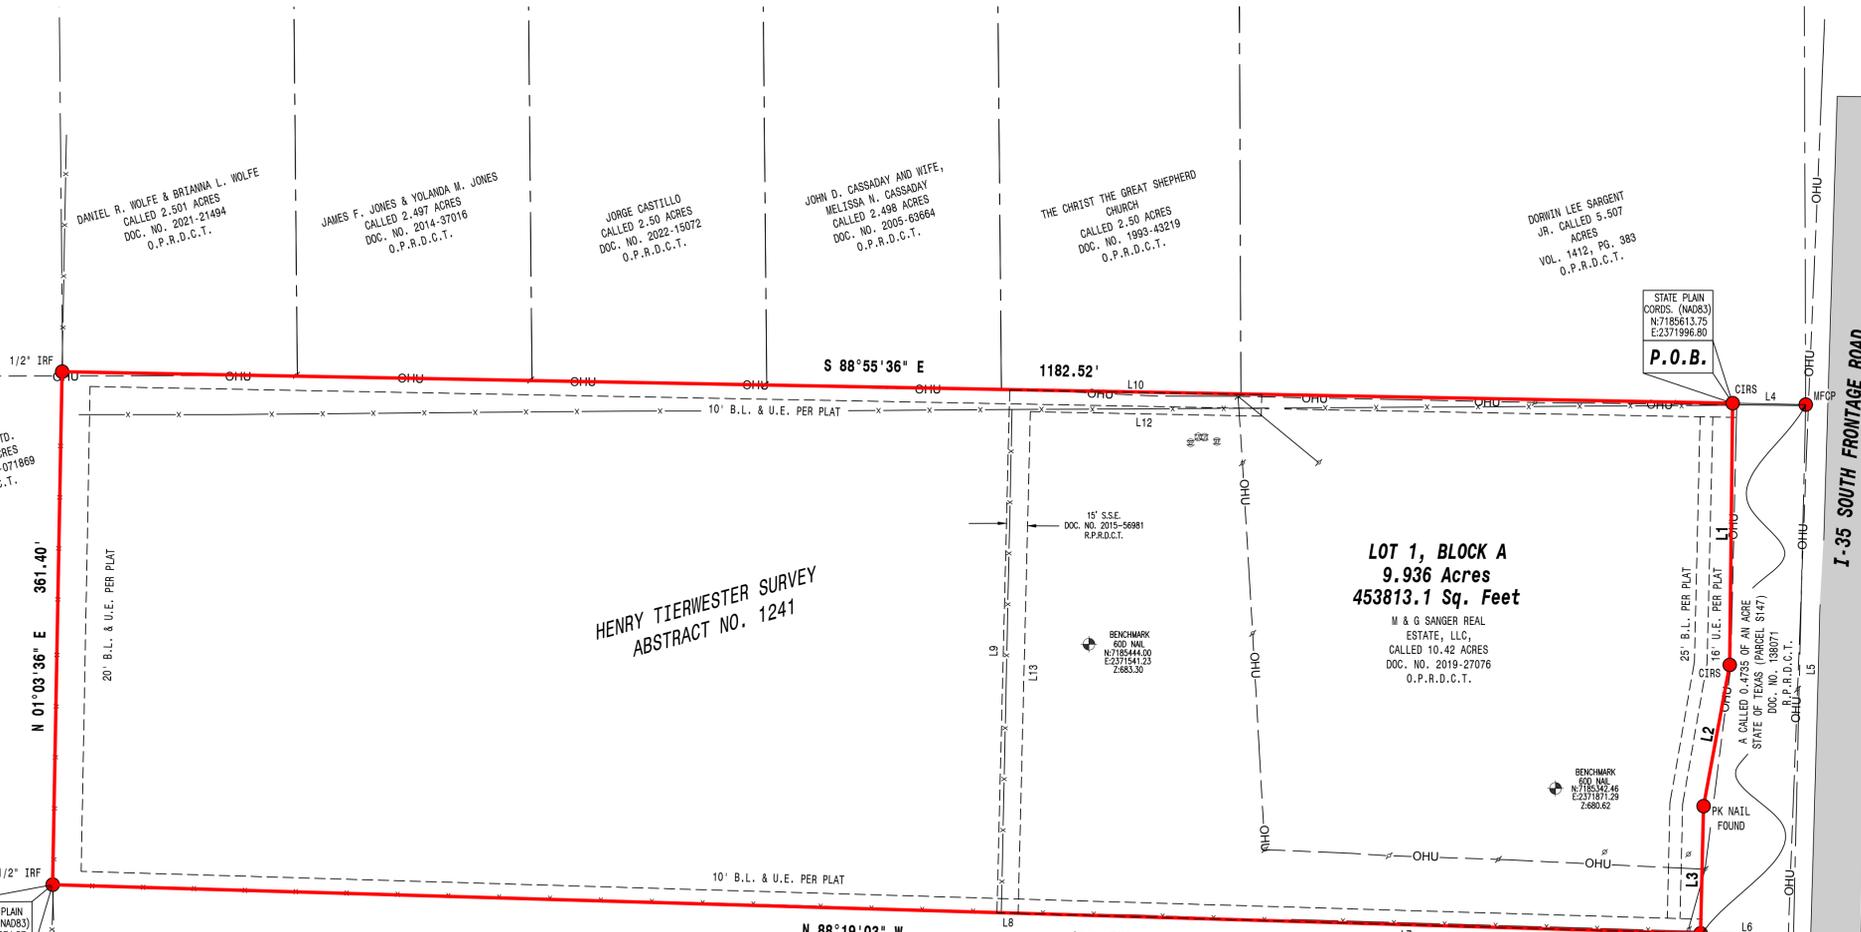


Table with 3 columns: LINE, BEARING, DISTANCE. Contains boundary data for lines L1 through L6.

Table with 3 columns: LINE, BEARING, DISTANCE. Contains boundary data for lines L7 through L13.

Table with 2 columns: LINE, BEARING, DISTANCE. Contains boundary data for lines L14 through L16.

LEGEND table listing symbols for property corners, easements, utilities, and other survey features.

FINAL PLAT LOT 1, BLOCK A GLENN POLK ADDITION 9.936 ACRES IN THE H. TIERWESTER SURVEY, ABSTRACT NO. 1241 CITY OF SANGER, DENTON COUNTY, TEXAS

VICINITY MAP (NOT TO SCALE)

- GENERAL NOTES: 1. FLOOD STATEMENT: I HAVE EXAMINED THE F.E.M.A. FLOOD INSURANCE RATE MAP FOR DENTON COUNTY, TEXAS, COMMUNITY NUMBER 48121, EFFECTIVE DATE 04/18/11 AND THAT MAP INDICATES THAT THIS PROPERTY IS WITHIN "NON-SHADED ZONE X" DEFINED AS "AREAS DETERMINED TO BE OUTSIDE 0.2% ANNUAL CHANCE FLOODPLAIN" AS SHOWN IN PANEL 0210 G OF SAID MAP. THIS FLOOD STATEMENT DOES NOT IMPLY THAT THE PROPERTY AND/OR STRUCTURES THEREON WILL BE FREE FROM FLOODING OR FLOOD DAMAGE, ON RARE OCCASIONS, GREATER FLOODS CAN AND WILL OCCUR AND FLOOD HEIGHTS MAY BE INCREASED BY MAN-MADE OR NATURAL CAUSES. THIS FLOOD STATEMENT SHALL NOT CREATE LIABILITY ON THE PART OF THE SURVEYOR. 2. THIS PROPERTY IS WITHIN THE CITY OF SANGER. 3. COORDINATES BASED ON THE TEXAS STATE PLANE COORDINATE SYSTEM NAD 83, NORTH CENTRAL TEXAS, ZONE 4202 AND G.P.S. OBSERVATIONS (GRID). 4. THIS PROPERTY IS NOT LOCATED IN THE LAKE RAY ROBERTS PLANNING AND ZONING JURISDICTION. 5. ALL SURFACE DRAINAGE EASEMENTS SHALL BE KEPT FREE OF FENCES, BUILDINGS, FOUNDATION, PLANTINGS AND OTHER OBSTRUCTIONS TO THE OPERATIONS AND MAINTENANCE OF THE DRAINAGE FACILITY. 6. BLOCKING THE FLOW OF WATER OR CONSTRUCTING IMPROVEMENTS IN SURFACE DRAINAGE EASEMENTS, AND FILLING OR OBSTRUCTING THE FLOODWAY IS PROHIBITED. 7. THE EXISTING CREEKS OR DRAINAGE CHANNELS TRAVERSING ALONG OR ACROSS THE PROPERTY WILL REMAIN AS OPEN CHANNELS AND WILL BE MAINTAINED BY THE INDIVIDUAL PROPERTY OWNERS OF THE LOT OR LOTS THAT ARE TRAVERSED BY OR ADJACENT TO THE DRAINAGE COURSES ALONG OR ACROSS THE LOTS. 8. ELEVATION OF BENCHMARK IS BASED ON N.A.V.D. 88 VERTICAL DATUM. 9. THIS PROPERTY MAY BE SUBJECT TO CHARGES RELATED TO IMPACT FEES AND THE APPLICANT SHOULD CONTACT THE CITY REGARDING ANY APPLICABLE FEES DUE. 10. NOTICE - SELLING A PORTION OF THIS ADDITION BY METES AND BOUNDS IS A VIOLATION OF CITY ORDINANCE AND STATE LAW AND IS SUBJECT TO FINES AND WITHHOLDING OF UTILITIES AND BUILDING PERMITS. 11. THIS PLAT DOES NOT ALTER OR REMOVE EXISTING DEED RESTRICTIONS, IF ANY, ON THIS PROPERTY. 12. A DRIVEWAY CULVERT PERMIT MUST BE OBTAINED FROM CITY OF SANGER ROAD AND BRIDGE DEPARTMENT BY THE OWNER OF EACH LOT PRIOR TO THE CONSTRUCTION, INSTALLATION, OR PLACEMENT OF ANY DRIVEWAY ACCESS IMPROVEMENTS WITHIN THE DEDICATED RIGHT-OF-WAY. 13. NO CONSTRUCTION, WITHOUT WRITTEN APPROVAL FROM CITY OF SANGER SHALL BE ALLOWED WITHIN AN IDENTIFIED "FIRM" FLOODPLAIN AREA, AND THEN ONLY AFTER A DETAILED FLOODPLAIN DEVELOPMENT PERMIT INCLUDING ENGINEERING PLANS AND STUDIES SHOW THAT NO RISE IN THE BASE FLOOD ELEVATION (BFE) WILL RESULT, THAT NO FLOODING WILL RESULT, THAT NO OBSTRUCTION TO THE NATURAL FLOW OF WATER WILL RESULT, AND SUBJECT TO ALL OWNERS OF THE PROPERTY AFFECTED BY SUCH CONSTRUCTION BECOMING A PARTY TO THE REQUEST. WHERE CONSTRUCTION IS PERMITTED, ALL FINISHED FLOOR ELEVATIONS SHALL BE A MINIMUM OF TWO FEET ABOVE THE 100-YEAR FLOOD ELEVATION. 14. ALL PUBLIC IMPROVEMENTS AND DEDICATIONS SHALL BE FREE AND CLEAR OF ALL DEBT, LIENS, AND/OR ENCUMBRANCES. 15. ALL LOT CORNER SET WITH 1/2 INCH REBAR WITH PLASTIC CAP LABELED RPLS #4857. 16. CONSTRUCTION NOT COMPLETE WITHIN TWO YEARS OF THE COMMISSIONERS COURT APPROVAL SHALL BE SUBJECT TO CURRENT COUNTY SUBDIVISION RULES AND REGULATIONS. 17. THE EASEMENTS AND PUBLIC USE AREAS, AS SHOWN ARE DEDICATED FOR THE PUBLIC USE FOREVER FOR THE PURPOSES INDICATED ON THE PLAT. 18. NO BUILDINGS, FENCES, TREES, SHRUBS, OR OTHER IMPROVEMENTS OR GROWTH SHALL BE CONSTRUCTED OR PLACED UPON, OVER OR ACROSS THE EASEMENTS AS SHOWN, EXCEPT THAT LANDSCAPE IMPROVEMENTS MAY BE PLACED IN LANDSCAPE EASEMENTS EASEMENTS APPROVED BY THE CITY OF SANGER. 19. THE CITY OF SANGER IS NOT RESPONSIBLE FOR REPLACING ANY IMPROVEMENTS IN, UNDER, OR OVER ANY EASEMENTS CAUSED BY MAINTENANCE OR REPAIR. 20. UTILITY EASEMENTS MAY ALSO BE USED FOR THE MUTUAL USE AND ACCOMMODATION OF ALL PUBLIC UTILITIES DESIRING TO USE OR USING THE SAME UNLESS THE EASEMENTS LIMITS THE USE TO PARTICULAR UTILITIES, SAID USE BY THE PUBLIC UTILITIES BEING SUBORDINATE TO THE PUBLICS AND THE CITY OF SANGERS USE THEREOF. 21. THE CITY OF SANGER AND THE PUBLIC UTILITIES SHALL HAVE THE RIGHT TO REMOVE AND KEEP REMOVED ALL OR PART OF ANY BUILDING, FENCES, TREES, SHRUBS, OR OTHER IMPROVEMENTS OR GROWTHS WHICH MAY IN ANY WAY ENDANGER OR INTERFERE WITH THE CONSTRUCTION, MAINTENANCE, OR EFFICIENCY OF THEIR RESPECTIVE SYSTEMS IN THE EASEMENTS. 22. THE CITY OF SANGER AND PUBLIC UTILITIES SHALL AT ALL TIMES HAVE THE FULL RIGHT OF INGRESS AND EGRESS TO OR FROM THEIR RESPECTIVE EASEMENTS FOR THE PURPOSE OF CONSTRUCTING, RECONSTRUCTING, INSPECTING, PATROLLING, MAINTAINING, READING METERS AND ADDING TO OR REMOVING ALL OR PARTS OF THEIR RESPECTIVE SYSTEMS WITHOUT THE NECESSITY AT ANY TIME PROCURING PERMISSION FROM ANYONE. 23. ALL MODIFICATIONS TO THIS DOCUMENT SHALL BE BY MEANS OF THE PLAT AND APPROVED BY THE CITY OF SANGER. 24. ALL LOTS COMPLY WITH THE MINIMUM SIZE REQUIREMENTS OF ZONING DISTRICT. 25. THIS PROPERTY MAY BE SUBJECT TO CHARGES RELATED TO IMPACT FEES AND APPLICANT SHOULD CONTACT THE CITY REGARDING ANY APPLICABLE FEES DUE. 26. THE PURPOSE OF THIS PLAT IS TO CREATE ONE COMMERCIAL LOT.

APPROVED BY THE PLANNING & ZONING COMMISSION ON THIS THE _____ DAY OF _____ 20____

CHAIRPERSON, PLANNING & ZONING COMMISSION

CITY SECRETARY

APPROVED AND ACCEPTED

MAYOR, CITY OF SANGER _____ DATE _____

ATTESTED BY:

CITY SECRETARY, CITY OF SANGER _____ DATE _____

Professional seal and information for J.E. Thompson II, Registered Professional Land Surveyor, State of Texas, Registration No. 4857. Includes drawing date (01/12/2023), job number (22155-2), scale (1" = 60'), and page number (1 OF 1).