

nped "KAZ" found for an angle point;

er of a tract of land de

ded in Volume 1517, Page 107,

1720 WESTMINSTER DENTON, TX 76205 (940)382-3446 KENNETH A. ZOLLINGER BEING 54.34 ACRES IN THE
JOHN MORTON SURVEY, ABSTRACT NUMBER 792
CITY OF SANGER EXTRATERRITORIAL JURISDICTION (ETJ),
DENTON COUNTY, TEXAS

m⊲=


STING
S = NORTH AMERICAN DATUM OF 1983
C = CENTERLINE OF ROAD

KAZ SURVEYING, INC. 1720 WESTMINSTER STREET DENTON, TEXAS 76205 PHONE: (940) 382-3446 TBPLS FIRM #10002100

ARTNERS, LTD. H MAIN ST. IE, TEXAS 76051 17) 416-4843 GARY HAZLEWOOD

PPED IRON ROD SET
REAL PROPERTY RECORDS DENTON COUNTY TEXAS
LIS PENDENS RECORDS DENTON COUNTY TEXAS
G LINE
G LINE
TE UTILITY EASEMENT

**LOTS 1-23 & LOTS 1X & 2X, BLOCK A** PALOMINO BAY ADDITION

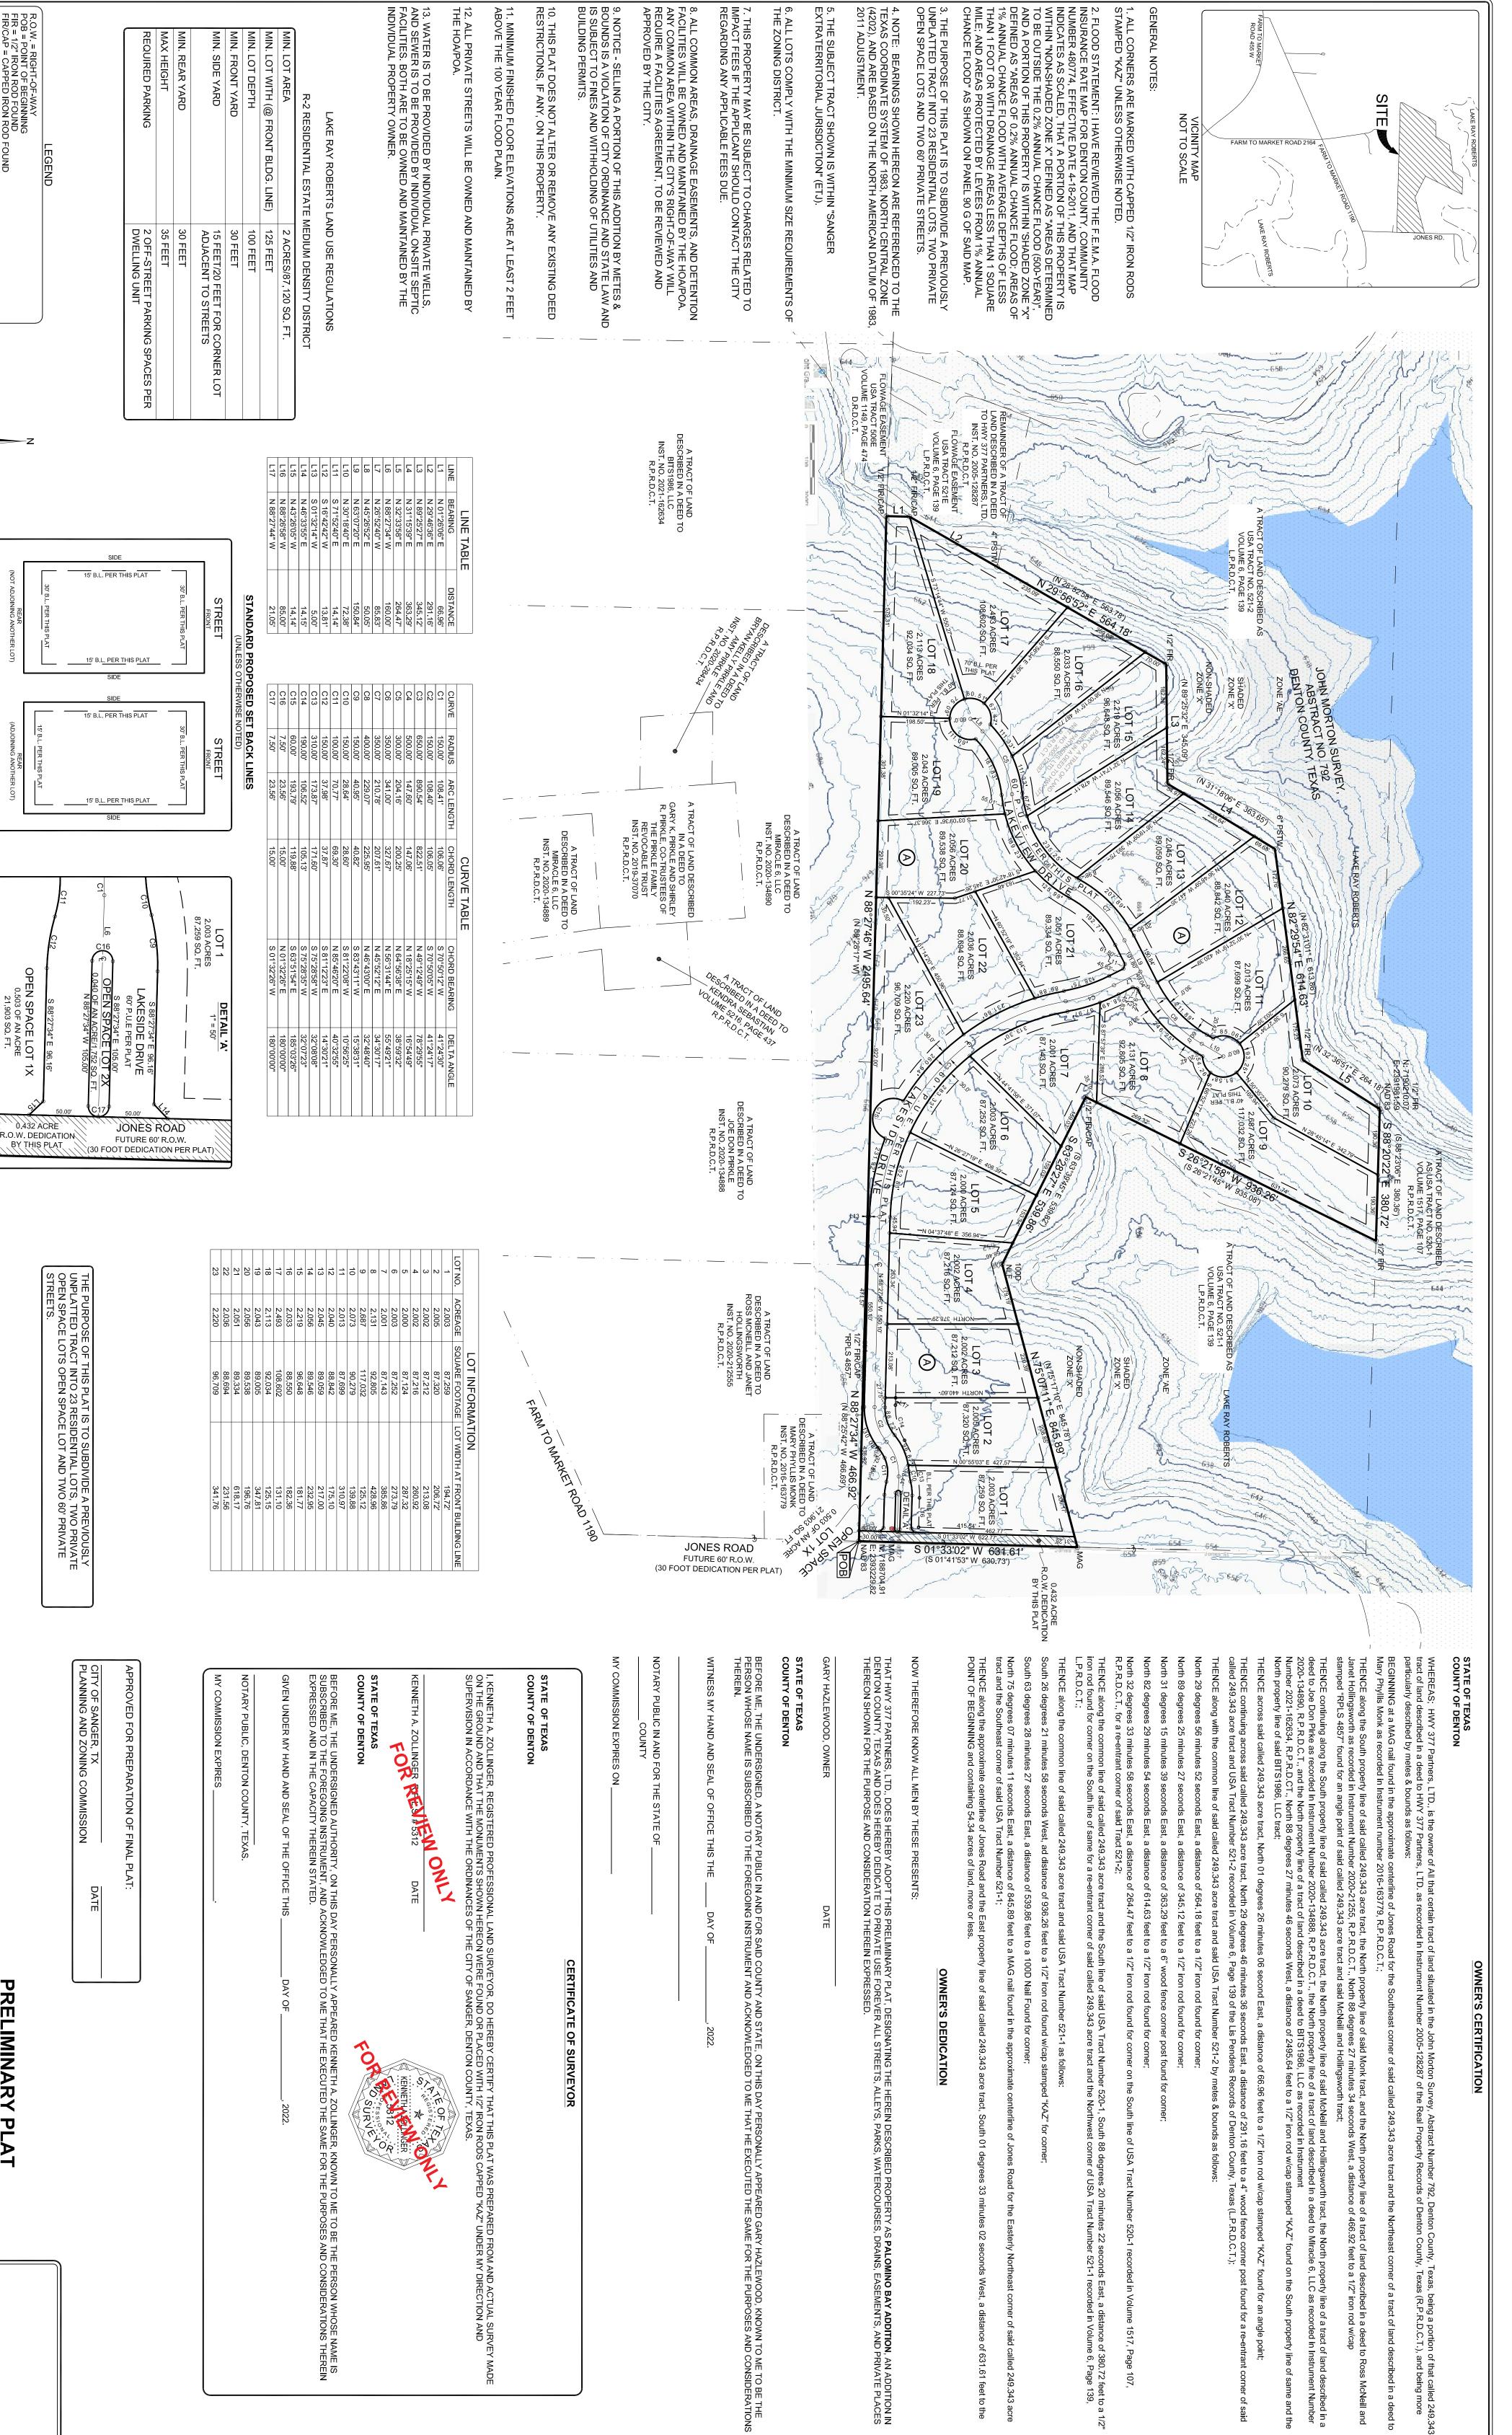

nped "KAZ" found for an angle point;

er of a tract of land de

ded in Volume 1517, Page 107,

m⊲= 1720 WESTMINSTER DENTON, TX 76205 (940)382-3446

KENNETH A. ZOLLINGER

3 = NORTH AMERICAN DATUM OF 1983

KAZ SURVEYING, INC. 1720 WESTMINSTER STREET DENTON, TEXAS 76205 PHONE: (940) 382-3446 TBPLS FIRM #10002100

ARTNERS, LTD. H MAIN ST. IE, TEXAS 76051 17) 416-4843 GARY HAZLEWOOD

PPED IRON ROD SET
REAL PROPERTY RECORDS DENTON COUNTY TEXAS
LIS PENDENS RECORDS DENTON COUNTY TEXAS
G LINE
G LINE
TE UTILITY EASEMENT

BEING 54.34 ACRES IN THE
JOHN MORTON SURVEY, ABSTRACT NUMBER 792
CITY OF SANGER EXTRATERRITORIAL JURISDICTION (ETJ),
DENTON COUNTY, TEXAS **LOTS 1-23 & LOTS 1X & 2X, BLOCK A** PALOMINO BAY ADDITION **PRELIMINARY PLAT**