


Curve Table					
Curve	Length	Radius	Angle	Chord bearing	Chord Length
C1	16.88	636.88	01° 28' 48"	S 38° 15' 04" W	16.44
C1	16.46	1033.03	00° 54' 36"	N 40° 46' 53" E	16.46

BOUNDARY DESCRIPTION
 Beginning at a point 735.96 feet South 89° 25' 01" East along the section line and 782.34 feet South from the North Quarter corner of Section 3, Township 10 South, Range 1 East, Salt Lake Base and Meridian.
 Thence along a 636.88 foot radius curve 16.44 feet having a central angle of 01° 28' 48" (chord bears South 38° 15' 04" West 16.44 feet)
 Thence 35.03 feet South 51° 20' 45" East to a 1033.03 foot radius curve
 Thence along said curve 16.46 feet having a central angle of 00° 54' 36" (chord bears North 40° 46' 53" East 16.46 feet)
 Thence 35.77 feet North 51° 21' 42" West to the point of beginning
 ±0.01 acres

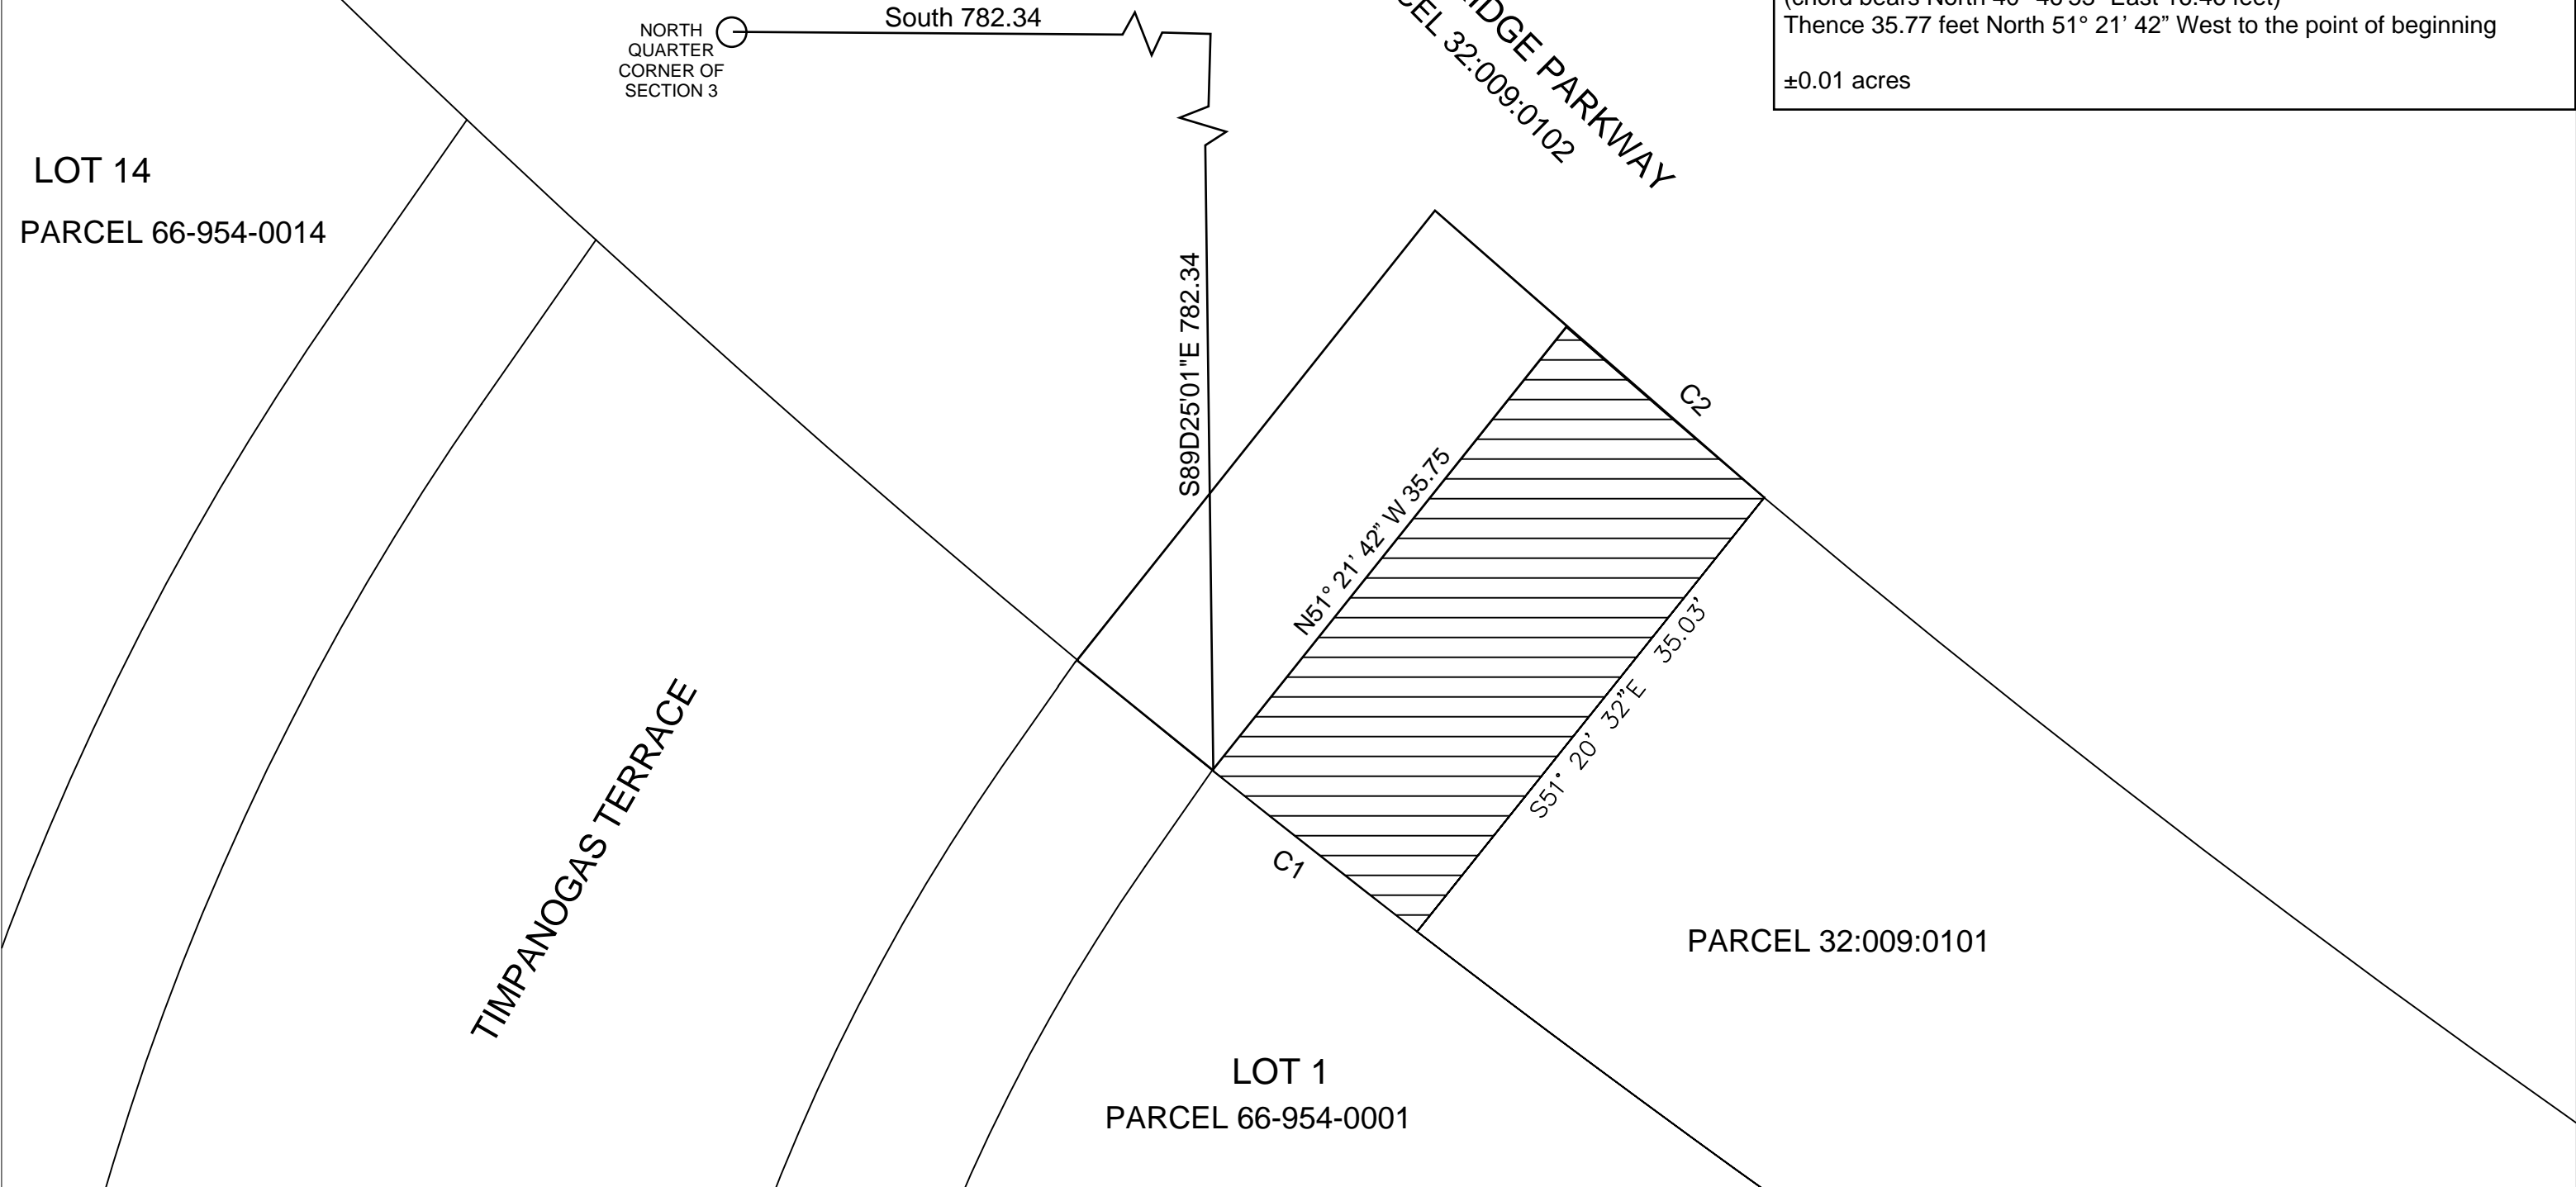

REVISION			
NO.	DATE	DESCRIPTION	BY

DRAWN BY: MW	CHECKED BY: *
DATE:	
SCALE: 1"=10'	
CAD FILE:	



SANTAQUIN CITY
 275 WEST MAIN
 SANTAQUIN, UT 84655
 (801) 754-3211
 santaquin.org

